
Proposed Shopfront Signage Part 2 of 2

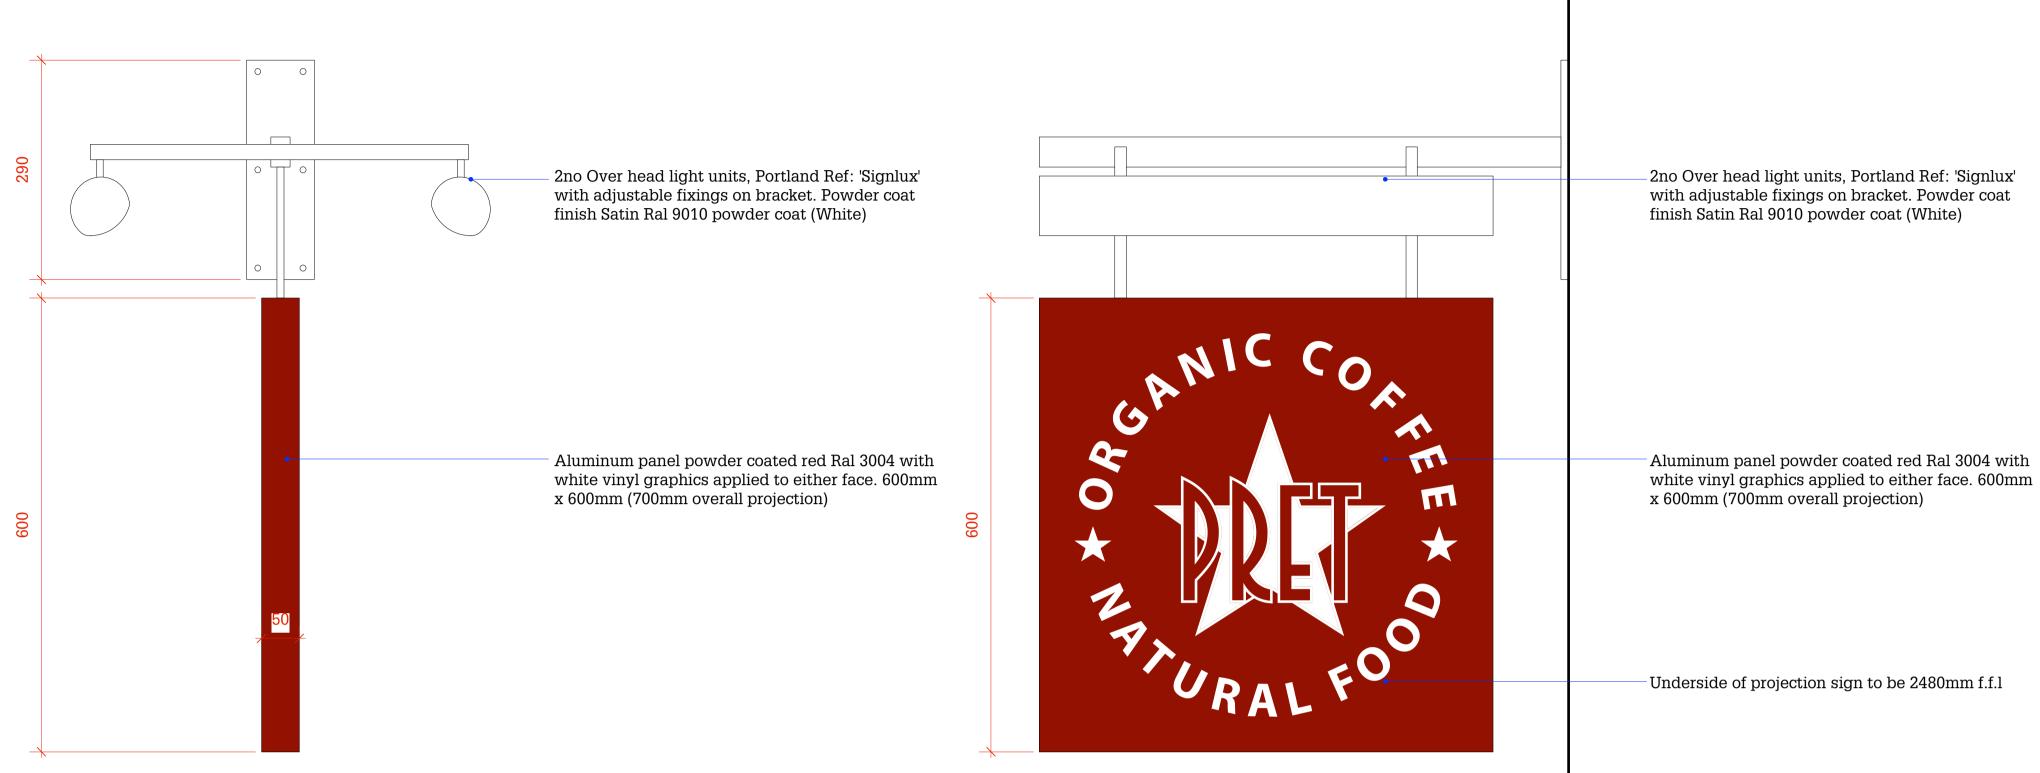

Projection Sign Details Front Elevation Scale 1:5 @ A1


Projection Sign Details Side Elevation Scale 1:5 @ A1

\star PRET A MANCER \star

Important Note:

This drawing is copyright of Studio Fox Ltd and no portion should be used without consent. All dimensions and levels on this drawing are to be checked on site by the contractor and any discrepancies reported to Studio Fox Ltd, prior to commencement of any work. If in doubt ask!

Drawing Scales:

 

Drawing Status:

APPROVAL

By: Description: Revision: Date:

studio fox

Client: Pret a Manger

Project: 73/74 Russell Square London WC1B 5BG

Title:

Proposed Shopfront Signage Part 2 of 2

Drawn By:	Scale:	Drawn Date:	Revised Date:
GMC	1:50 (A1)	17.09.15	-
Drawing No:			Revision:
15-PRET-RS06			-

Studio Fox Ltd 57 Broad Street, Lyme Regis Dorset, DT7 3QF T: 01297 445 322

E: gary@studiofox.co.uk