




EXISTING BASEMENT FLOOR
SCALE 1:100

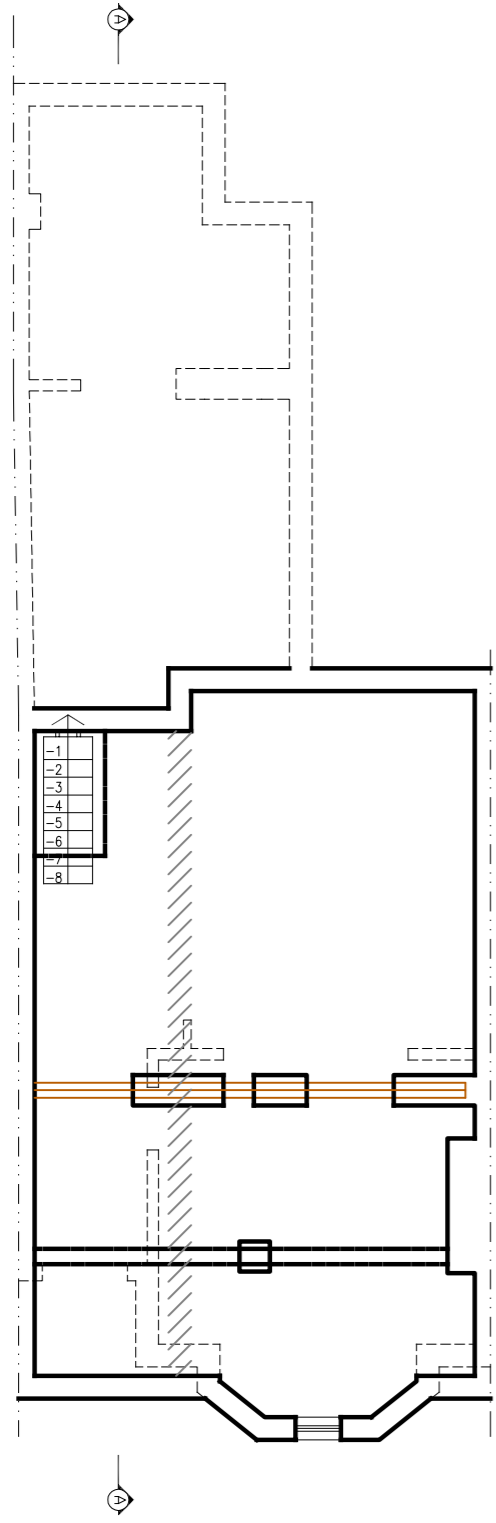


EXISTING GROUND FLOOR
SCALE 1:100

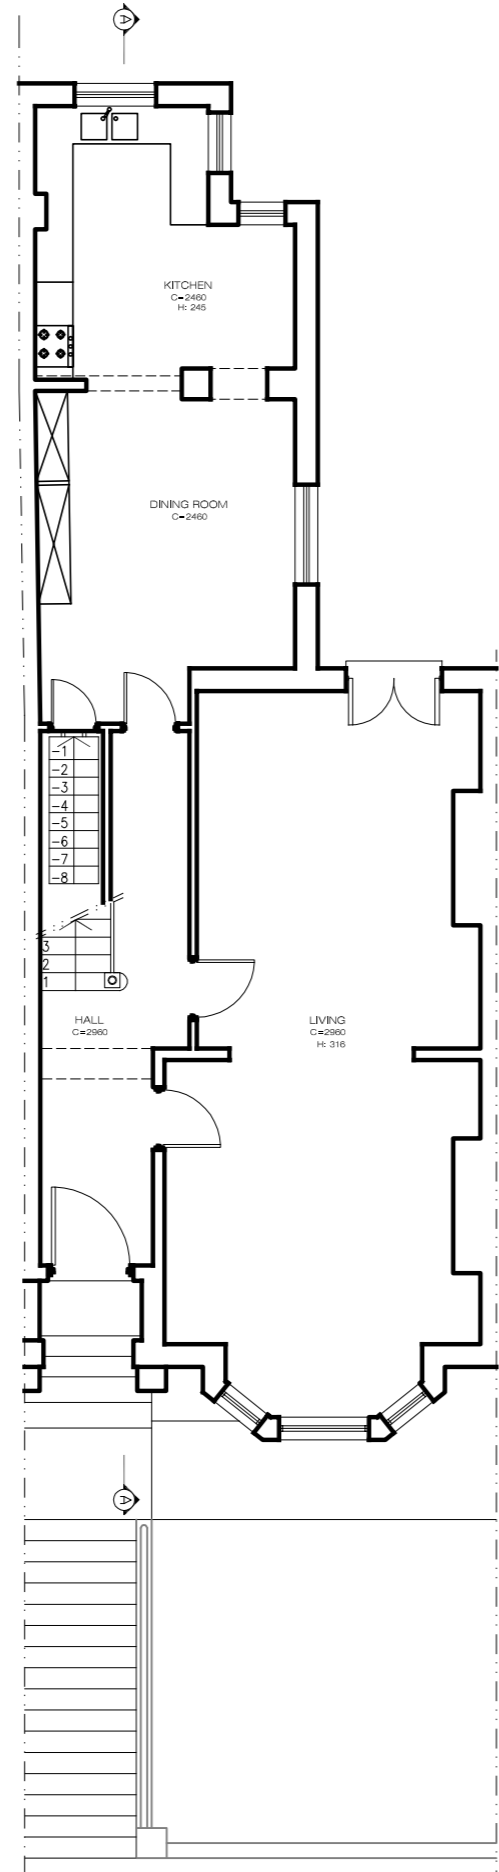


EXISTING FIRST SECOND FLOOR
SCALE 1:100

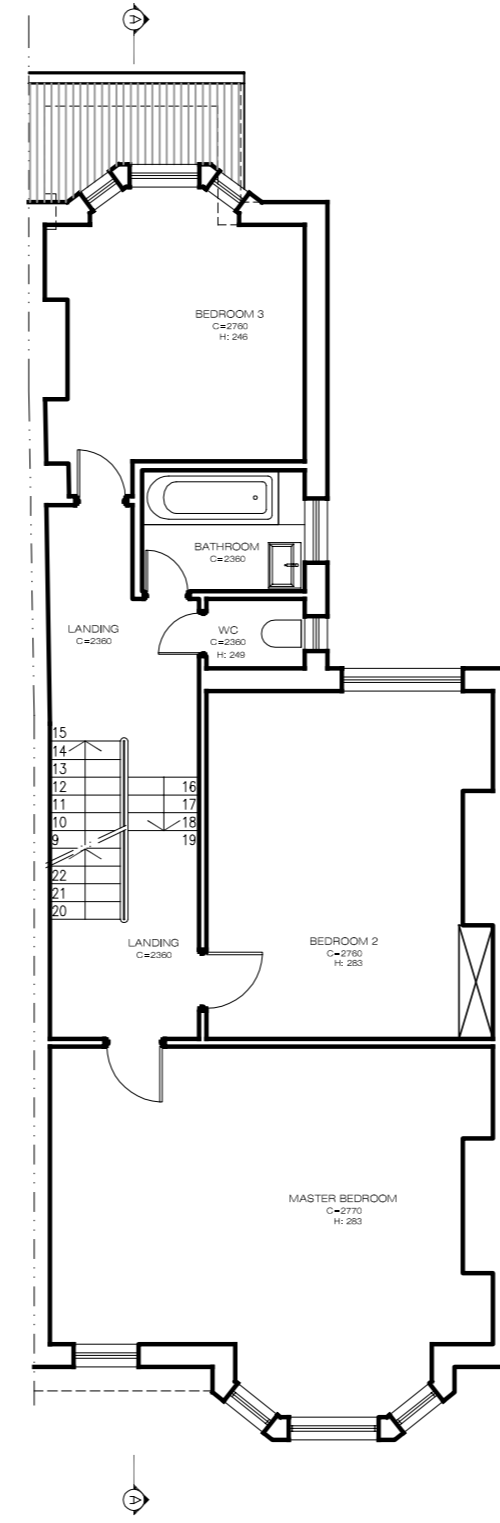


EXISTING THIRST/FOURTH FLOOR
SCALE 1:100

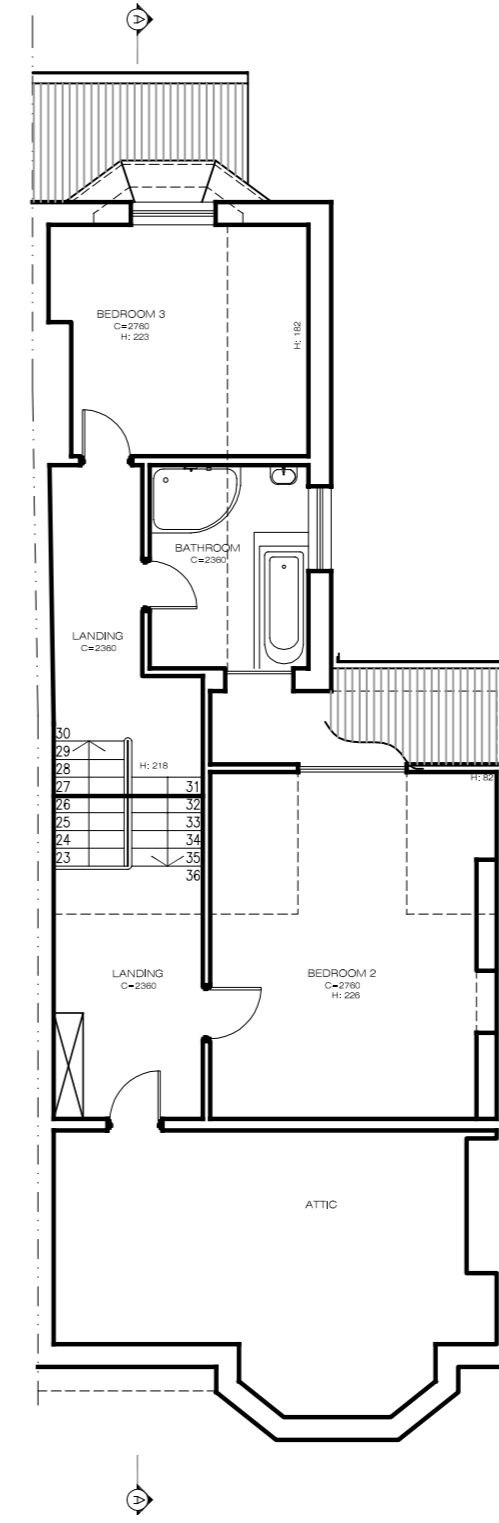

EXISTING LOFT
SCALE 1:100

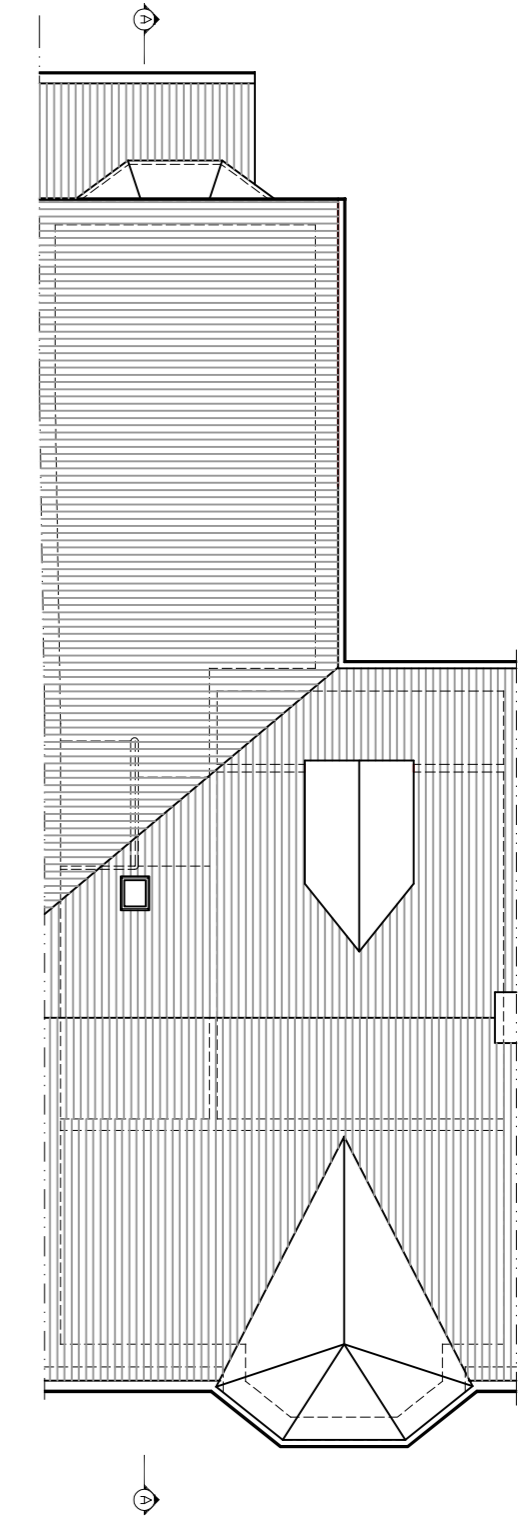




EXISTING CROSS SECTION A-A
SCALE 1:100

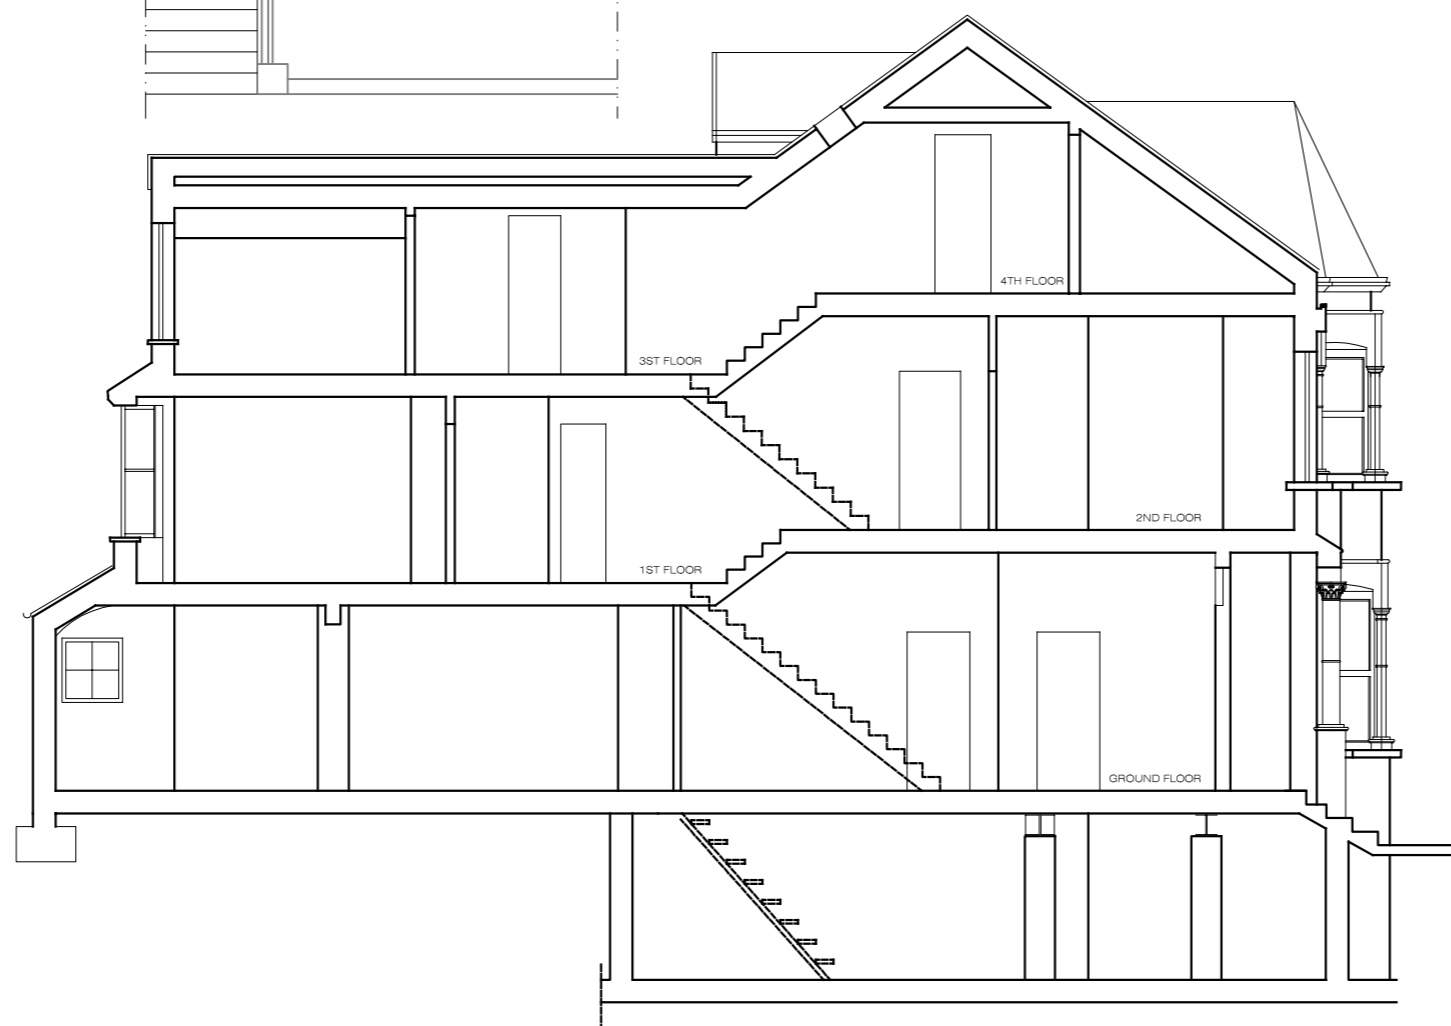

EXISTING REAR ELEVATION
SCALE 1:100



EXISTING FRONT ELEVATION
SCALE 1:100

 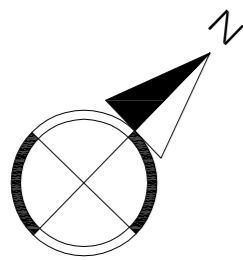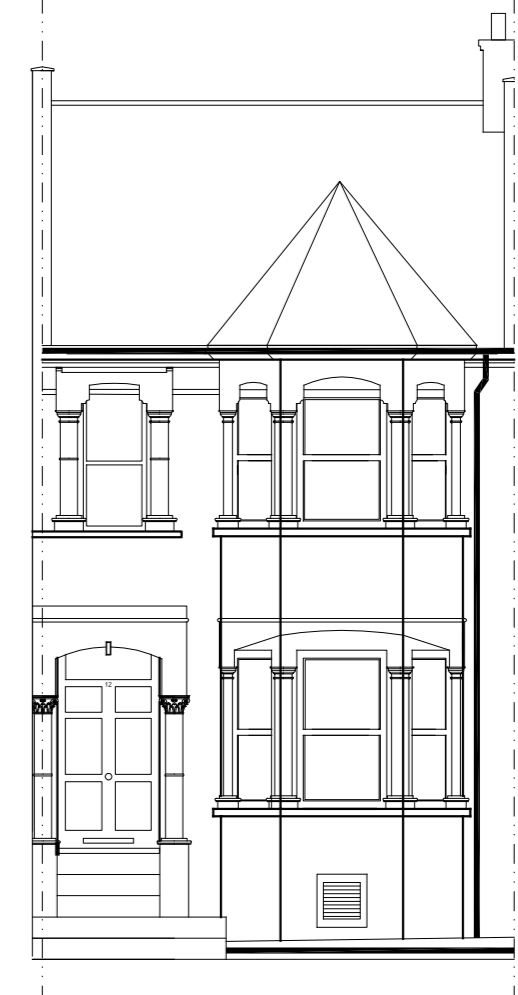

ELEVATIONS