


**THIRD FLOOR
PLAN**

55 Chalk
Farm Road

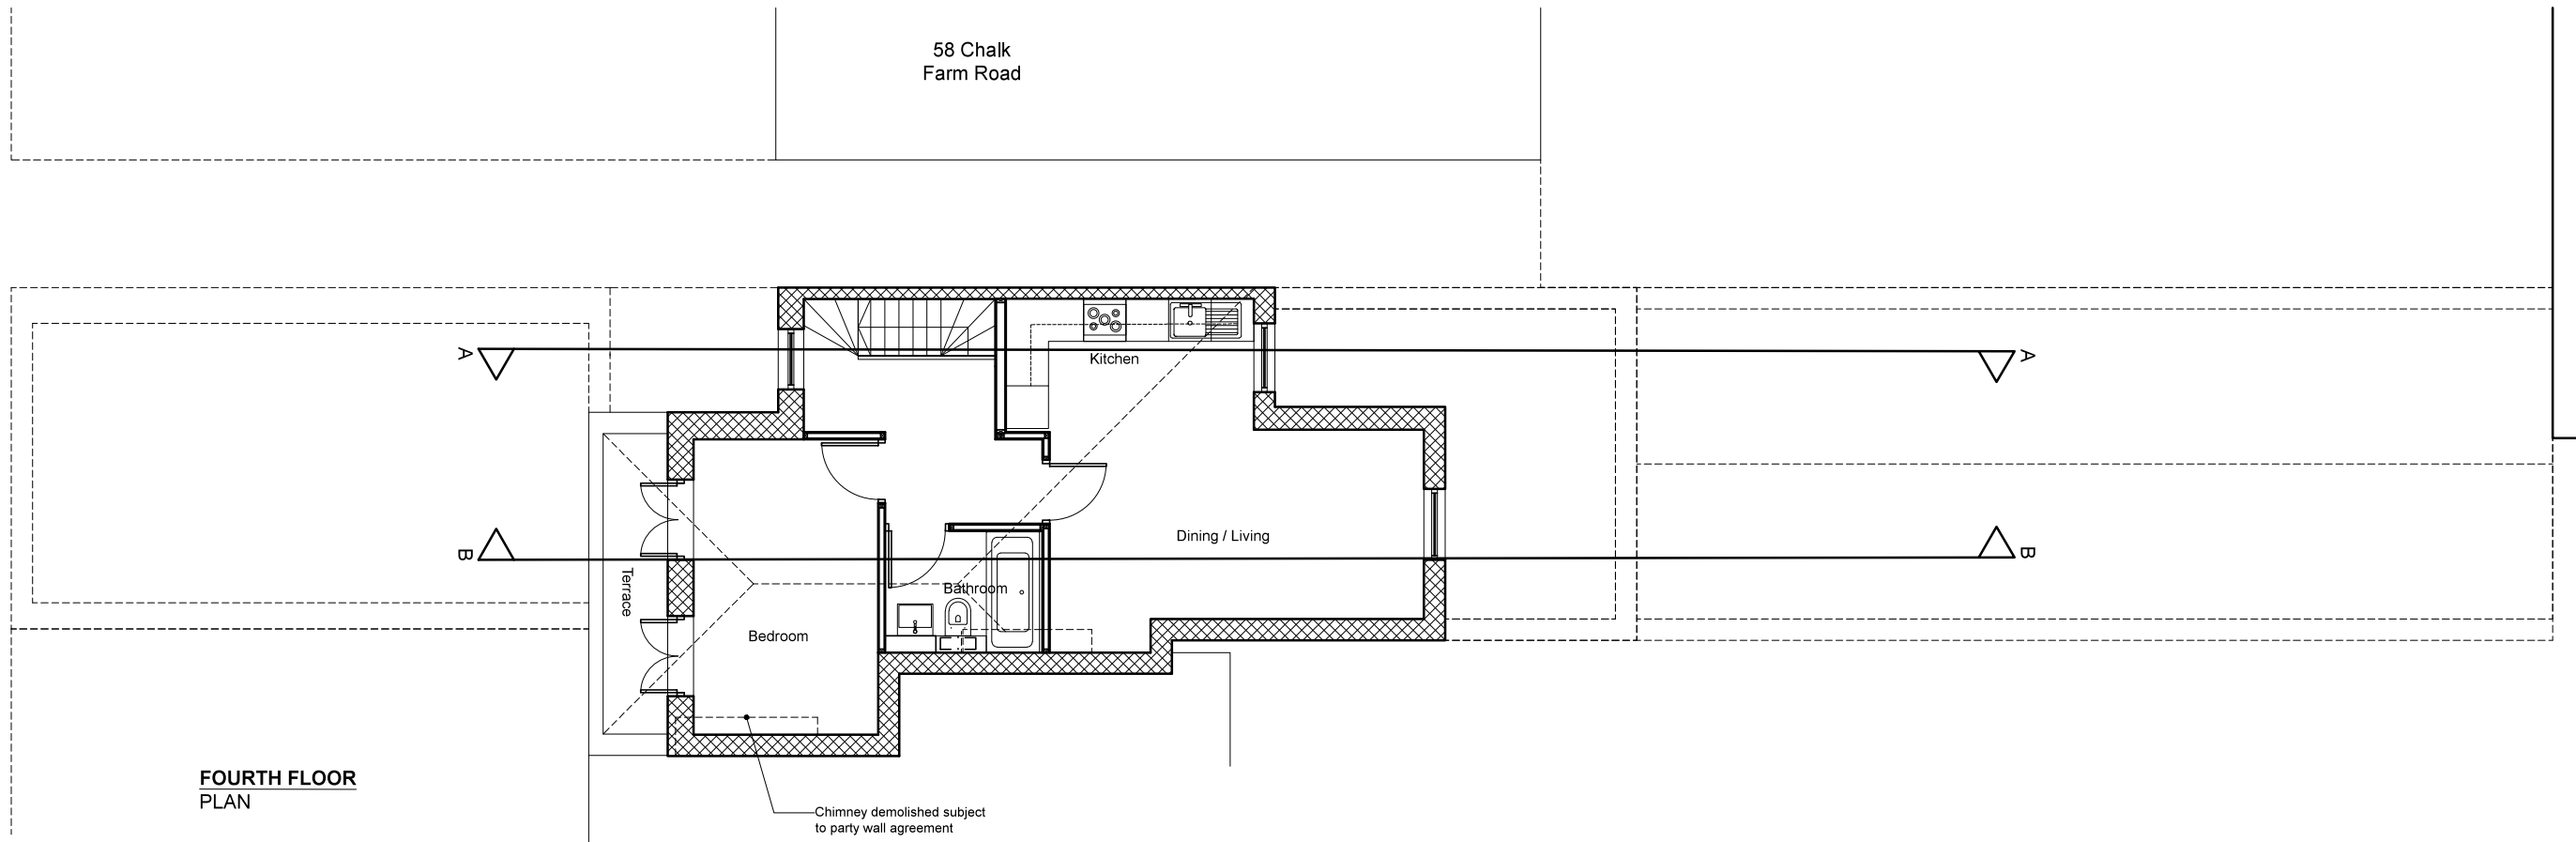

**FOURTH FLOOR
PLAN**

58 Chalk
Farm Road

Do not scale from drawings.
Dimensions govern.
All dimensions are in millimetres unless otherwise noted.
All dimensions shall be verified on site before work commences.
Edgley Design shall be notified in writing of any discrepancies.

© Edgley Design

notes
Rev B: Planning Updates XX.04.15

edgleydesign

35-39 Old Street
London EC1V 9HX
t: 020 7033 9522 e: info@edgleydesign.co.uk

project name and address

56a Chalk Farm Road

drawing name

Proposed 3rd & 4th Floor plan

dwg no.

0122

revision

B

scale

100 @ A3

project no.

ED - 1505

date

01.01.2015

drawn by

XX