



3 SECTION AA - 1:50@A1

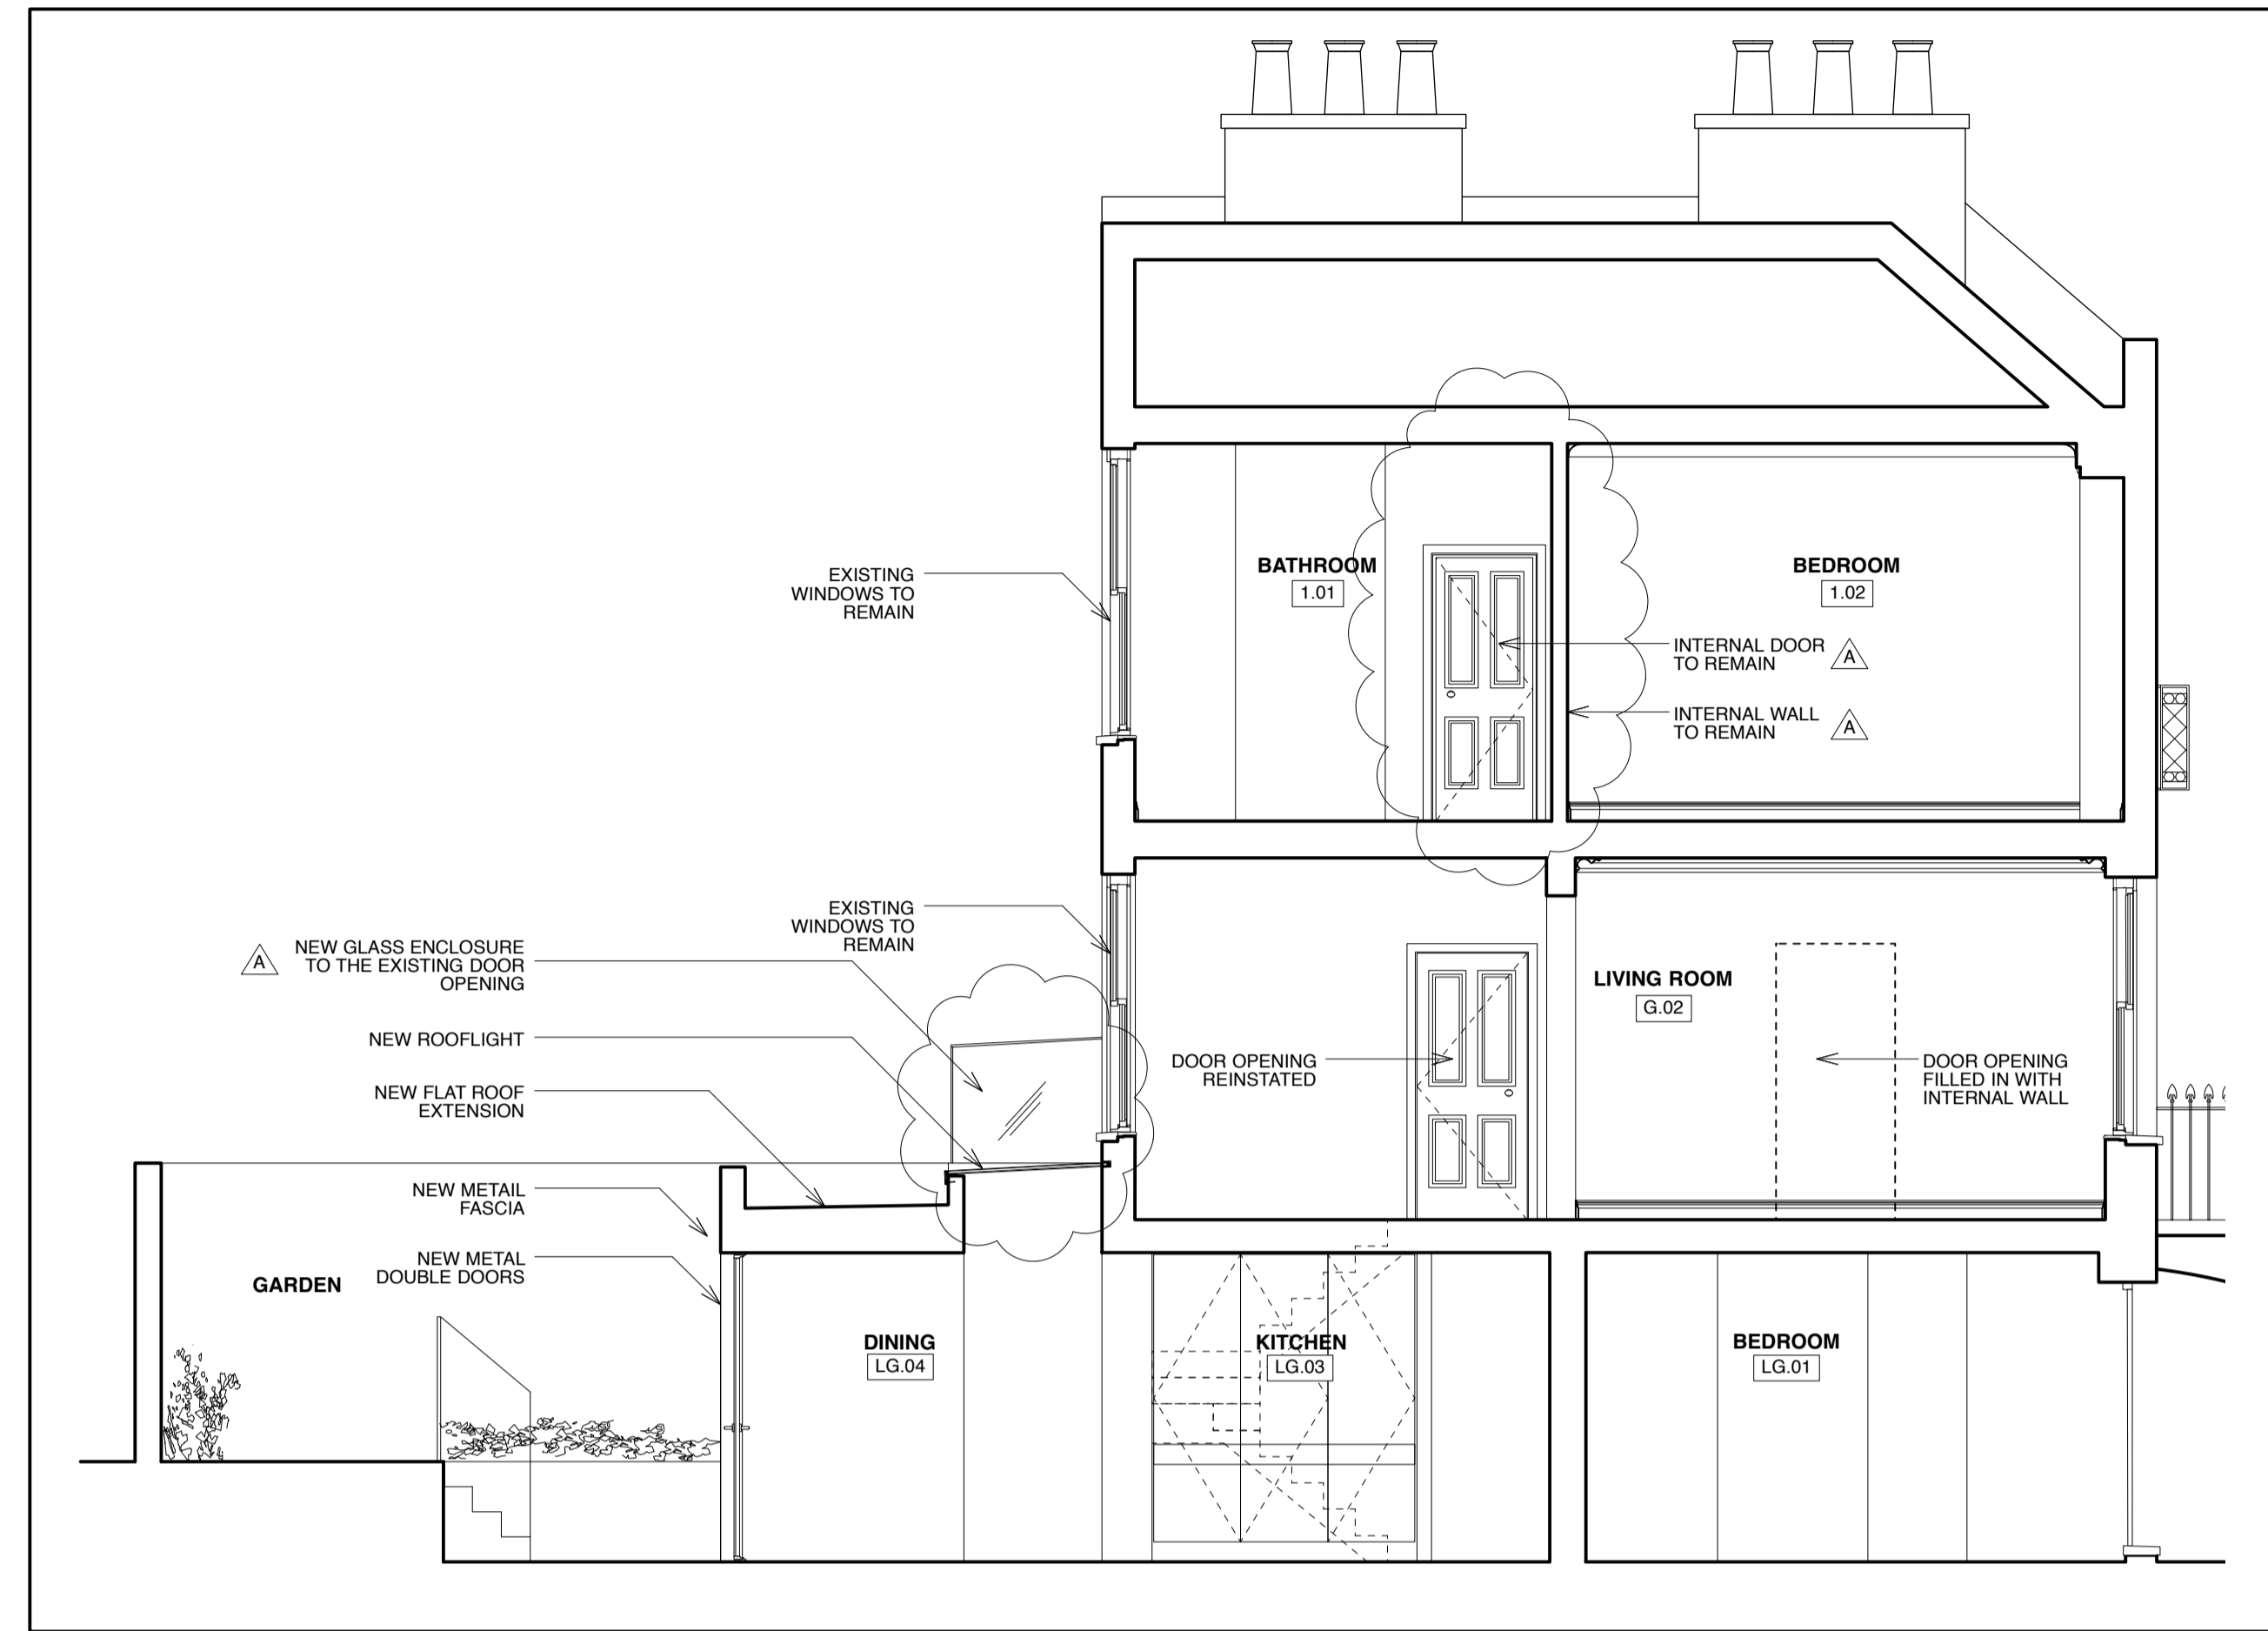

4 SECTION AA - 1:50@A1



1 FRONT ELEVATION - 1:50@A1

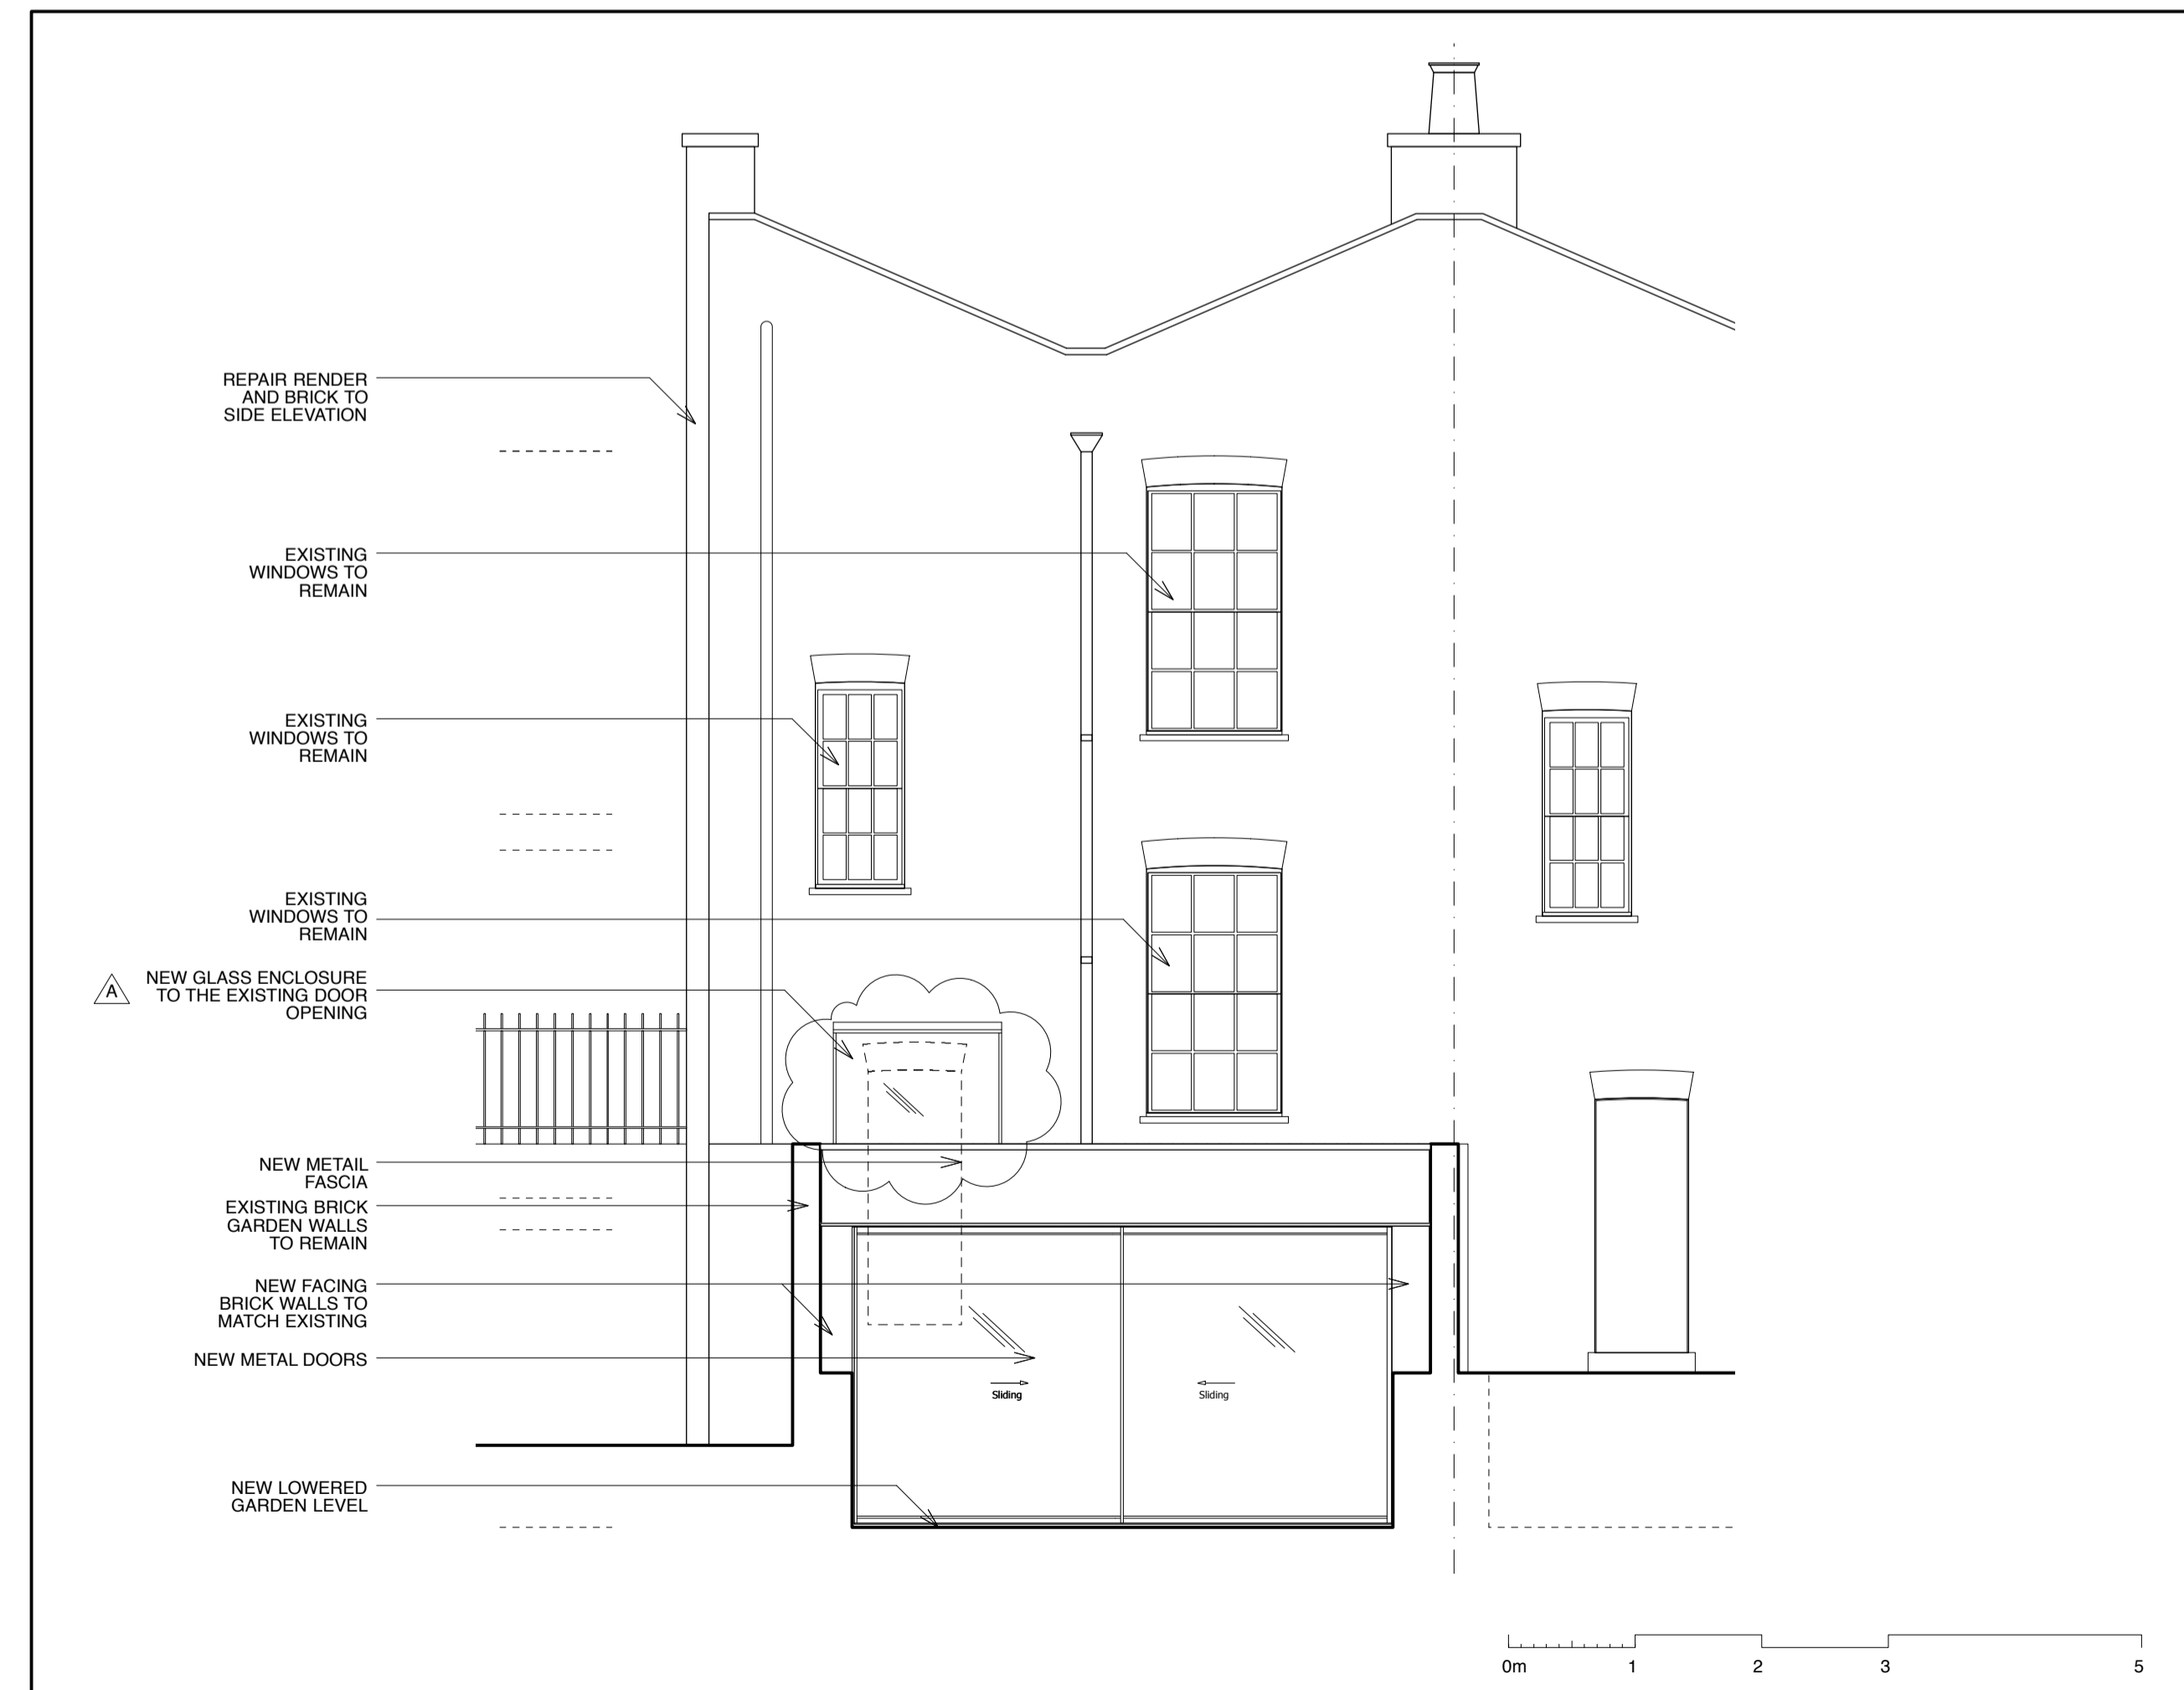

2 REAR ELEVATION - 1:50@A1

© Copyright
Do not scale from this drawing!
Contractors to confirm site dimensions before starting shop or working drawings

PLANNING			
project 8 THANET STREET			
for HOWELL JAMES & DAN MAY			
title ELEVATIONS & SECTION			
scale 1:50 @ A1	date JUNE '15	drawn by AF	
project no.	drawing no.	revision	
376 (PL)02 A			

18 CHARLOTTE ROAD LONDON EC2A 3PB
t:020 7739 8191 e:office@azmanarchitects.com
AZMAN ARCHITECTS