

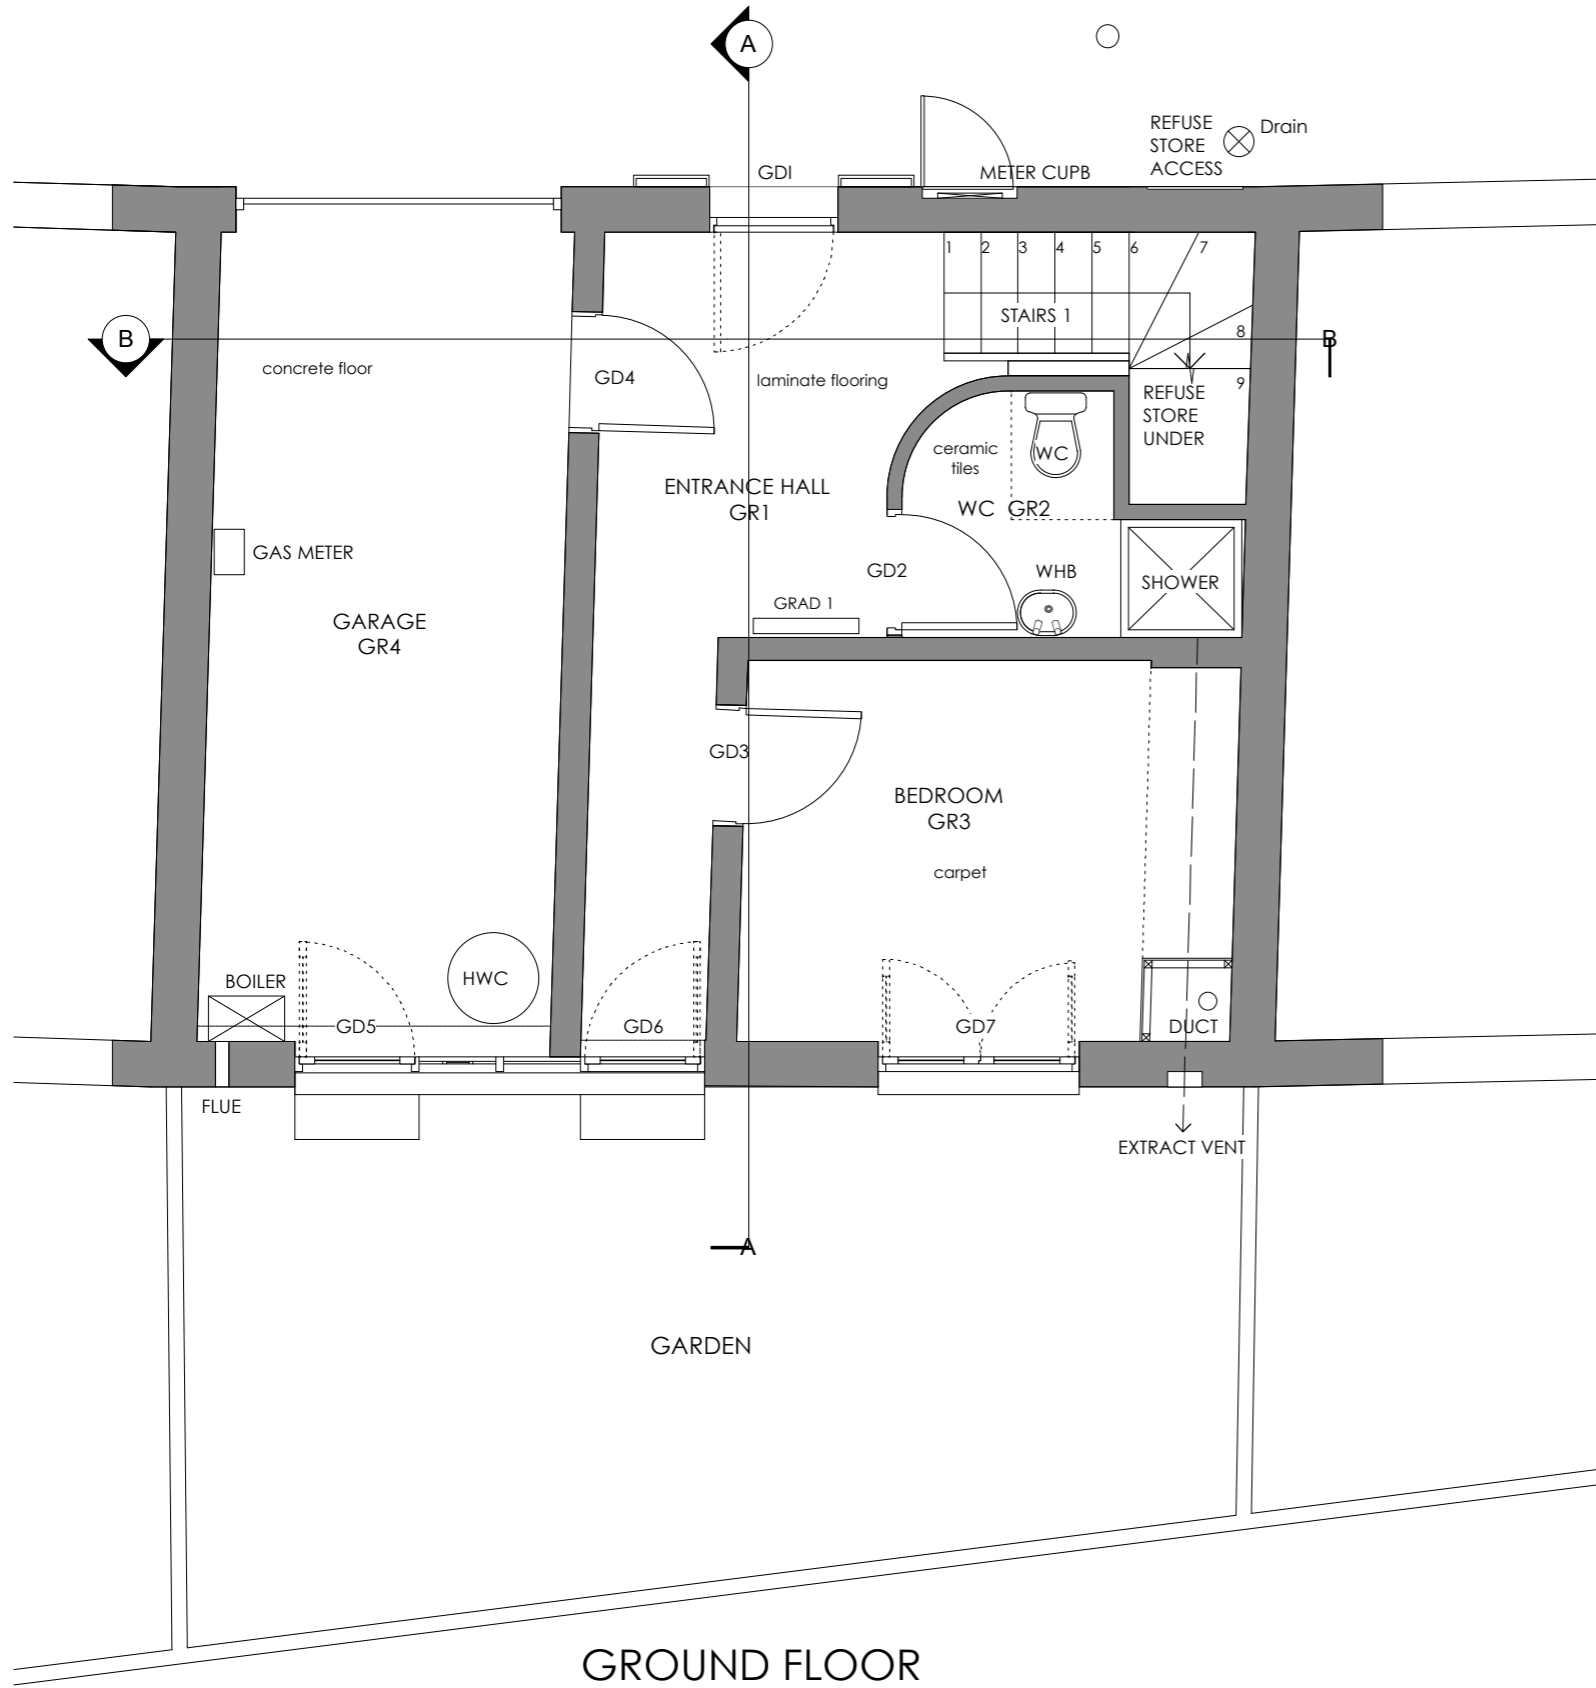


ST PAUL'S MEWS

 


GROUND FLOOR

ST PAUL'S MEWS

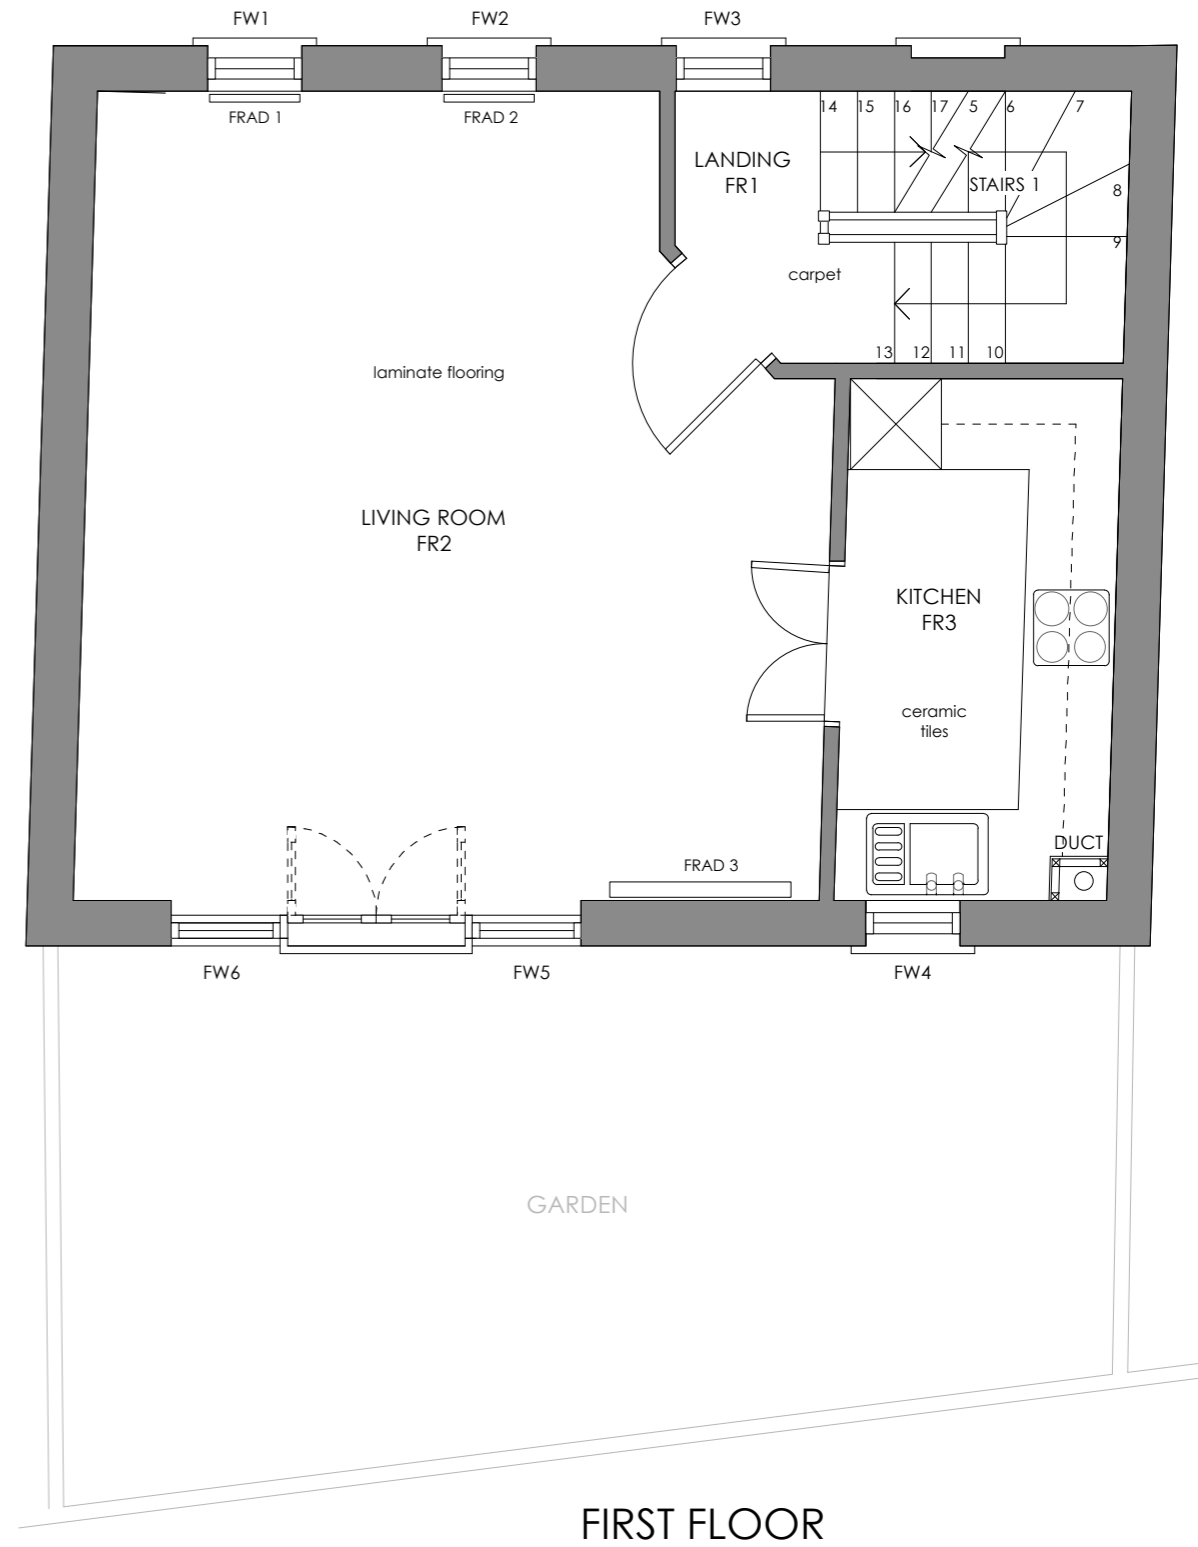

FIRST FLOOR

Revisions


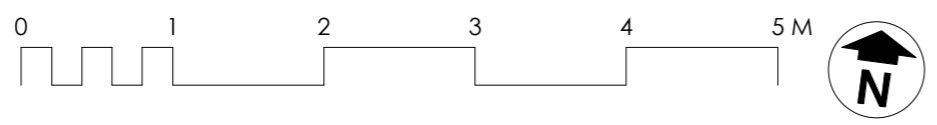


Tony Michael
 architecture - design - interiors
 73 Alpha Road
 Birchington
 Kent CT7 9ED
 T +44 (0) 1843 844867
 M +44 (0) 7768 510700
 E tony@tmichael.co.uk


PROJECT	STATUS	DRAWN	CHECKED
DRAWING TITLE	SCALE	DATE	
EXISTING GROUND FLOOR AND FIRST FLOOR PLAN	1.50 @ A3	27.9.14	
	DRWG. NO.	REVISION	
	29SPM/00/01		
Copyright Tony Michael. Do not scale from this drawing. Issued for purposes indicated only. All dimensions to be checked on site.			

ST PAUL'S MEWS

ST PAUL'S MEWS

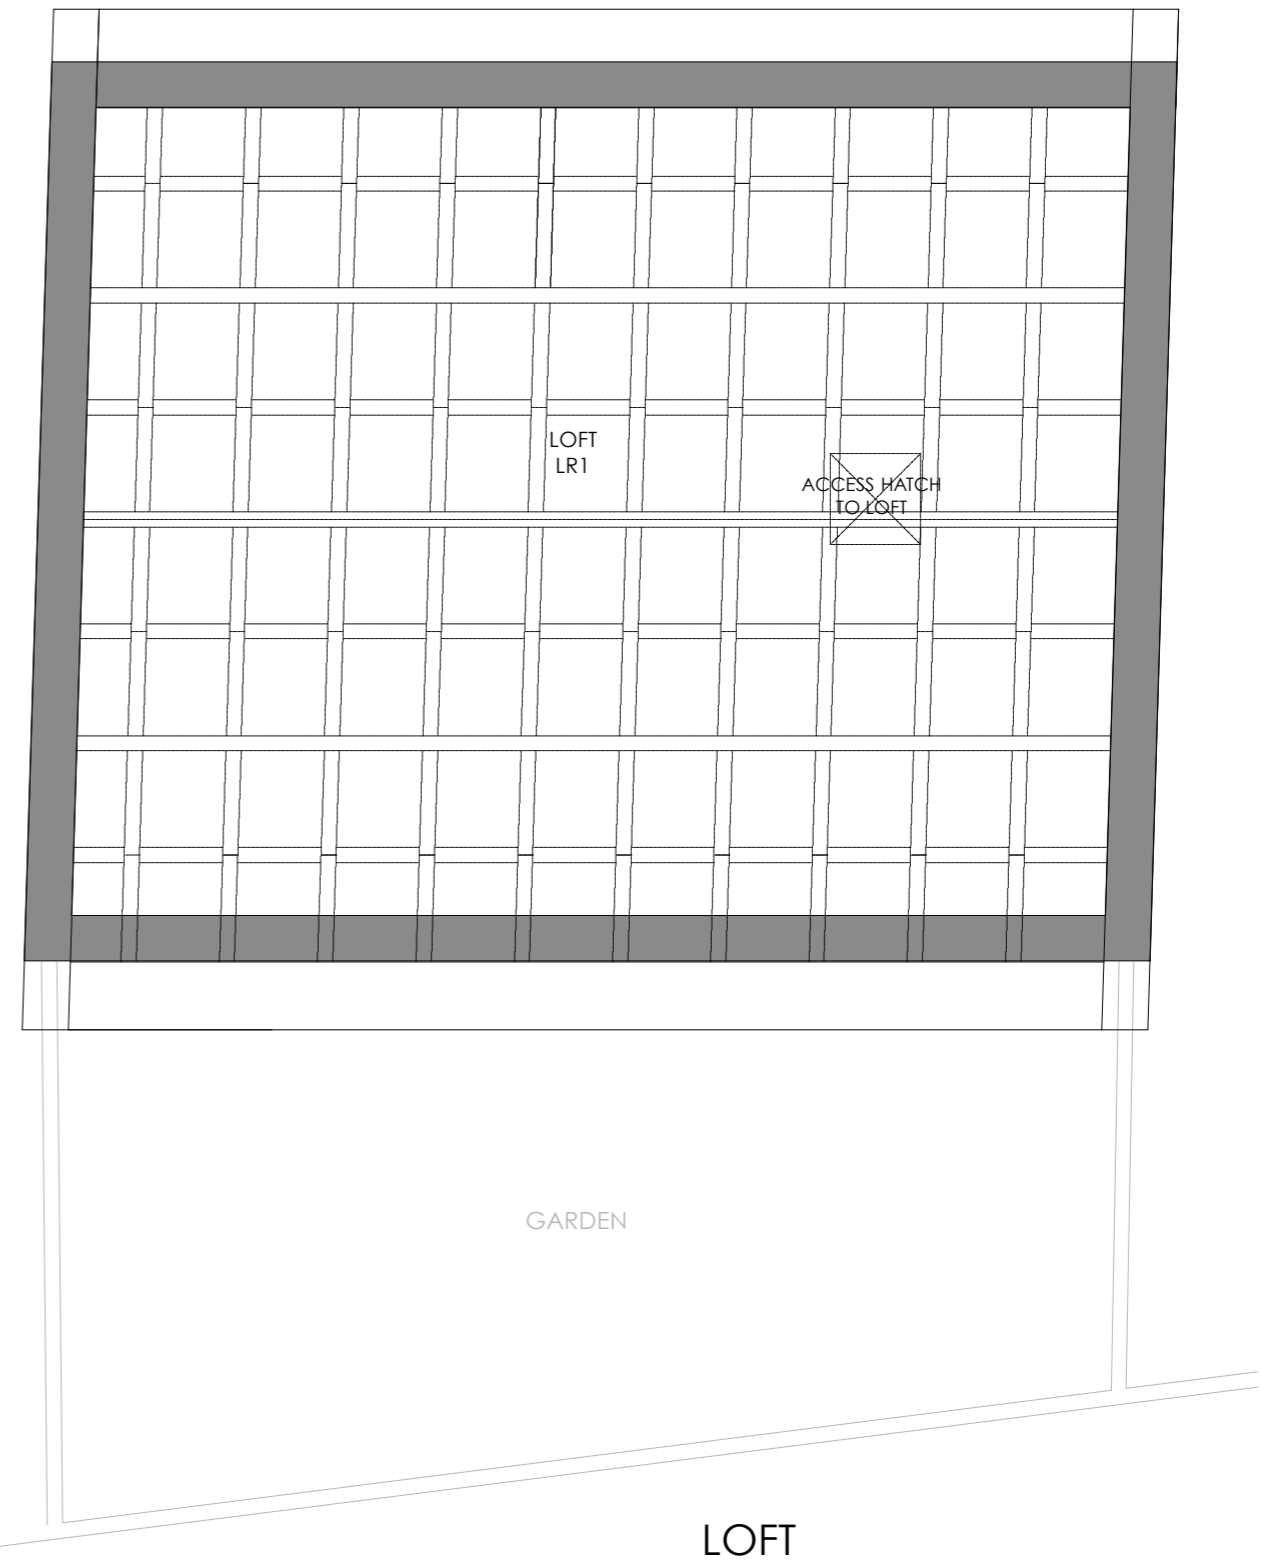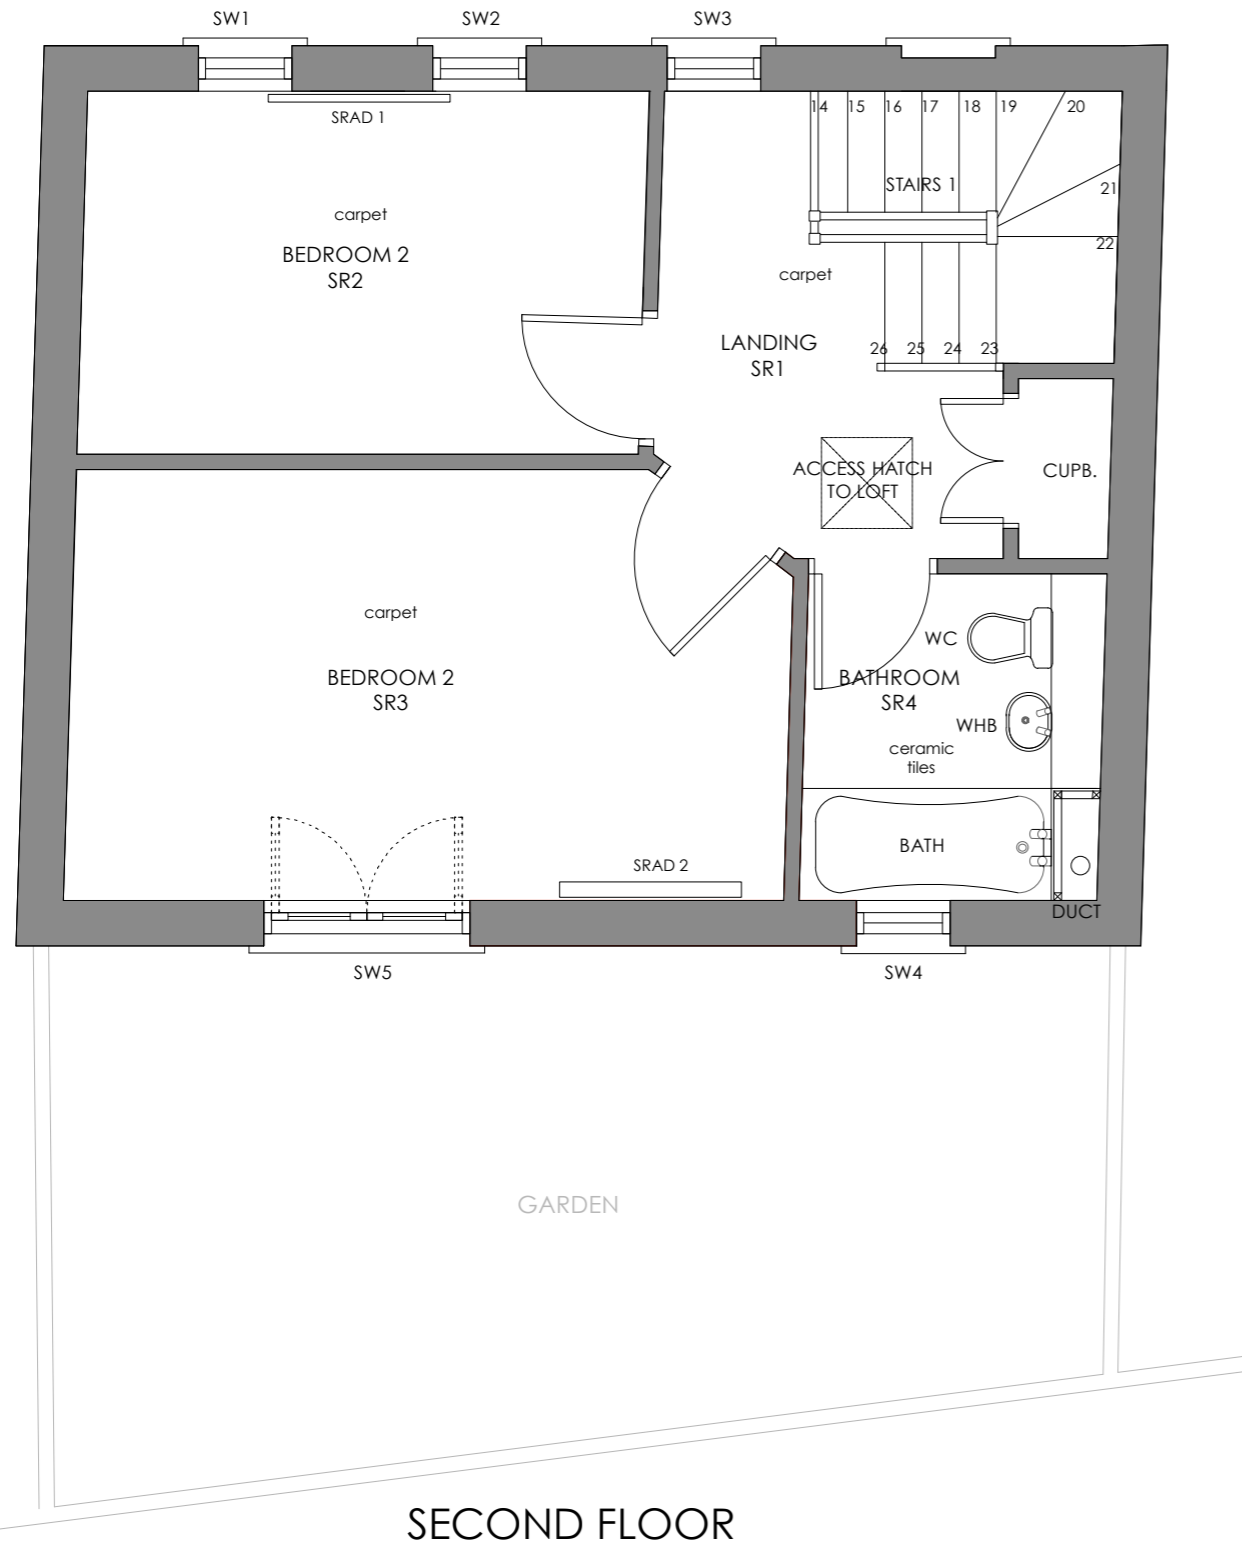


Revisions

 


Tony Michael
 architecture - design - interiors
 73 Alpha Road
 Birchington
 Kent CT7 9ED
 T +44 (0) 1843 844867
 M +44 (0) 7768 510700
 E tony@tmichael.co.uk

PROJECT 29 ST PAULS MEWS, LONDON NW1 9TZ	STATUS	DRAWN	CHECKED
DRAWING TITLE EXISTING SECOND FLOOR AND LOFT PLAN	SCALE 1.50 @ A3	DATE 27.9.14	
	DRWG. NO. 29SPM/00/02	REVISION	
Copyright Tony Michael. Do not scale from this drawing. Issued for purposes indicated only. All dimensions to be checked on site.			

ST PAUL'S MEWS

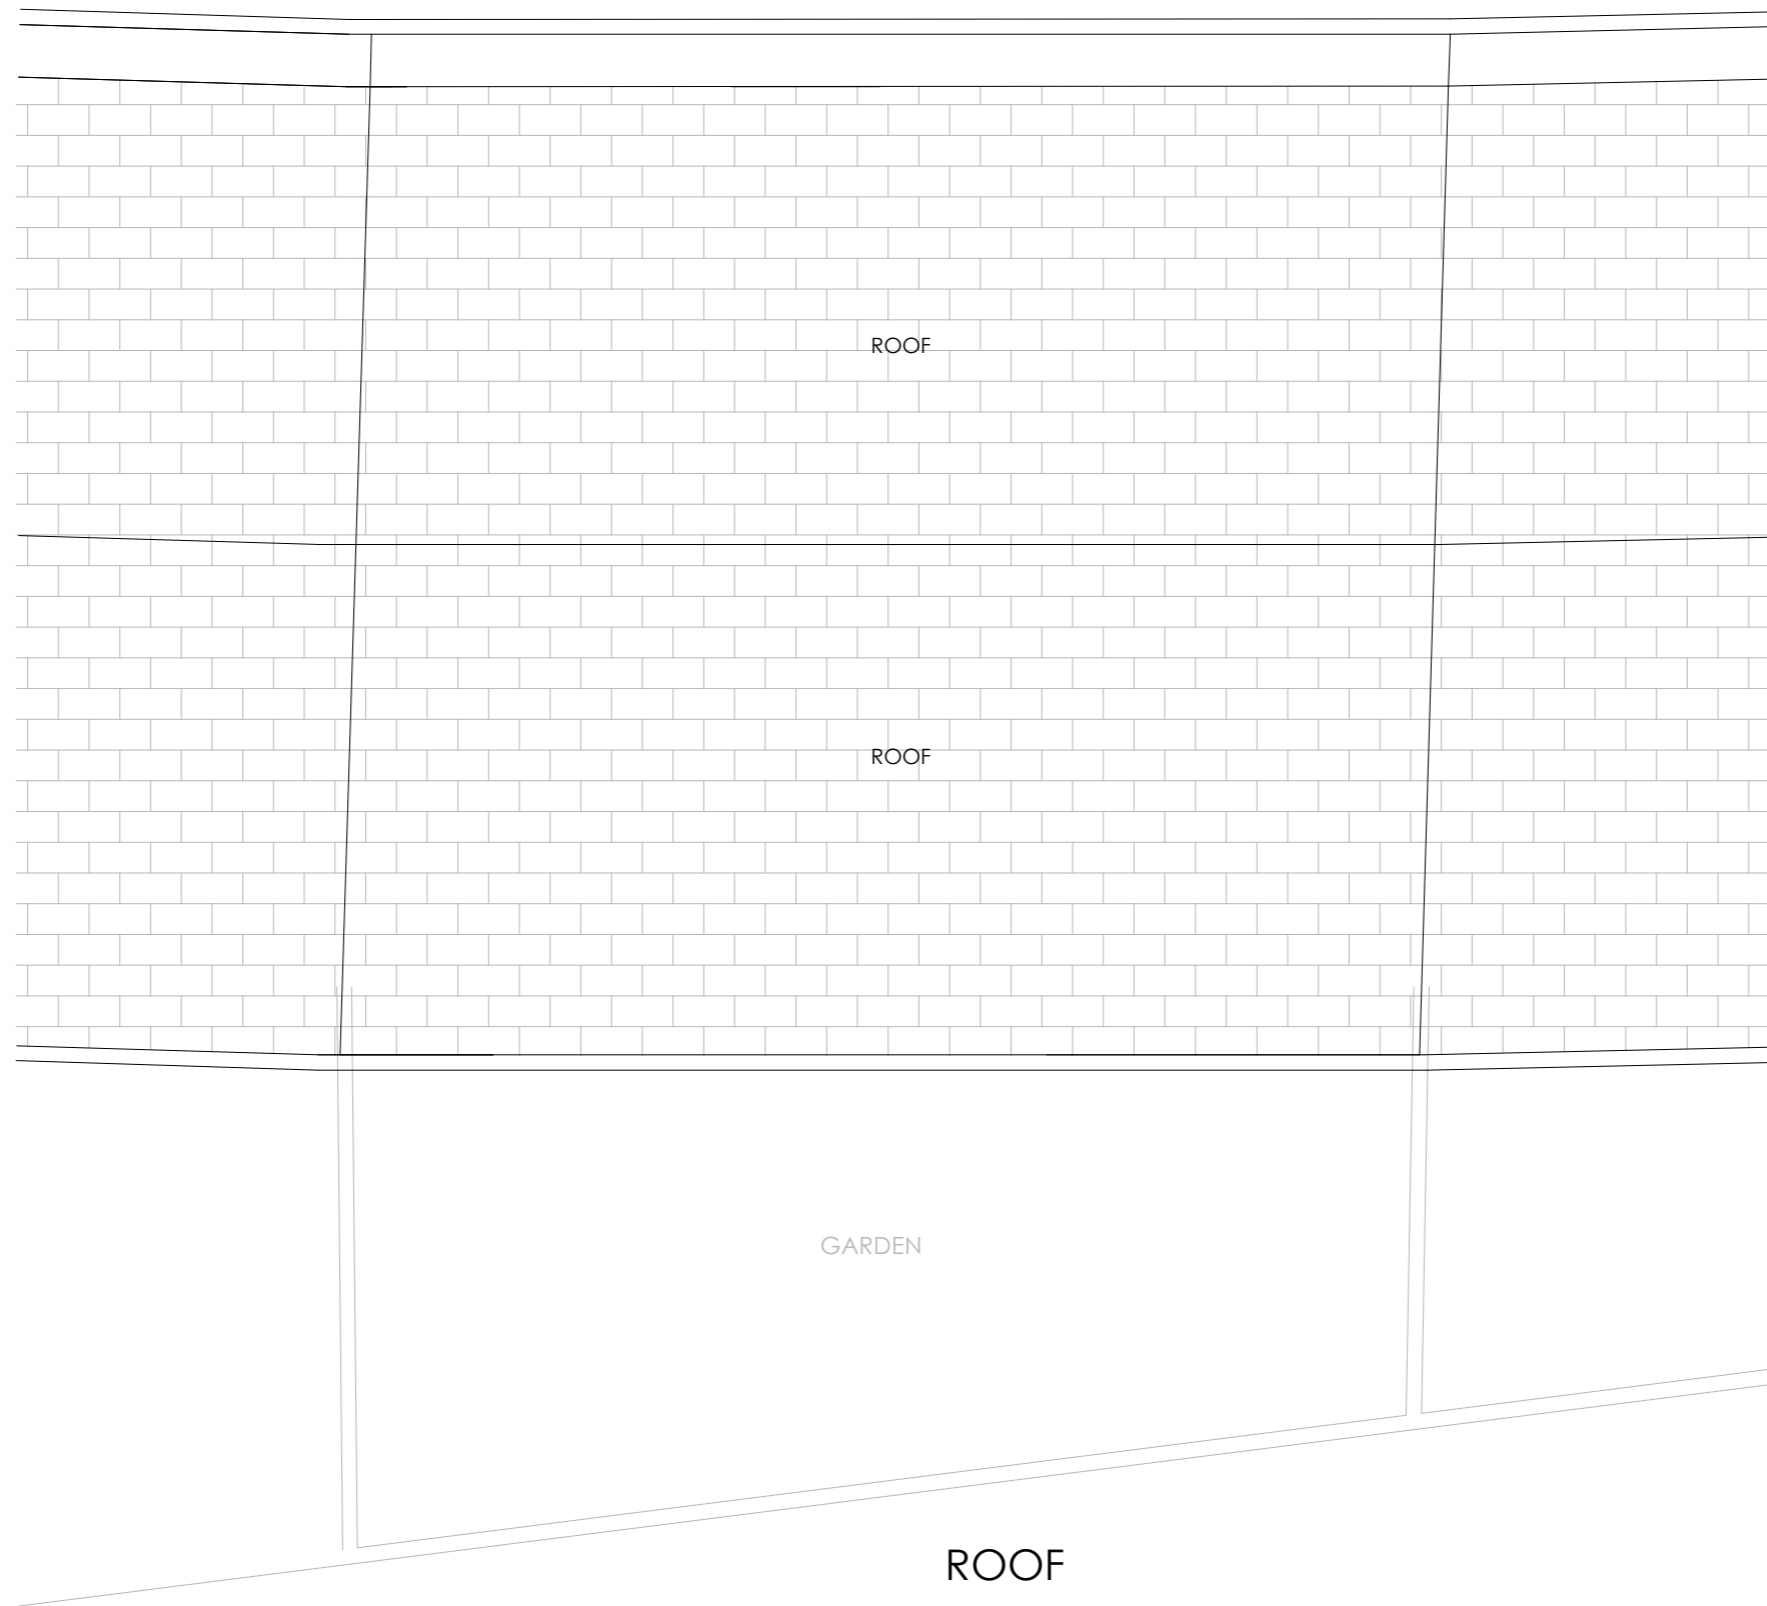

Revisions

 

TM


Tony Michael
architecture - design - interiors

73 Alpha Road
Birchington
Kent CT7 9ED
T +44 (0) 1843 844867
M +44 (0) 7768 510700
E tony@tmichael.co.uk

PROJECT 29 ST PAULS MEWS, LONDON NW1 9TZ	STATUS	DRAWN	CHECKED
DRAWING TITLE EXISTING ROOF PLAN	SCALE 1.50 @ A3	DATE 27.9.14	REVISION
	DRWG. NO. 29SPM/00/03		
Copyright Tony Michael. Do not scale from this drawing. Issued for purposes indicated only. All dimensions to be checked on site.			



Revisions

 


Tony Michael
architecture - design - interiors

73 Alpha Road
Birchington
Kent CT7 9ED
T +44 (0) 1843 844867
M +44 (0) 7768 510700
E tony@tmichael.co.uk

PROJECT 29 ST PAULS MEWS, LONDON NW1 9TZ	STATUS	DRAWN	CHECKED
DRAWING TITLE EXSITING FRONT ELEVATION	SCALE 1.50 @ A3	DATE 27.9.14	
	DRWG. NO. 29SPM/00/04	REVISION	
Copyright Tony Michael. Do not scale from this drawing. Issued for purposes indicated only. All dimensions to be checked on site.			



Revisions

 


Tony Michael
 architecture - design - interiors


TM

73 Alpha Road
 Birchington
 Kent CT7 9ED
 T +44 (0) 1843 844867
 M +44 (0) 7768 510700
 E tony@tmichael.co.uk

PROJECT 29 ST PAULS MEWS, LONDON NW1 9TZ	STATUS	DRAWN	CHECKED
DRAWING TITLE EXISTING REAR ELEVATION	SCALE 1.50 @ A3	DATE 27.9.14	
	DRWG. NO. 29SPM/00/05	REVISION	
Copyright Tony Michael. Do not scale from this drawing. Issued for purposes indicated only. All dimensions to be checked on site.			

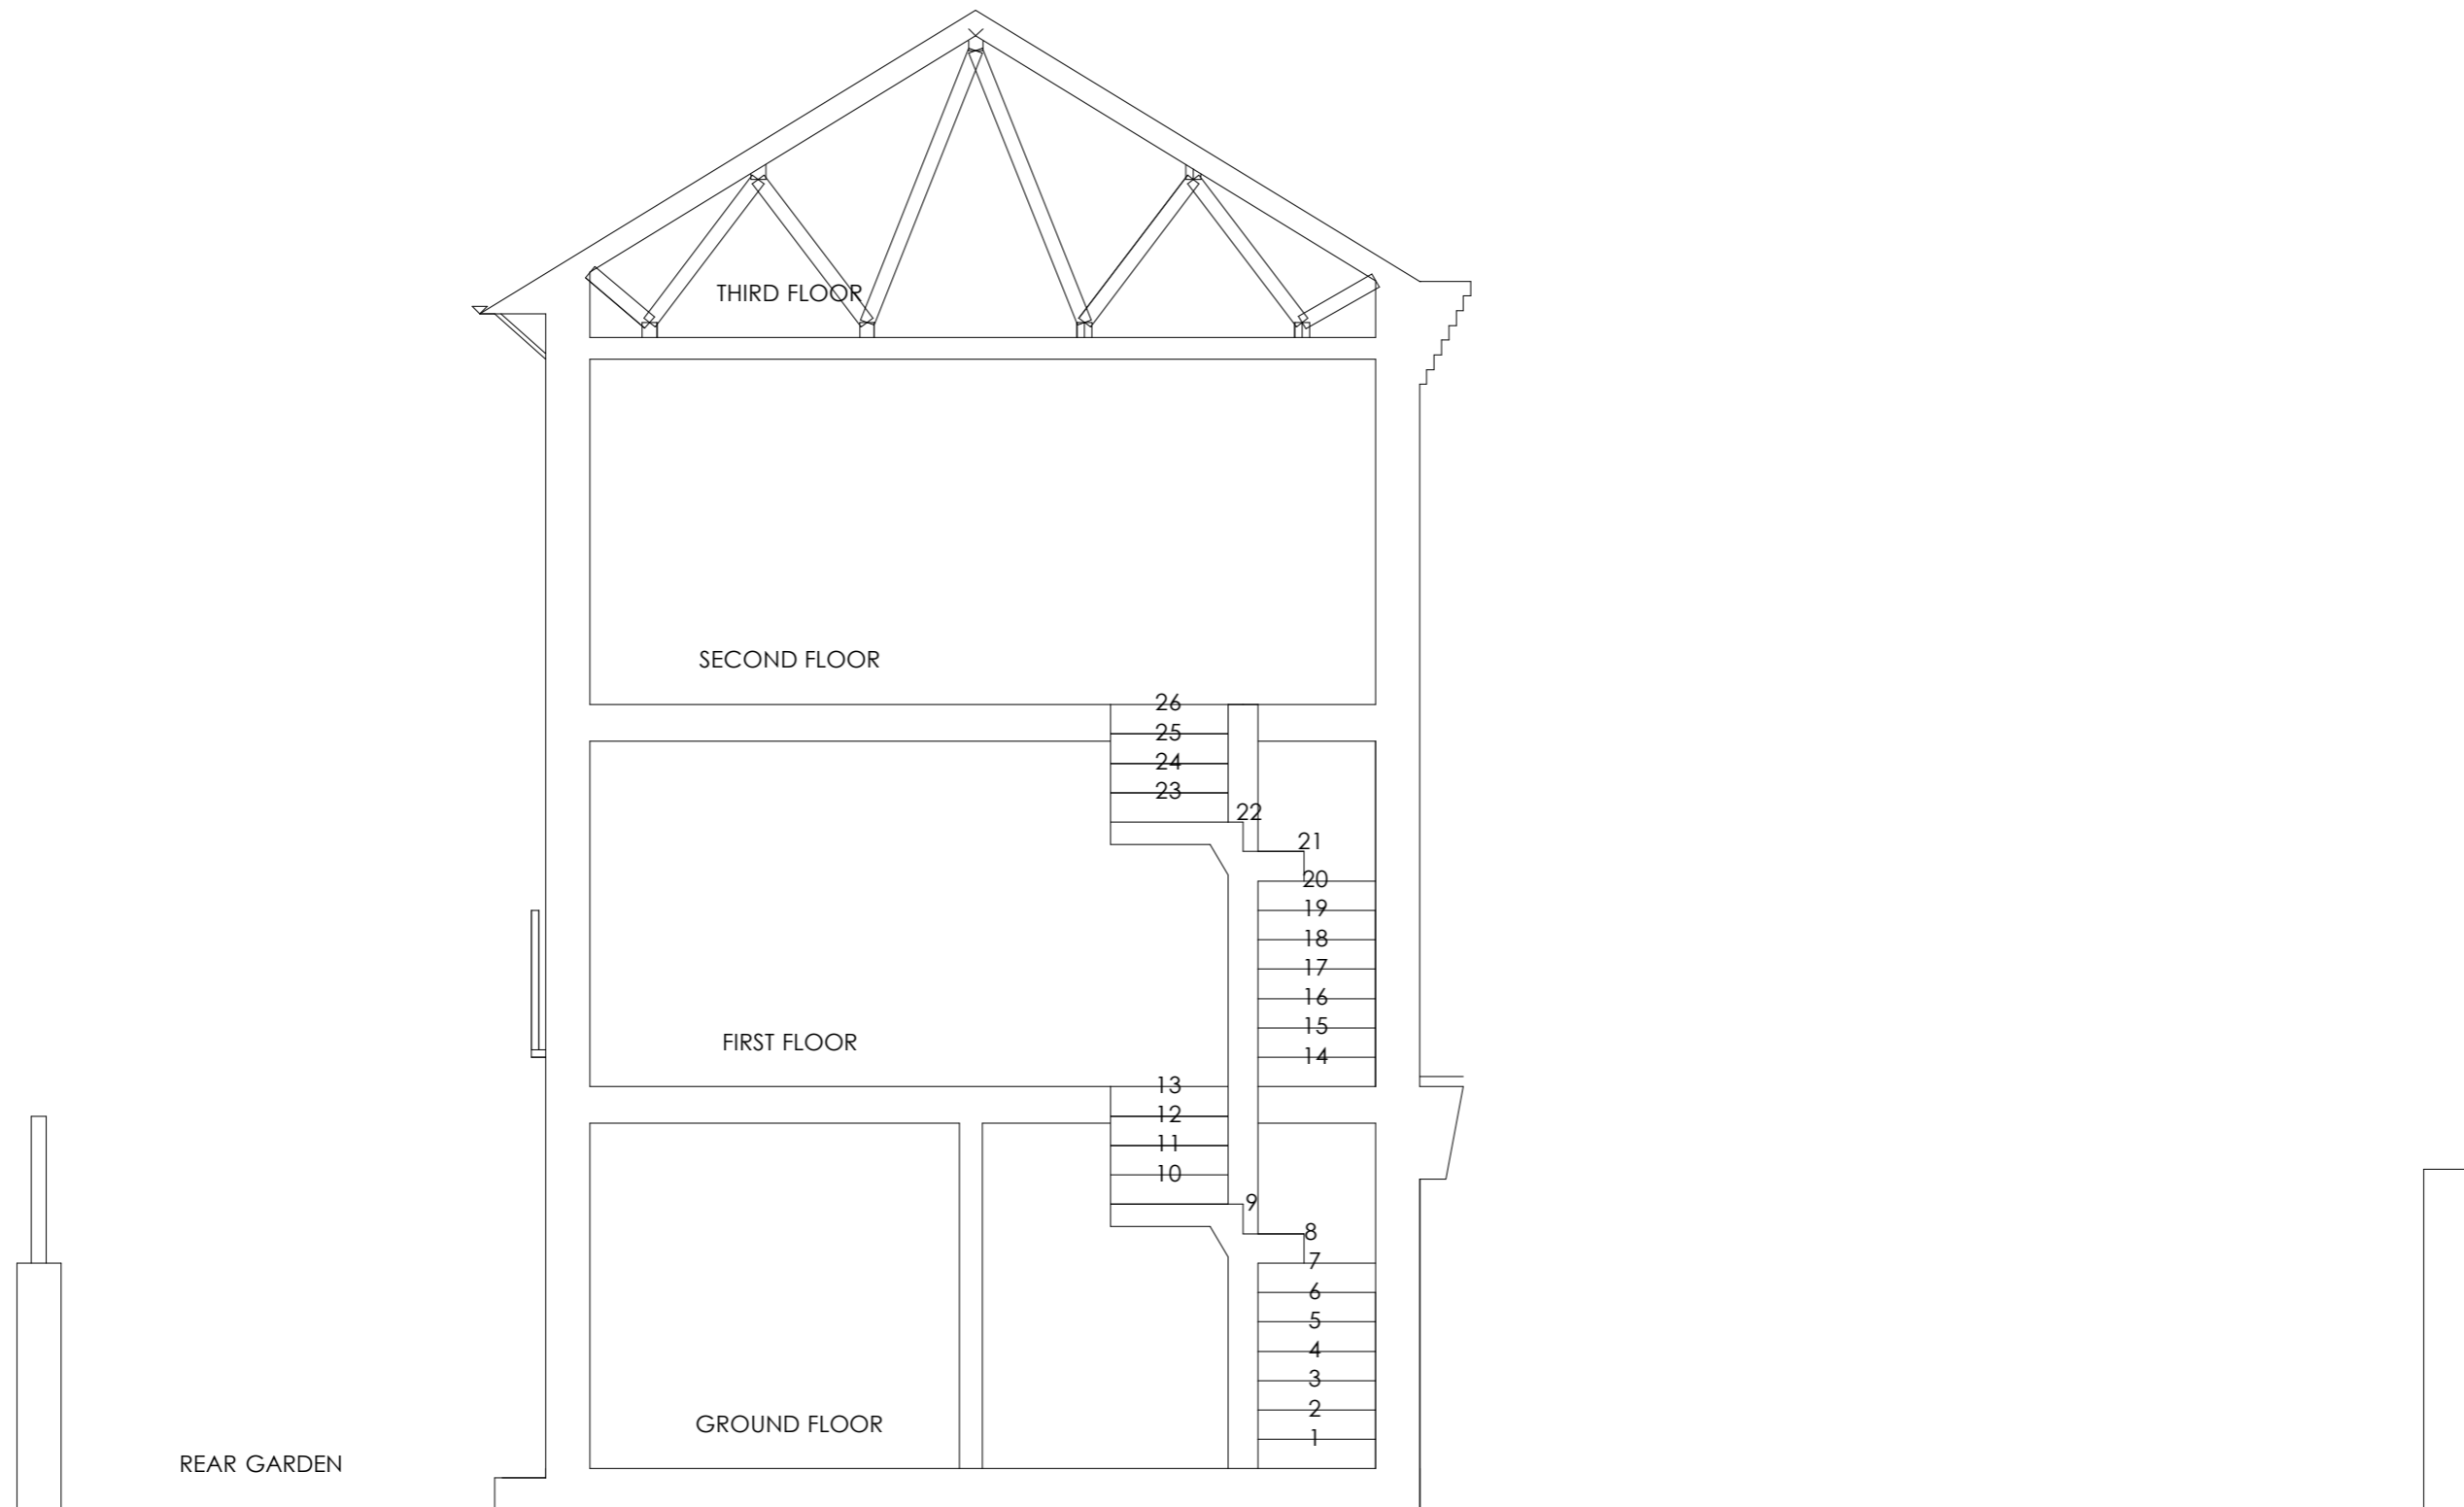


Revisions

 


Tony Michael
architecture - design - interiors

73 Alpha Road
Birchington
Kent CT7 9ED
T +44 (0) 1843 844867
M +44 (0) 7768 510700
E tony@tmichael.co.uk

PROJECT 29 ST PAULS MEWS, LONDON NW1 9TZ	STATUS	DRAWN	CHECKED
DRAWING TITLE EXSITING SECTION AA	SCALE 1.50 @ A3	DRWG. NO. 29SPM/00/06	DATE 27.9.14
Copyright Tony Michael. Do not scale from this drawing. Issued for purposes indicated only. All dimensions to be checked on site.			REVISION

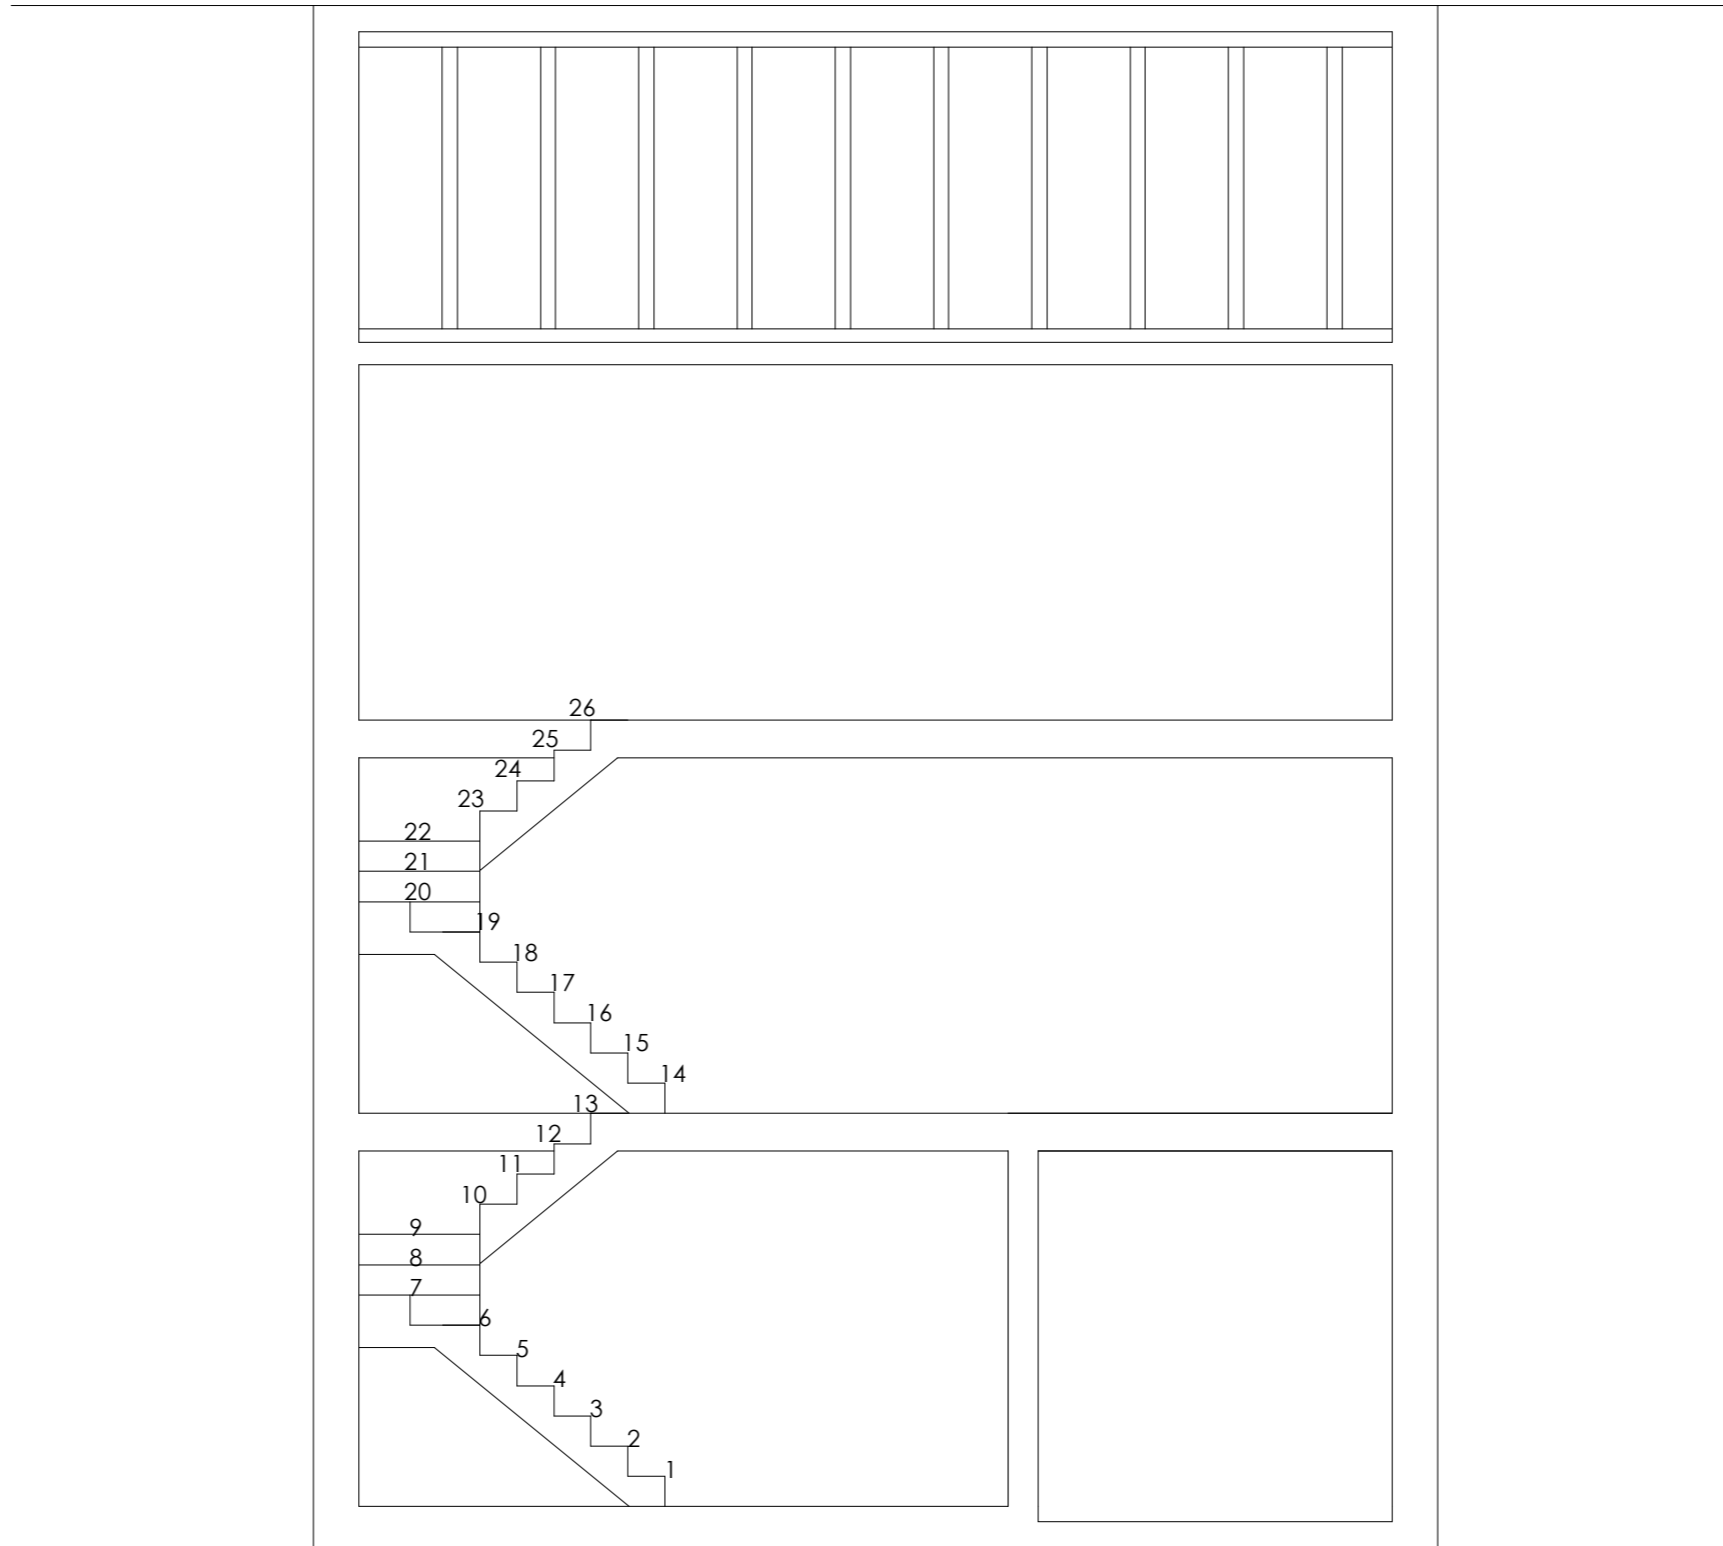

Revisions

 


Tony Michael
architecture - design - interiors

73 Alpha Road
Birchington
Kent CT7 9ED
T +44 (0) 1843 844867
M +44 (0) 7768 510700
E tony@tmichael.co.uk


PROJECT 29 ST PAULS MEWS, LONDON NW1 9TZ	STATUS	DRAWN	CHECKED
DRAWING TITLE EXSITING SECTION BB	SCALE 1.50 @ A3	DRWG. NO. 29SPM/00/07	DATE 27.9.14
Copyright Tony Michael. Do not scale from this drawing. Issued for purposes indicated only. All dimensions to be checked on site.		REVISION	

ST PAUL'S MEWS

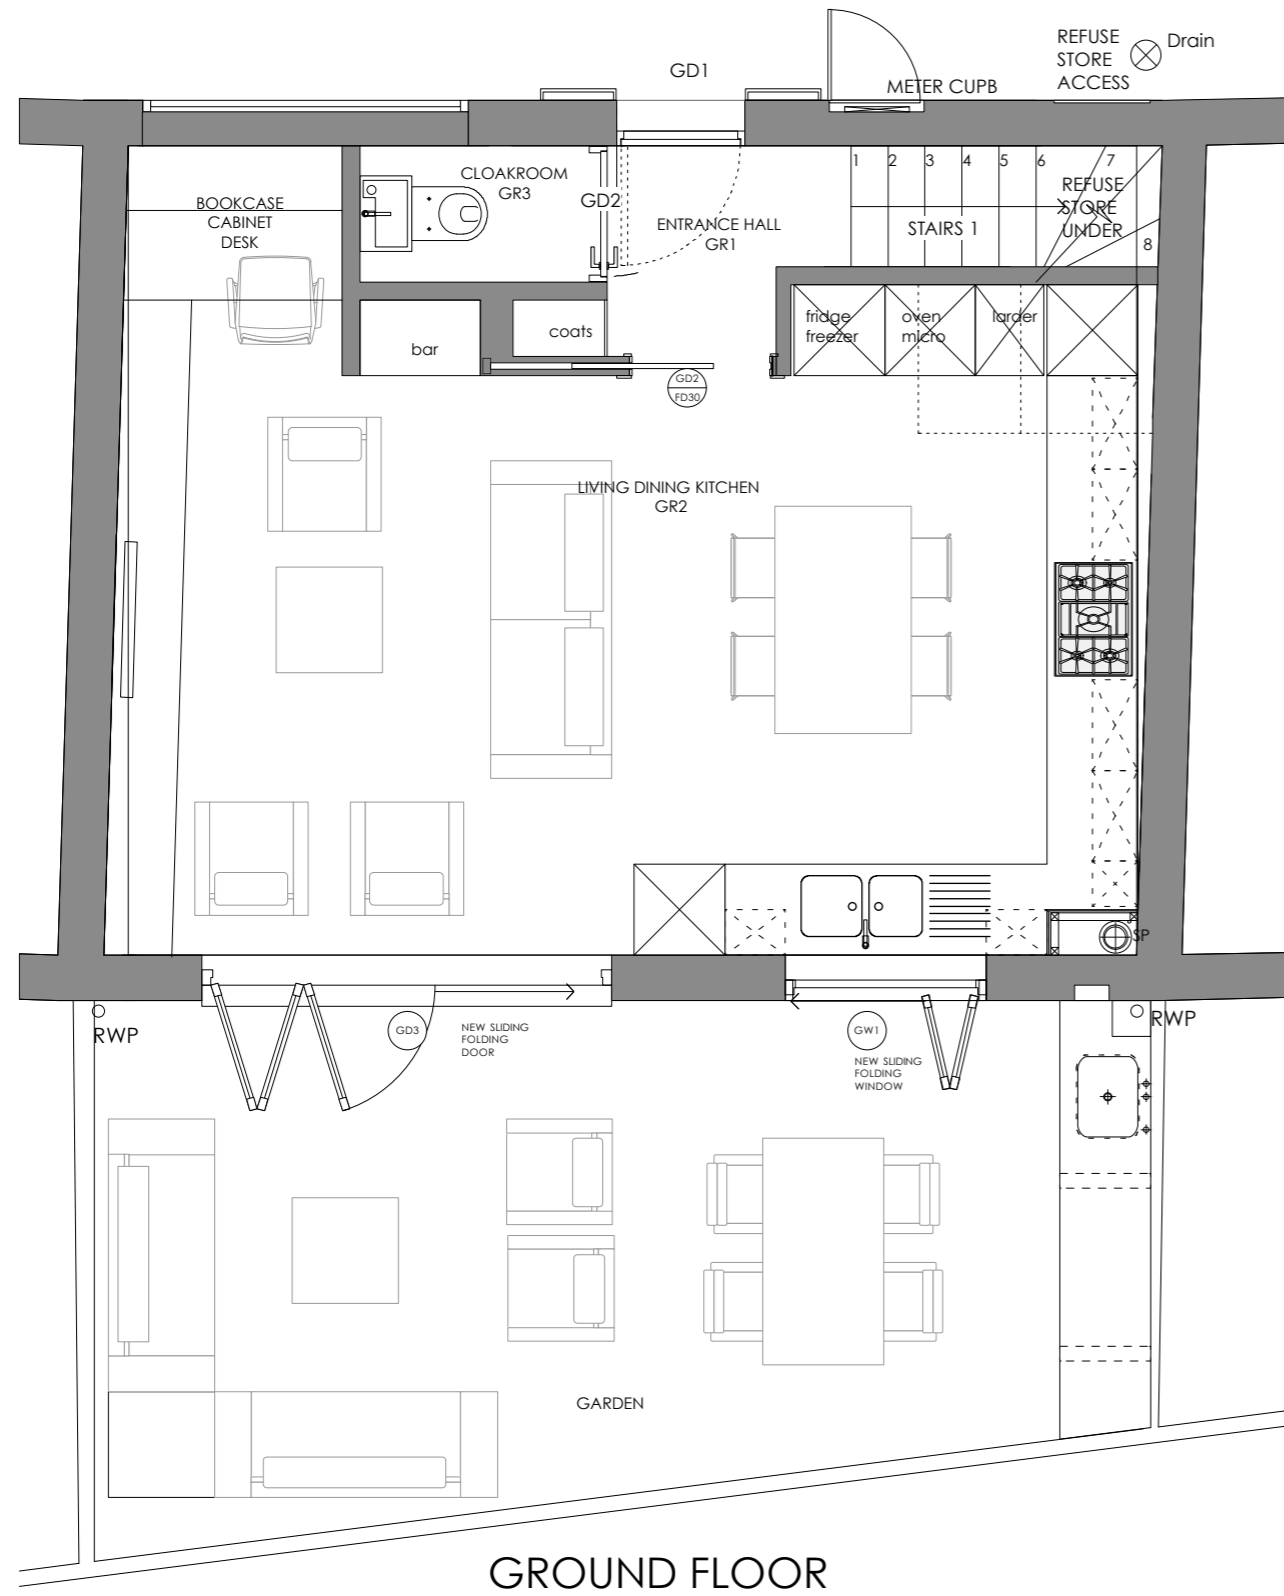

GROUND FLOOR

ST PAUL'S MEWS

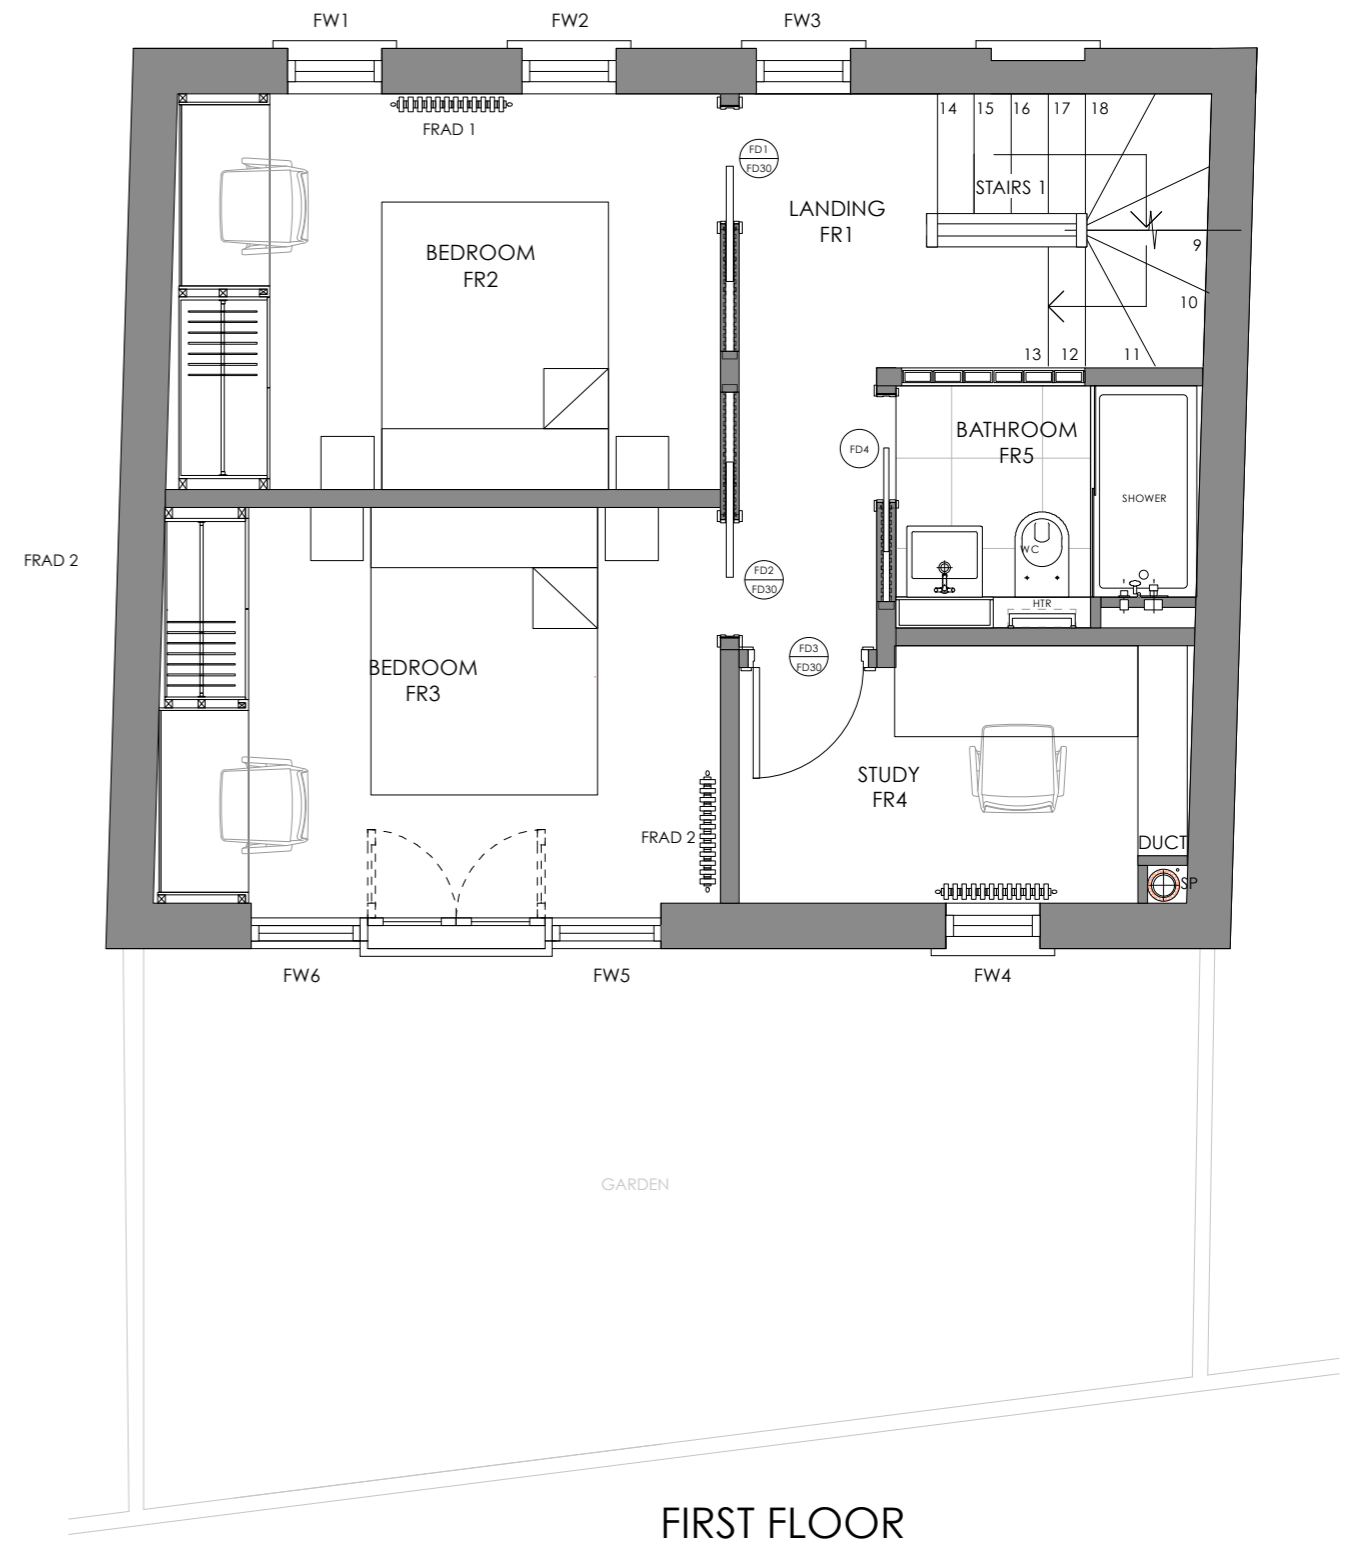

FIRST FLOOR

Revisions

- A- 28.5.15 REAR DORMER REDUCED IN HEIGHT
- B- 10.07.15 REAR DORMER REPOSITIONED PLAN AMENDED
- C- 10.09.15 REAR DORMER REPOSITIONED PLAN AMENDED



Tony Michael
architecture - design - interiors

73 Alpha Road
Birchington
Kent CT7 9ED
T +44 (0) 1843 844867
M +44 (0) 7768 510700
E tony@tmichael.co.uk

PROJECT
29 ST PAULS MEWS, LONDON NW1 9TZ


DRAWING TITLE
PROPOSED GROUND FLOOR AND
FIRST FLOOR PLAN

STATUS	DRAWN	CHECKED
SCALE 1.50 @ A3	DATE 27.9.14	
DRWG. NO. 29SPM/10/01	REVISION C	


Copyright Tony Michael. Do not scale from this drawing. Issued for purposes indicated only. All dimensions to be checked on site.

ST PAUL'S MEWS

ST PAUL'S MEWS

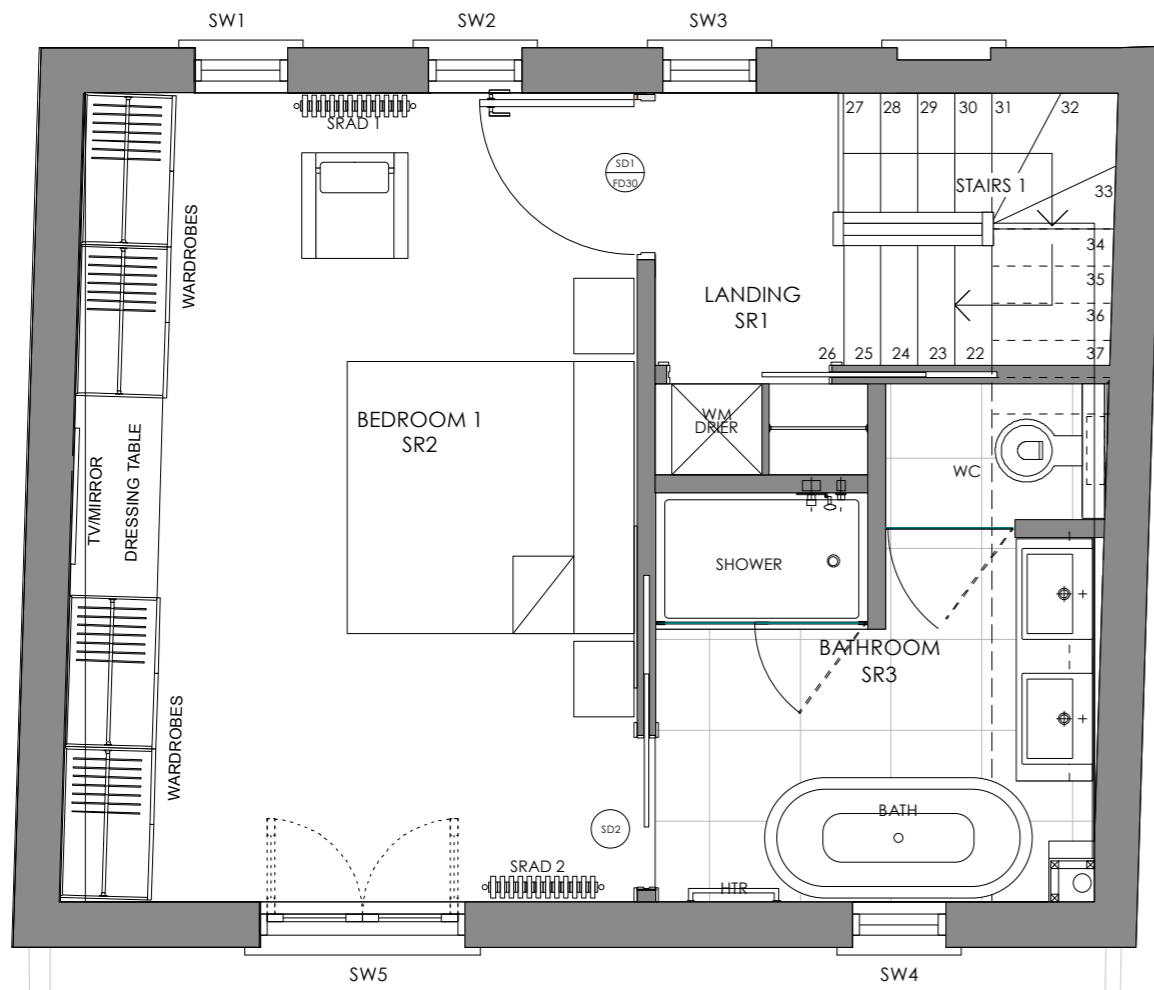

SECOND FLOOR

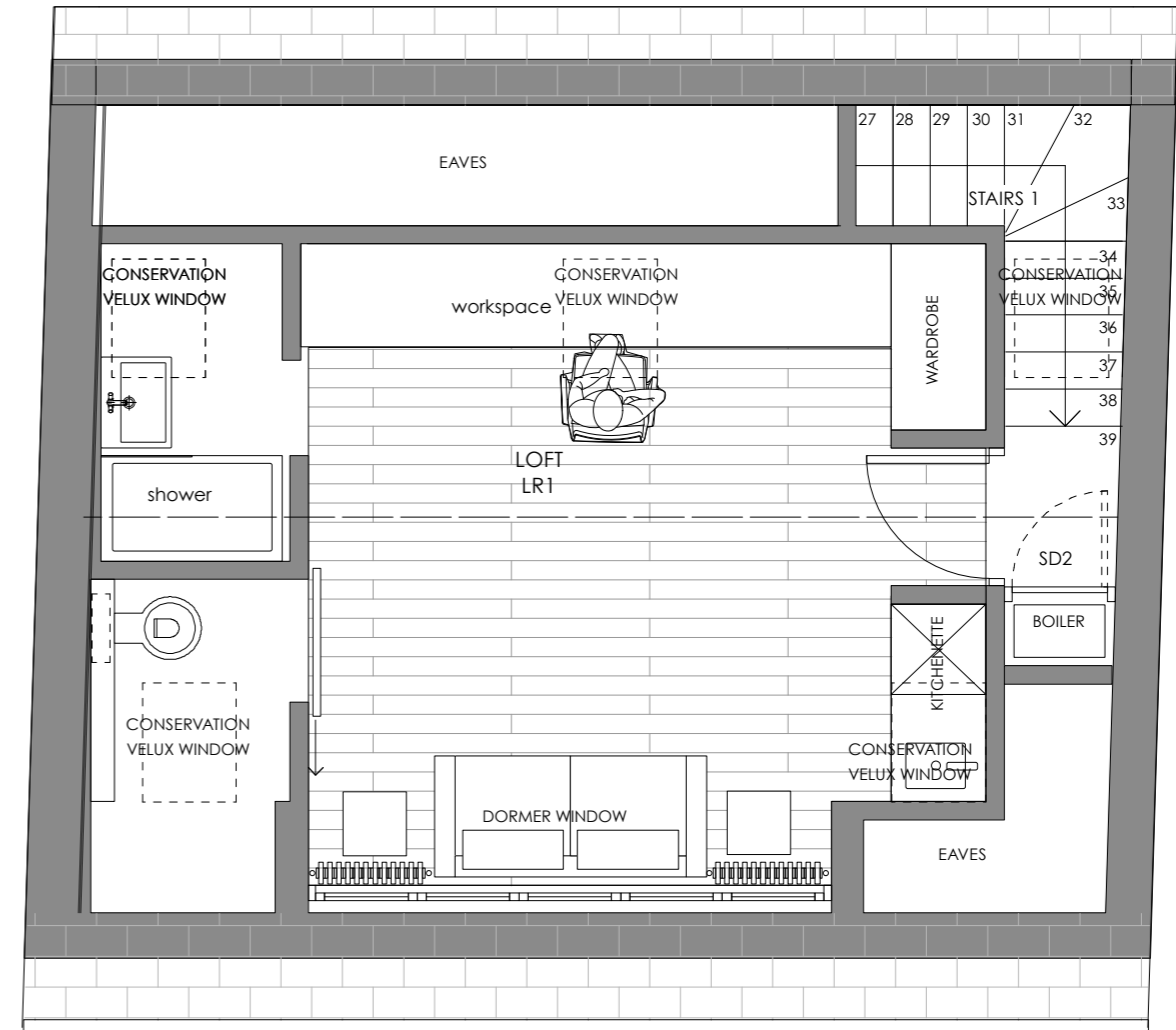

LOFT

Revisions


- A- 28.5.15 REAR DORMER REDUCED IN HEIGHT
- B- 10.07.15 REAR DORMER REPOSITIONED
PLAN AMENDED
- C- 10.09.15 REAR DORMER REPOSITIONED
PLAN AMENDED



Tony Michael
architecture - design - interiors


73 Alpha Road
Birchington
Kent CT17 9ED
T +44 (0) 1843 844867
M +44 (0) 7768 510700
E tony@tmichael.co.uk

PROJECT	29 ST PAULS MEWS, LONDON NW1 9TZ	STATUS		DRAWN	CHECKED
DRAWING TITLE	PROPOSED SECOND FLOOR AND LOFT PLAN	SCALE	1.50 @ A3	DATE	27.9.14
		DRWG. NO.	29SPM/10/02	REVISION	C
Copyright Tony Michael. Do not scale from this drawing. Issued for purposes indicated only. All dimensions to be checked on site.					

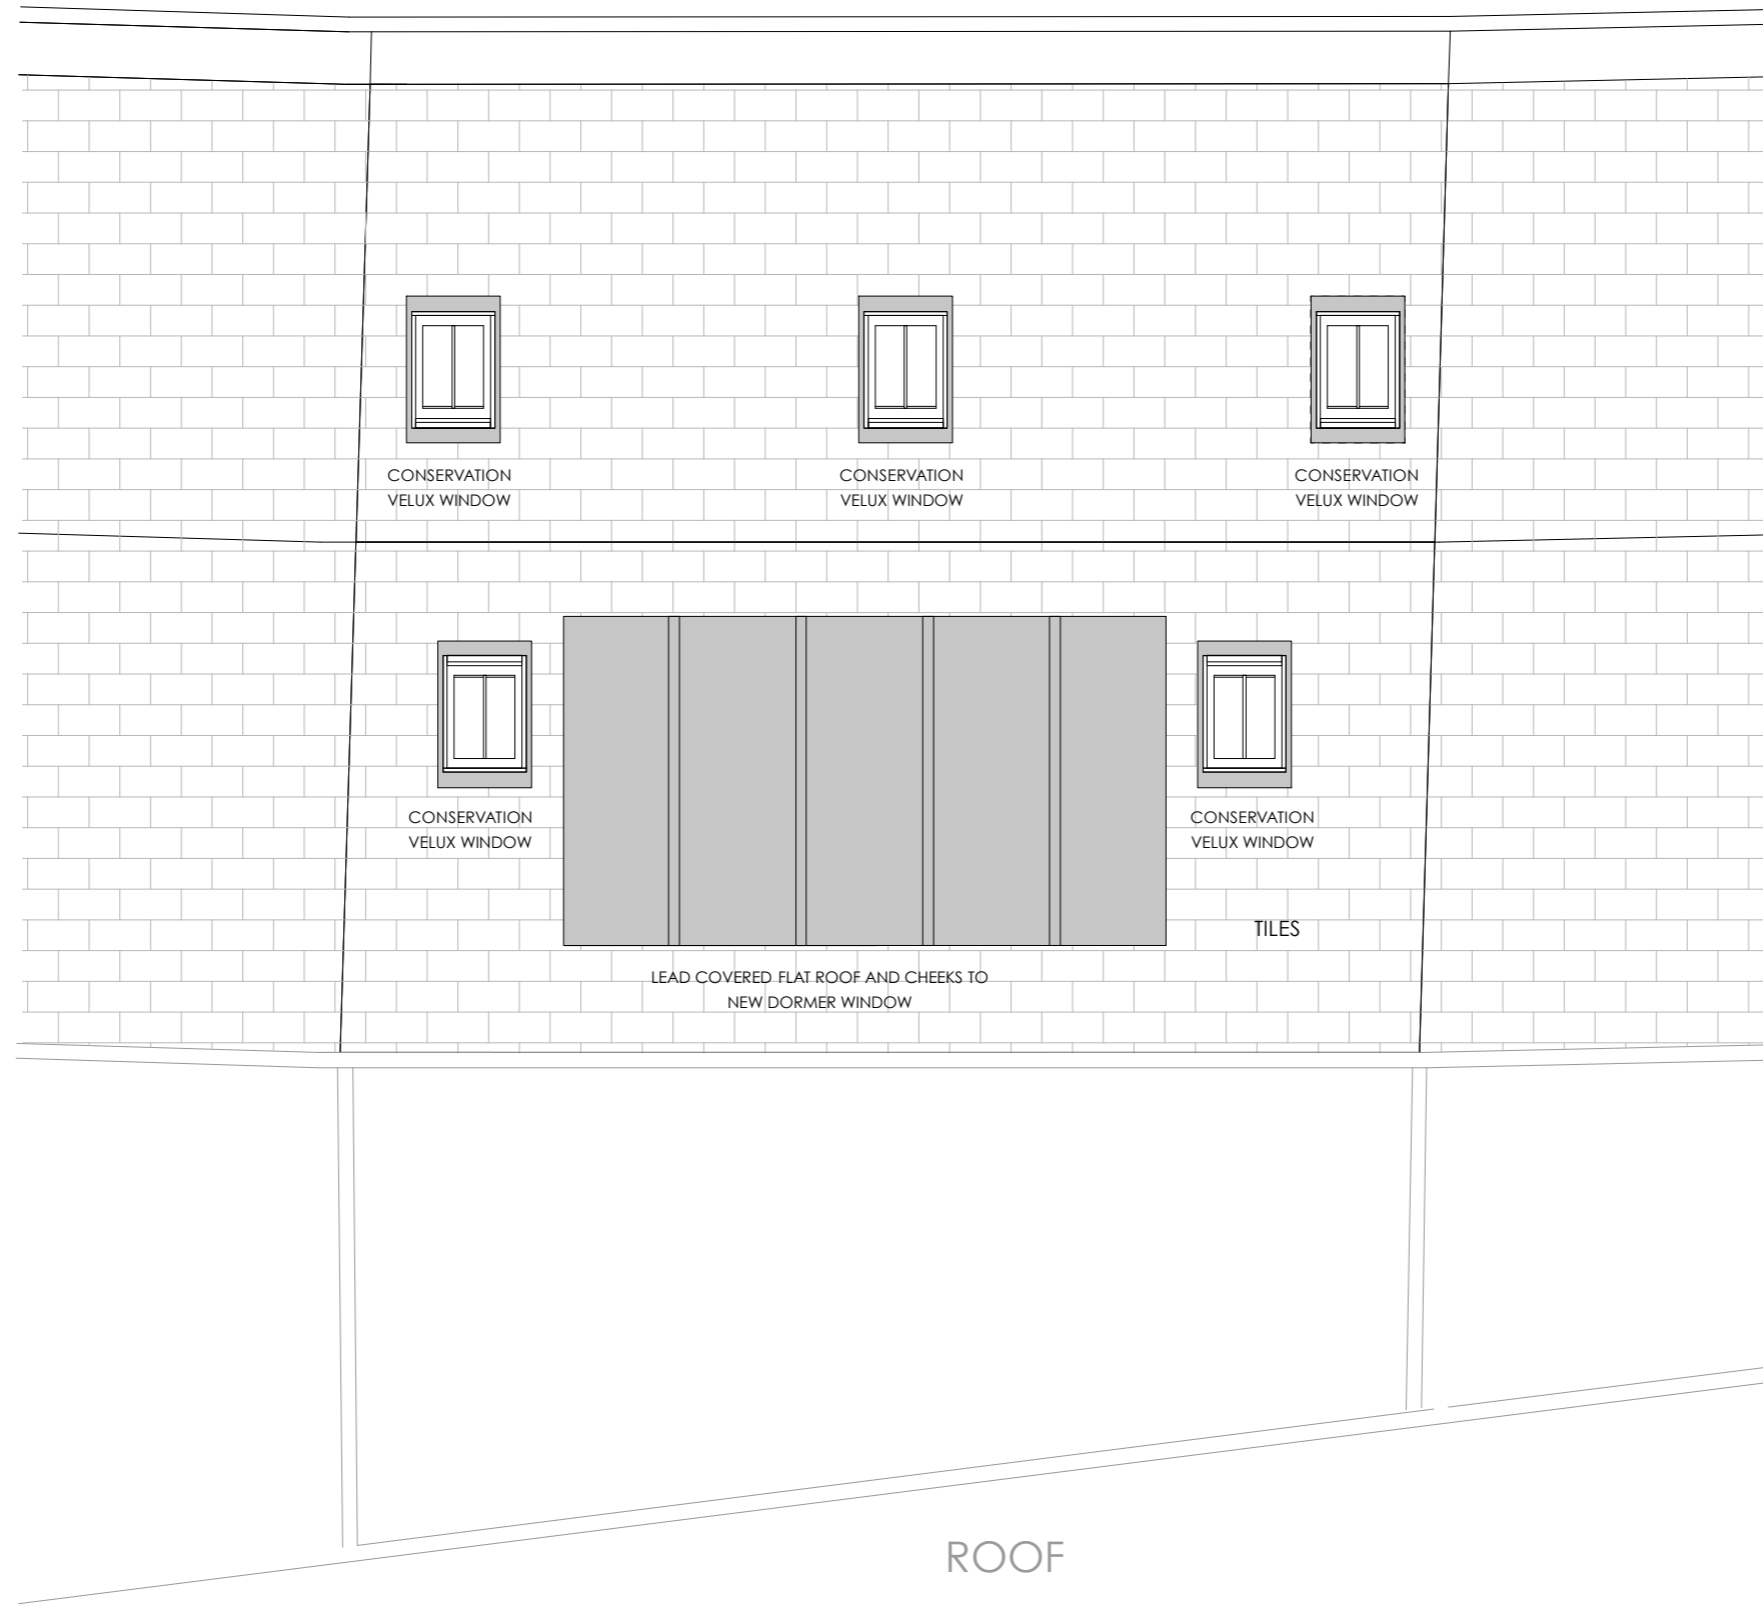

Revisions

- A- 28.5.15 REAR DORMER REDUCED IN HEIGHT
- B- 10.07.15 REAR DORMER REPOSITIONED
PLAN AMENDED
- C- 10.09.15 REAR DORMER REPOSITIONED
PLAN AMENDED

 

Tony Michael
 architecture - design - interiors
 73 Alpha Road
 Birchington
 Kent CT7 9ED
 T +44 (0) 1843 844867
 M +44 (0) 7768 510700
 E tony@michael.co.uk

PROJECT	29 ST PAULS MEWS, LONDON NW1 9TZ	STATUS	DRAWN	CHECKED
DRAWING TITLE	PROPOSED ROOF PLAN	SCALE	1.50 @ A3	DATE
		DRWG. NO.	29SPM/10/03	REVISION
				C

Copyright Tony Michael. Do not scale from this drawing. Issued for purposes indicated only. All dimensions to be checked on site.



Revisions

- A- 28.5.15 REAR DORMER REDUCED IN HEIGHT
- B- 10.07.15 REAR DORMER REPOSITIONED
PLAN AMENDED
- C- 10.09.15 REAR DORMER REPOSITIONED
PLAN AMENDED



Tony Michael
 architecture - design - interiors

TM

73 Alpha Road
 Birchington
 Kent CT7 9ED
 T +44 (0) 1843 844867
 M +44 (0) 7768 510700
 E tony@tmichael.co.uk

PROJECT 29 ST PAULS MEWS, LONDON NW1 9TZ	STATUS	DRAWN	CHECKED
DRAWING TITLE PROPOSED FRONT ELEVATION	SCALE 1.50 @ A3	DATE 27.9.14	REVISION
	DRWG. NO. 29SPM/10/04		C
Copyright Tony Michael. Do not scale from this drawing. Issued for purposes indicated only. All dimensions to be checked on site.			



Revisions



- A- 28.5.15 REAR DORMER REDUCED IN HEIGHT
- B- 10.07.15 REAR DORMER REPOSITIONED
PLAN AMENDED
- C- 10.09.15 REAR DORMER REPOSITIONED
PLAN AMENDED



Tony Michael
architecture - design - interiors

73 Alpha Road
Birchington
Kent CT17 9ED
T +44 (0) 1843 844867
M +44 (0) 7768 510700
E tony@tmichael.co.uk

PROJECT 29 ST PAULS MEWS, LONDON NW1 9TZ	STATUS	DRAWN	CHECKED
DRAWING TITLE PROPOSED REAR ELEVATION	SCALE 1.50 @ A3	DATE 27.9.14	
	DRWG. NO. 29SPM/10/05	REVISION C	
Copyright Tony Michael. Do not scale from this drawing. Issued for purposes indicated only. All dimensions to be checked on site.			

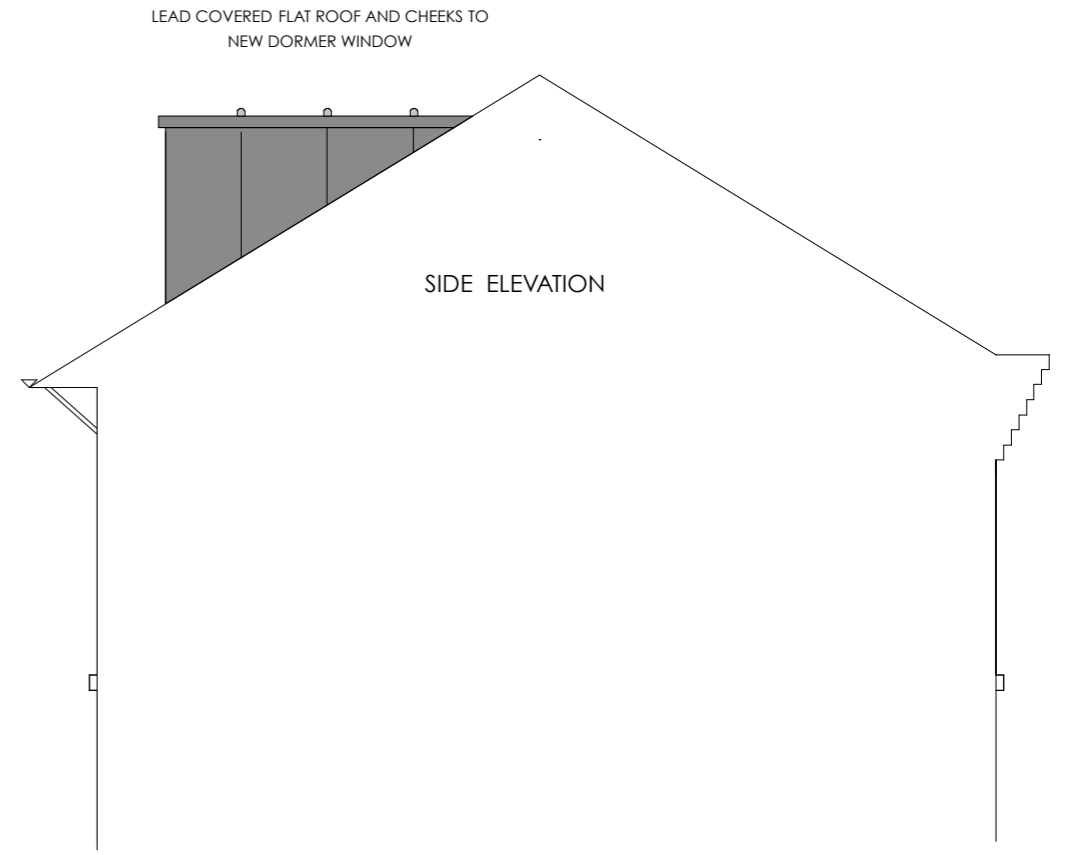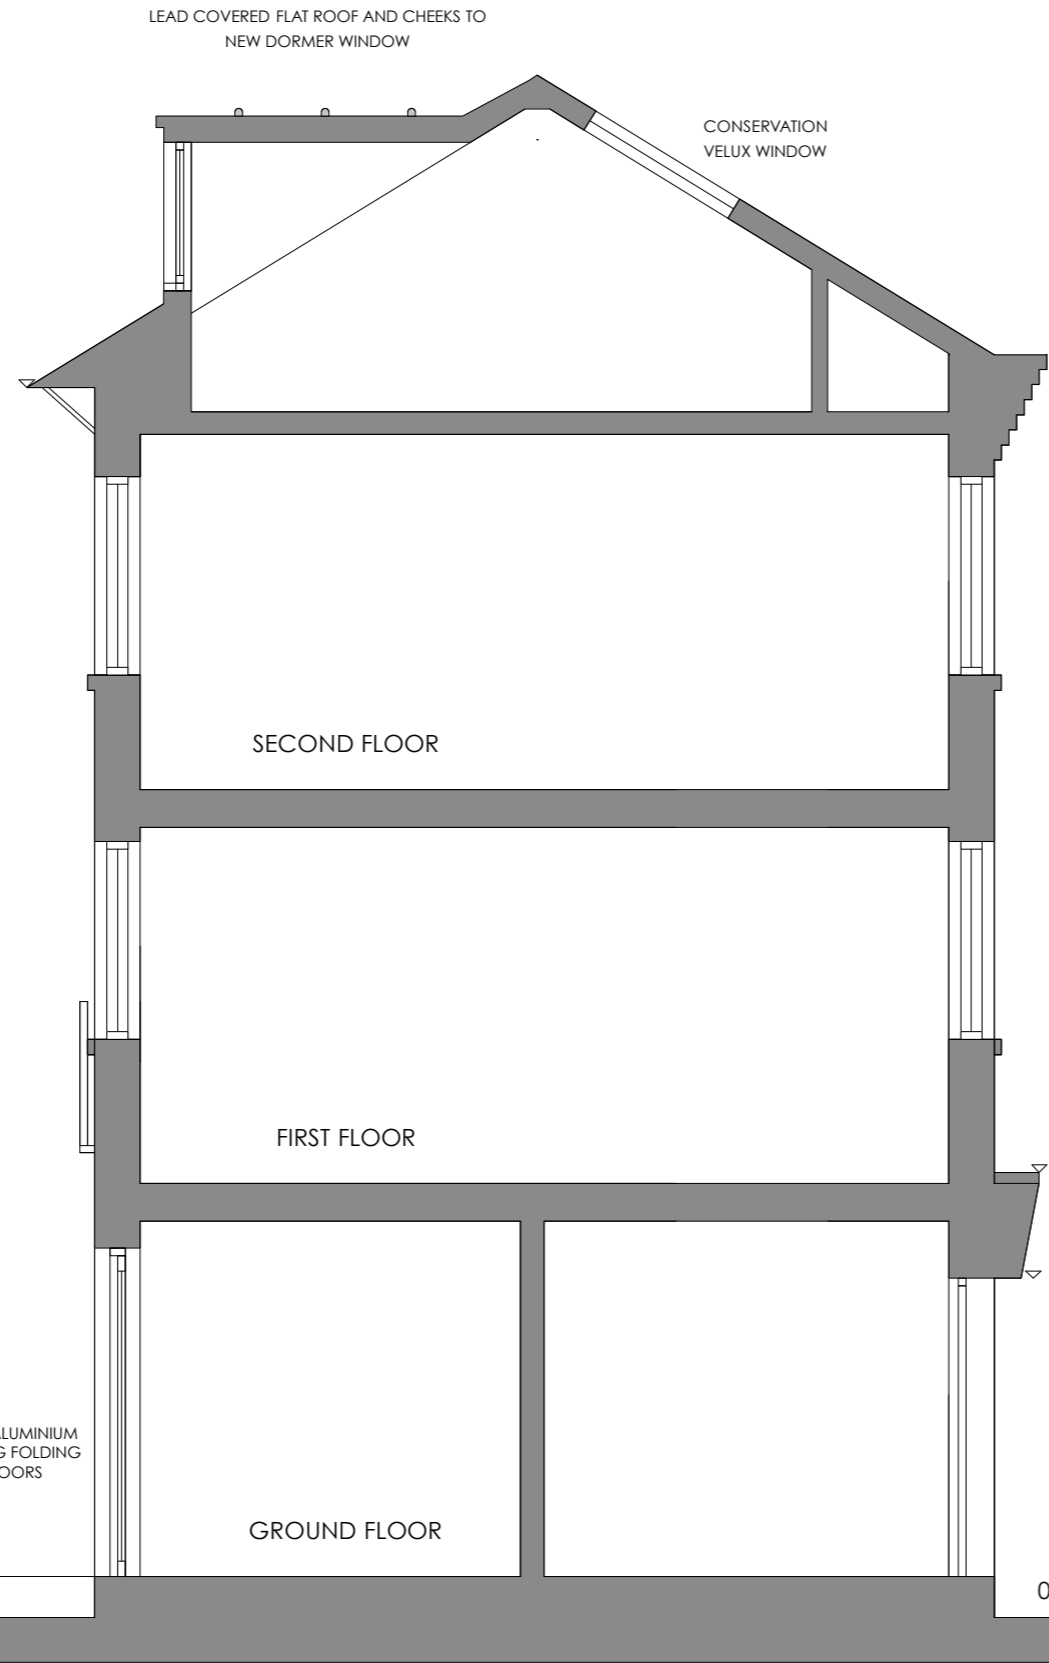


REAR GARDEN 0.00

0.00

ST PAULS MEWS

- Revisions
- A- 28.5.15 REAR DORMER REDUCED IN HEIGHT
 - B- 10.07.15 REAR DORMER REPOSITIONED PLAN AMENDED
 - C- 10.09.15 REAR DORMER REPOSITIONED PLAN AMENDED

 

Tony Michael
 architecture - design - interiors
 73 Alpha Road
 Birchington
 Kent CT7 9ED
 T +44 (0) 1843 844867
 M +44 (0) 7768 510700
 E tony@tmichael.co.uk

PROJECT 29 ST PAULS MEWS, LONDON NW1 9TZ	STATUS	DRAWN	CHECKED
DRAWING TITLE PROPOSED SECTION AA	SCALE 1.50 @ A3	DATE 27.9.14	REVISION C
	DRWG. NO. 29SPM/10/06		
Copyright Tony Michael. Do not scale from this drawing. Issued for purposes indicated only. All dimensions to be checked on site.			



Revisions

- A- 28.5.15 REAR DORMER REDUCED IN HEIGHT
- B- 10.07.15 REAR DORMER REPOSITIONED
PLAN AMENDED
- C- 10.09.15 REAR DORMER REPOSITIONED
PLAN AMENDED



Tony Michael
architecture - design - interiors

73 Alpha Road
Birchington
Kent CT17 9ED
T +44 (0) 1843 844867
M +44 (0) 7768 510700
E tony@tmichael.co.uk

PROJECT 29 ST PAULS MEWS, LONDON NW1 9TZ	STATUS	DRAWN	CHECKED
DRAWING TITLE PROPOSED SECTION BB	SCALE 1.50 @ A3	DATE 27.9.14	REVISION C
DRWG. NO. 29SPM/10/07			
Copyright Tony Michael. Do not scale from this drawing. Issued for purposes indicated only. All dimensions to be checked on site.			