

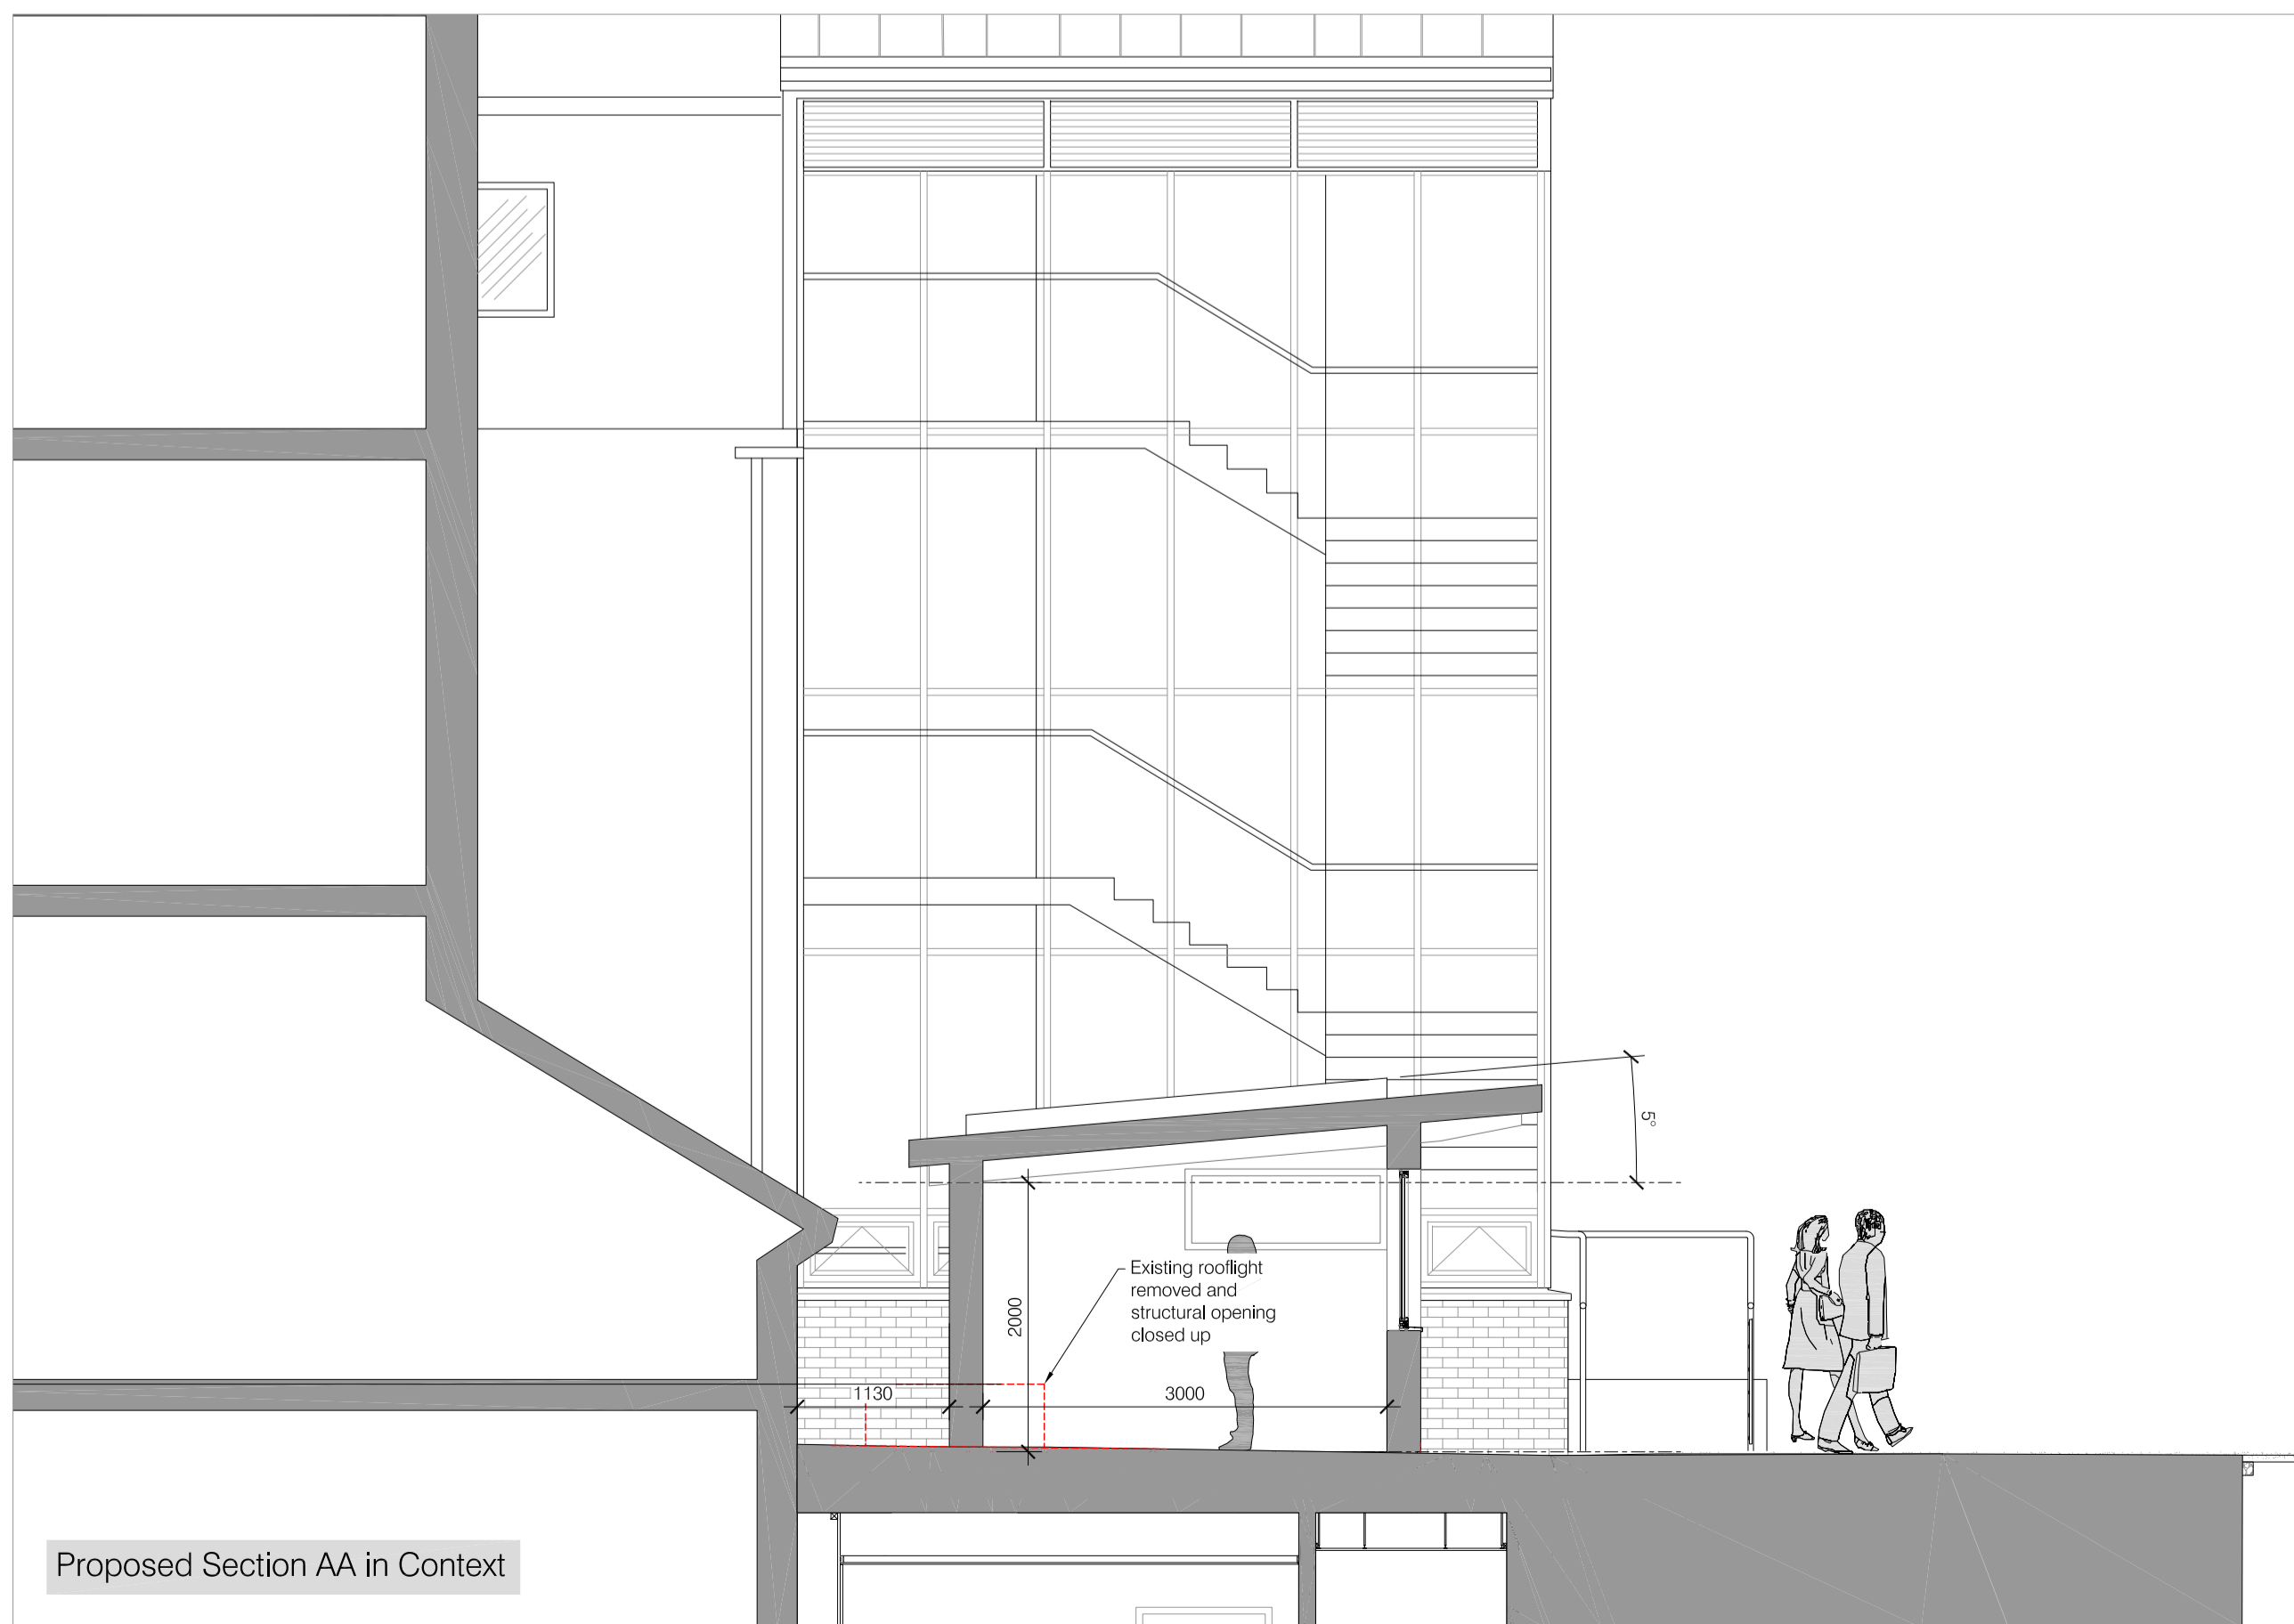
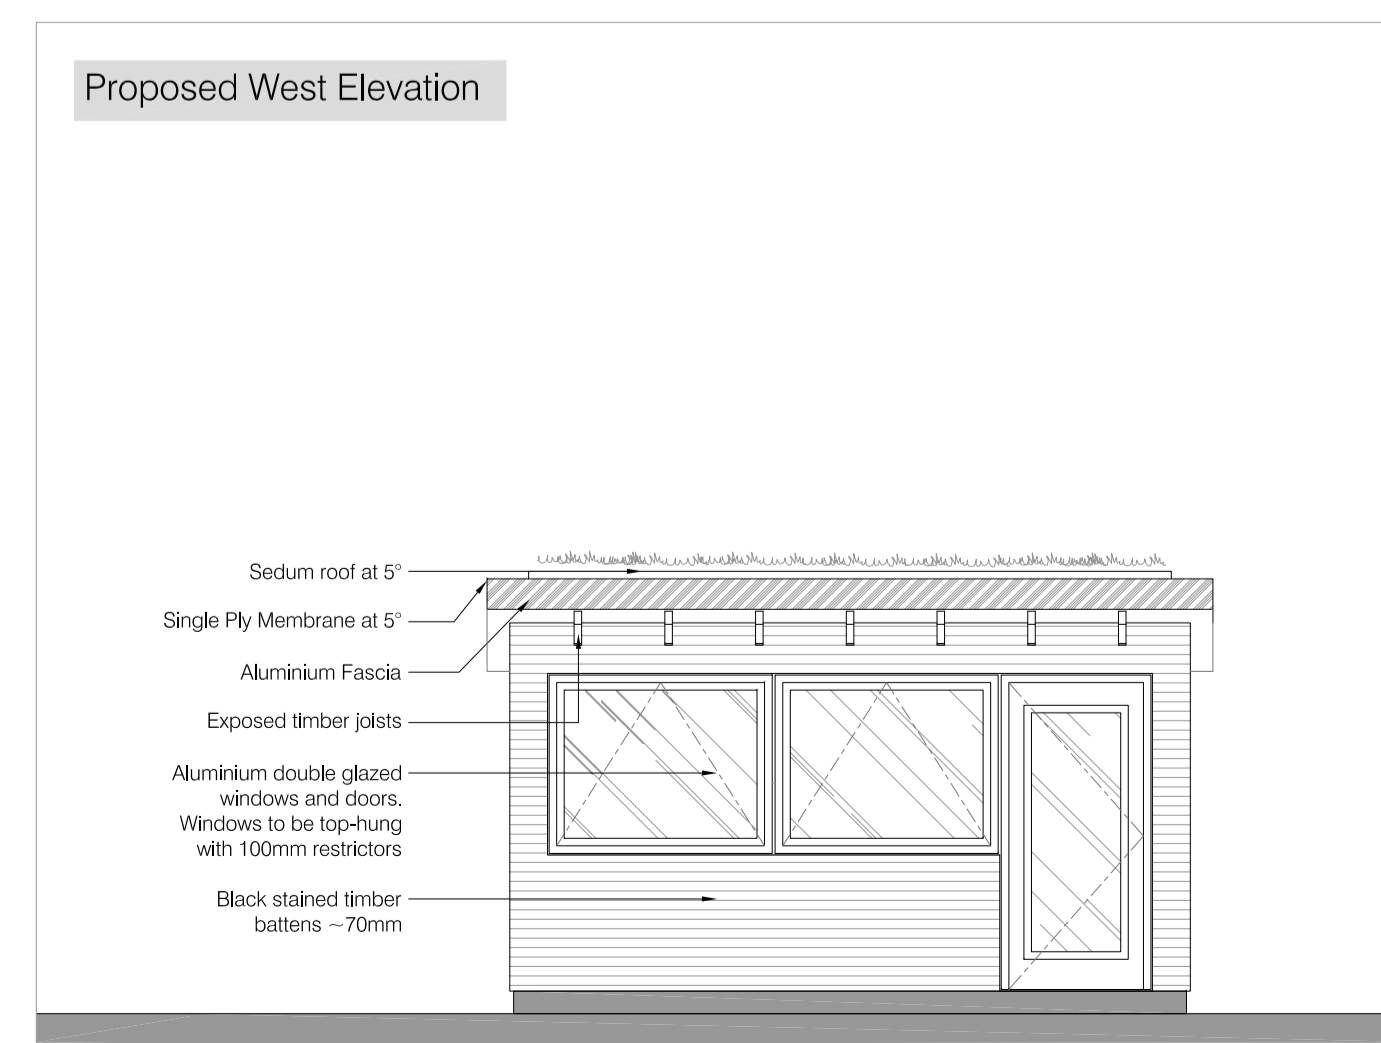
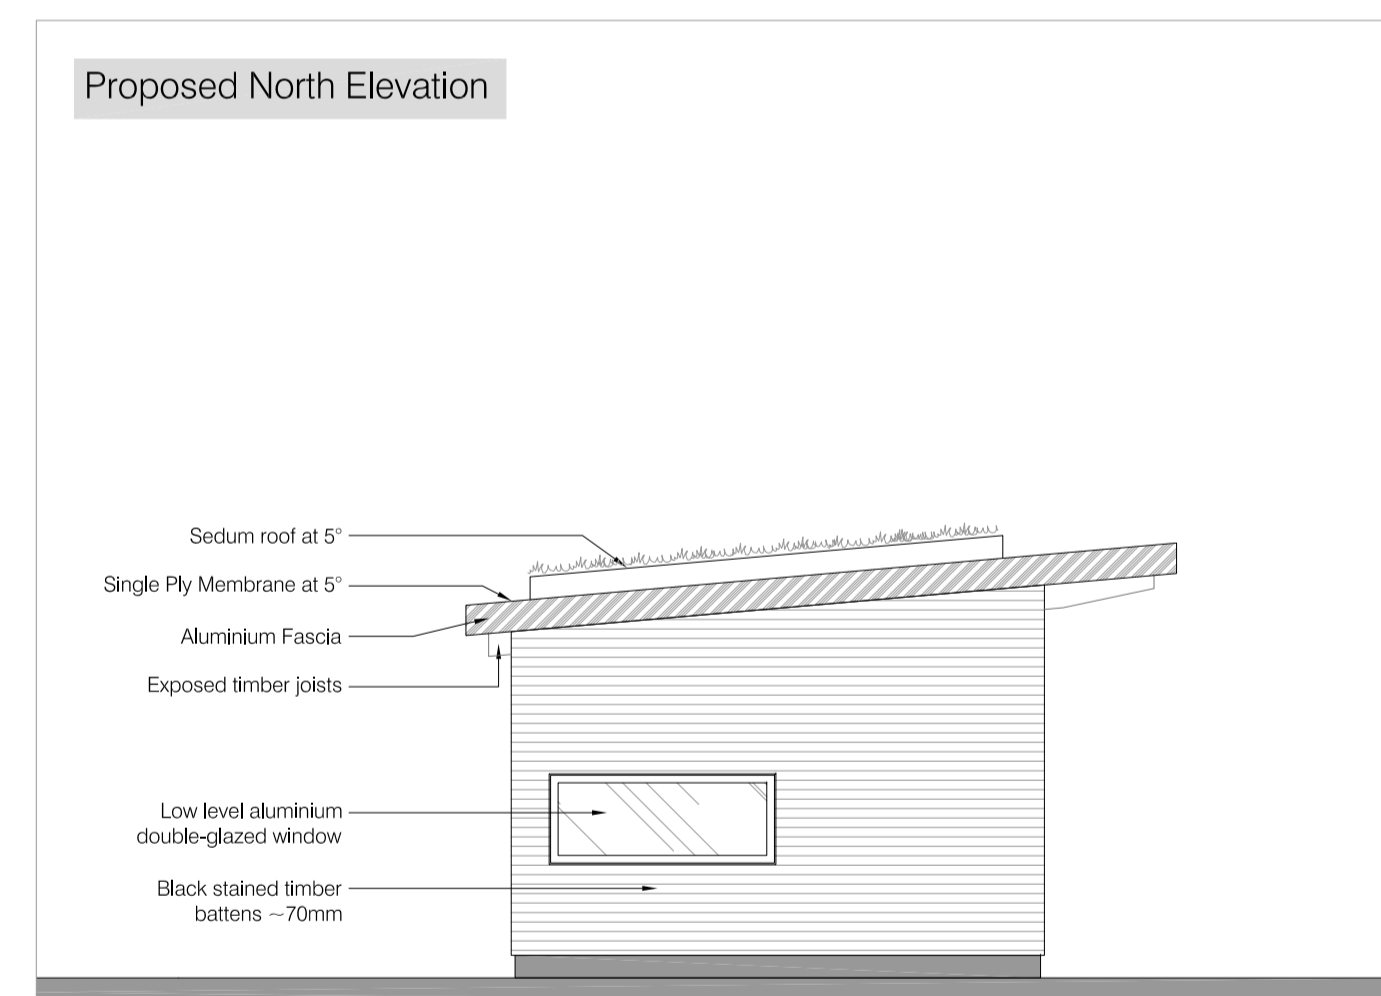


Proposed West Elevation in Context

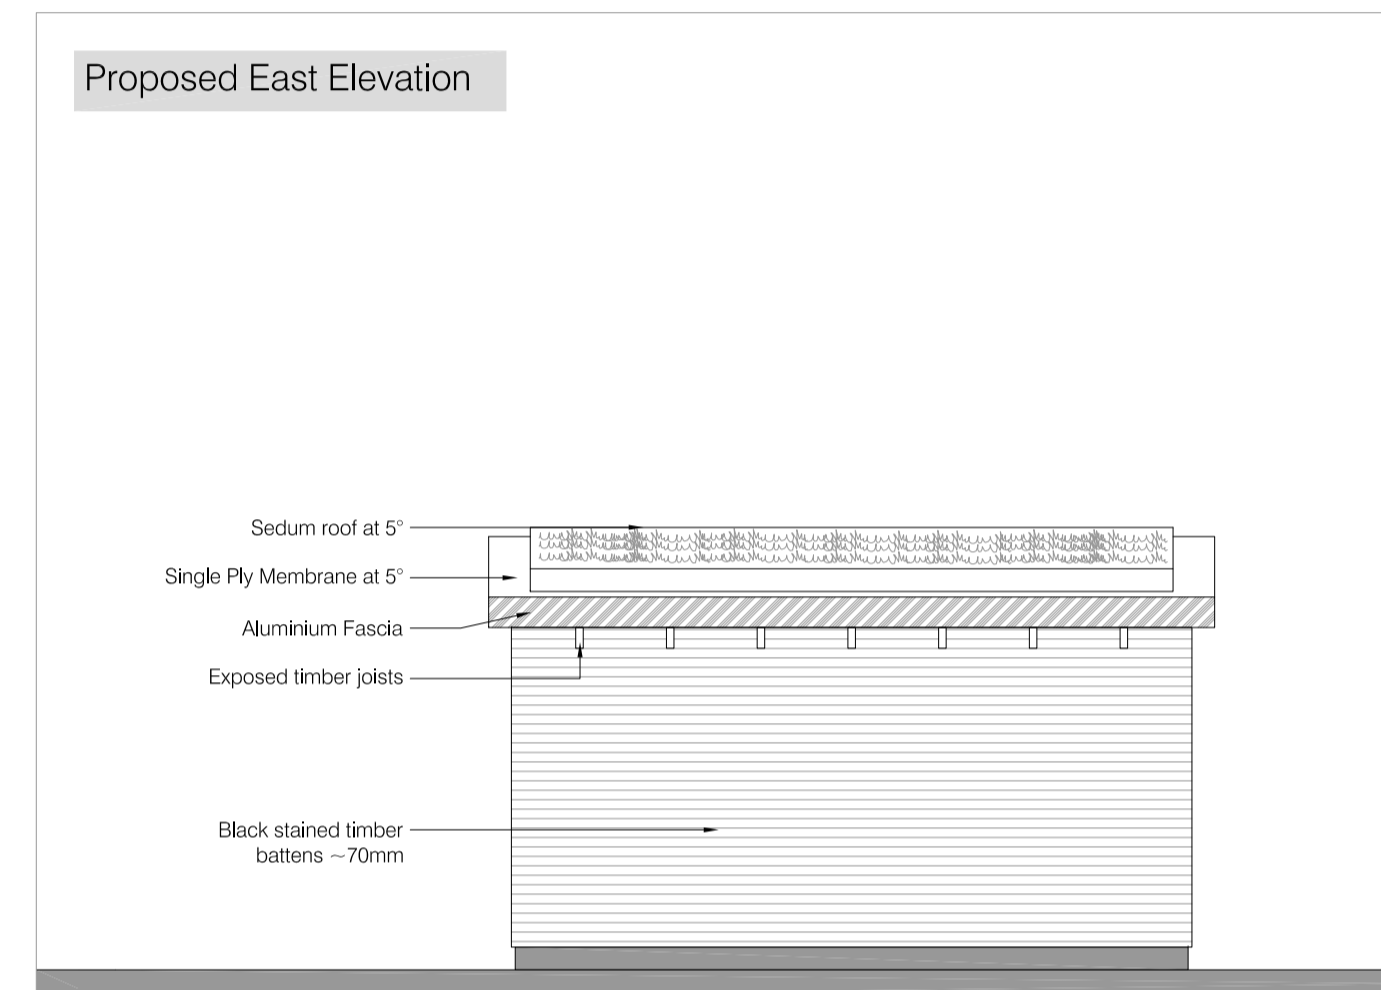

Proposed Section AA in Context

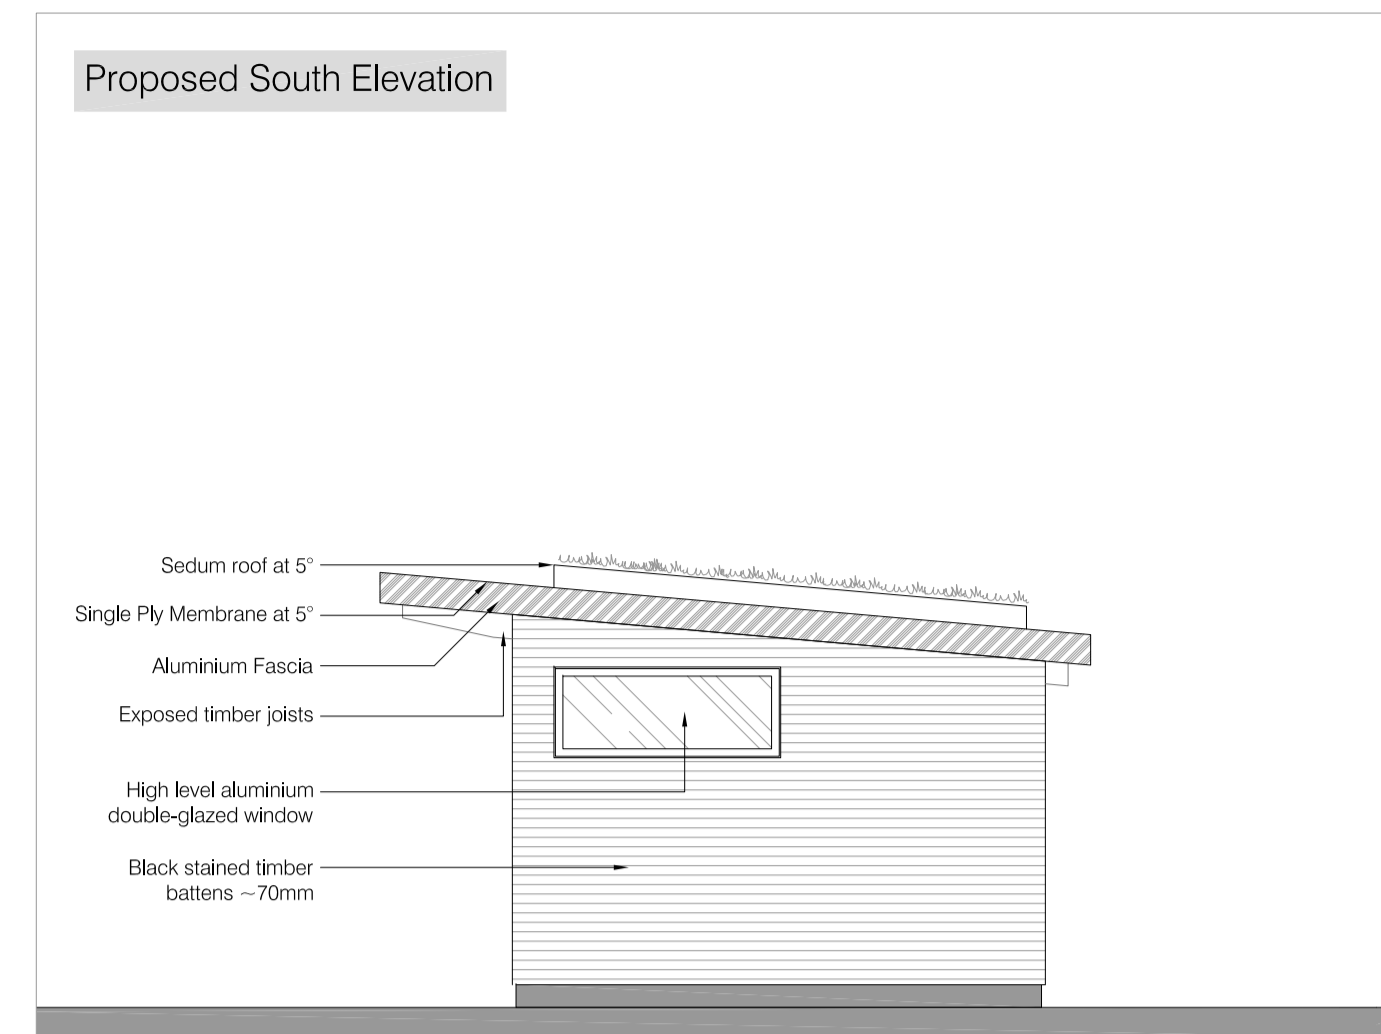

Copyright: Nugent Vallis Brierley LTD.

Responsibility will not be accepted for errors made by others in scaling from this drawing; all construction information should be taken from figured dimensions only. If in doubt ASK.



Scale: 1:50 at A1 (1:100 at A3)

0.5 1 2 3 5m

Notes

This drawing should be read in conjunction with the following drawings and documents:-

- 1531 2001 A - Location Plan
- 1531 2002 A - Site Plan
- 1531 2040 A - Existing Plan
- 1531 2041 A - Existing Elevation and Section
- 1531 2100 A - Proposed Plan
- 1531 2830 A - Design and Access Report

A	22/09/2015	MM	AJF
Issue	Date	Drawn	Checked

Project Number	1531	Scale	1:50 at A1
		Stage	—
		Status	Planning

Project St. Christopher's Pod

Client St. Christopher's School

Title Proposed Elevations and Section

Reference 2 200 Issue A

