


LOFT FLOOR PLAN

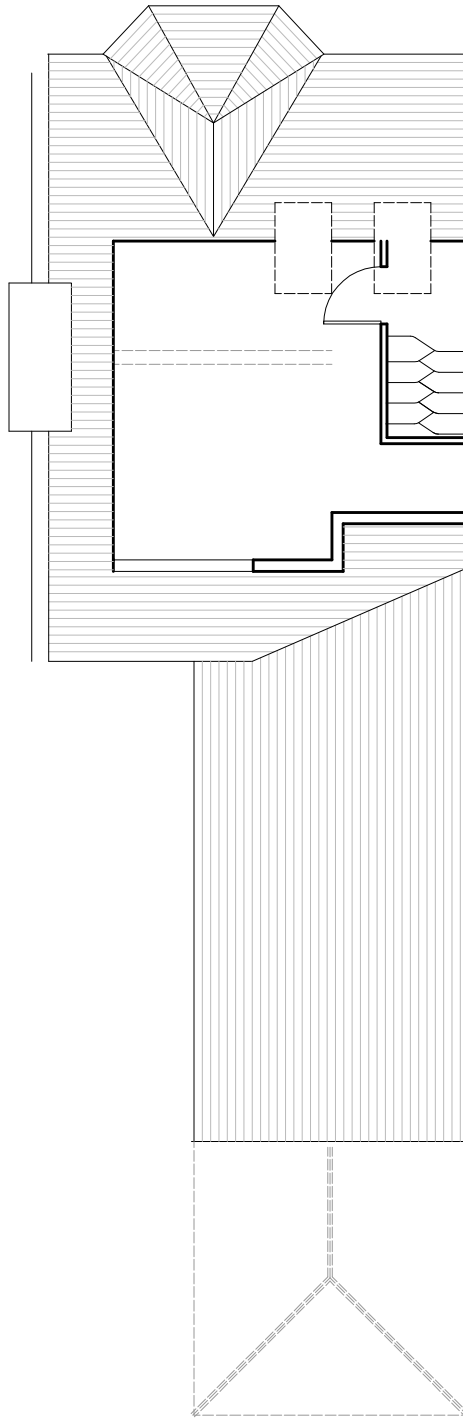

A4

Yiannis Pareas Chartered Architects  
82 Mill Lane  
London NW6 1NL  
Tel 020 7431 5022 fax 020 7435 6571

45 AGAMEMNON ROAD  
LONDON NW6 1EG

Rev A 22/09/2015 adjacent buildings added

LOFT PLAN  
AS EXISTING

SCALE 1:100

DRAWING NO 503/4 A