


LOFT FLOOR PLAN

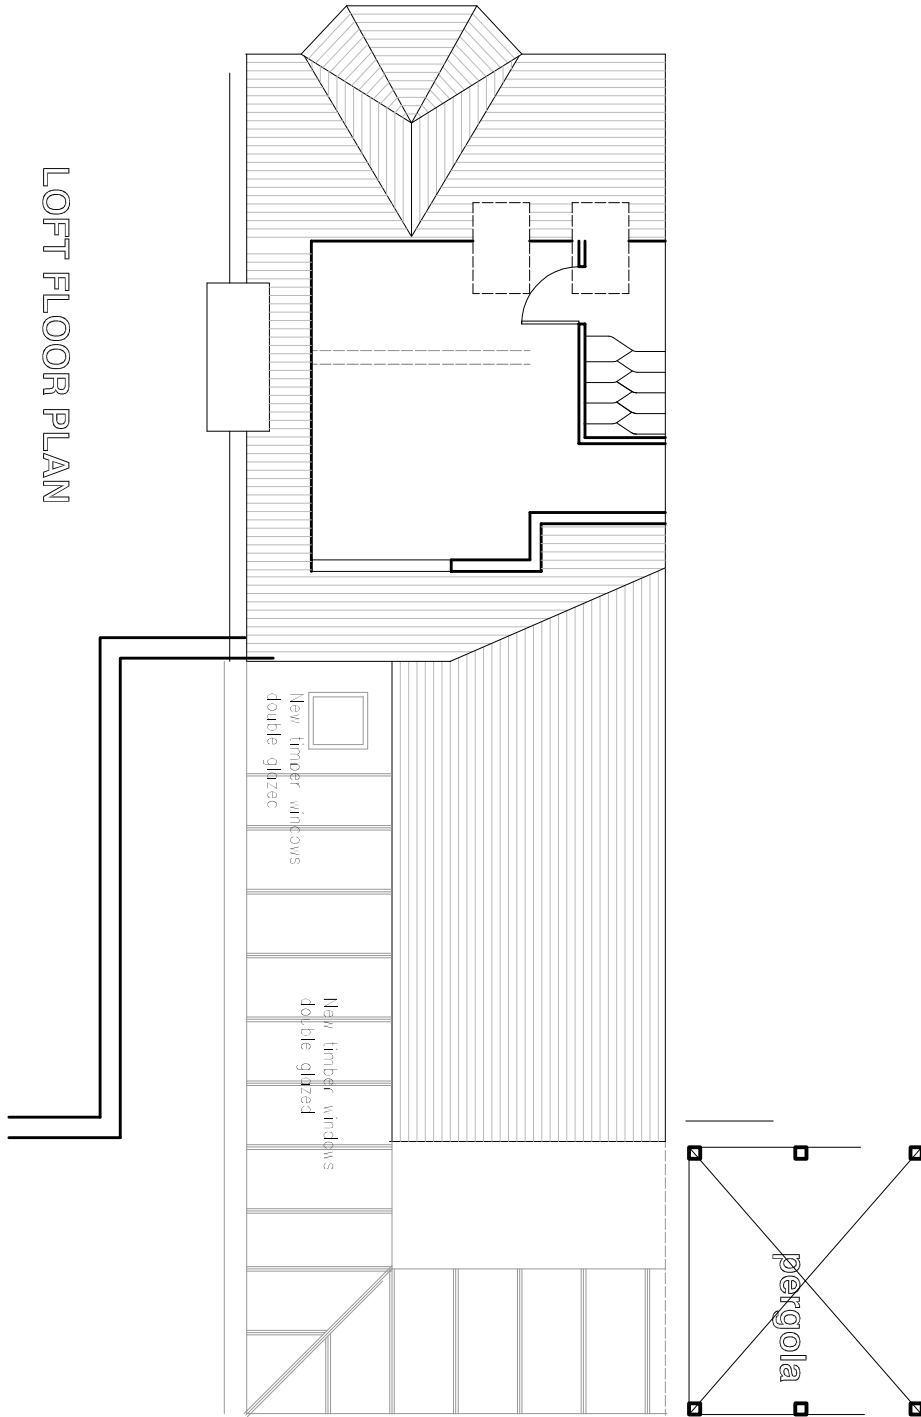

A4

Yiannis Pareas Chartered Architects  
82 Mill Lane  
London NW6 1NL  
Tel 020 7431 5022 fax 020 7435 6571

45 AGAMEMNON ROAD  
LONDON NW6 1EG

SCALE 1:100

Rev A 22/09/2015 adjacent buildings added  
LOFT PLAN  
AS PROPOSED

DRAWING NO 503/11 A