


FIRST FLOOR PLAN

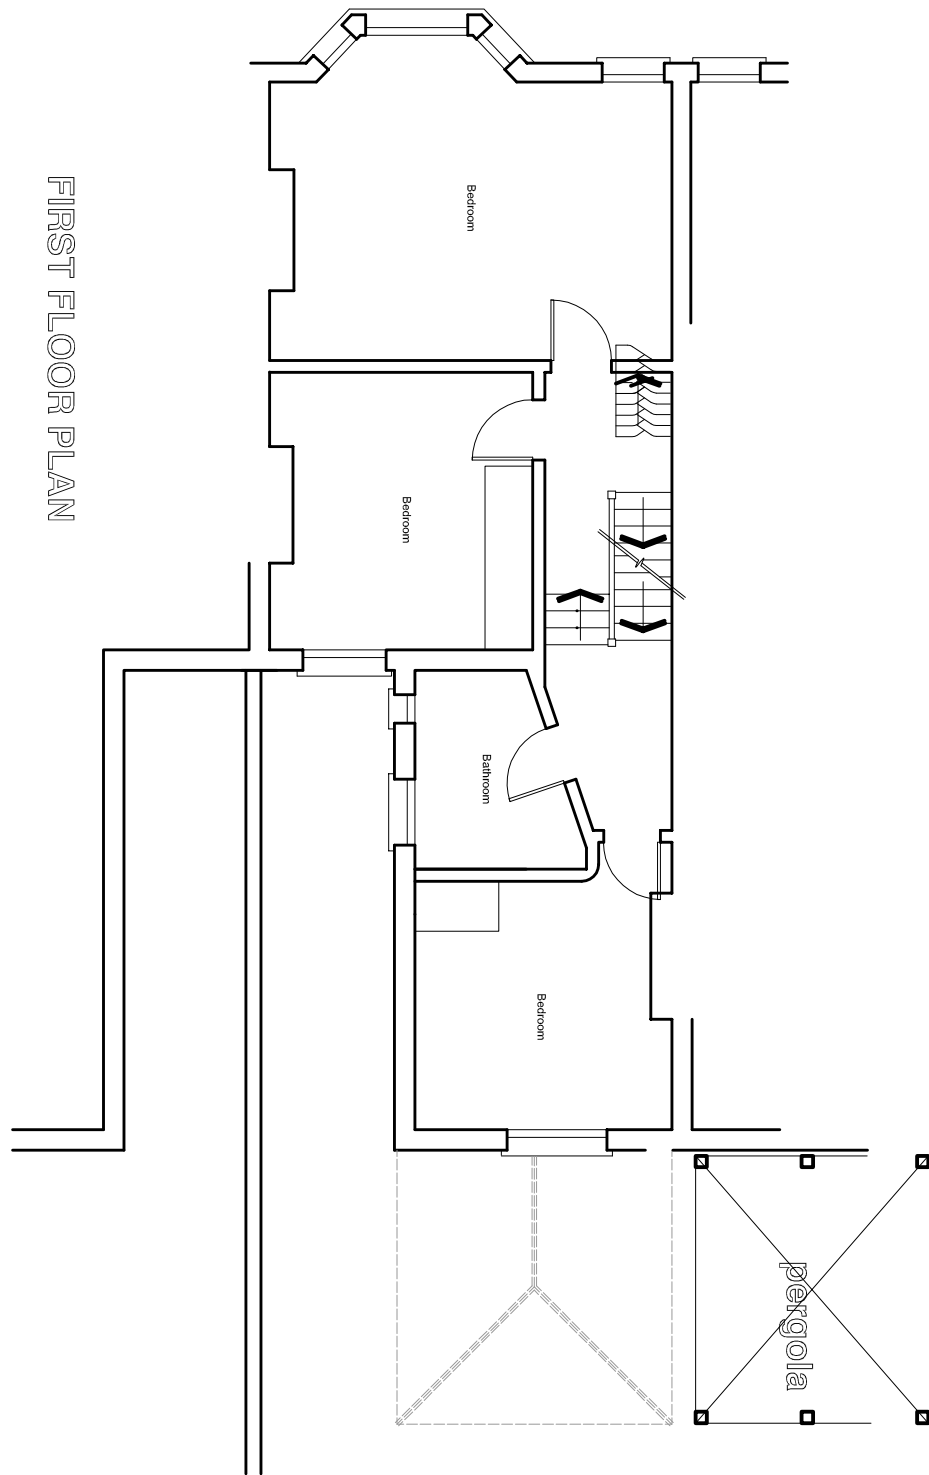

A4

Yiannis Pareas Chartered Architects
82 Mill Lane
London NW6 1NL
Tel 020 7431 5022 fax 020 7435 6571

45 AGAMEMNON ROAD
LONDON NW6 1EG

SCALE 1:100

Rev A 22/09/2015 adjacent buildings added

FIRST FLOOR PLAN
AS EXISTING

DRAWING NO 503/2 A