



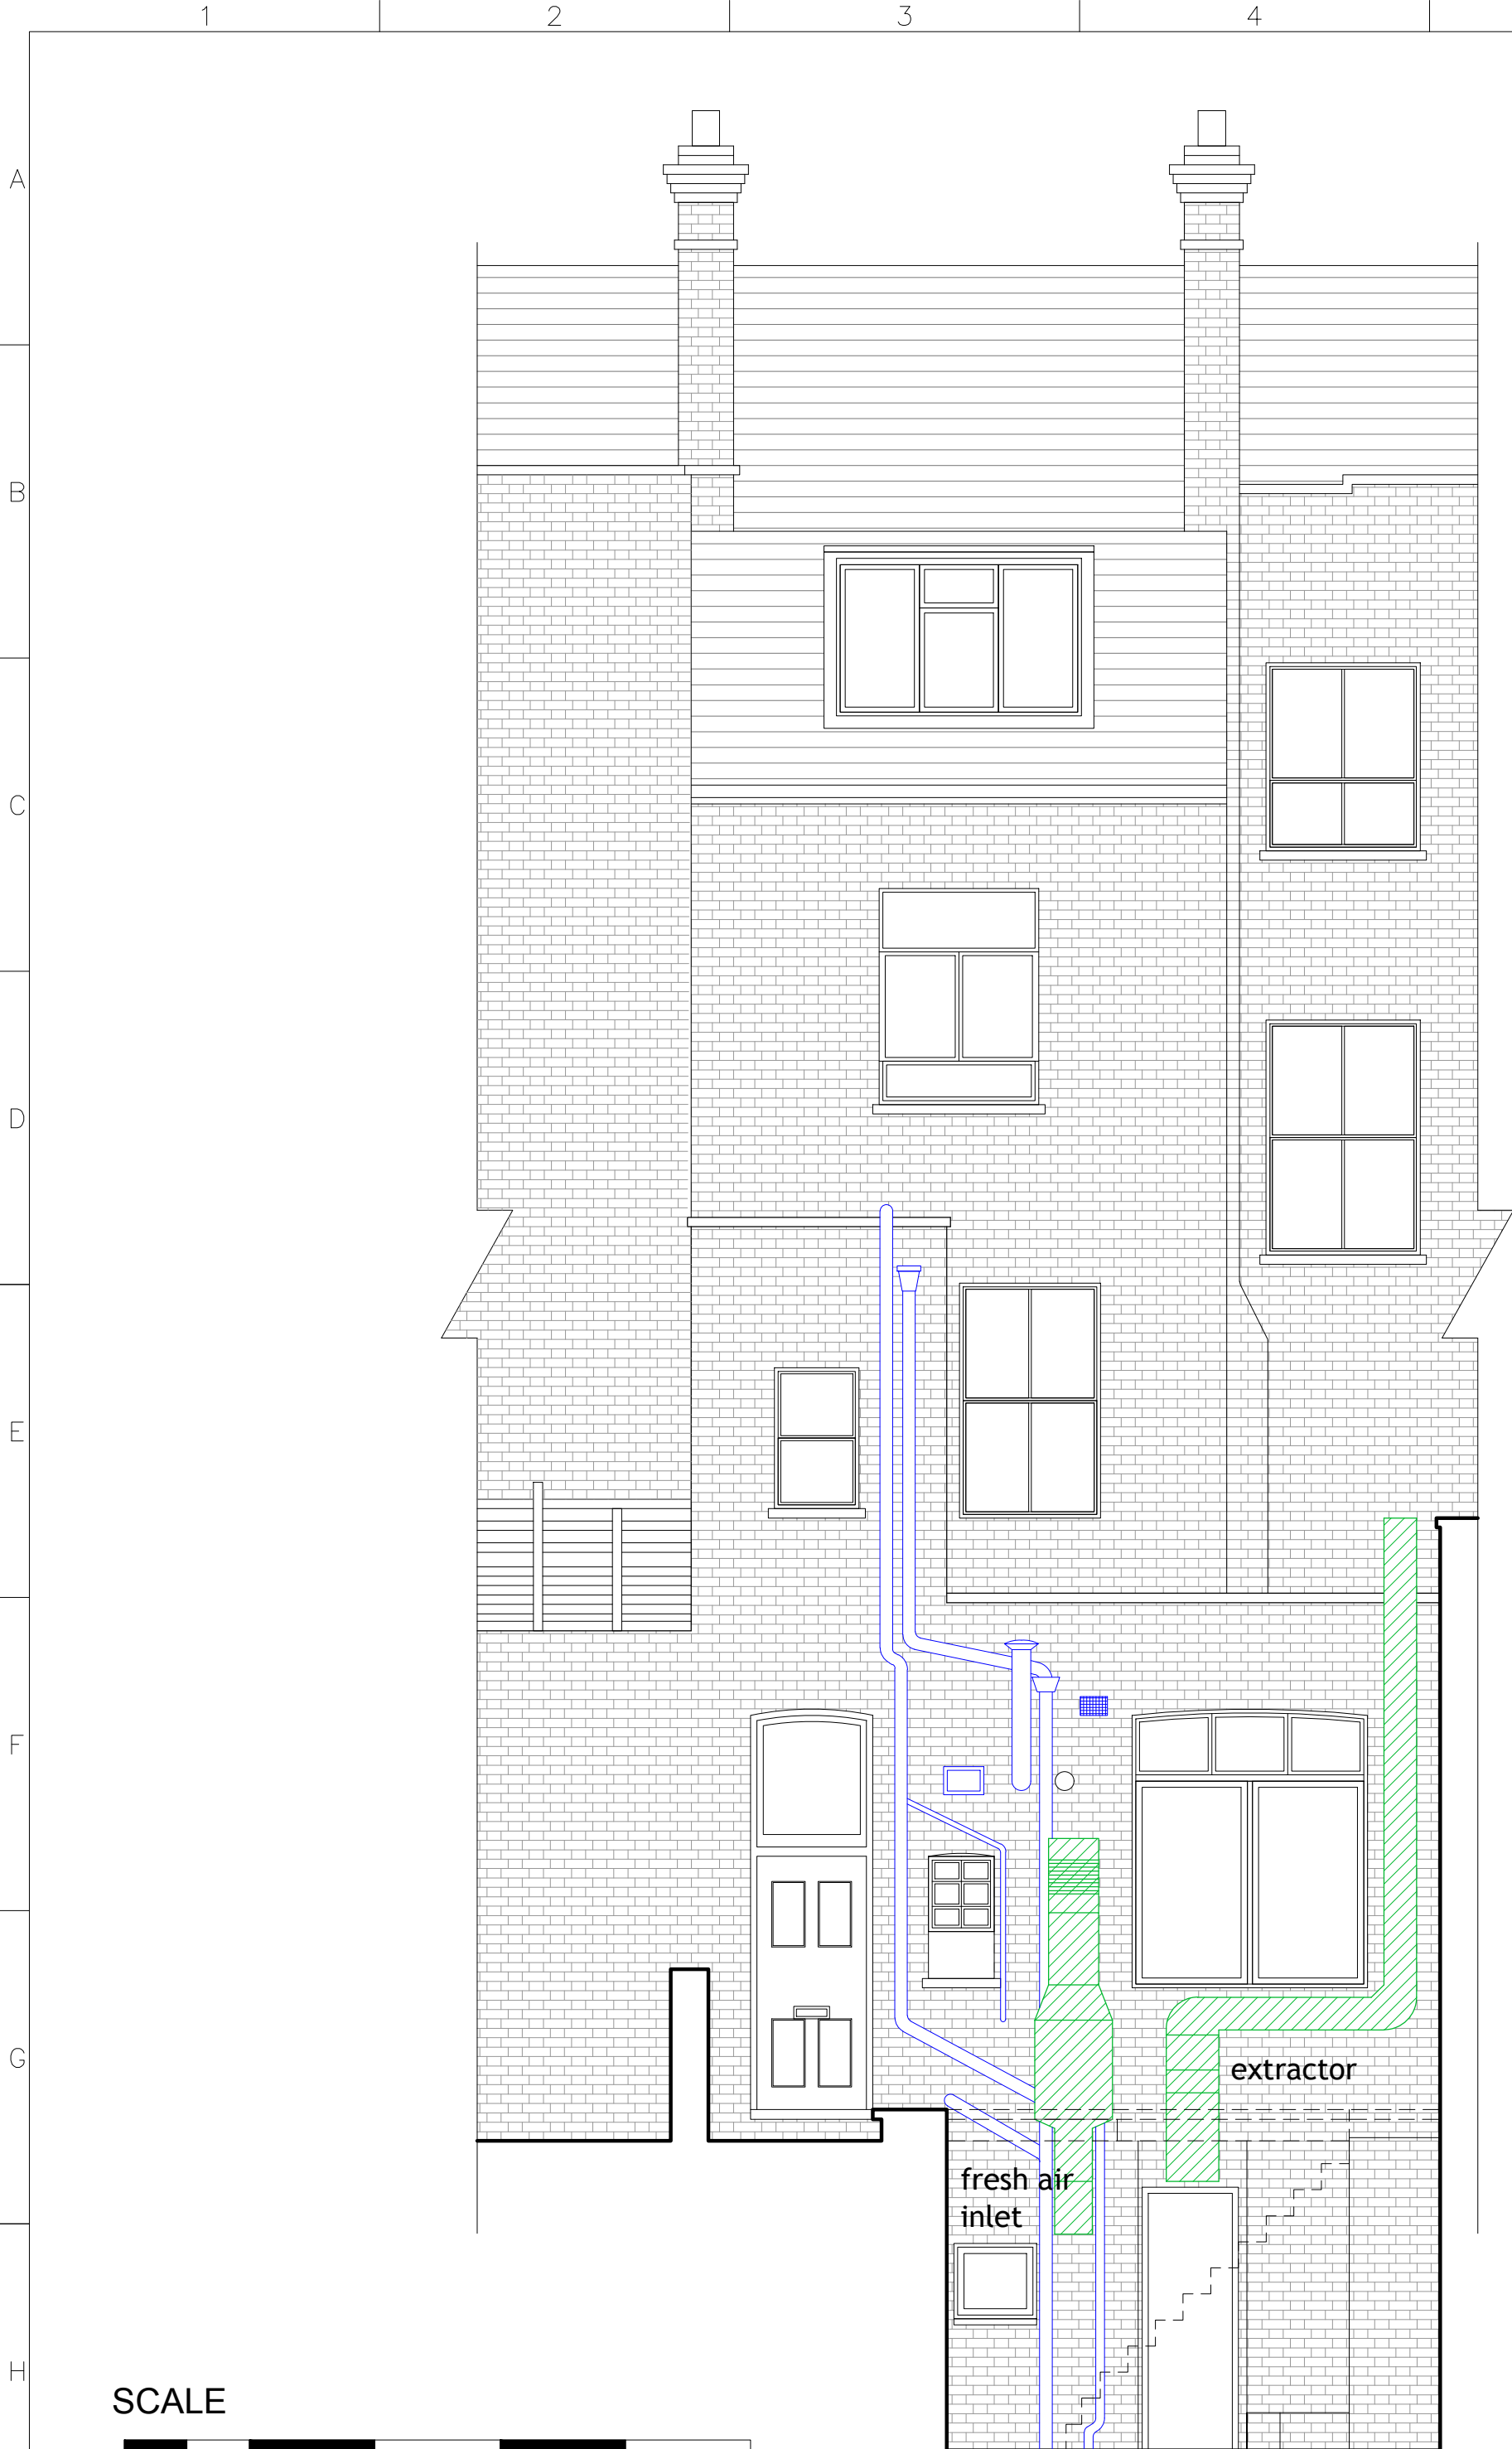

EXISTING REAR ELEVATION PLAN

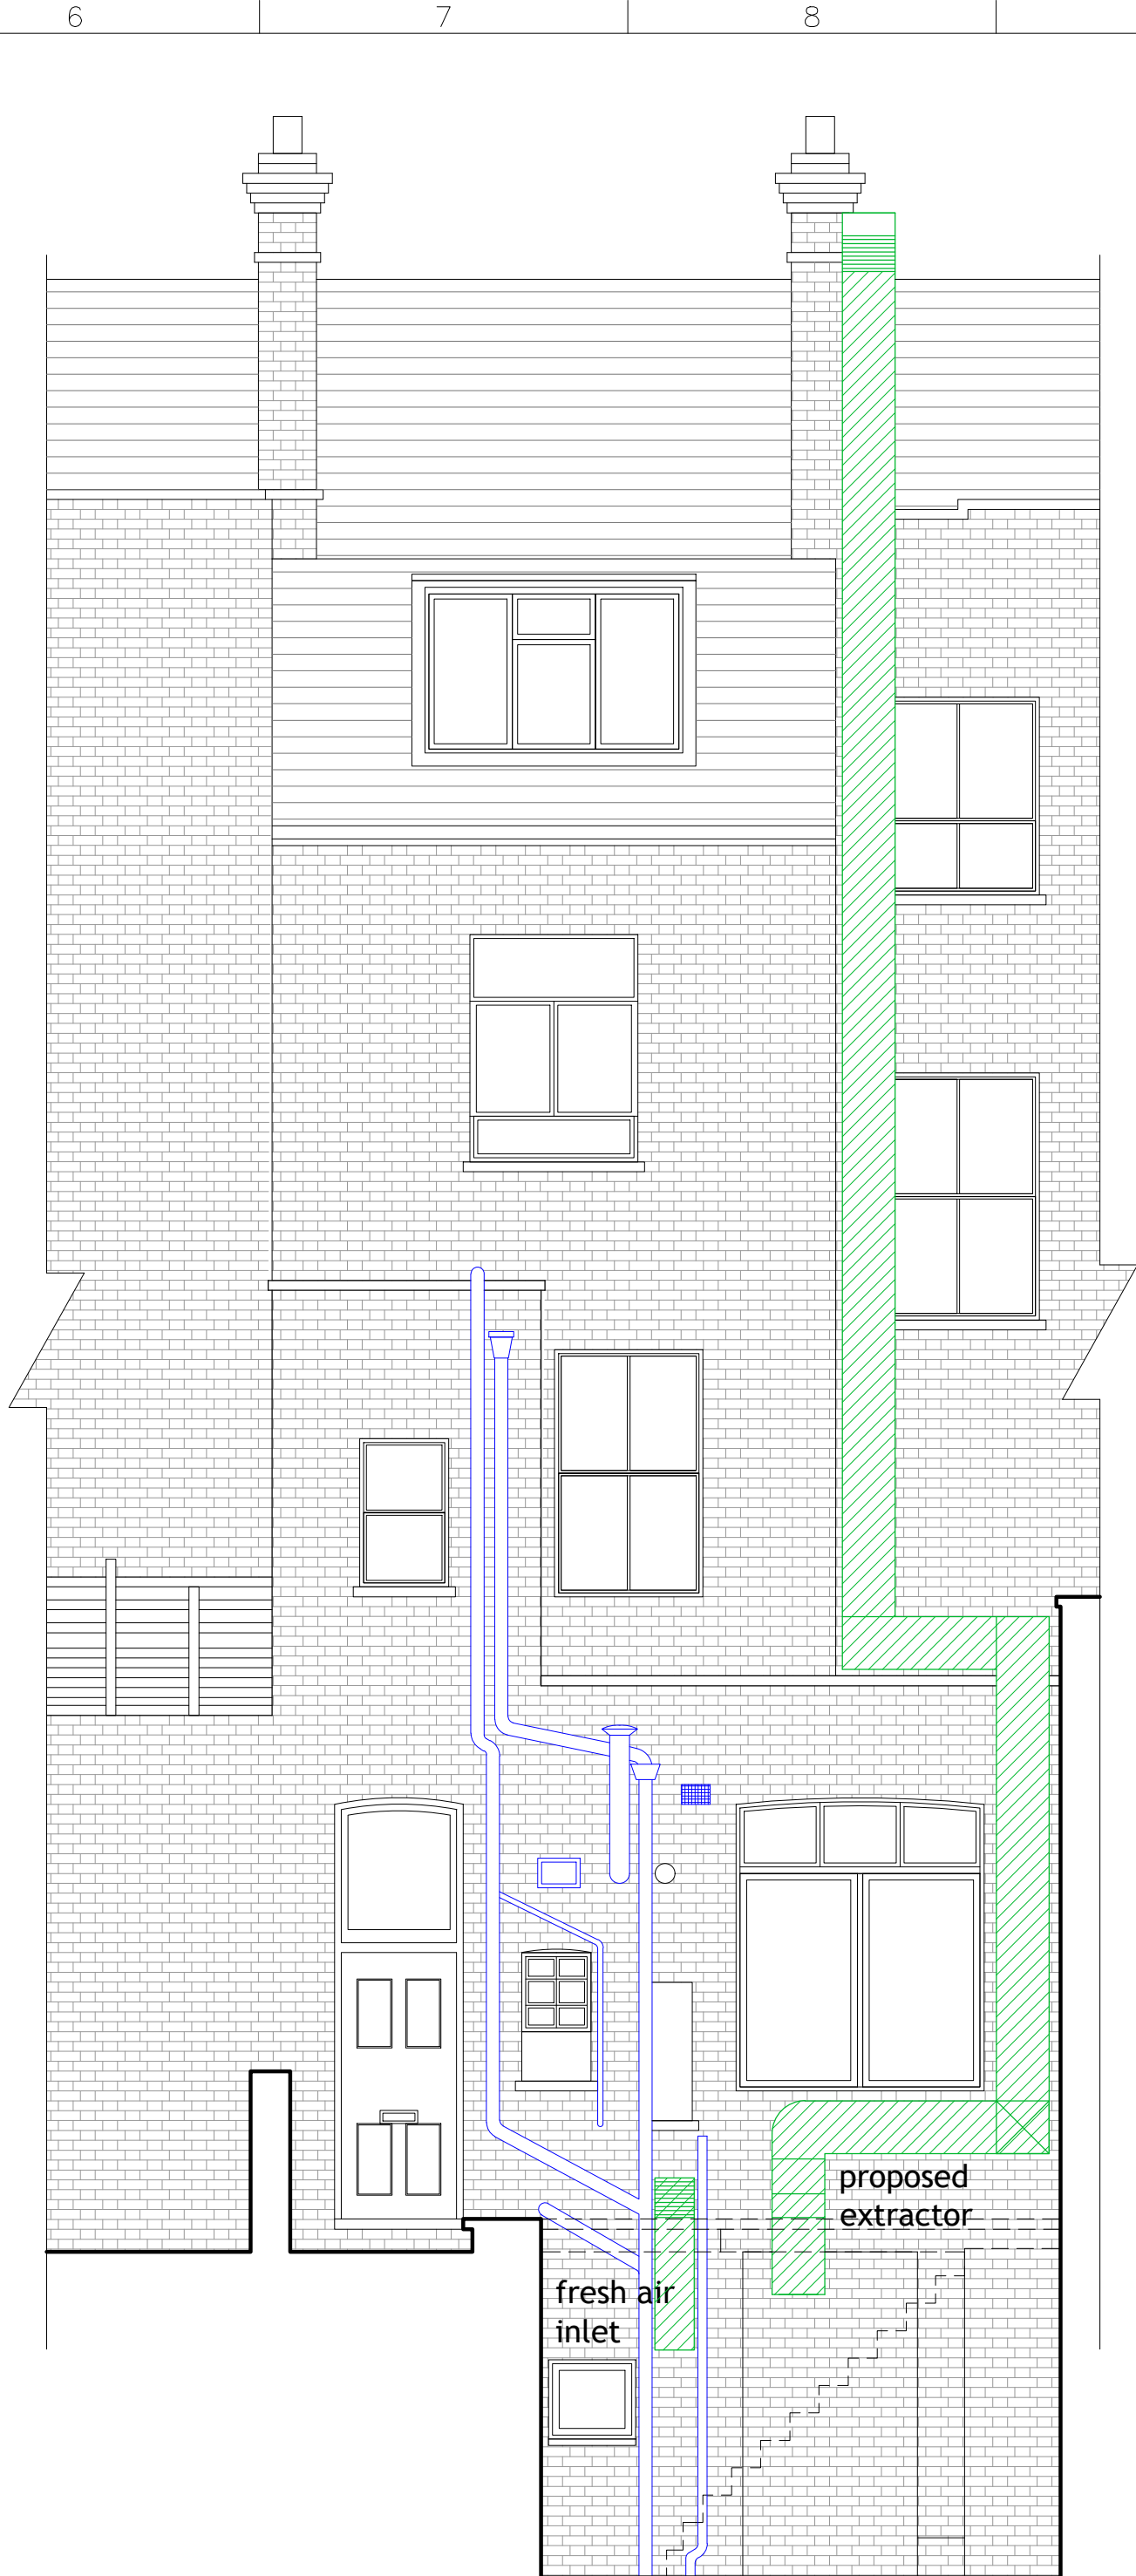

PROPOSED REAR ELEVATION PLAN

NOTES :

This drawing which is the property of RKA Services Ltd, is the subject of Intellectual Property Rights including copyright and design right and shall not be reproduced, copied, loaned or submitted to any other party without the written consent of RKA Services Ltd.

This drawing is not to be scaled. Only figured dimensions to be taken. Any discrepancies to be reported to RKA Services Ltd. prior to setting out or ordering any materials

|  |  |  |
|--|--|--|
|  |  |  |
|  |  |  |
|  |  |  |
|  |  |  |

| Date   | Revisions     |
|---|---------------|
|   | © copyright   |
| <b>RKA</b><br>Architecture - Interior Design - Project Management                                                               |               |
| THE COTTAGE<br>116 ELMS LANE<br>LONDON HA0 2NP<br><br>TEL : 020 8385 2824<br>FAX : 020 8385 1864<br>email: mail@rkadesign.co.uk |               |
| Client SAMI KHOVEIRY   |               |
| Job Title<br><br>202 WEST END LANE<br>LONDON<br>NW6 1SG                                                                         |               |
| Drawing Title<br><br>EXISTING AND PROPOSED<br>ELEVATIONS                                                                        |               |
| Scale: 1 : 50 @ A2   |               |
| Date: MAY 2015   |               |
| Checked by:   | Drawn by: BKJ |
| Drg No.<br>RK / TP / 1159/ 03                                                                                                   | Rev.          |