


Greenland Street

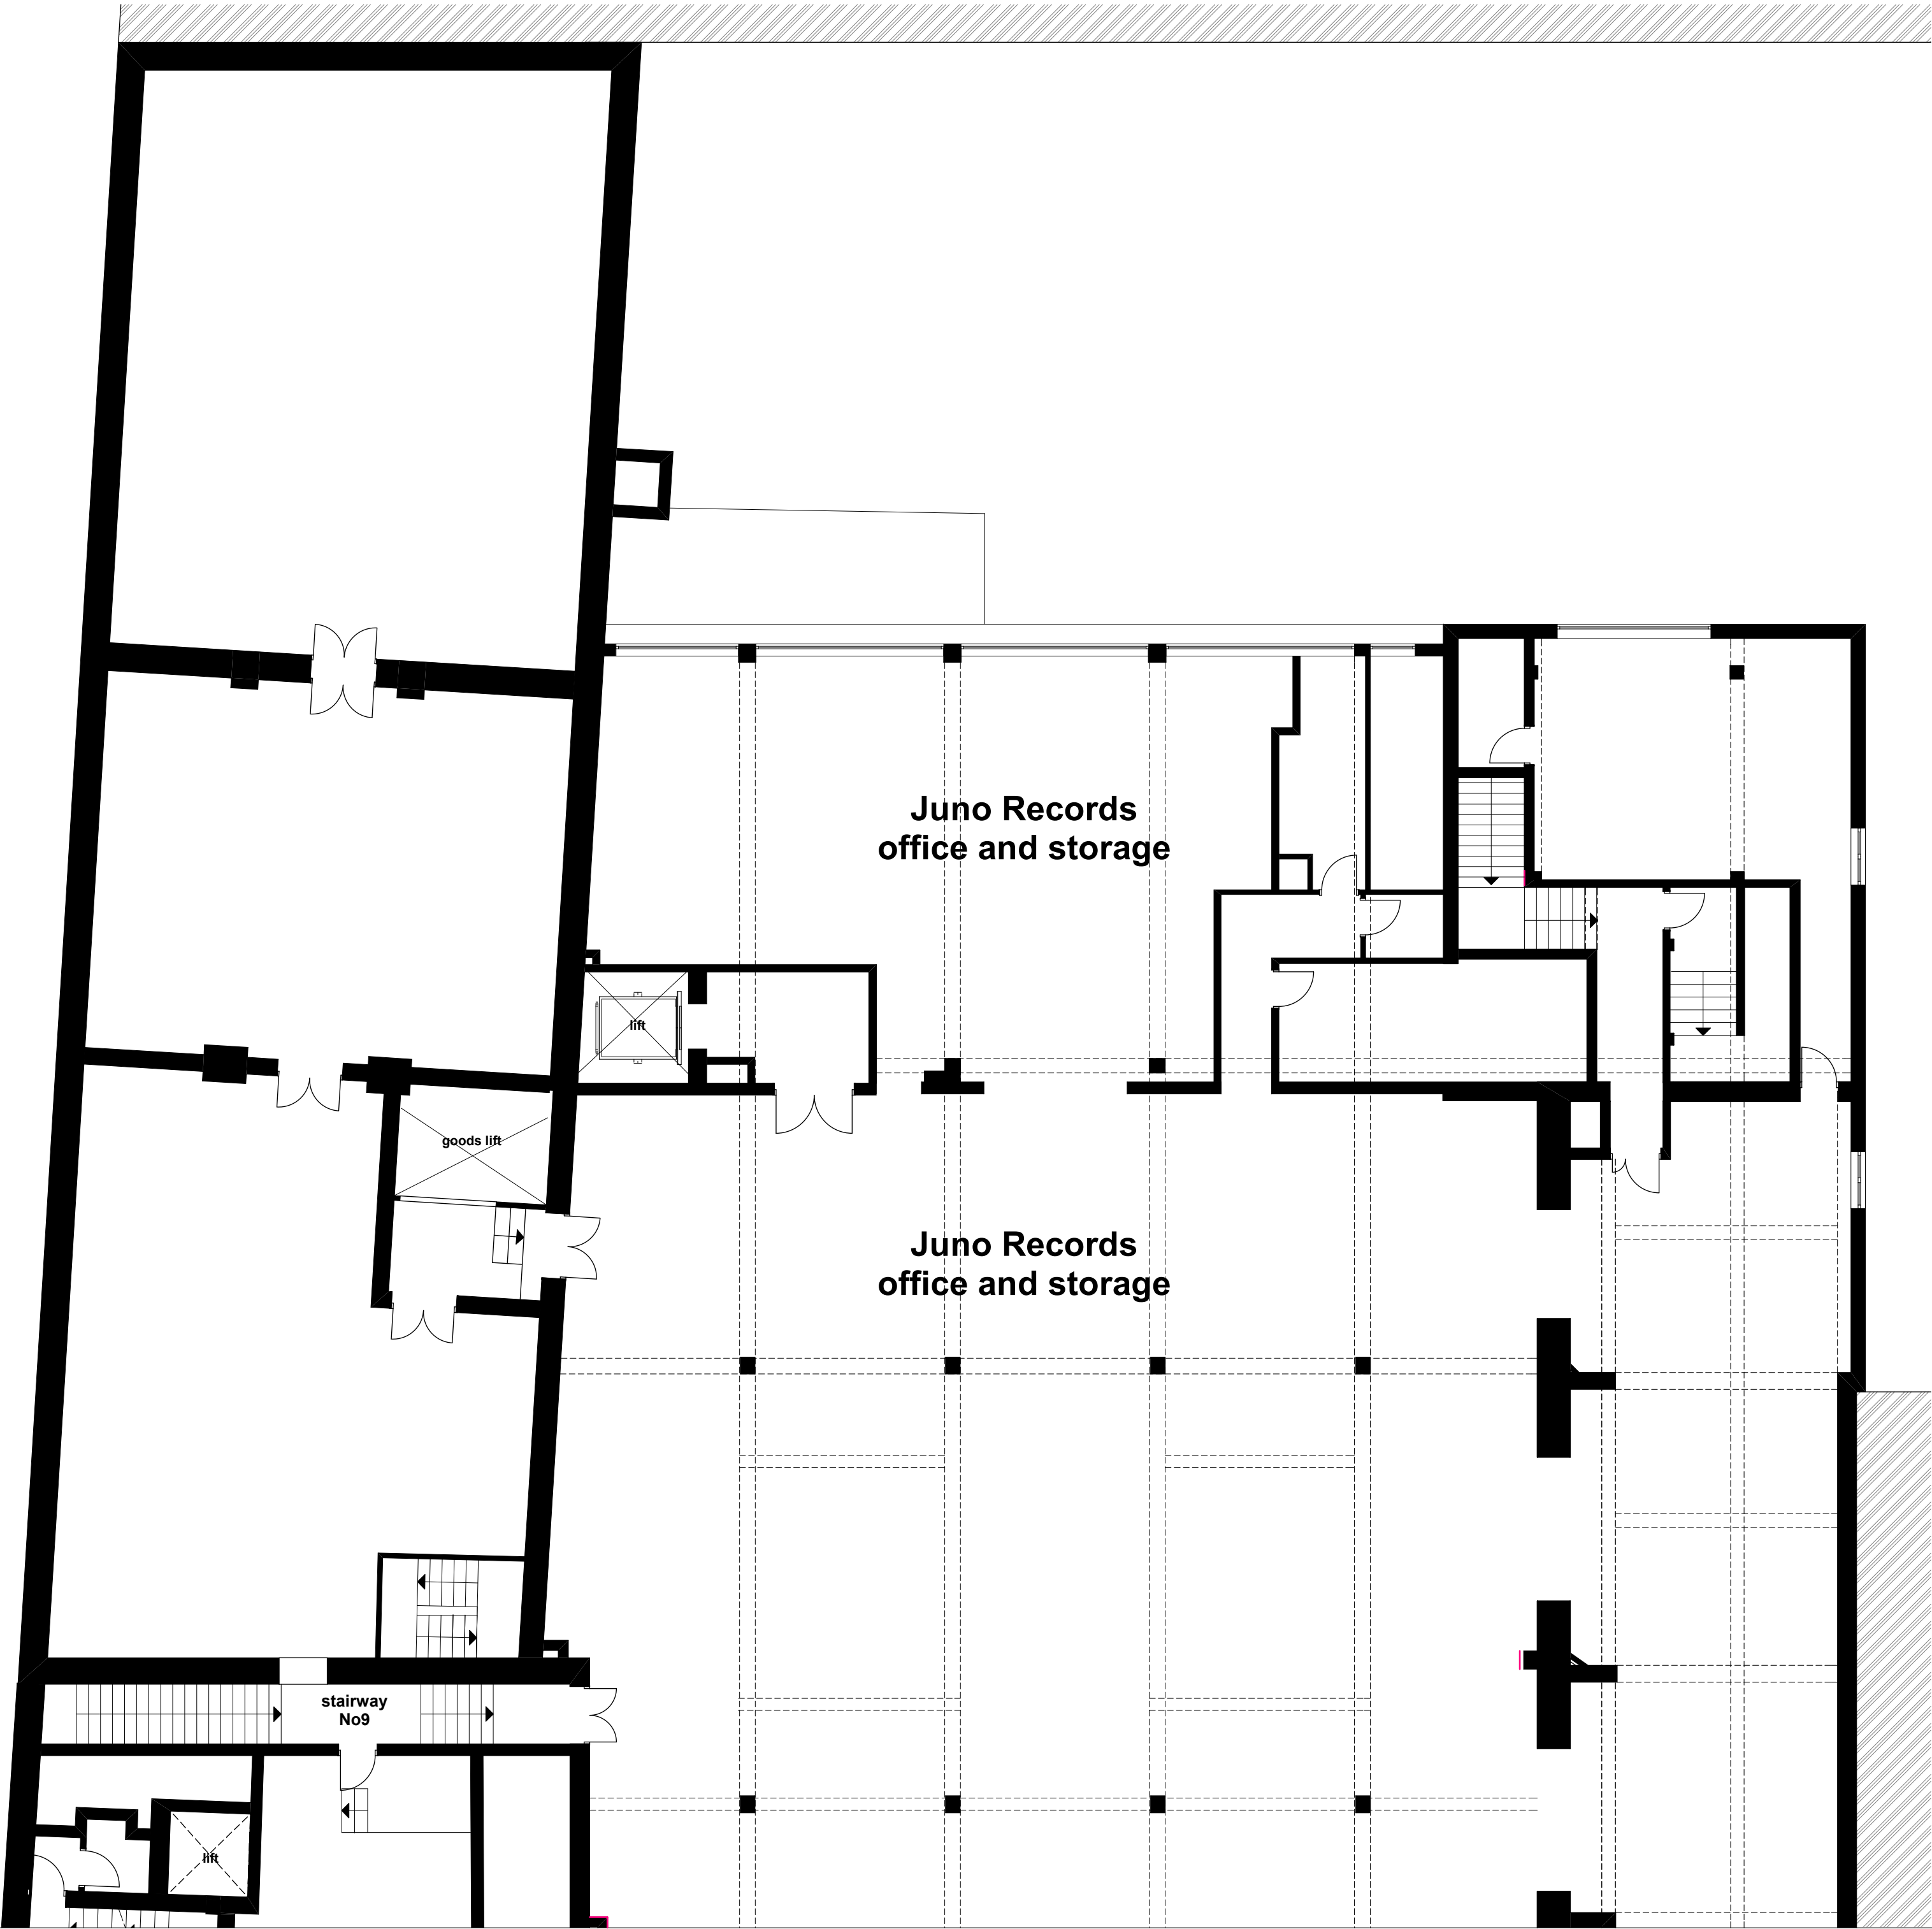

01234510

meter scale

N

PROJECT	Extension on second and third floor at the rear 10 Greenland Street Camden, London, NW1 0ND	
CLIENT	Concise Property Management 10 Greenland Street, London, NW1 0ND	
DRAWING TITLE	Existing First floor plan	
SCALE	1:100@A2	
DATE	21.09.2015	
DRAWN	HAPE	
DRAWING No.	03	REVISION