
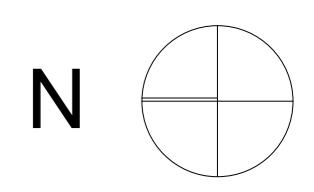


Greenland Street

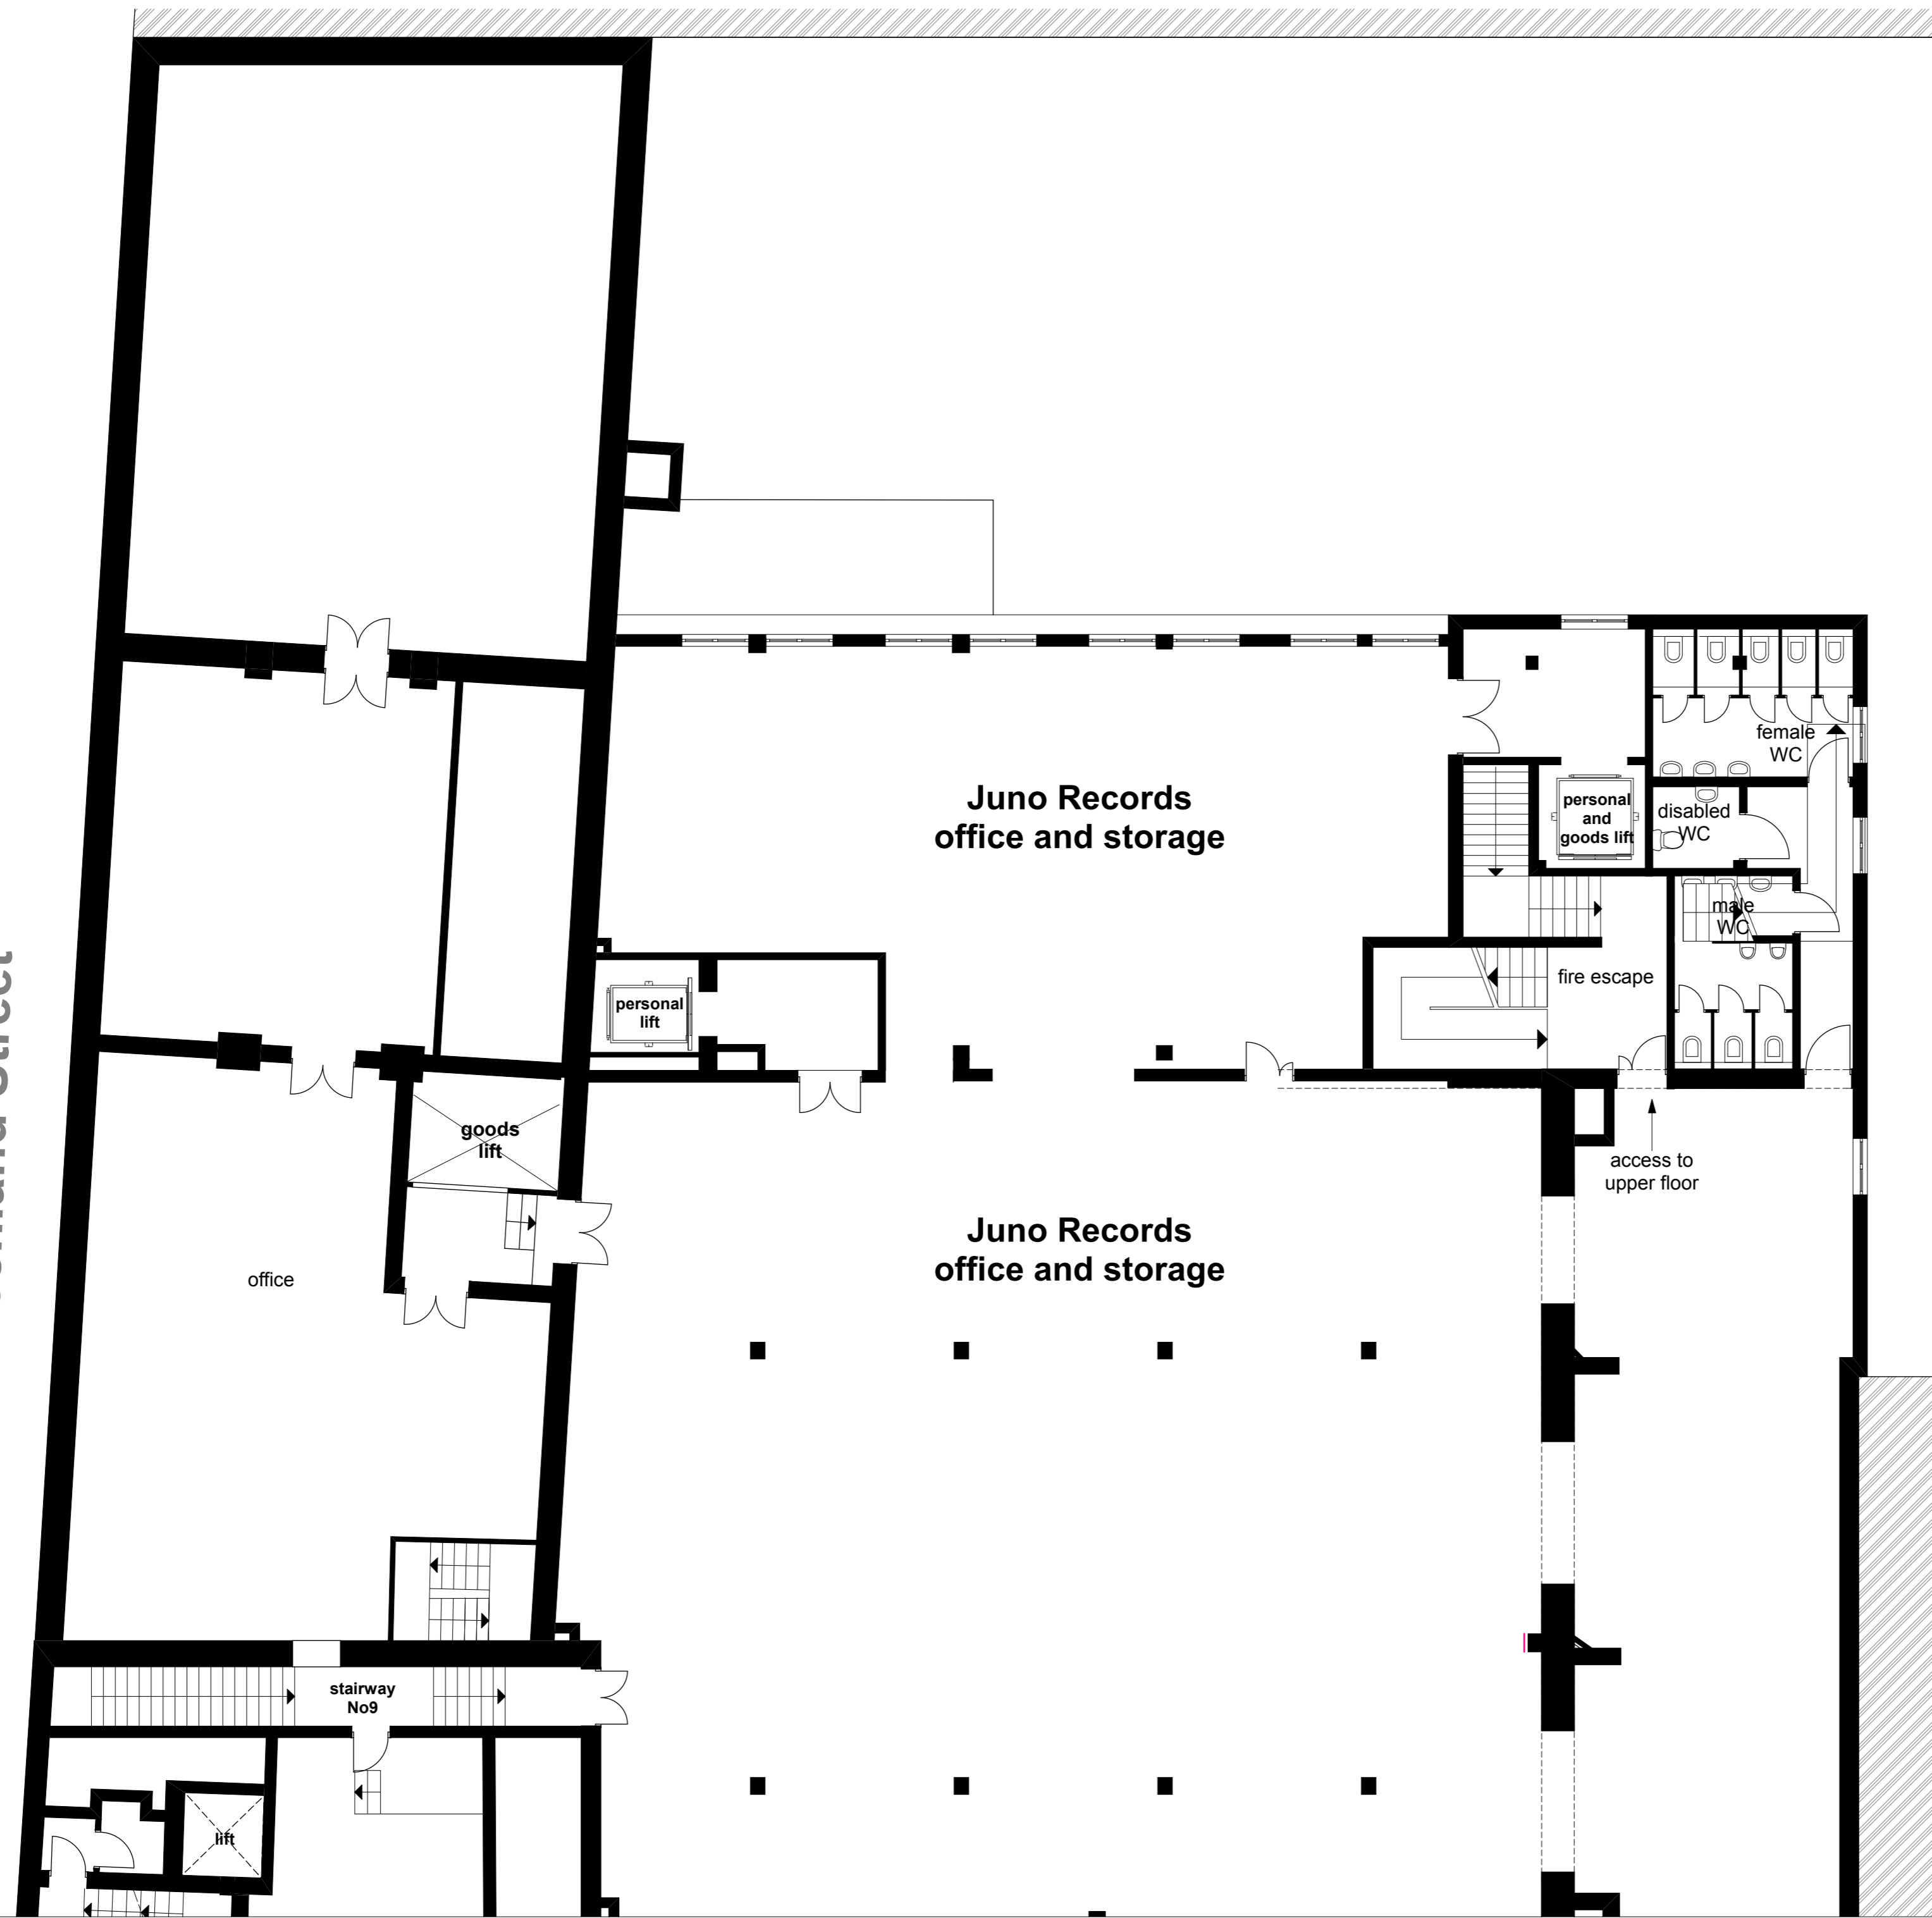

PROJECT	Extension on second and third floor at the rear 10 Greenland Street Camden, London, NW1 0ND
CLIENT	Concise Property Management 10 Greenland Street, London, NW1 0ND
DRAWING TITLE	Proposed First floor plan
SCALE	1:100@A2
DATE	21.09.2015
DRAWN	HAPE
DRAWING No.	09
REVISION	