
JCDecaux Rail



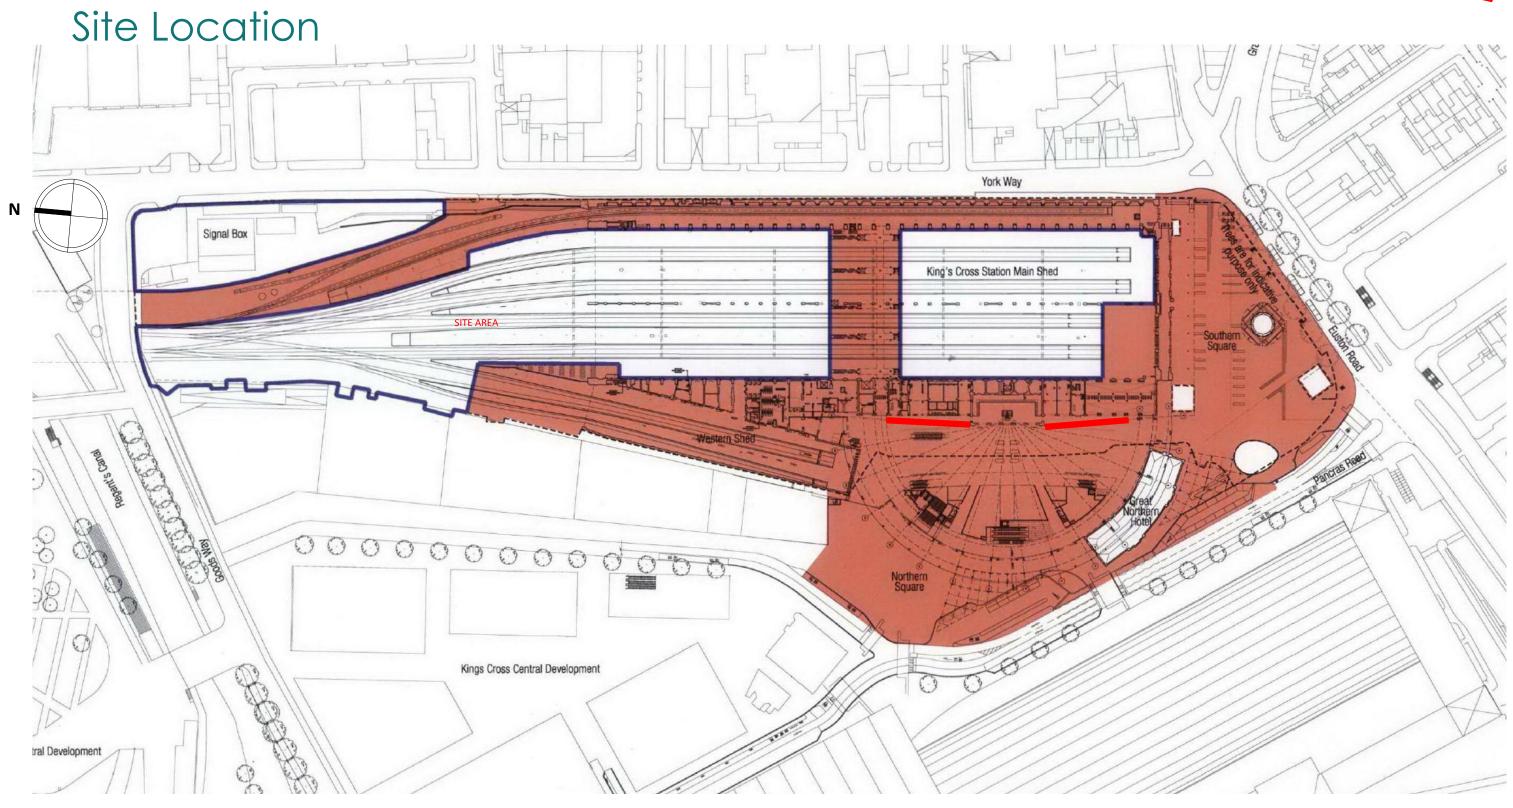

JOB Kings Cross Station – Western Concourse Euston Road London N1 9AP

CLIENT Network Rail

SCALE NTS

DRAWING OS Site Plan

REFERENCE A00989/01

JCDecaux Rail

991 Great West Road Brentford Middlesex TW8 9DN

