




FRONT ELEVATION - A

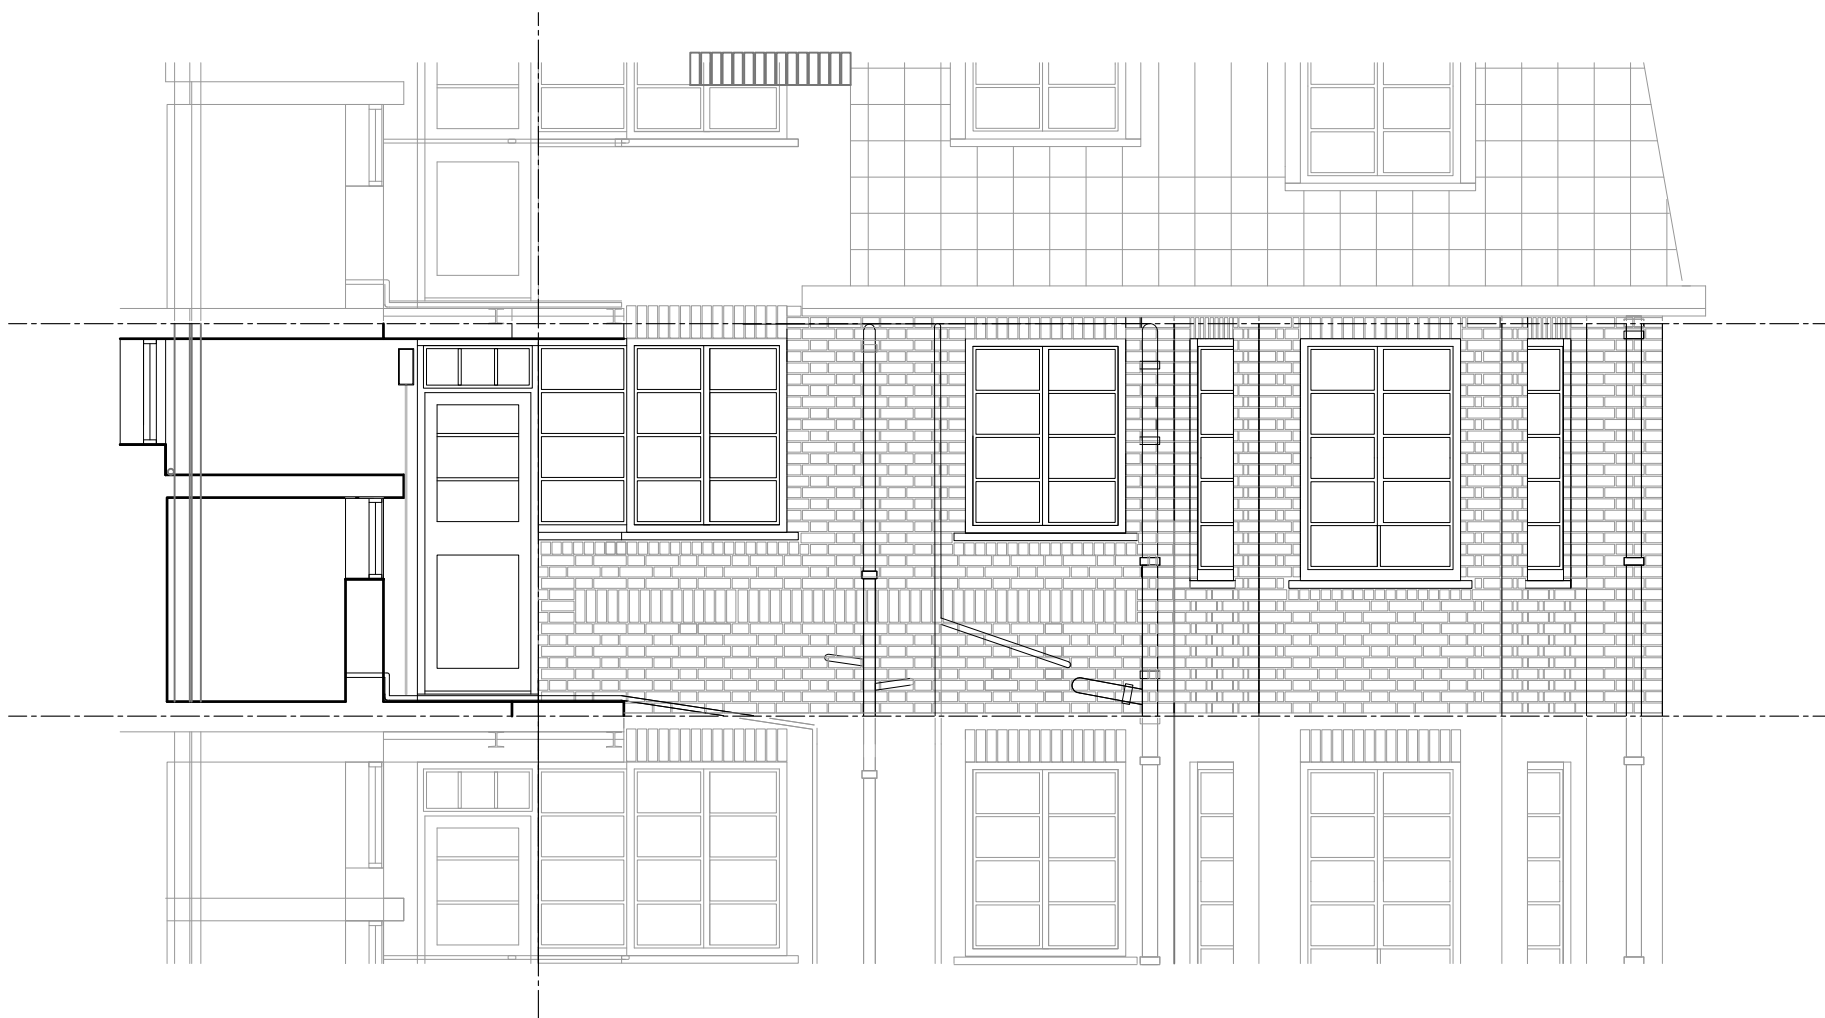

REAR ELEVATION - B

PLANNING

13 BRACKNELL GATE

REVISIONS
Rev A
Issued for Planning

NOTES

EXISTING EXTERNAL
ELEVATIONS


DWG No: 13BG/S201

SCALE: 1:50 @ A3

DATE: SEPT 2015

CARBOGNO CENEDA
ARCHITECTS

29c KITCHENER ROAD,
LONDON N17 6DU
TEL 07890 586 884
MAIL@CARBOGNOCENEDA.COM

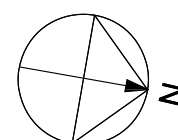

© COPYRIGHT
NOT TO BE REPRODUCED OR USED
WITHOUT PERMISSION