



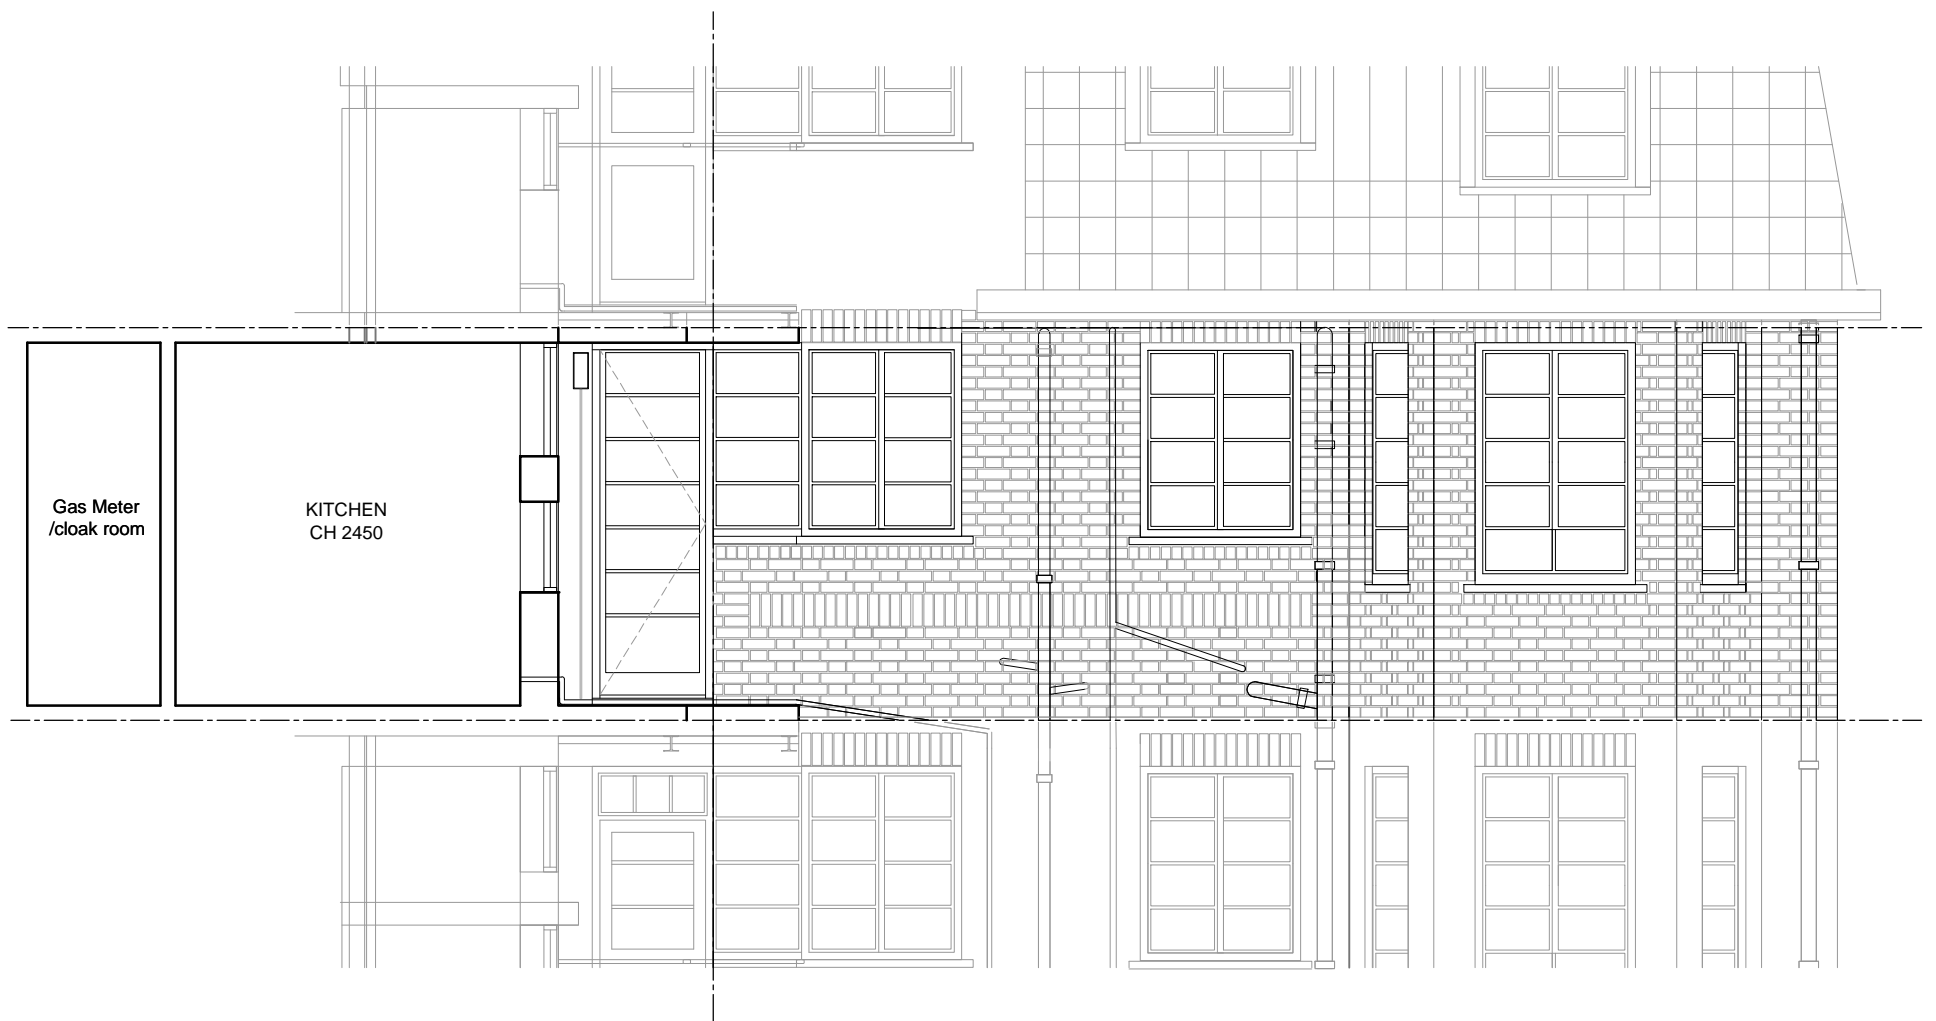

FRONT ELEVATION - A

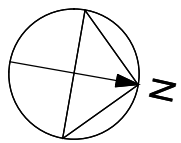

REAR ELEVATION - B

<b>PLANNING</b>		13 BRACKNELL GATE
REVISIONS Rev A Issued for Planning	NOTES  	<b>PROPOSED EXTERNAL ELEVATIONS</b>  DWG No: 13BG/P201 SCALE: 1:50 @ A3 DATE: SEPT 2015  CARBOGNO CENEDA ARCHITECTS 29b KITCHENER ROAD, LONDON N17 6DU TEL 07890 586 884 MAIL@CARBOGNOCENEDA.COM
© COPYRIGHT NOT TO BE REPRODUCED OR USED WITHOUT PERMISSION		