

 TO BE REMOVED

**NOTES**

DO NOT SCALE FROM DRAWING. ALL DIMENSIONS, LEVELS, COORDINATES, SETTING OUT, TO BE CHECKED ON SITE AND ANY DISCREPANCY REPORTED IMMEDIATELY TO THE ARCHITECT AND PROJECT MANAGER.

**PROJECT**

123 Constantine Road

**CLIENT**

John Hayes

**DRAWING NAME**

Existing Second Floor, Loft and Roof Plan


**REVISIONS**


Revision A: 20/08/15

STATUS	SCALE
Planning	1:100 @ A3
DRAWING NUMBER	DATE
HYA 15036 (P) 001 Rev A	22/07/15

**HIGGS YOUNG**  
**ARCHITECTS**

HIGGS YOUNG ARCHITECTS LTD  
54 BOSTON PLACE  
LONDON NW1 6ER  
Tel: 0044 (0)20 7724 9395  
E-mail: info@higgseyoung.com

 

 TO BE REMOVED



**NOTES**

DO NOT SCALE FROM DRAWING. ALL DIMENSIONS, LEVELS, COORDINATES, SETTING OUT, TO BE CHECKED ON SITE AND ANY DISCREPANCY REPORTED IMMEDIATELY TO THE ARCHITECT AND PROJECT MANAGER.

**PROJECT**

123 Constantine Road

**CLIENT**

John Hayes

**DRAWING NAME**

Existing Front and Rear Elevations


**REVISIONS**


Revision A: 20/08/15

STATUS	SCALE
Planning	1:100 @ A3
DRAWING NUMBER	DATE
HYA 15036 (P) 002 Rev A	22/07/15


**HIGGS YOUNG**  
**ARCHITECTS**


HIGGS YOUNG ARCHITECTS LTD  
54 BOSTON PLACE  
LONDON NW1 6ER  
Tel: 0044 (0)20 7724 9395  
E-mail: info@higgseyoung.com

 

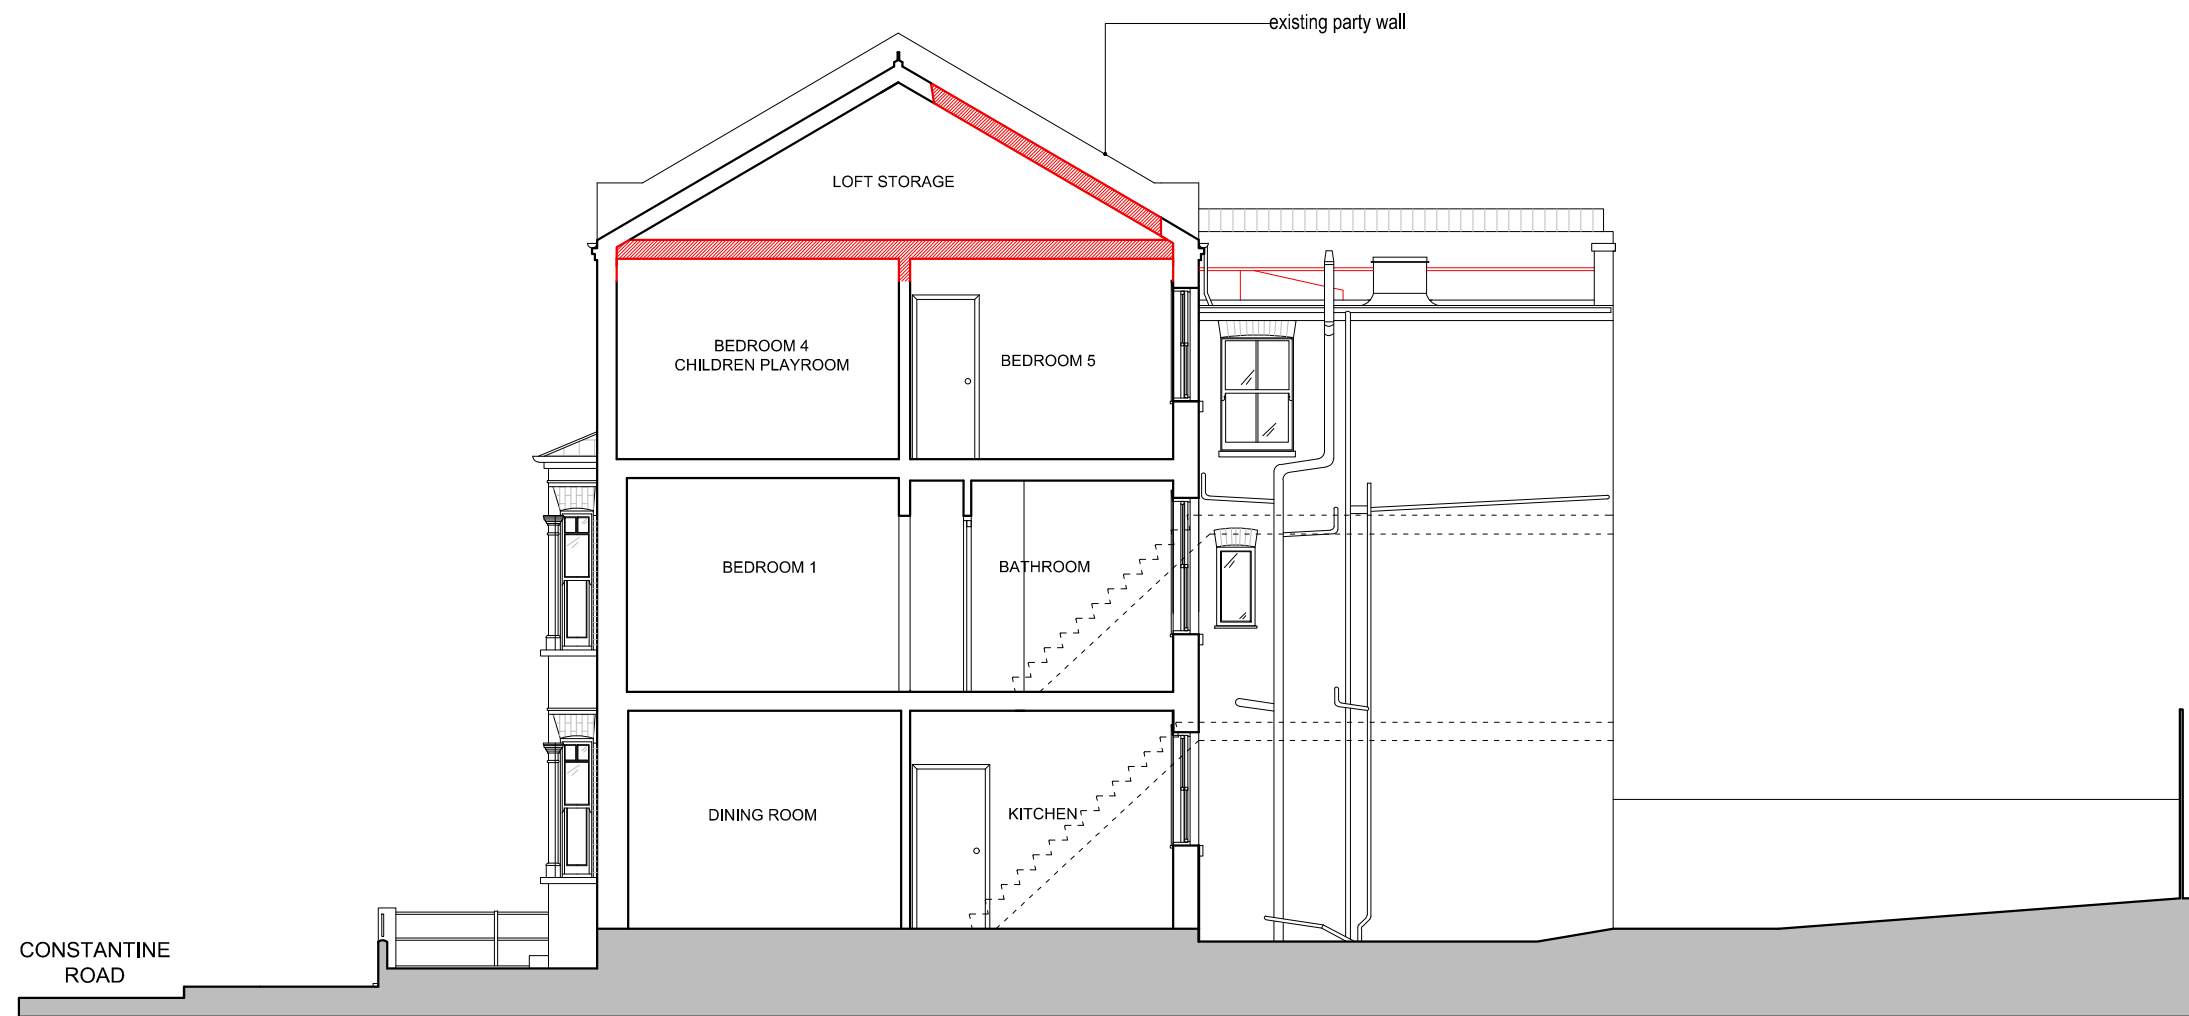

SECTION A-A

 

 TO BE REMOVED

**NOTES**

DO NOT SCALE FROM DRAWING. ALL DIMENSIONS, LEVELS, COORDINATES, SETTING OUT, TO BE CHECKED ON SITE AND ANY DISCREPANCY REPORTED IMMEDIATELY TO THE ARCHITECT AND PROJECT MANAGER.

**PROJECT**

123 Constantine Road

**CLIENT**

John Hayes

**DRAWING NAME**

Existing Section A-A


**REVISIONS**

rev A: 20 08 15  
rev B: 22 09 15


STATUS	SCALE
Planning	1:100 @ A3
DRAWING NUMBER	DATE
HYA 15036 (P) 003 Rev B	22/07/15


**HIGGS YOUNG**  
**ARCHITECTS**

HIGGS YOUNG ARCHITECTS LTD  
54 BOSTON PLACE  
LONDON NW1 6ER  
Tel: 0044 (0)20 7724 9395  
E-mail: info@higgseyoung.com

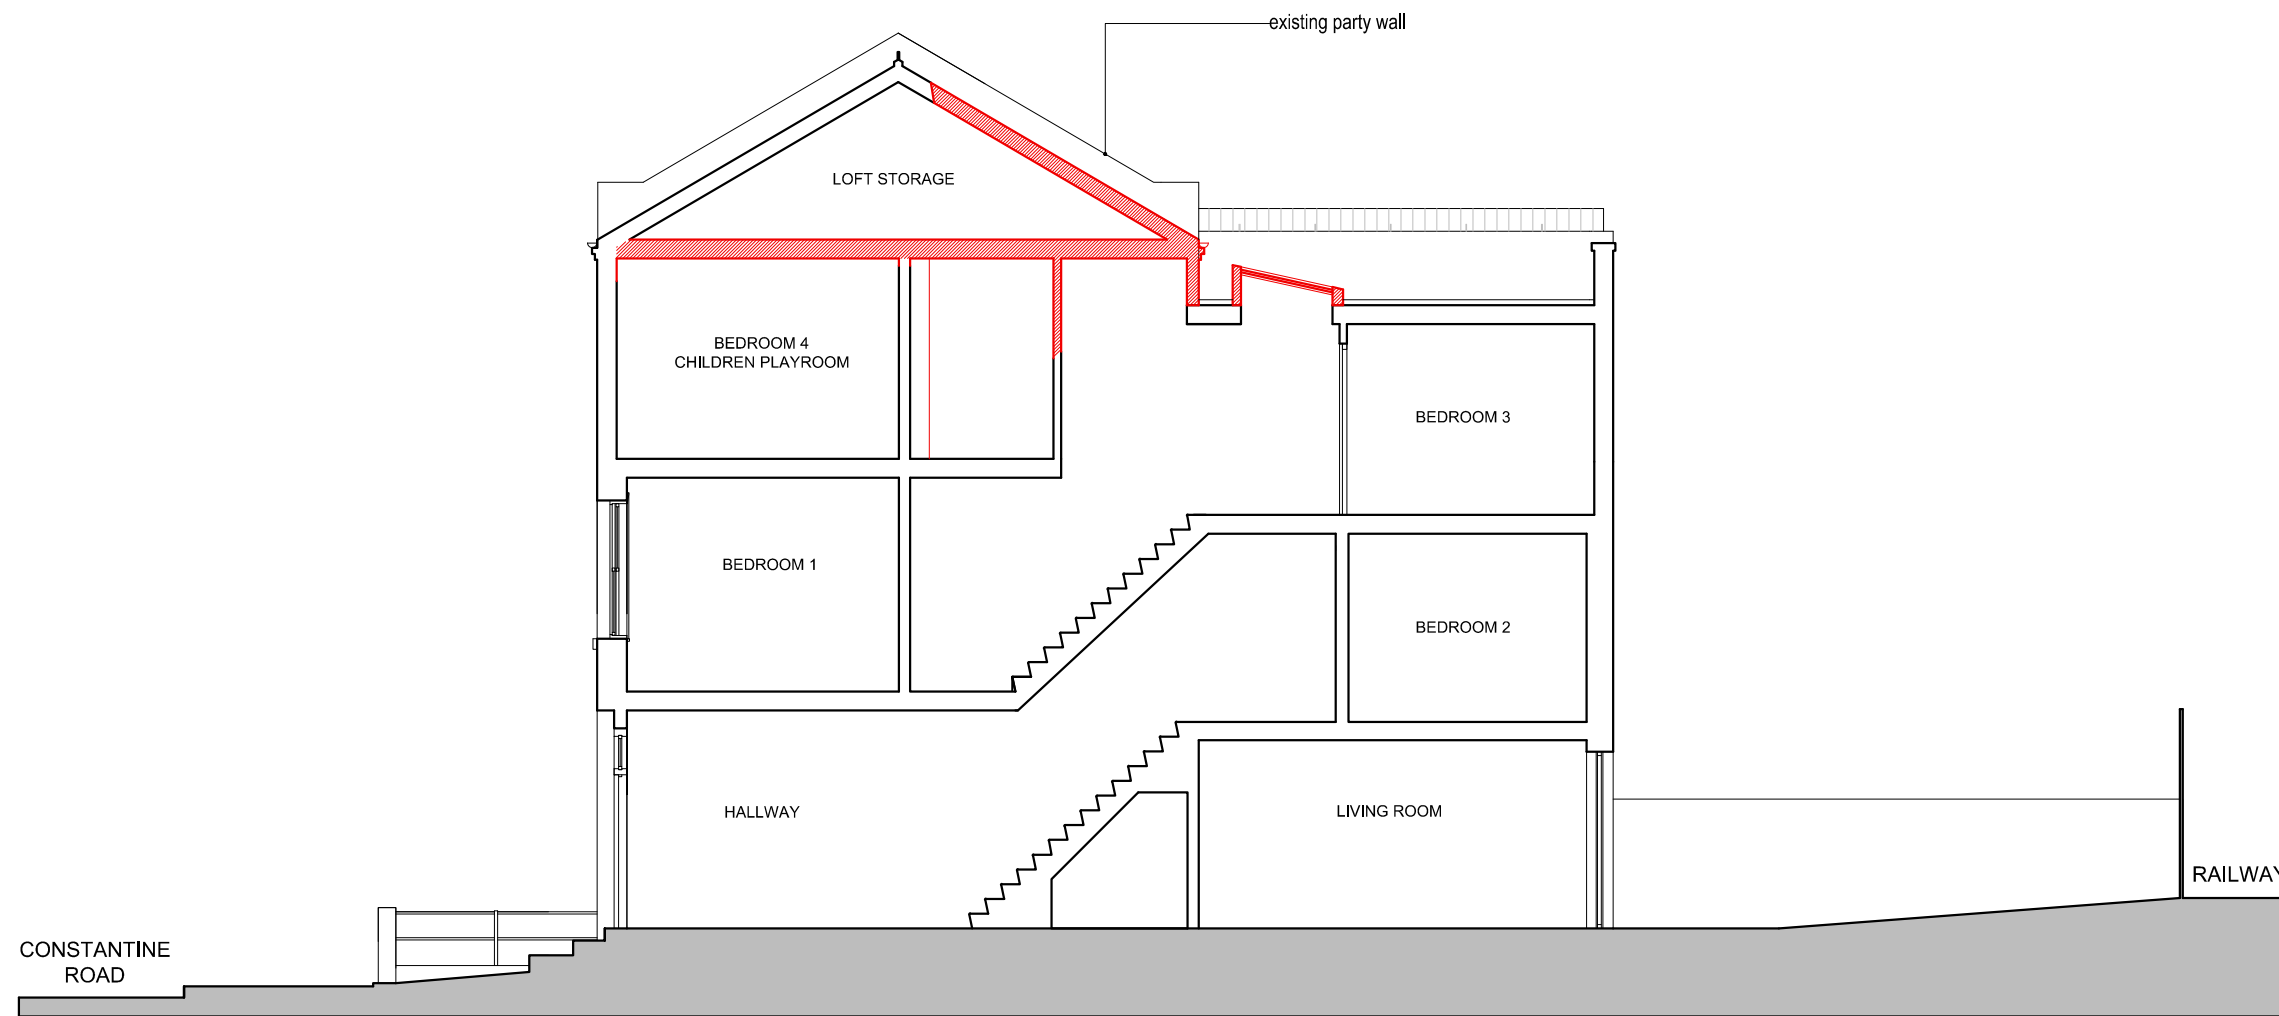

SECTION B-B

 

 TO BE REMOVED

**NOTES**

DO NOT SCALE FROM DRAWING. ALL DIMENSIONS, LEVELS, COORDINATES, SETTING OUT, TO BE CHECKED ON SITE AND ANY DISCREPANCY REPORTED IMMEDIATELY TO THE ARCHITECT AND PROJECT MANAGER.

**PROJECT**

123 Constantine Road

**CLIENT**

John Hayes

**DRAWING NAME**

Existing Section B-B

**REVISIONS**

rev A: 22 09 15

STATUS	SCALE
Planning	1:100 @ A3
DRAWING NUMBER	DATE
HYA 15036 (P) 004 RevA	20/08/15

**HIGGS YOUNG**  
**ARCHITECTS**

HIGGS YOUNG ARCHITECTS LTD  
54 BOSTON PLACE  
LONDON NW1 6ER  
Tel: 0044 (0)20 7724 9395  
E-mail: info@higgseyoung.com