



PLAN

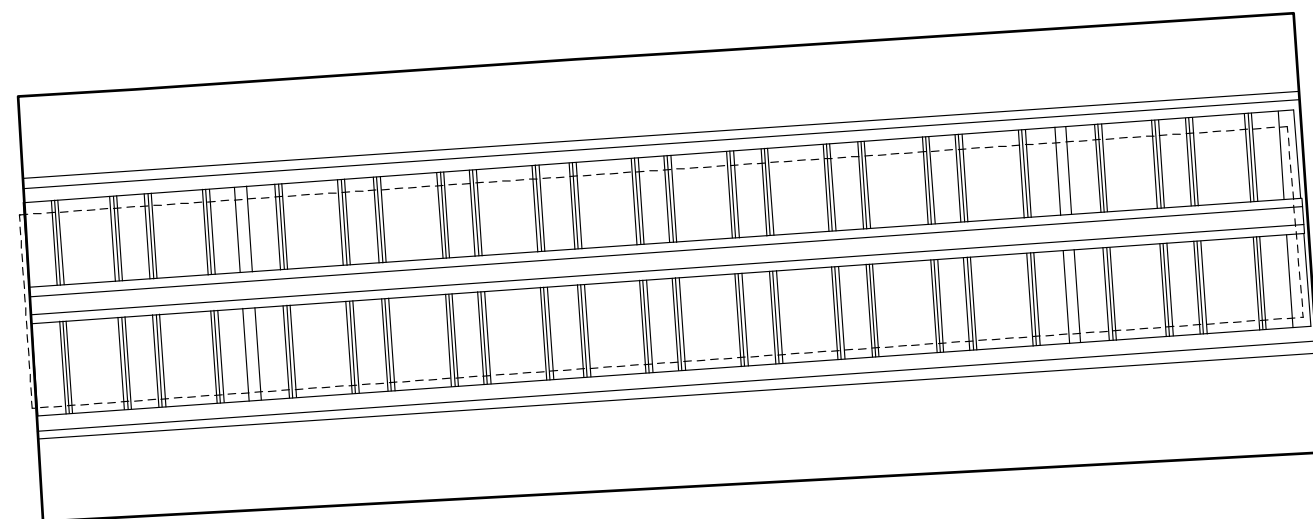

REFLECTED CEILING PLAN

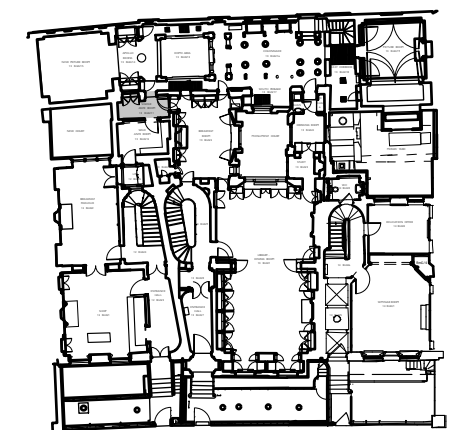

GROUND FLOOR PLAN



STAGE E DRAFT



SIR JOHN SOANES MUSEUM
 OPENING UP THE SOANE PH 3

ANTE ROOM13RmG/11 DRG NO. 506MP4/SU038

PLAN & REF. CEILING SCALE 1:20 @ A3

PLAN AS EXISTING DATE NOV. 2013

JULIANHARRAP
 ARCHITECTS LLP

95 KINGSLAND ROAD LONDON E2 8AG
 PHONE 020 7729 5111 FAX 020 7739 8306

