



EAST WALL

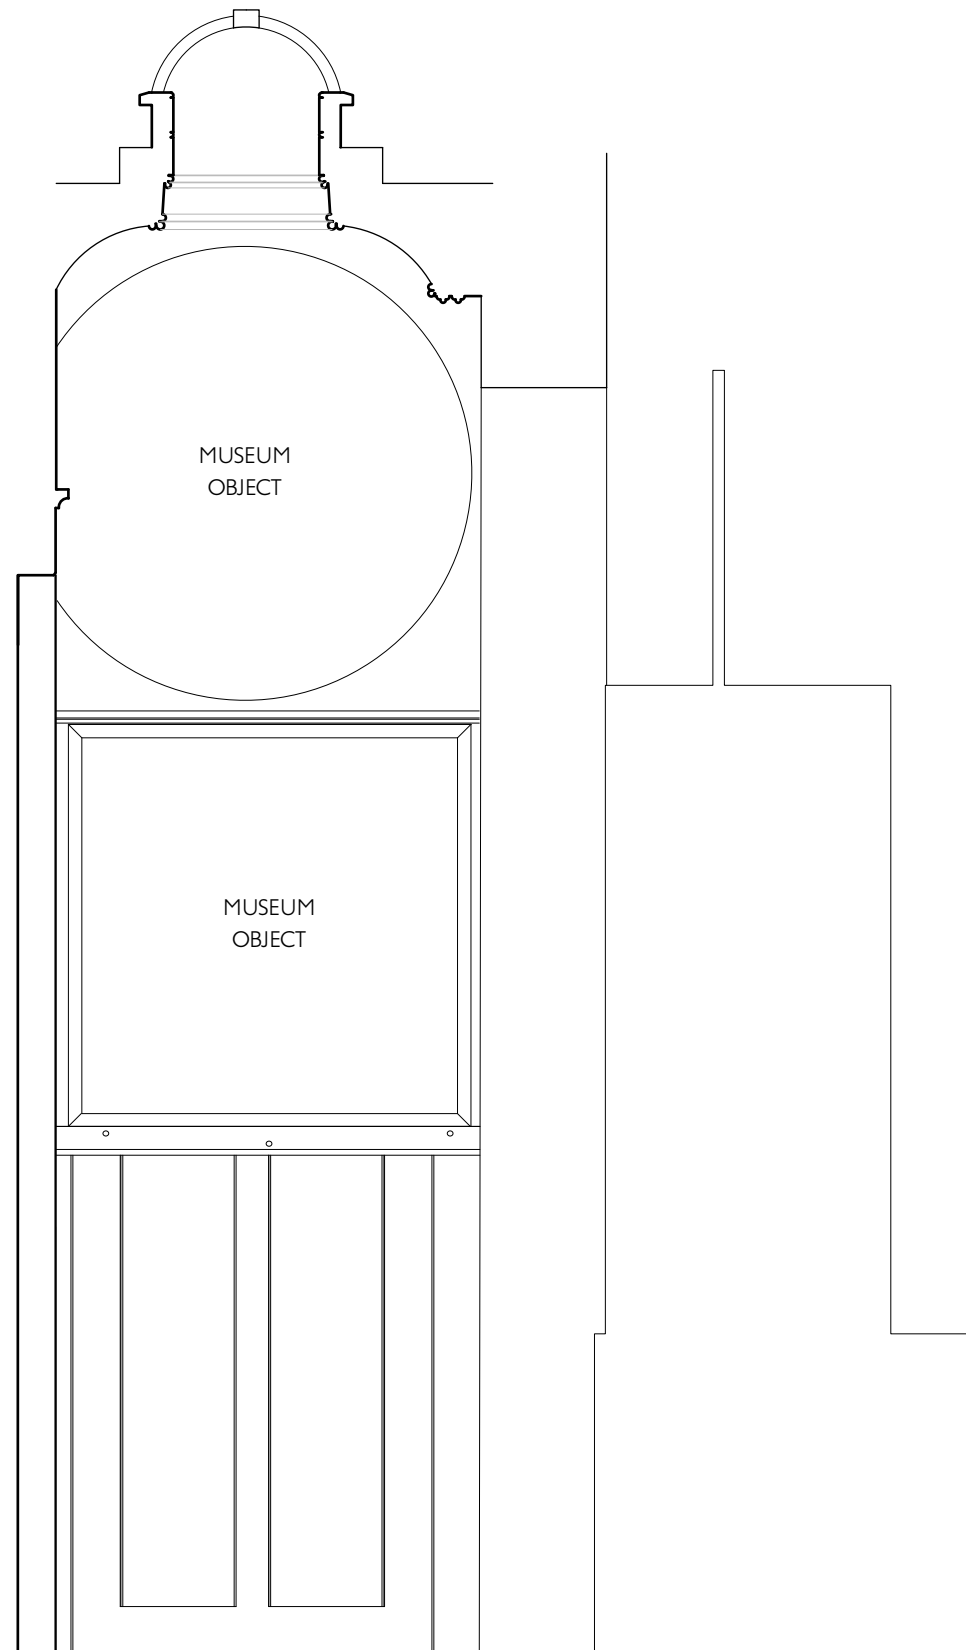


WEST WALL

11.11.14 A East elevation revised.

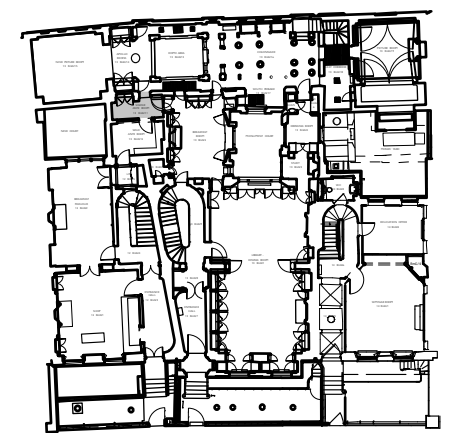

GROUND FLOOR PLAN

 

STAGE E DRAFT



SIR JOHN SOANES MUSEUM
OPENING UP THE SOANE PH 3

ANTE ROOM13RmG/11 DRG NO. 506MP4/SU040A

EAST & WEST WALLS AS SCALE 1:20 @ A3

EXISTING DATE NOV. 2013

JULIANHARRAP
ARCHITECTS LLP

95 KINGSLAND ROAD LONDON E2 8AG
PHONE 020 7729 5111 FAX 020 7739 8306

