
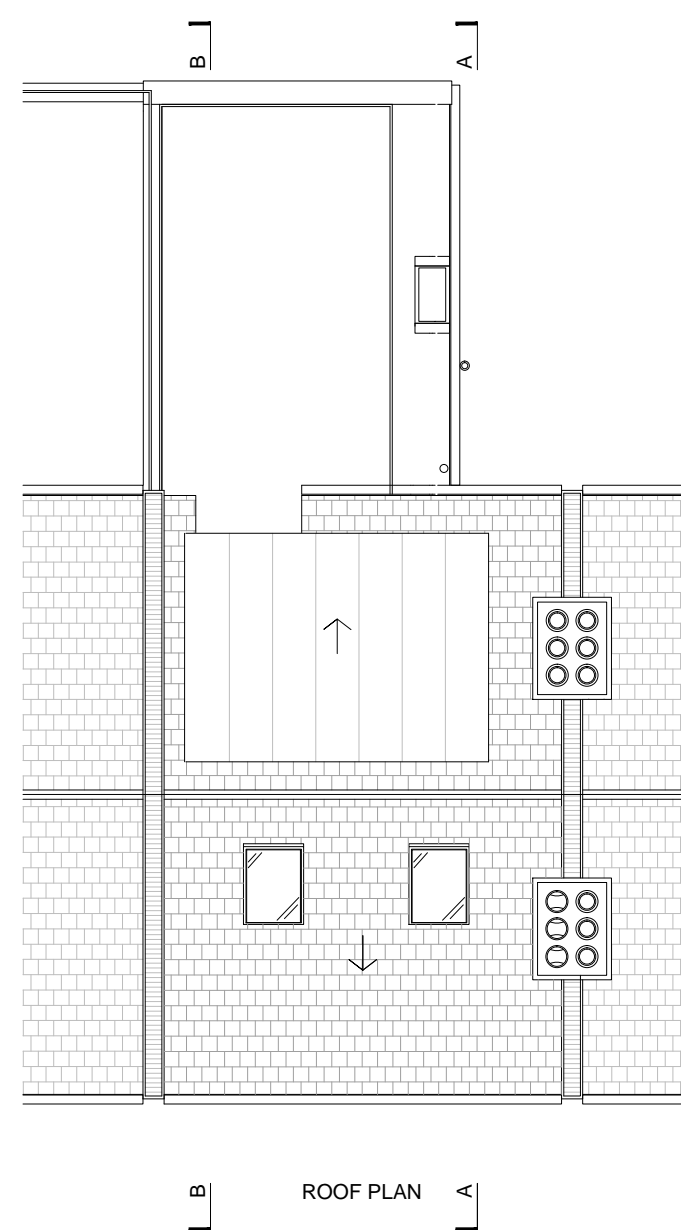
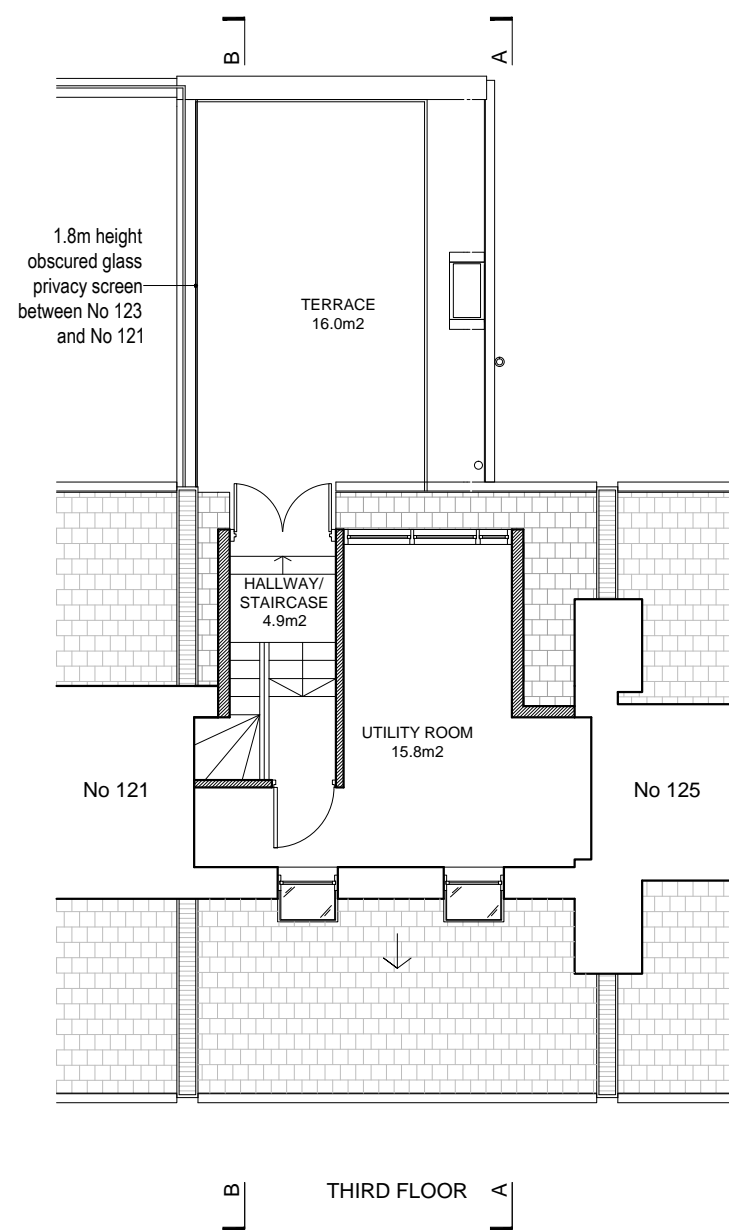


 PROPOSED

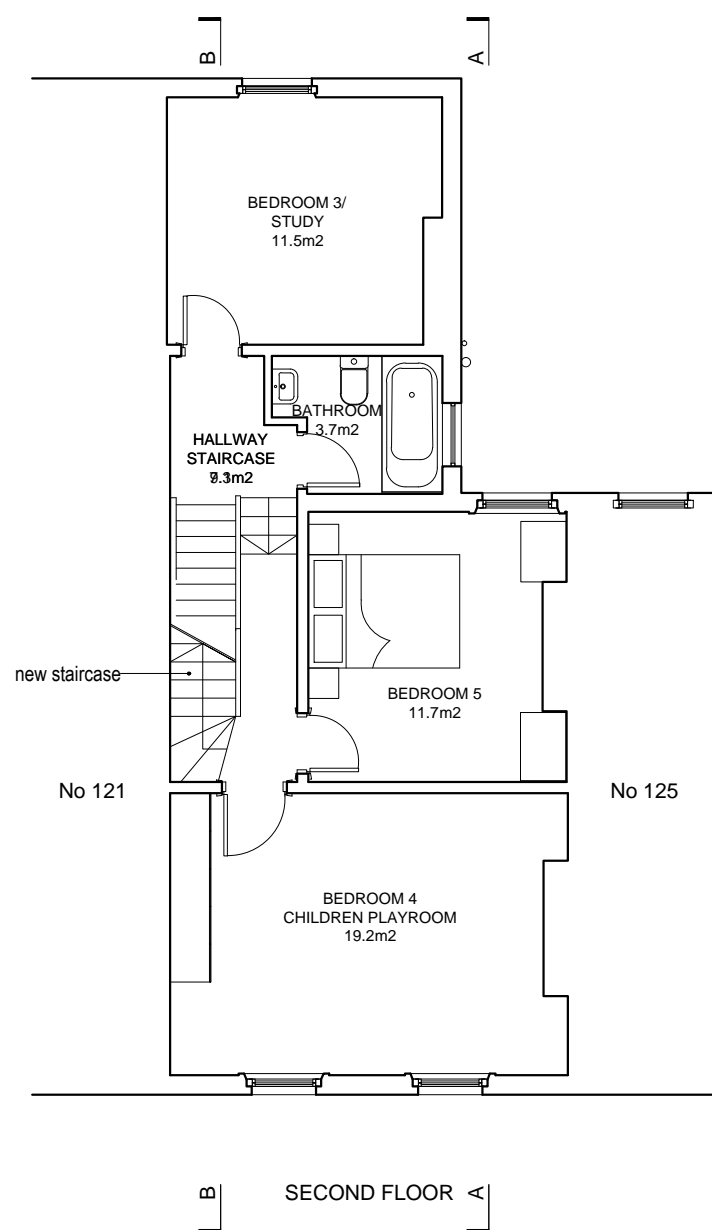

NOTES

DO NOT SCALE FROM DRAWING. ALL DIMENSIONS, LEVELS, COORDINATES, SETTING OUT, TO BE CHECKED ON SITE AND ANY DISCREPANCY REPORTED IMMEDIATELY TO THE ARCHITECT AND PROJECT MANAGER.

PROJECT

123 Constantine Road

CLIENT

John Hayes

DRAWING NAME

Proposed Second Floor, Loft and Roof Plan

REVISIONS

rev A: 20 08 15
rev B: 22 09 15
rev C: 23 09 15

STATUS

Planning

SCALE

1:100 @ A3

DRAWING NUMBER


HYA 15036 (P) 101 Rev C

DATE

22/07/15

HIGGS YOUNG
ARCHITECTS

HIGGS YOUNG ARCHITECTS LTD
54 BOSTON PLACE
LONDON NW1 6ER
Tel: 0044 (0)20 7724 9395
E-mail: info@higgseyoung.com

 

 PROPOSED



NOTES

DO NOT SCALE FROM DRAWING. ALL DIMENSIONS, LEVELS, COORDINATES, SETTING OUT, TO BE CHECKED ON SITE AND ANY DISCREPANCY REPORTED IMMEDIATELY TO THE ARCHITECT AND PROJECT MANAGER.

PROJECT

123 Constantine Road

CLIENT

John Hayes

DRAWING NAME

Proposed Front and Rear Elevations

REVISIONS

rev A: 20 08 15
rev B: 20 08 15
rev C: 22 09 15
rev D: 23 09 15

STATUS

Planning

SCALE

1:100 @ A3

DRAWING NUMBER


HYA 15036 (P) 102 Rev D

DATE


22/07/15

HIGGS YOUNG
ARCHITECTS


HIGGS YOUNG ARCHITECTS LTD
54 BOSTON PLACE
LONDON NW1 6ER
Tel: 0044 (0)20 7724 9395
E-mail: info@higgsgyoung.com

 

1:100 meters

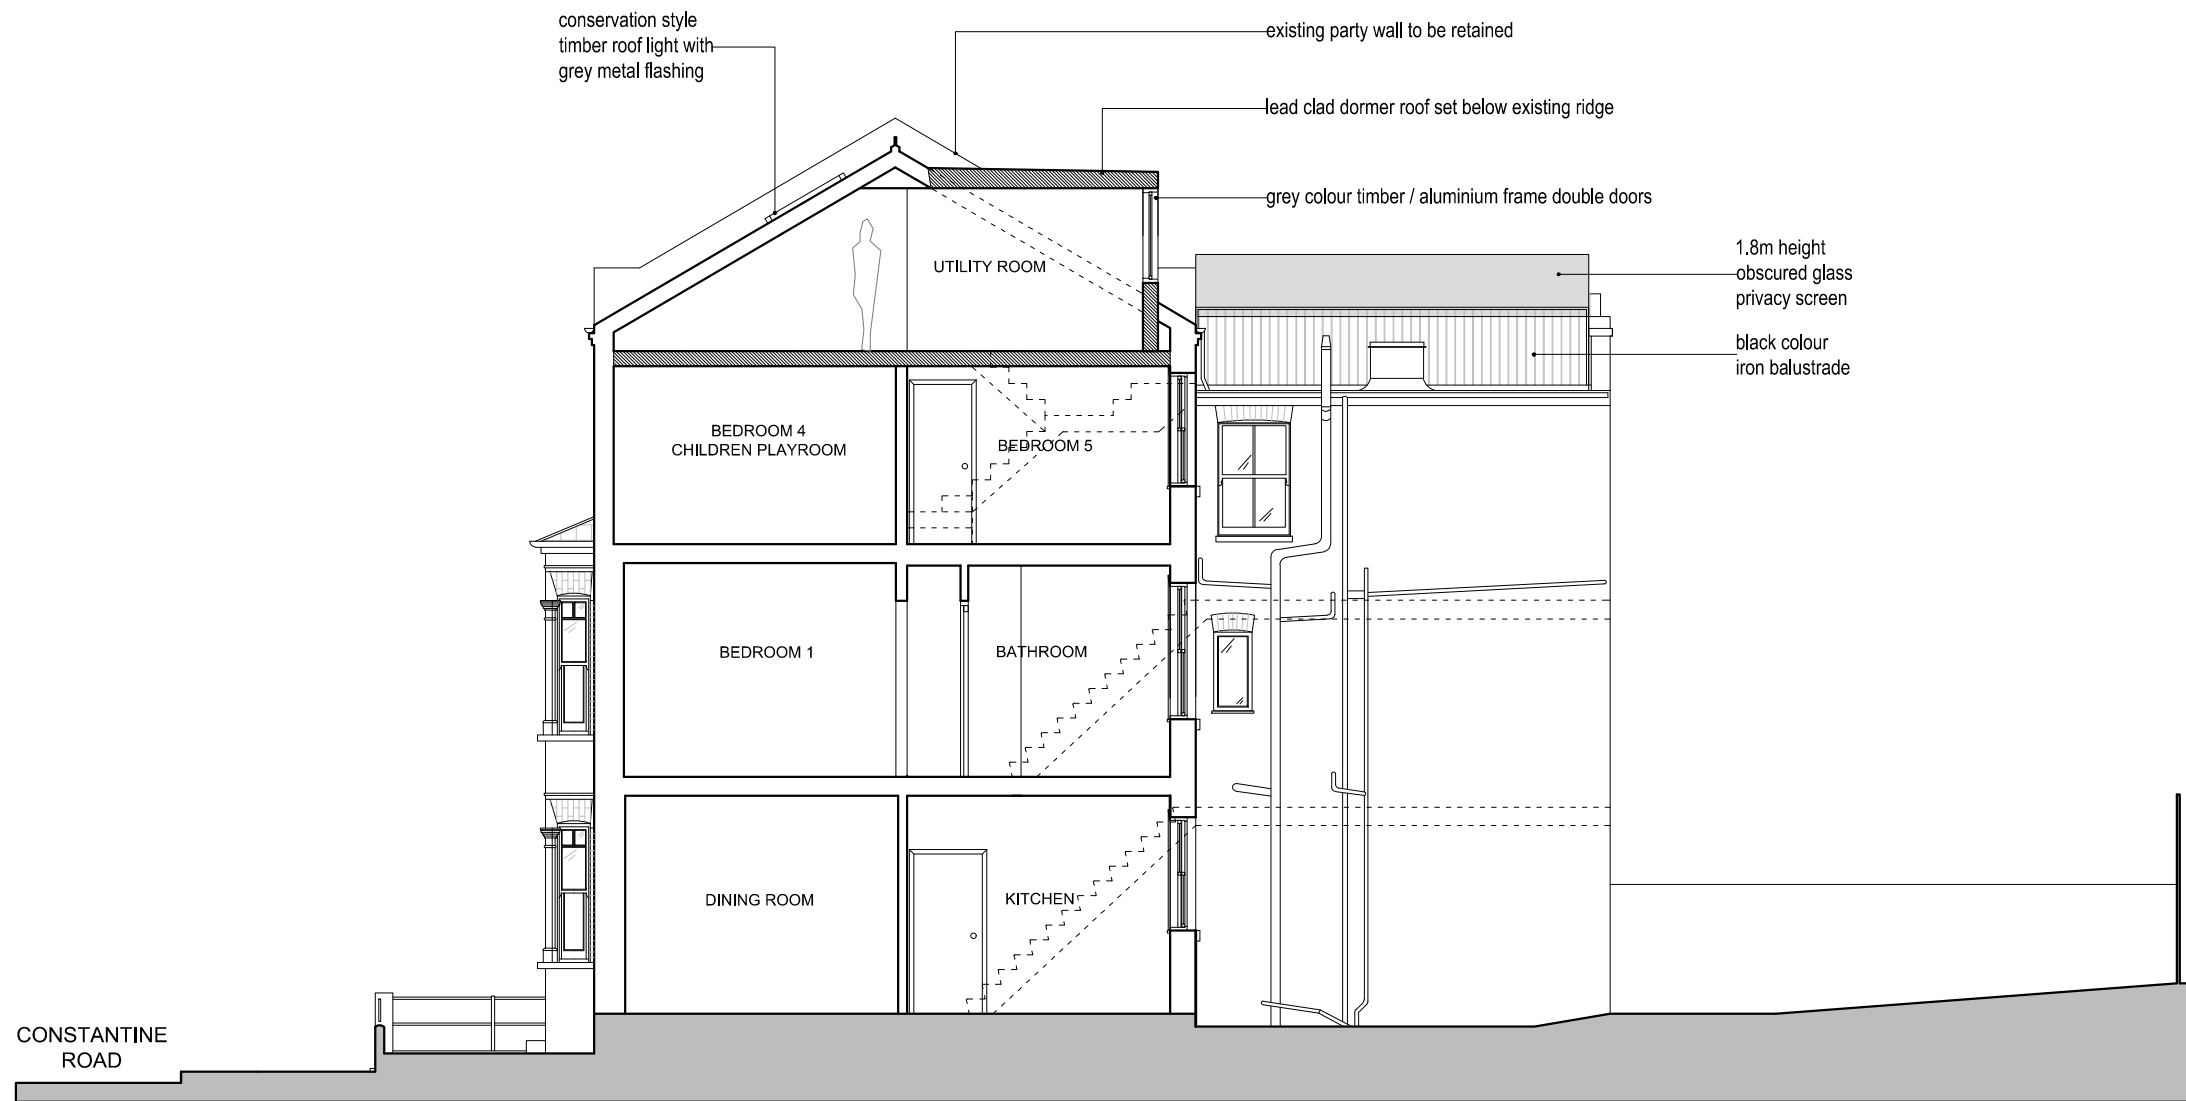

SECTION A-A

 

 PROPOSED

NOTES

DO NOT SCALE FROM DRAWING. ALL DIMENSIONS, LEVELS, COORDINATES, SETTING OUT, TO BE CHECKED ON SITE AND ANY DISCREPANCY REPORTED IMMEDIATELY TO THE ARCHITECT AND PROJECT MANAGER.

PROJECT

123 Constantine Road

CLIENT

John Hayes

DRAWING NAME

Proposed Section A-A

REVISIONS


rev A: 20 08 15
rev B: 22 09 15
rev C: 23 09 15

STATUS	SCALE
Planning	1:100 @ A3


DRAWING NUMBER	DATE
HYA 15036 (P) 103 Rev C	22/07/15

HIGGS YOUNG
ARCHITECTS

HIGGS YOUNG ARCHITECTS LTD
54 BOSTON PLACE
LONDON NW1 6ER
Tel: 0044 (0)20 7724 9395
E-mail: info@higgseyoung.com

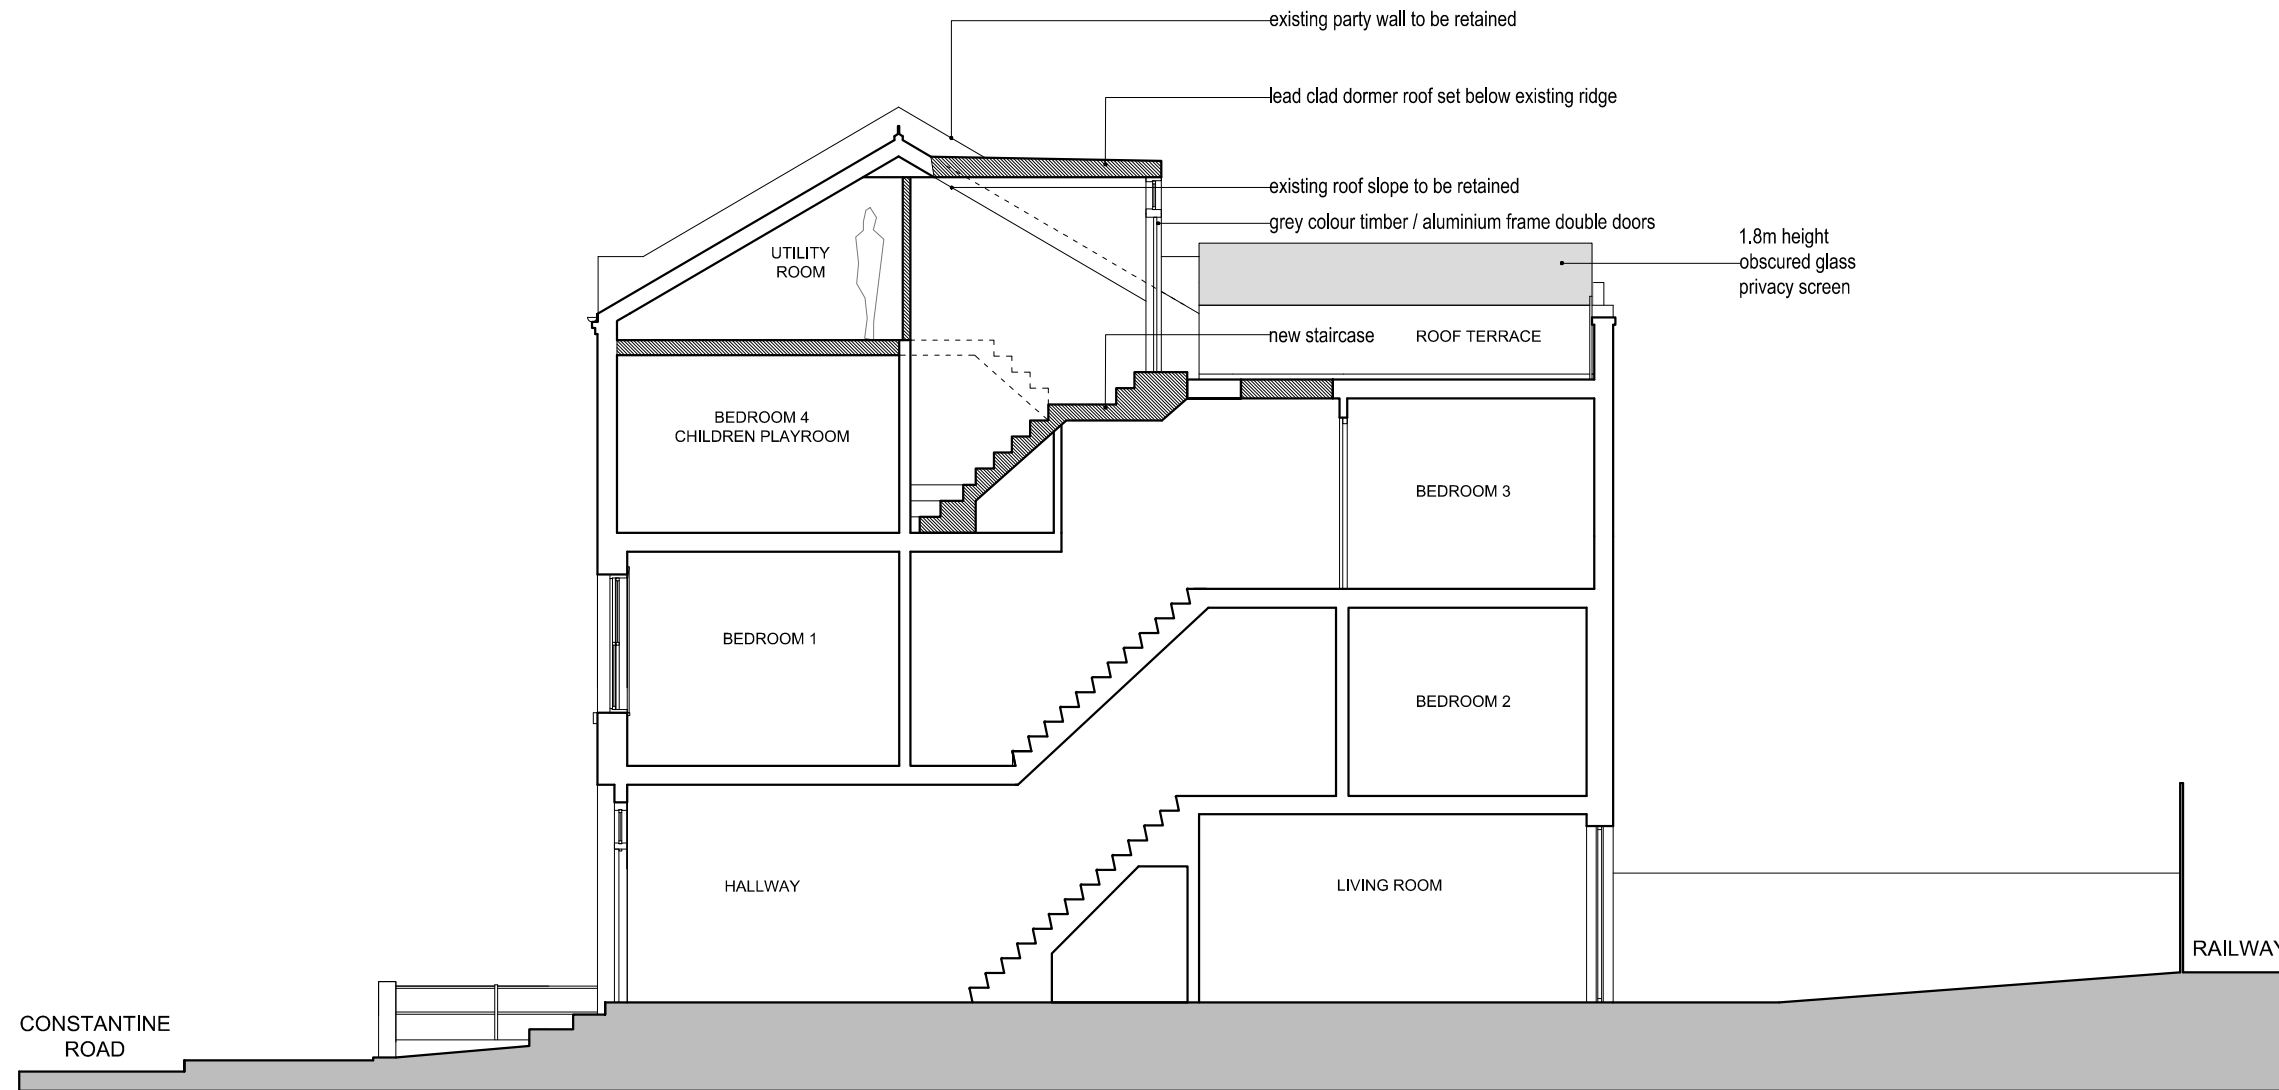

SECTION B-B

 

 PROPOSED

NOTES

DO NOT SCALE FROM DRAWING. ALL DIMENSIONS, LEVELS, COORDINATES, SETTING OUT, TO BE CHECKED ON SITE AND ANY DISCREPANCY REPORTED IMMEDIATELY TO THE ARCHITECT AND PROJECT MANAGER.

PROJECT

123 Constantine Road

CLIENT

John Hayes

DRAWING NAME

Proposed Section B-B

REVISIONS

rev A: 22 09 15
rev B: 23 09 15

STATUS	SCALE
Planning	1:100 @ A3
DRAWING NUMBER	DATE
HYA 15036 (P) 104 Rev B	20/08/15

HIGGS YOUNG
ARCHITECTS

HIGGS YOUNG ARCHITECTS LTD
54 BOSTON PLACE
LONDON NW1 6ER
Tel: 0044 (0)20 7724 9395
E-mail: info@higgseyoung.com