
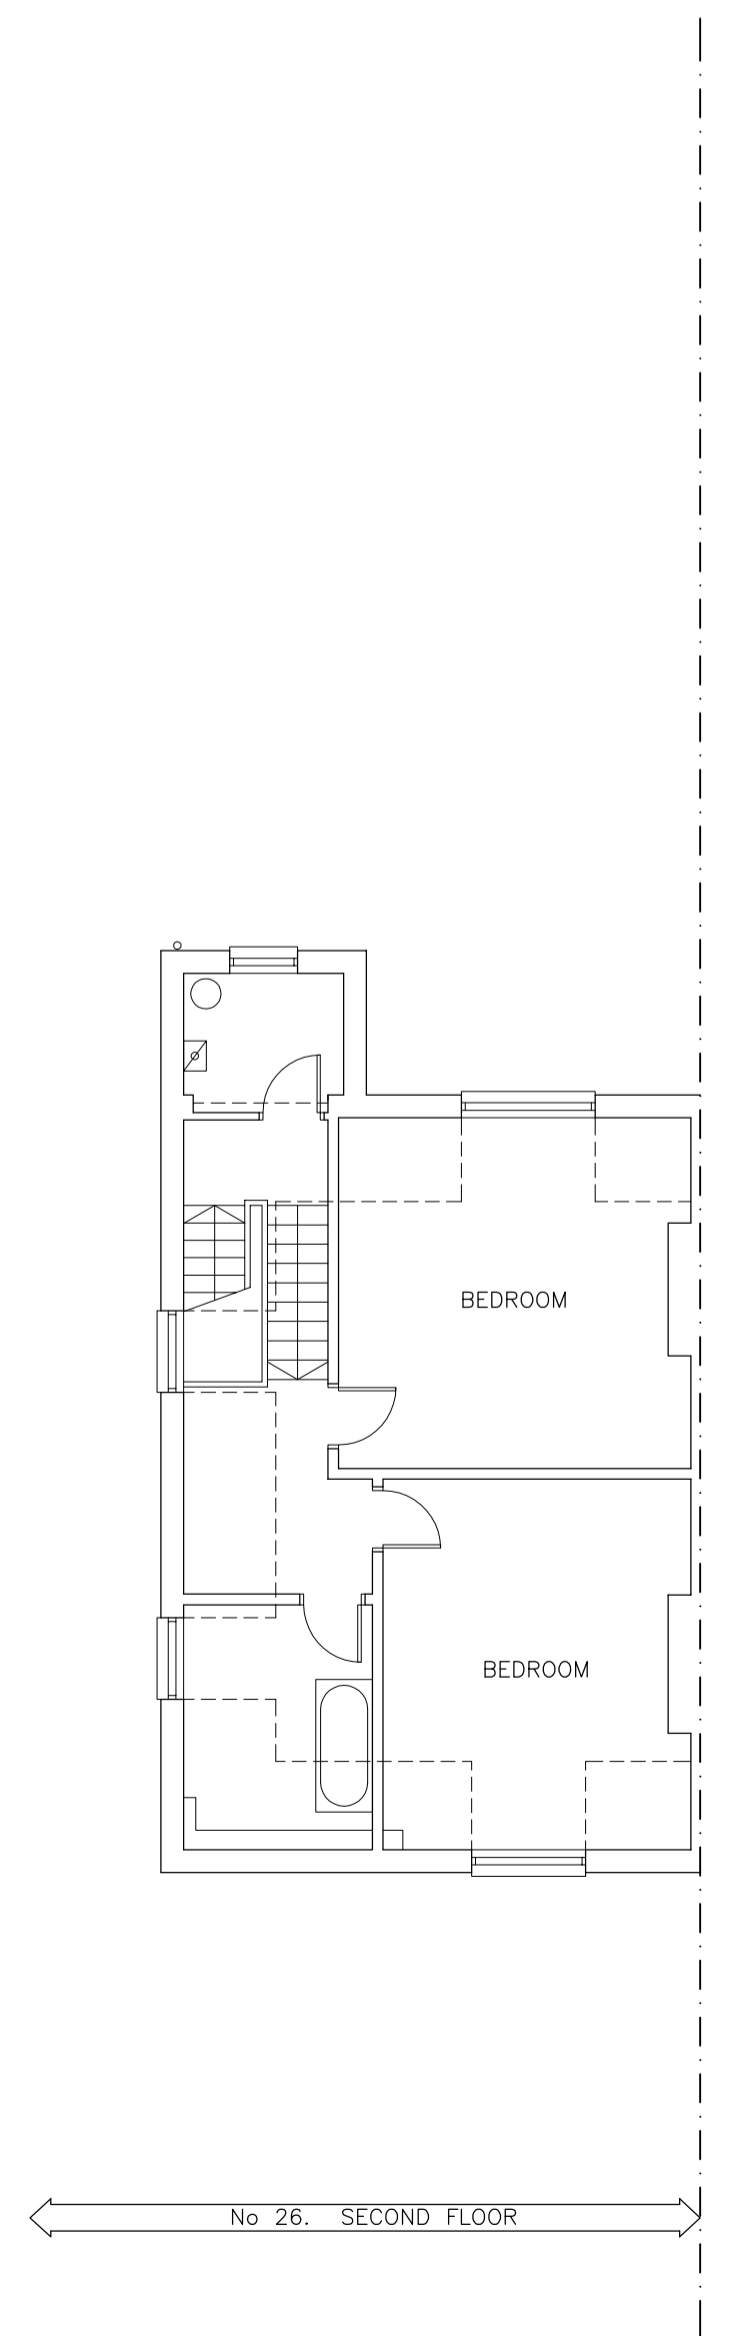
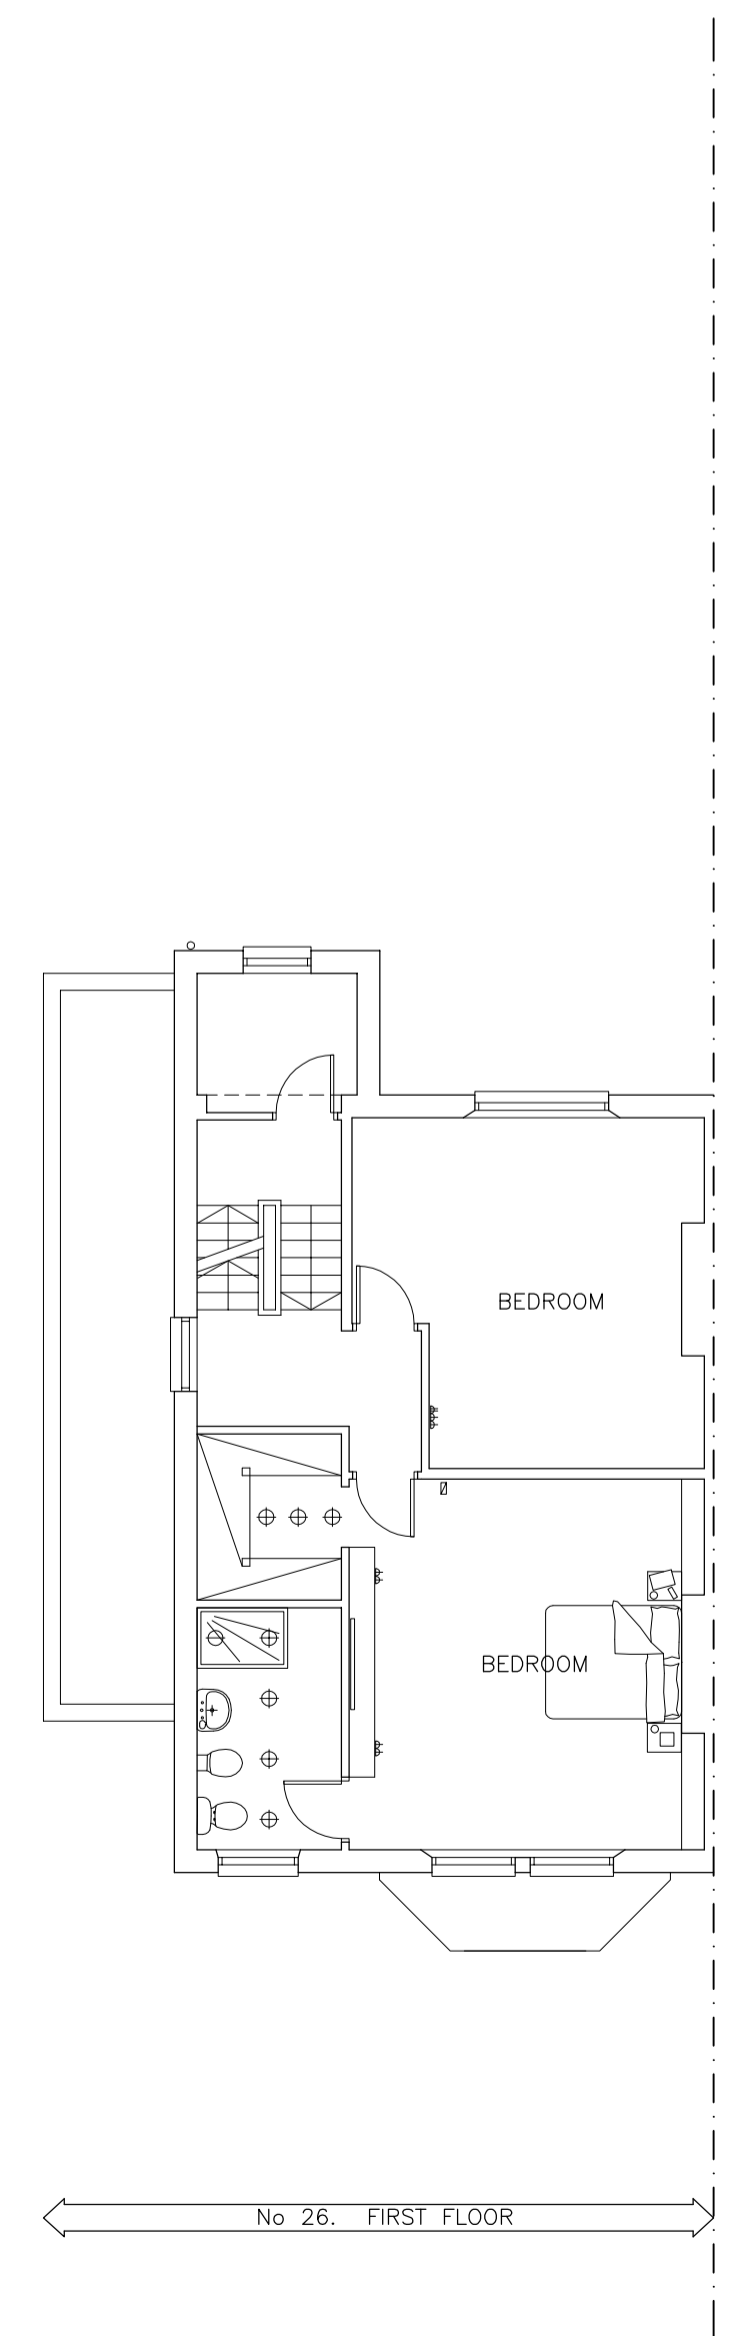
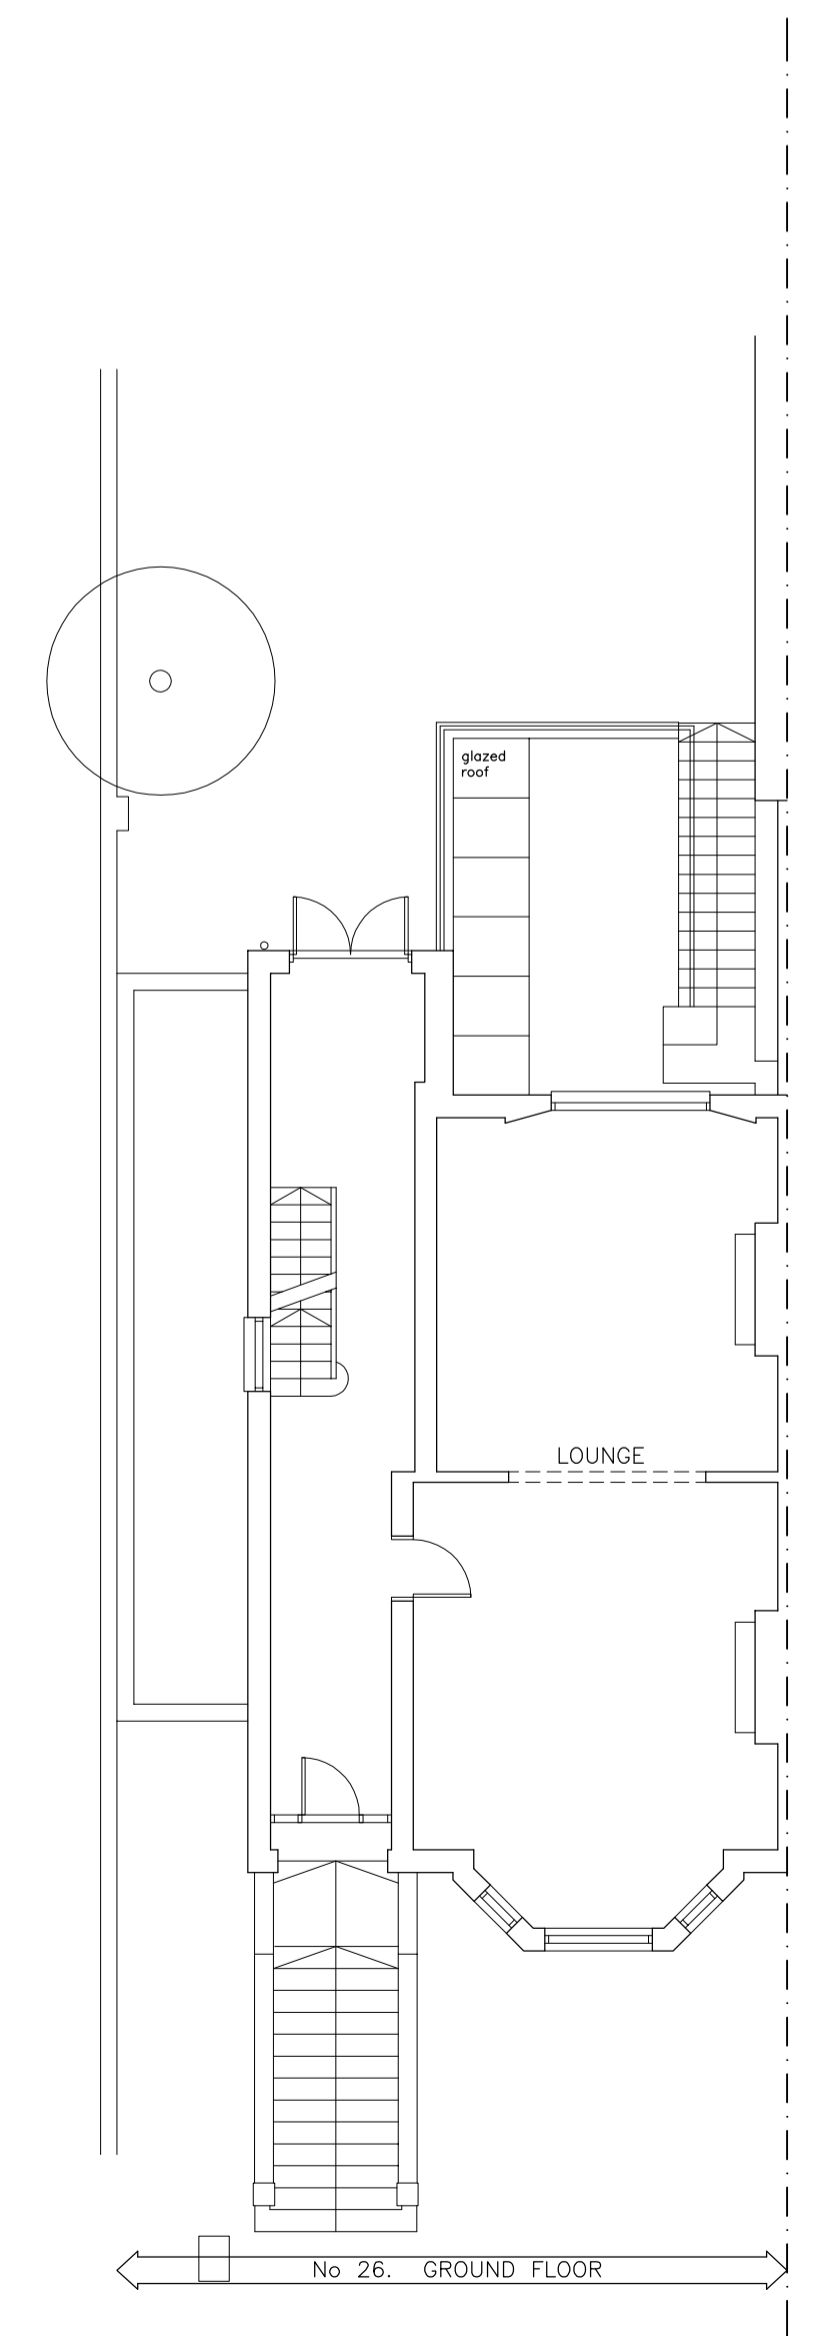
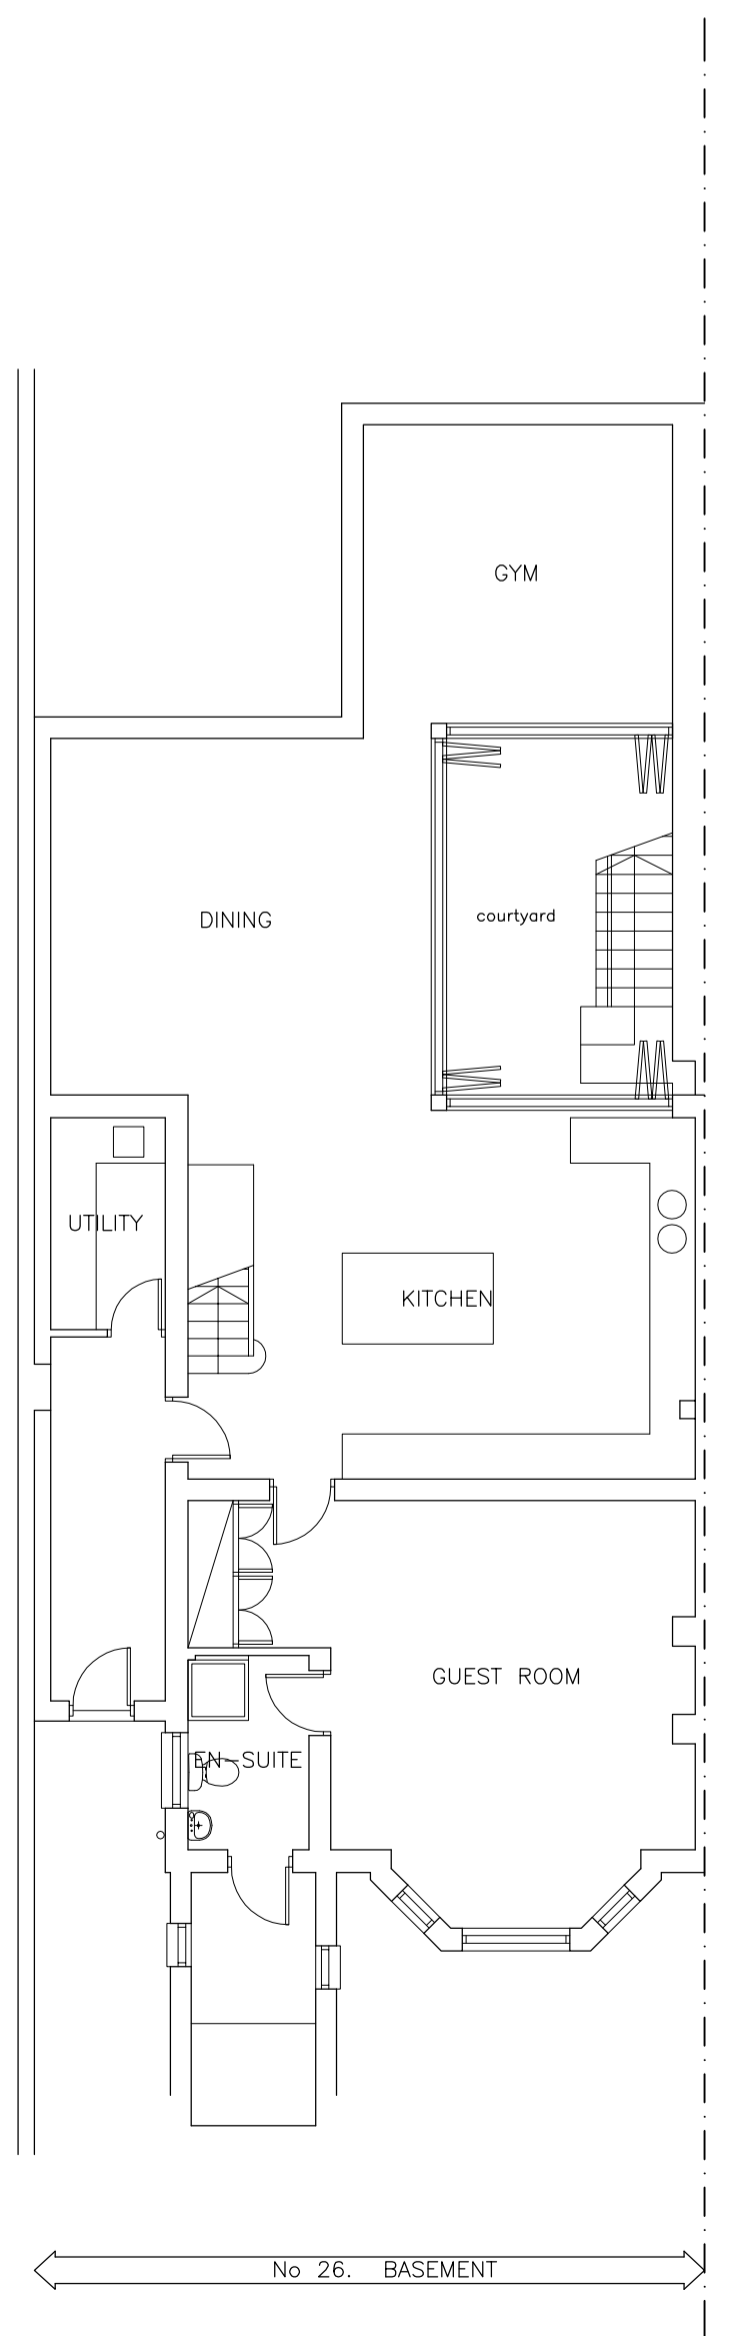


DO NOT SCALE FROM THIS DRAWING. CHECK ALL DIMENSIONS ON SITE.  
 IF INFORMATION IS NOT CLEAR OR CONSISTANT CONSULT DRAFTER.  
 THIS DRAWING IS COPYRIGHT.

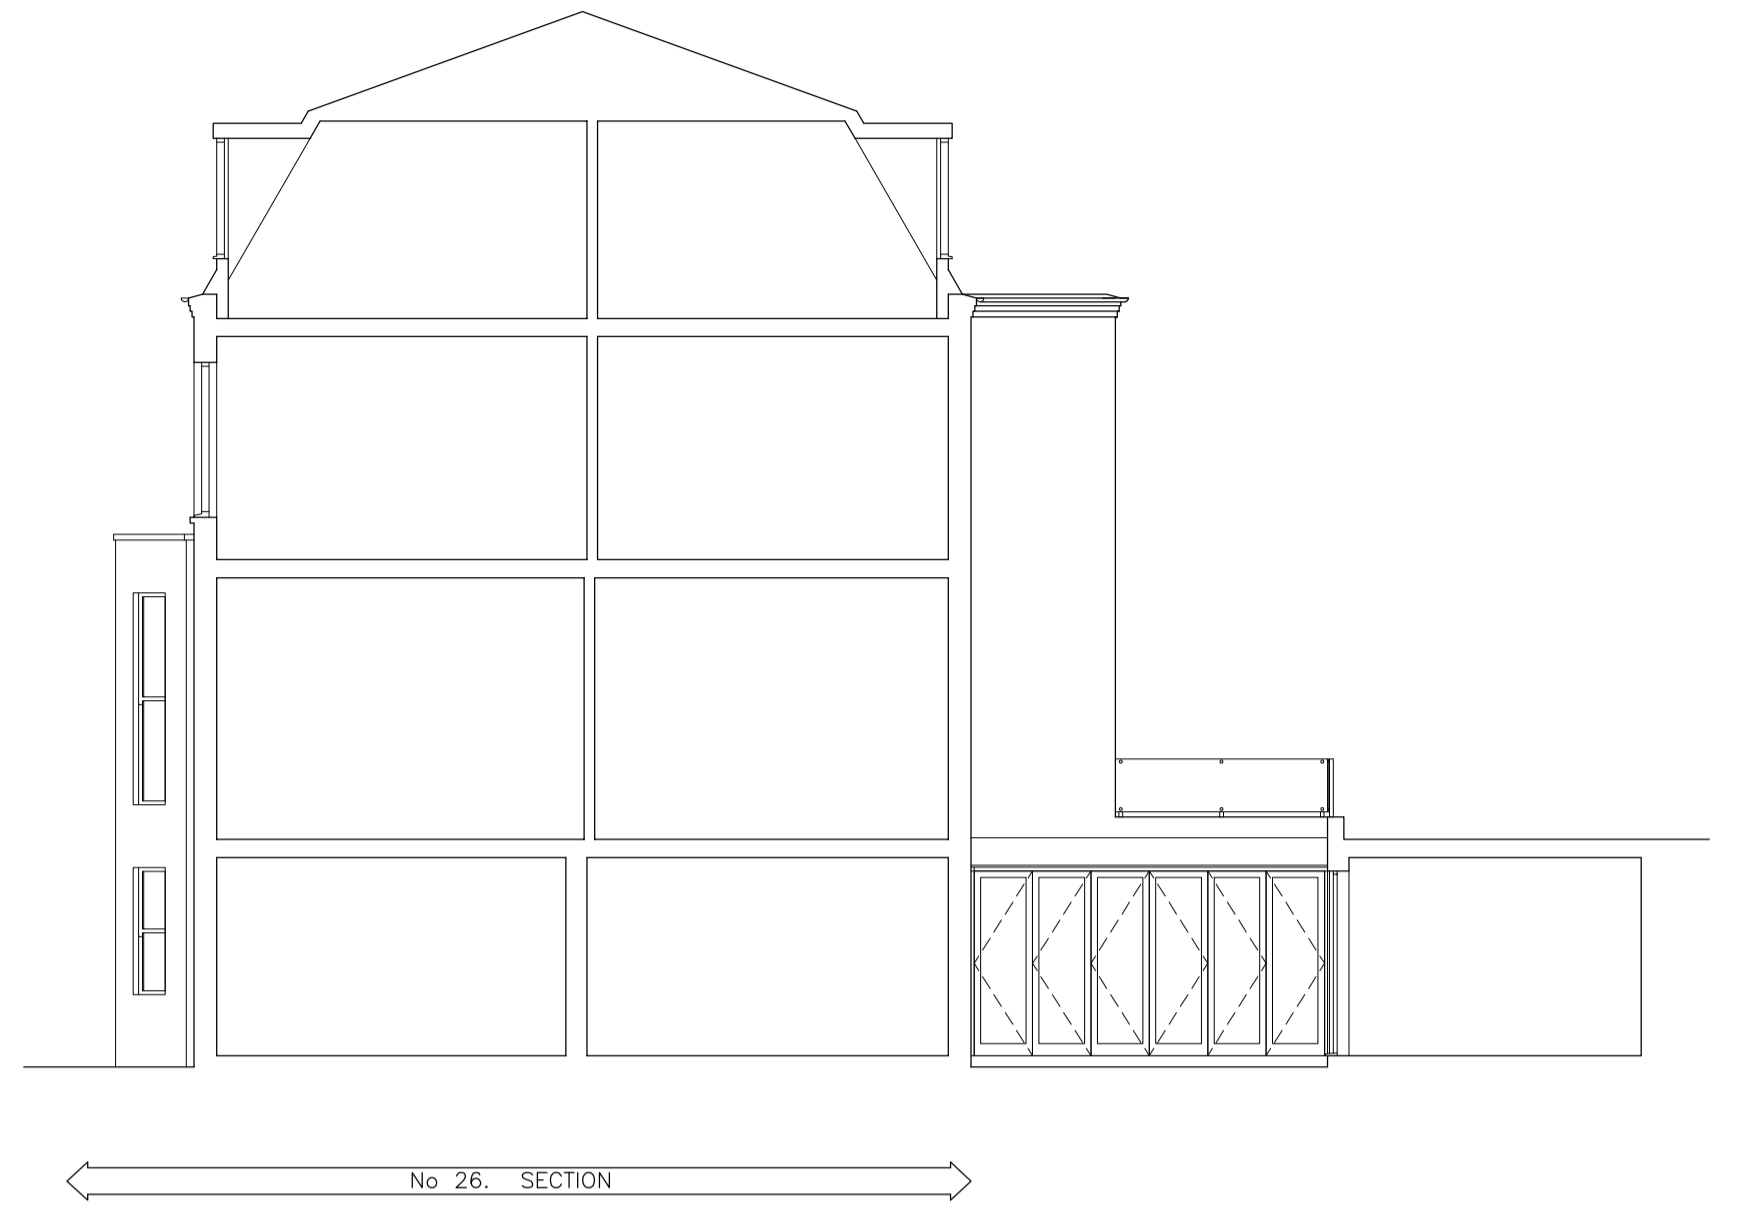

Client:  
 -  
 Project Title:  
 26 Dartmouth Park Avenue  
 London  
 NW5 1JN  
 Drawing Title:  
 Proposed Floor Plans and Elevations  
 Drawn: Date: 27.03.2015  
 Scale: 1:100 @ A1  
 Dwg.No.: DPA.01.02 B