


DO NOT SCALE FROM THIS DRAWING. CHECK ALL DIMENSIONS ON SITE.  
IF INFORMATION IS NOT CLEAR OR CONSISTANT CONSULT DRAFTER.  
THIS DRAWING IS COPYRIGHT.




No 26. REAR ELEVATION

 


No 26. FRONT ELEVATION




No 26. SIDE ELEVATION

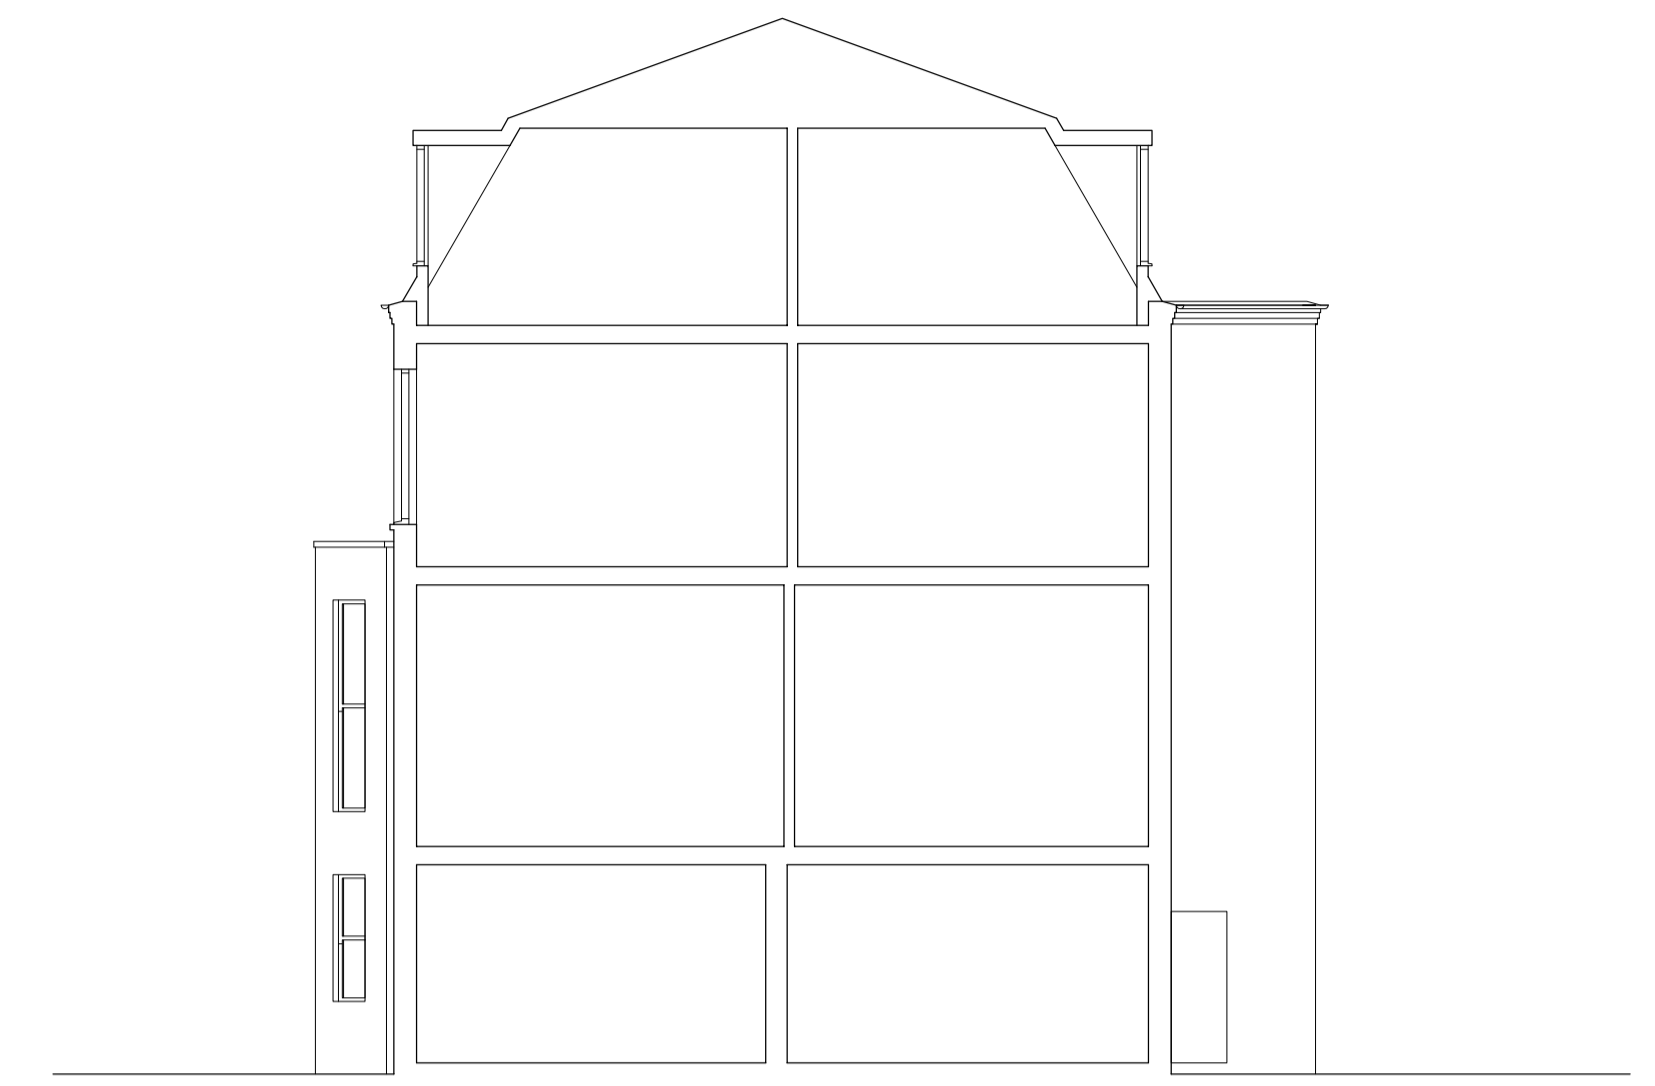


No 26. SECTION

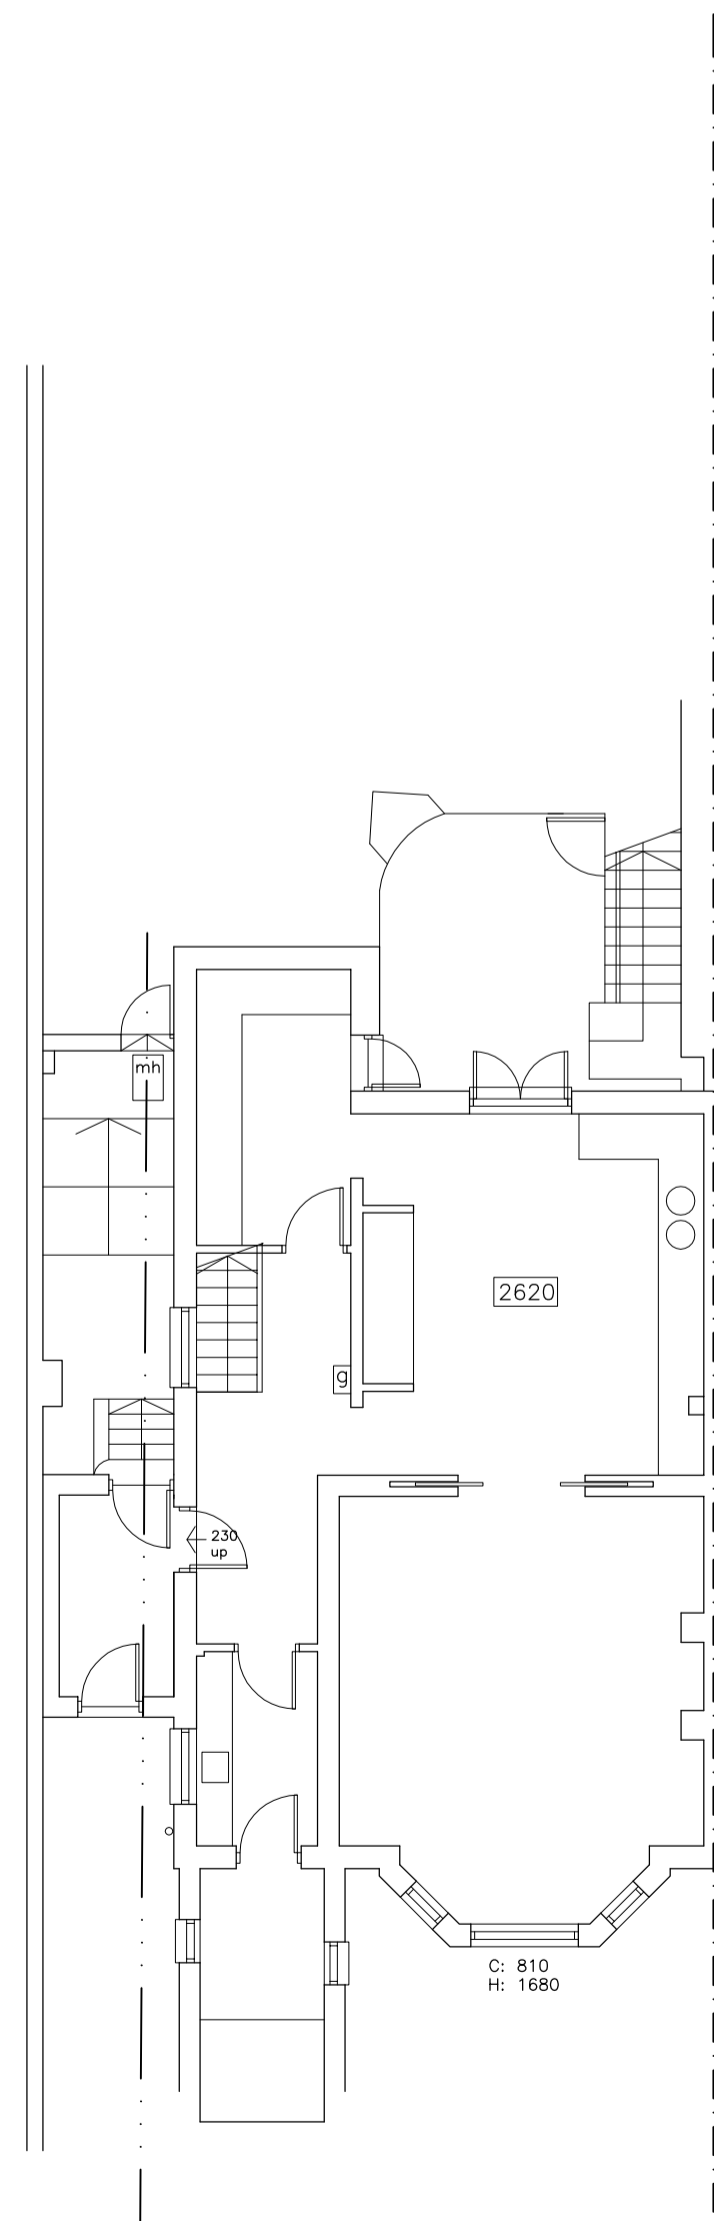


No 26. BASEMENT

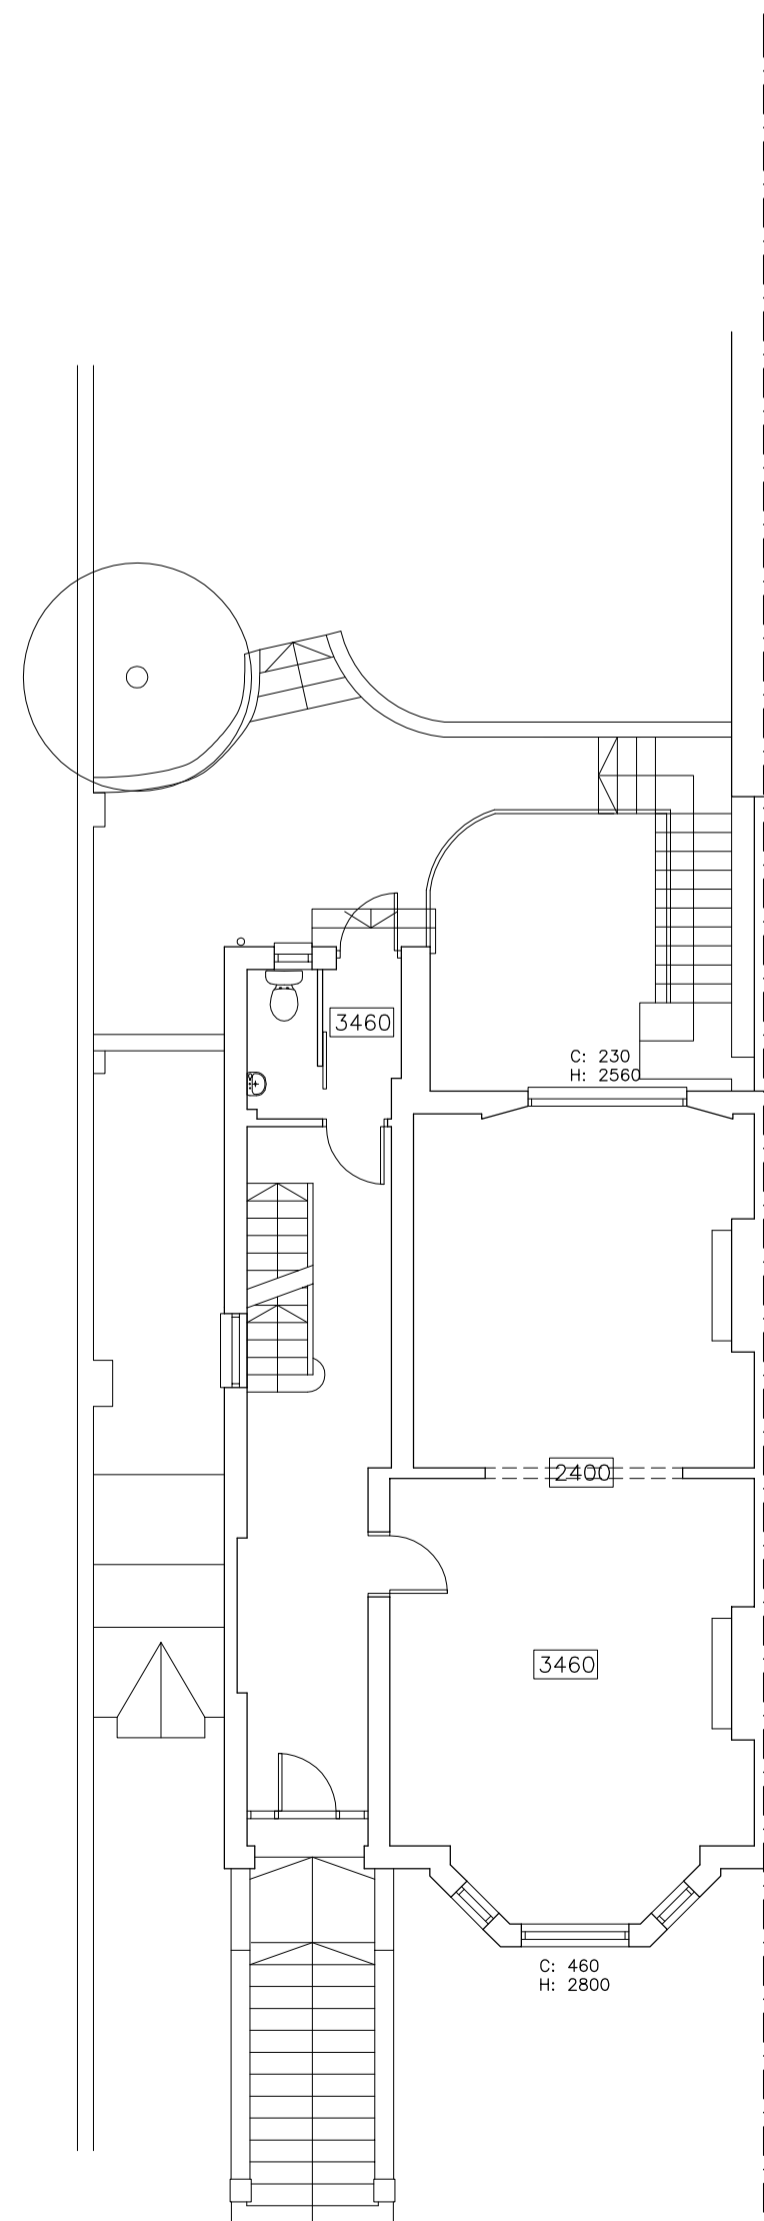

No 26. GROUND FLOOR

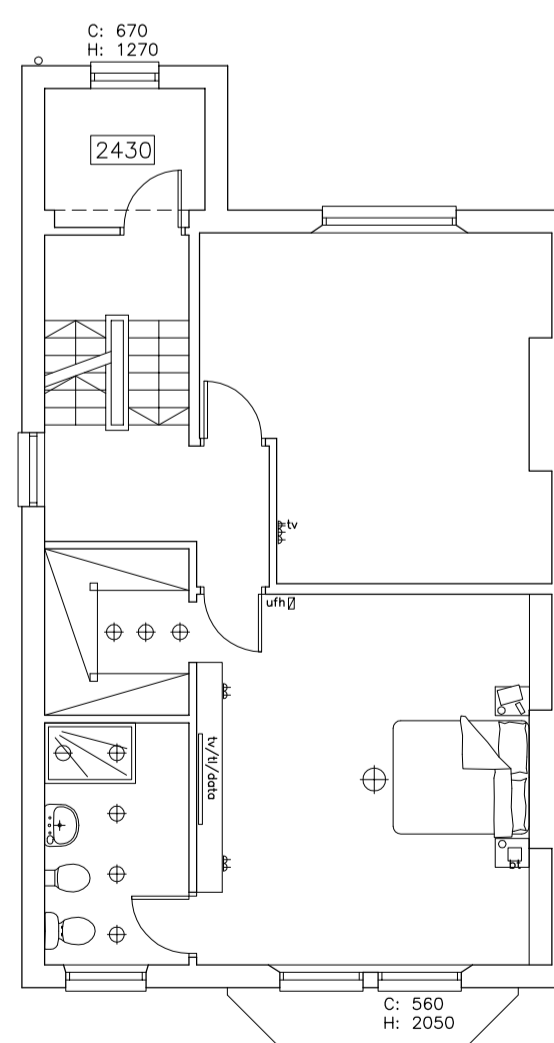

No 26. FIRST FLOOR

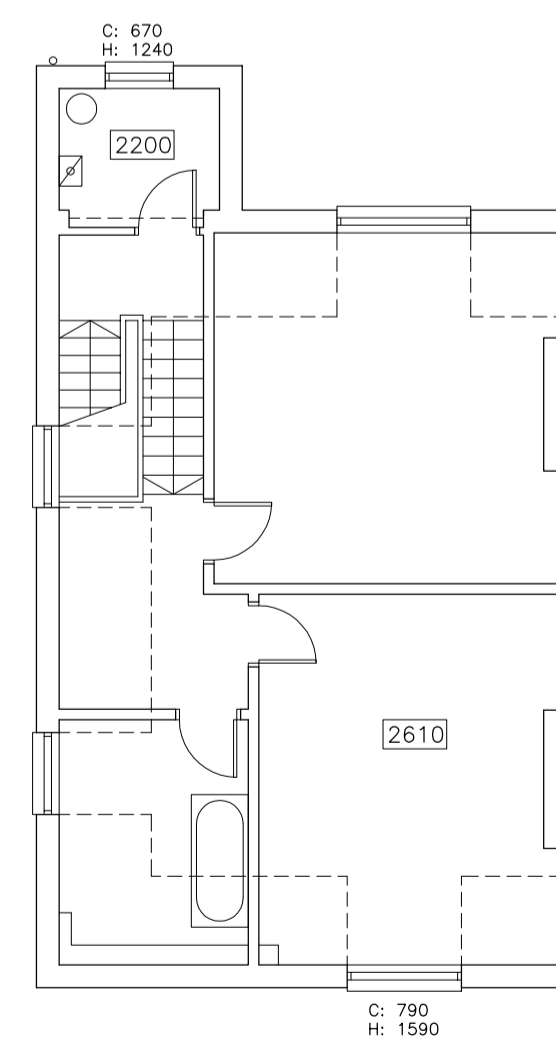

No 26. SECOND FLOOR

Client:  
-  
Project Title:  
**26 Dartmouth Park Avenue**  
London  
NW5 1JN  
Drawing Title:  
**Existing Floor Plans and Elevations**  
Drawn: Date: 27.03.2015  
Scale: 1:100 @ A1  
Dwg.No.: **DPA.01.01 A**