

Notes:
Do not scale from this drawing except for Planning purposes.
Work from figured dimensions only.
All dimensions to be checked on site prior to commencement of work.



Existing Front Elevation




Existing Side Elevation (North)



Existing Rear Elevation



Existing Side Elevation (South)

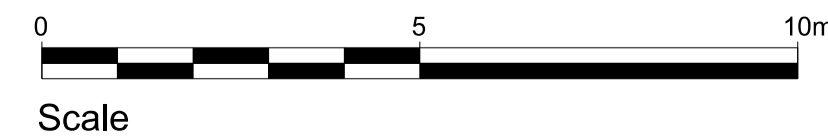

Project:
Proposed Extension and
Internal Alterations and
Refurbishment of
49 Fitzjohn's Avenue
London NW3 6PH

Title:
Existing Elevations

Scale: 1:100 @ A1 (1:200@A3)

Date: Sept 2015

Oakley Hough.
The Barn, Stebbing Farm
Fishers Green, Stevenage,
Hertfordshire SG1 2JB
Tel: 01438 745288
Mobile: 07710 549 270
e-mail: john@oakleyhough.co.uk

Drawing Number.
892/03