


PROPOSED ROOF LIGHTS TO NO. 17

EXISTING ROOF LIGHTS TO NO. 16

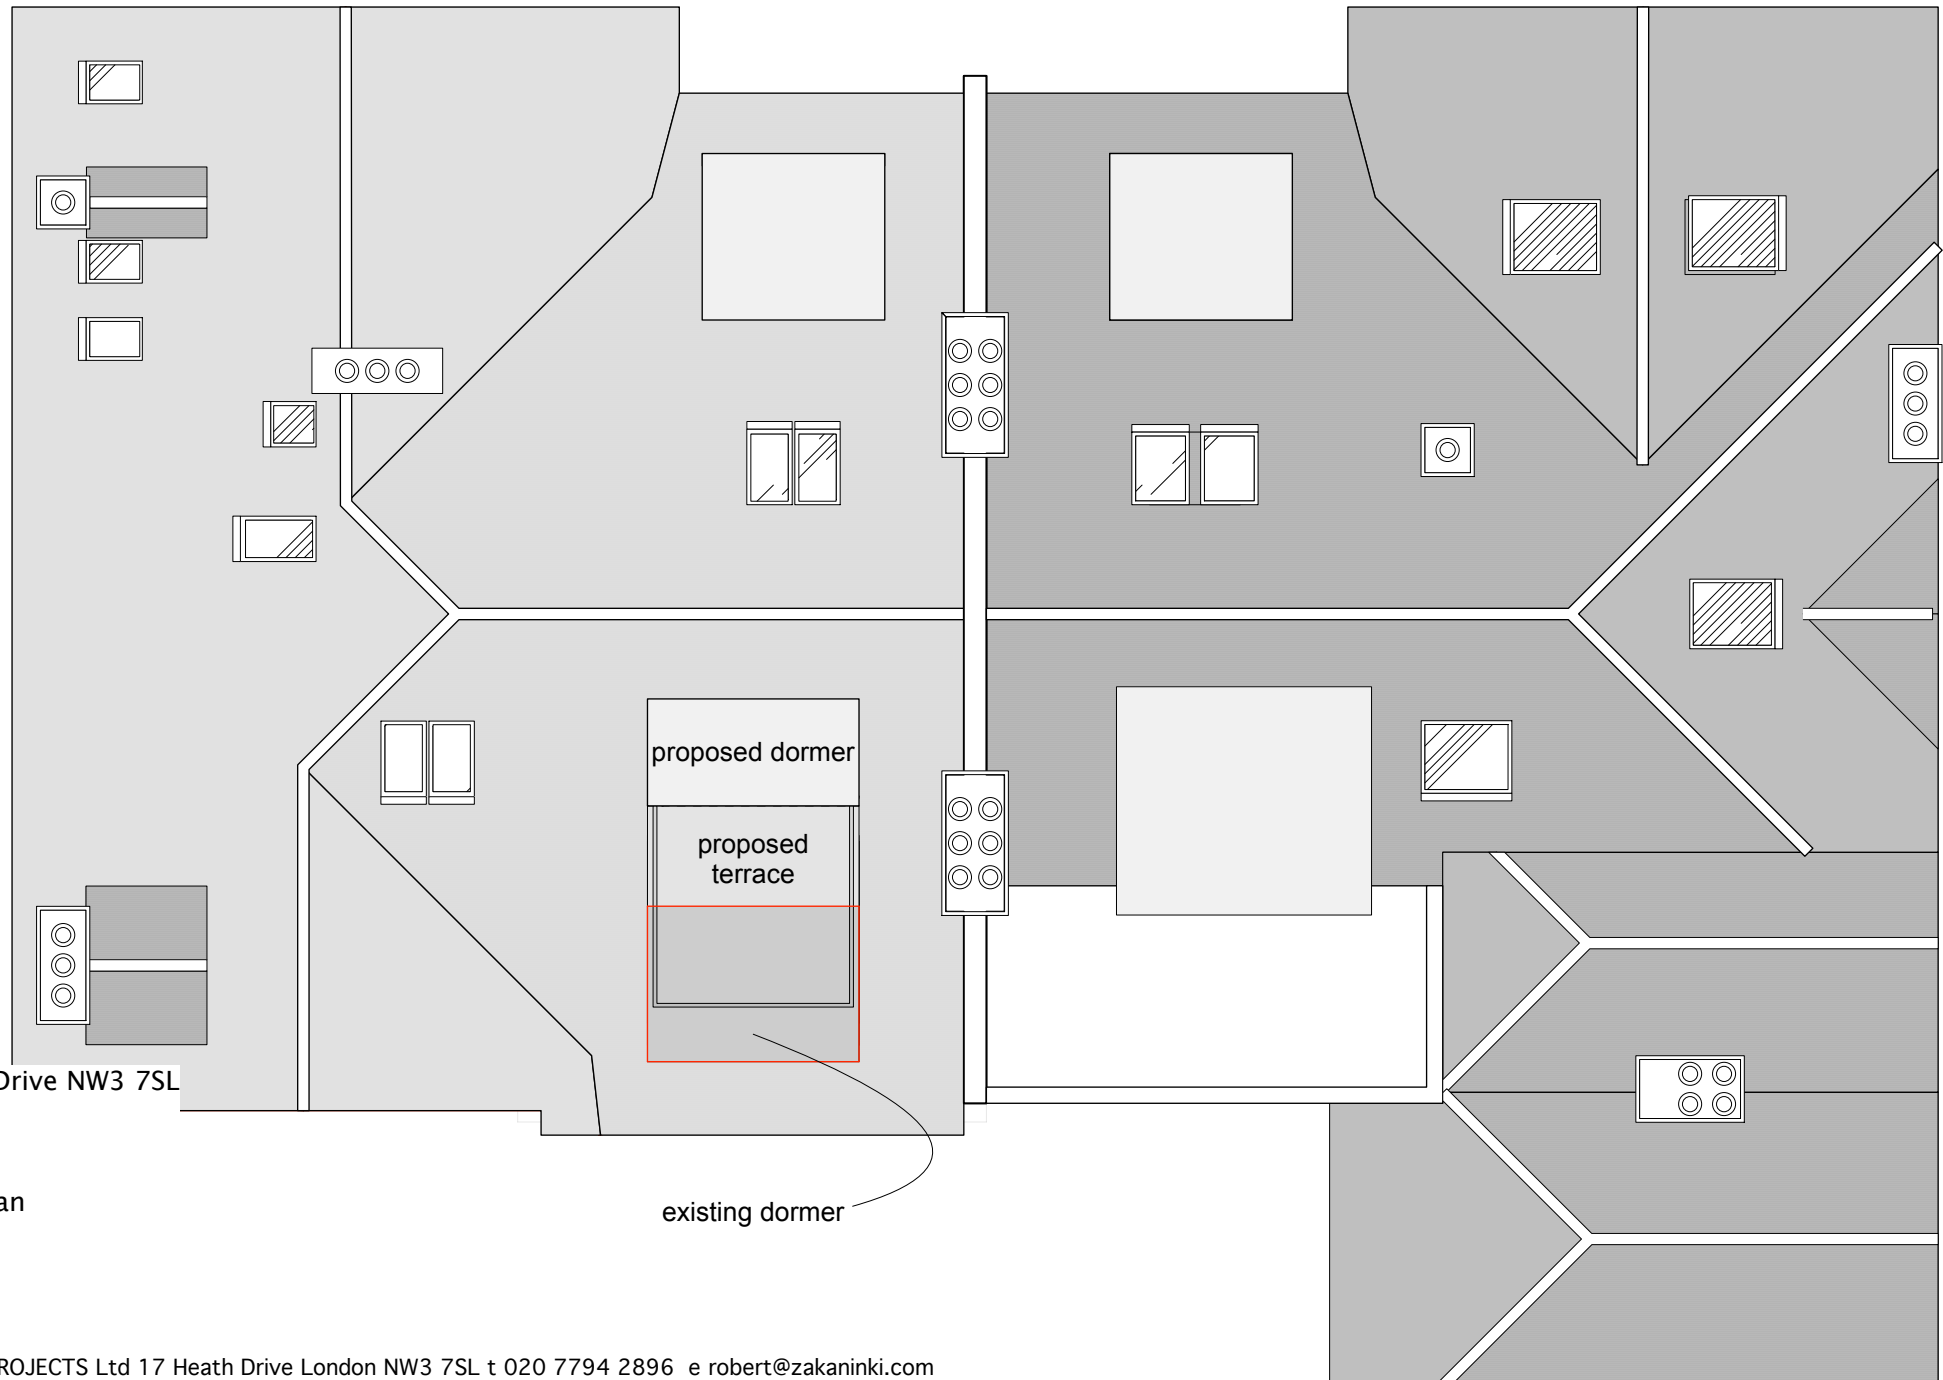

1000

Flat 3, 17 Heath Drive NW3 7SL

Drawing No. 08

Proposed Roof Plan

Scale 1/100 (A4)

March 2015

ZAKANINKI PROJECTS Ltd 17 Heath Drive London NW3 7SL t 020 7794 2896 e robert@zakaninki.com