




SITE MAP
1:1250 @A3

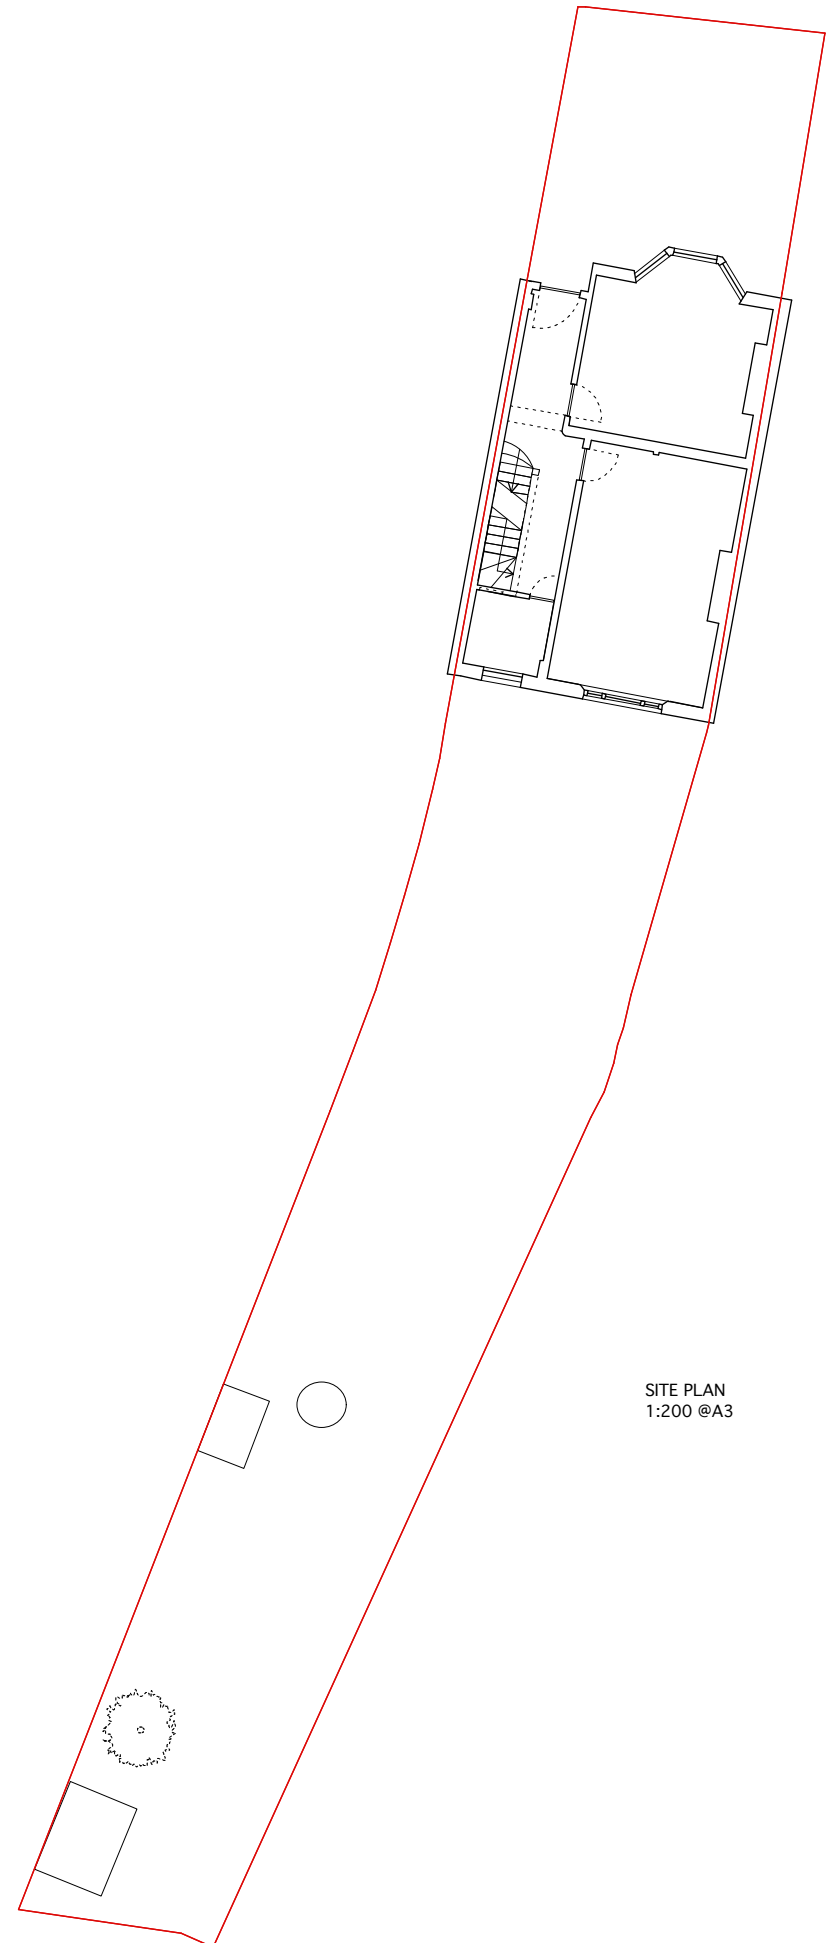

SITE PLAN
1:200 @A3

Rev	Date
A	24.09.15
-	18.08.15

DRAWING STATUS For Information
Issued only for purpose indicated
This drawing to be read in conjunction with all Consultants information.
All dimensions to be checked on site.
Do not scale, except for planning purposes.
This drawing is protected by copyright.

JOB NUMBER 172



JOB TITLE
Morser Philips Residence
11 Dartmouth Park Ave, London, NW5 1JL

DRAWING TITLE
site & location plan
existing


SCALE: 1:1250 & 1:200 @ A3

DATE: August 2015


DRAWING NO.	REV
A/01/001	A

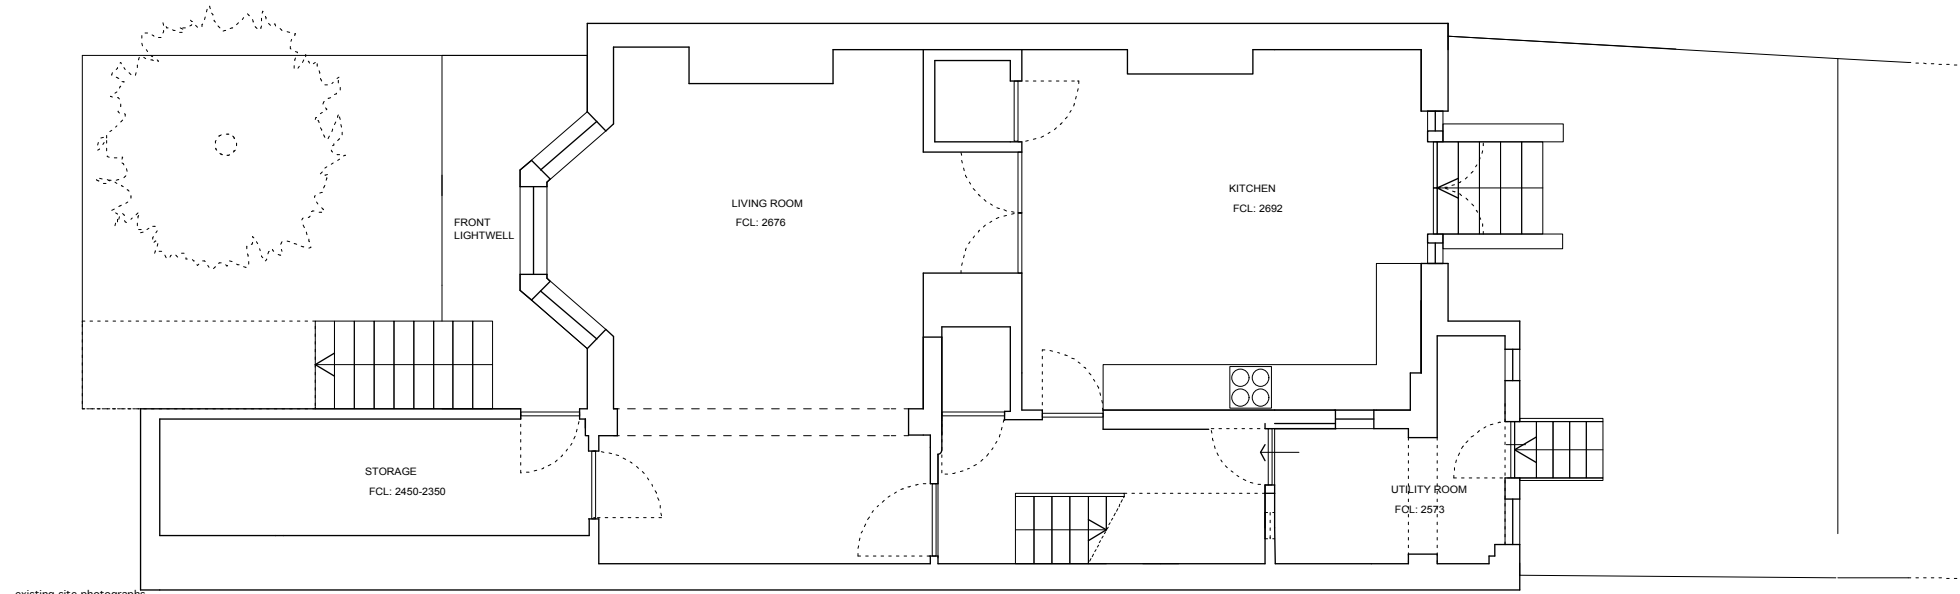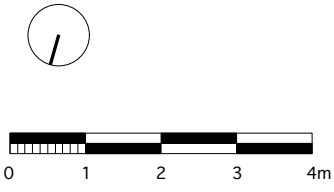




LOWER GROUND FLOOR PLAN

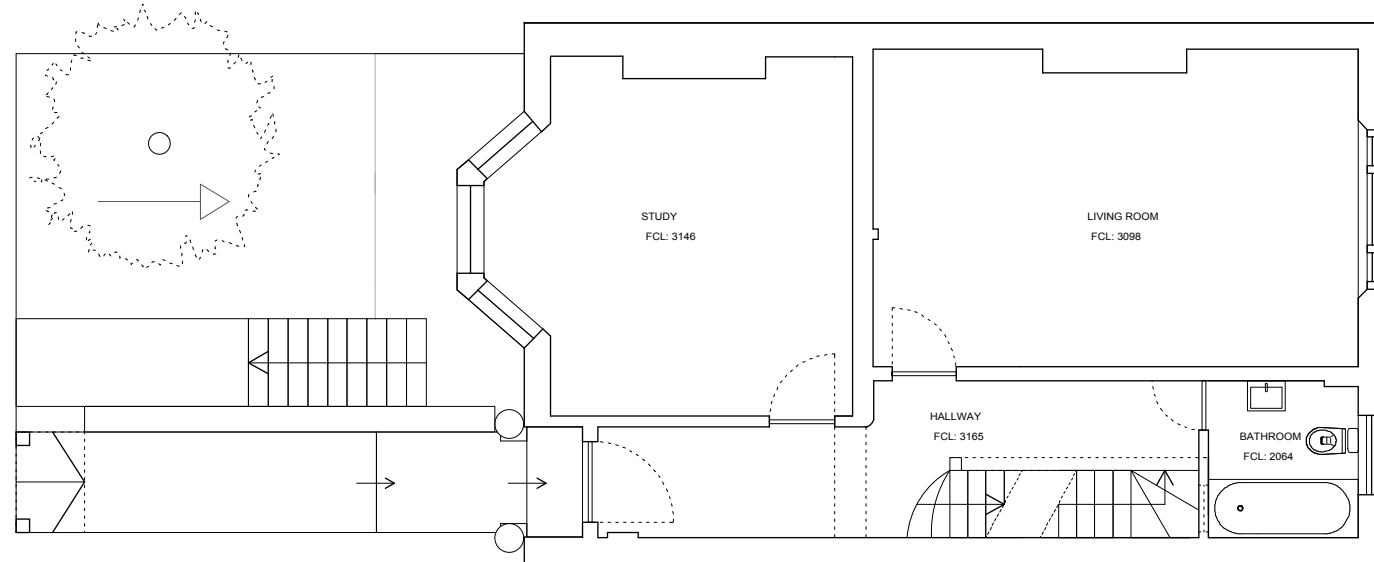

GROUND FLOOR PLAN

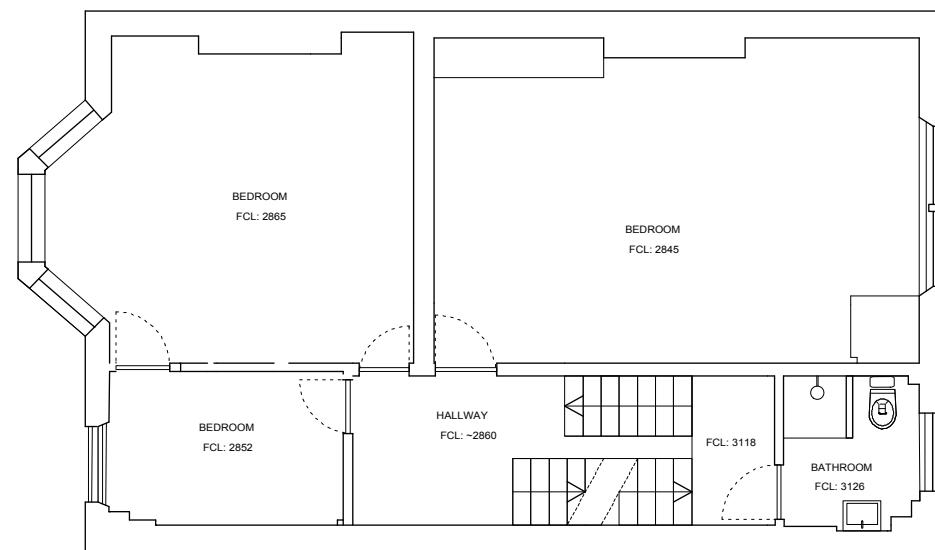

FIRST FLOOR PLAN

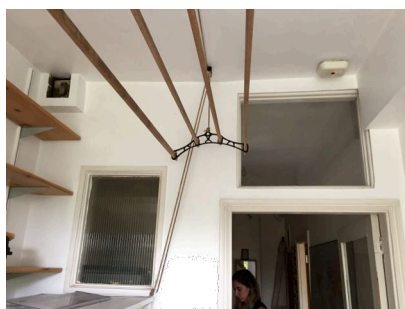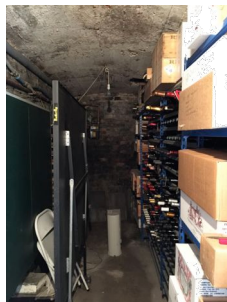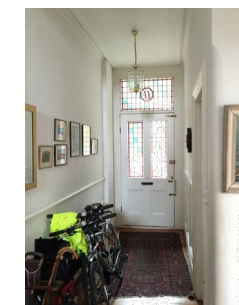

Rev	Date
A	24.09.15
-	18.08.15

For Information

Issued only for purpose indicated

This drawing to be read in conjunction with all Consultants

information.
All dimensions to be checked on site.
Do not scale, except for planning purposes.

This drawing is protected by copyright.

JOB NUMBER 172

JOB TITLE
Morser Philips Residence
11 Dartmouth Park Ave, London, NW5 1JL

DRAWING TITLE
lower ground, ground, first floor plan
existing





SCALE: 1:100 @ A3 1:50 @ A1

DATE: August 2015


DRAWING NO. REV

A/01/101 A


existing site photographs

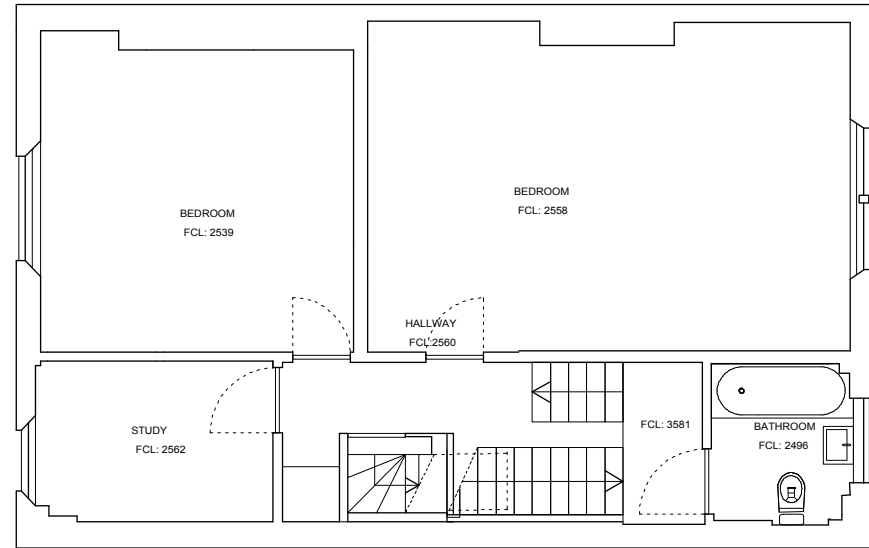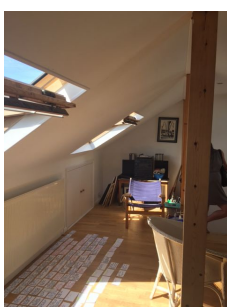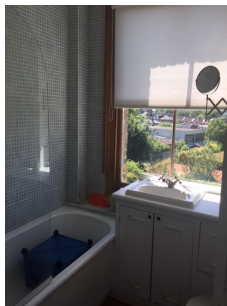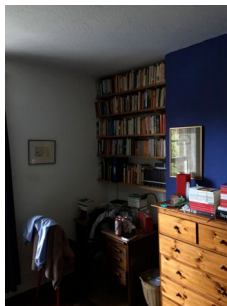

SECOND FLOOR PLAN

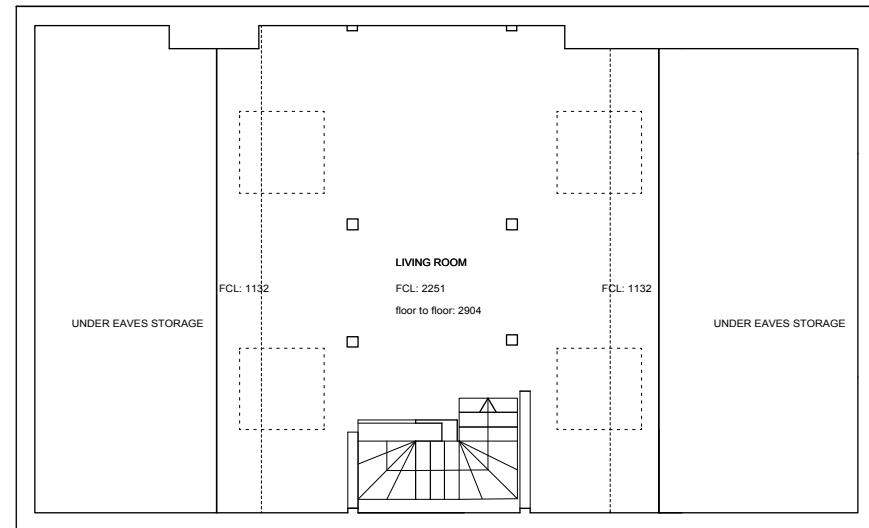

LOFT PLAN

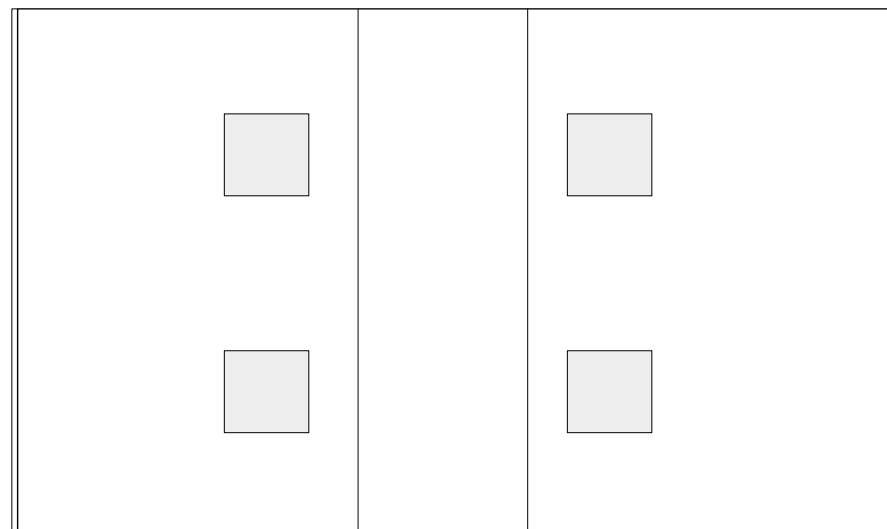

ROOF PLAN



WILLIAM TOZER
a s s o c i a t e s

RIBA chartered practice
42-44 New House 67-68 Hatton Garden London EC1N 8JY
t +44 (0)20 7404 0675 f +44 (0)20 7404 8012
enquiries@wtad.co.uk www.wtad.co.uk

Rev	Date
A	24.09.15
-	18.08.15

DRAWING STATUS **For Information**
Issued only for purpose indicated

This drawing to be read in conjunction with all Consultants

information.
All dimensions to be checked on site.
Do not scale, except for planning purposes.

This drawing is protected by copyright.

JOB NUMBER 172

JOB TITLE
Morser Philips Residence
11 Dartmouth Park Ave, London, NW5 1JL

DRAWING TITLE
first floor and loft plan
existing

SCALE: 1:100 @ A3 1:50 @ A1


DATE: August 2015

DRAWING NO. REV


A/01/102

A

existing site photographs

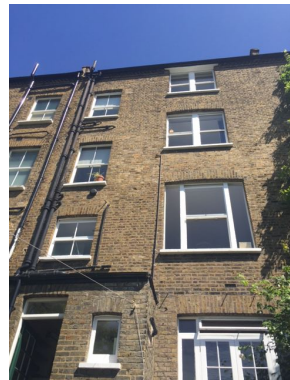

FRONT ELEVATION

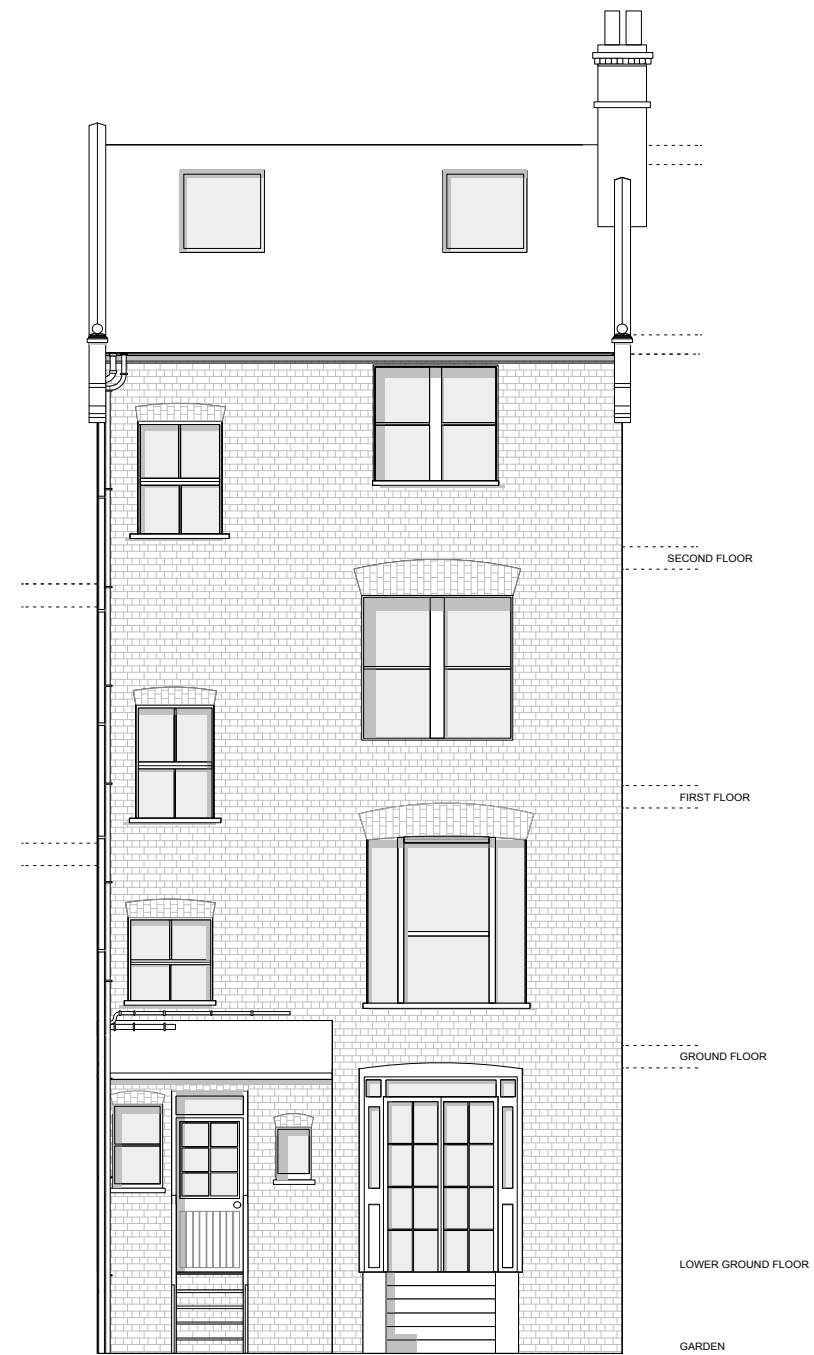

REAR ELEVATION

WILLIAM TOZER
a s s o c i a t e s

RIBA chartered practice
42-44 New House 67-68 Hatton Garden London EC1N 8JY
t +44 (0)20 7404 0675 f +44 (0)20 7404 8012
enquiries@wtad.co.uk www.wtad.co.uk

Rev	Date
A	24.09.15
-	18.08.15

DRAWING STATUS **For Information**

Issued only for purpose indicated

This drawing to be read in conjunction with all Consultants information.
All dimensions to be checked on site.
Do not scale, except for planning purposes.
This drawing is protected by copyright.

JOB NUMBER 172

JOB TITLE

Morser Philips Residence
11 Dartmouth Park Ave, London, NW5 1JL

DRAWING TITLE

exterior elevations
existing

SCALE: 1:100 @ A3 1:50 @ A1

DATE: August 2015

DRAWING NO. REV

A/01/103 **A**