



GROUND FLOOR PLAN

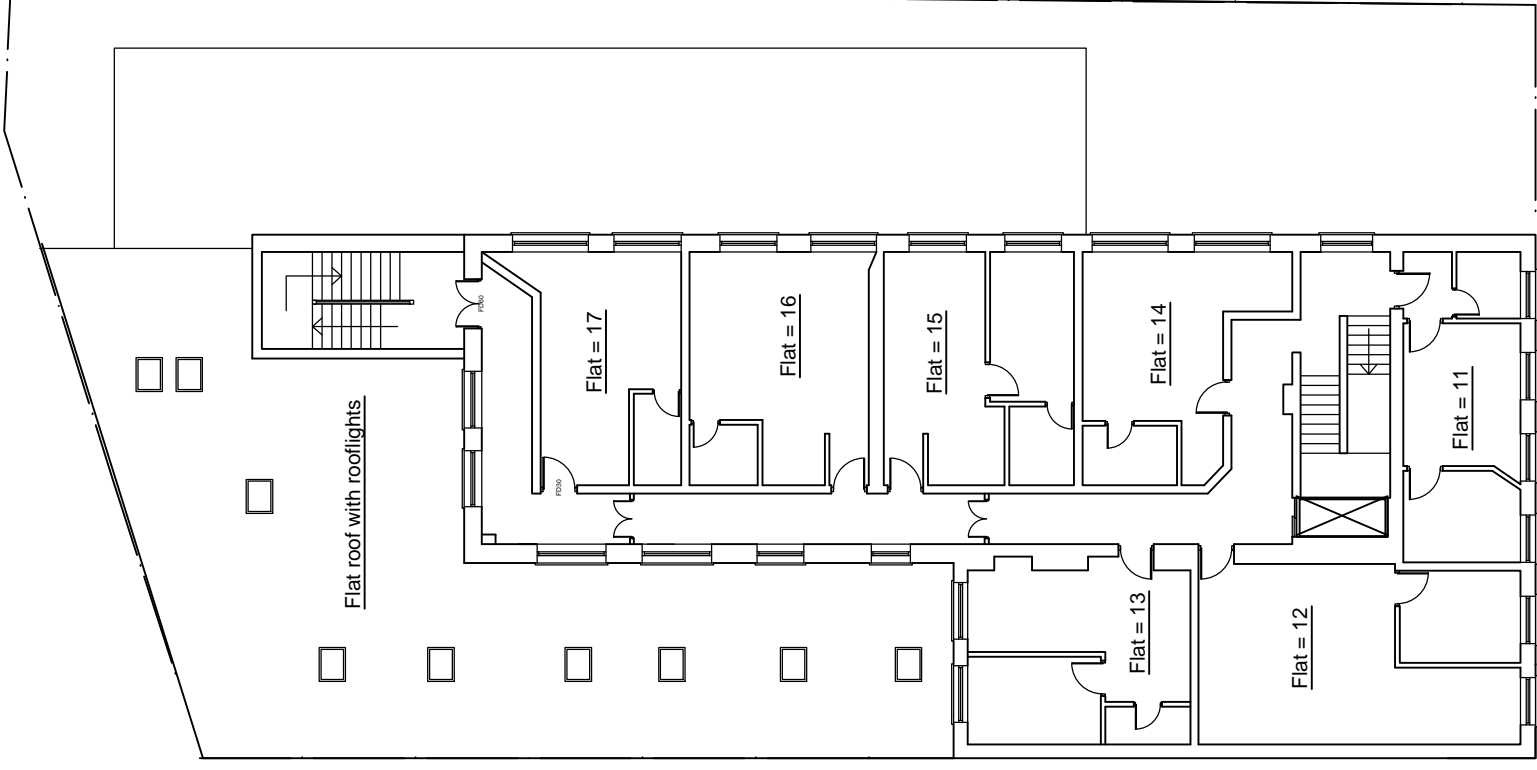



FIRST FLOOR PLAN

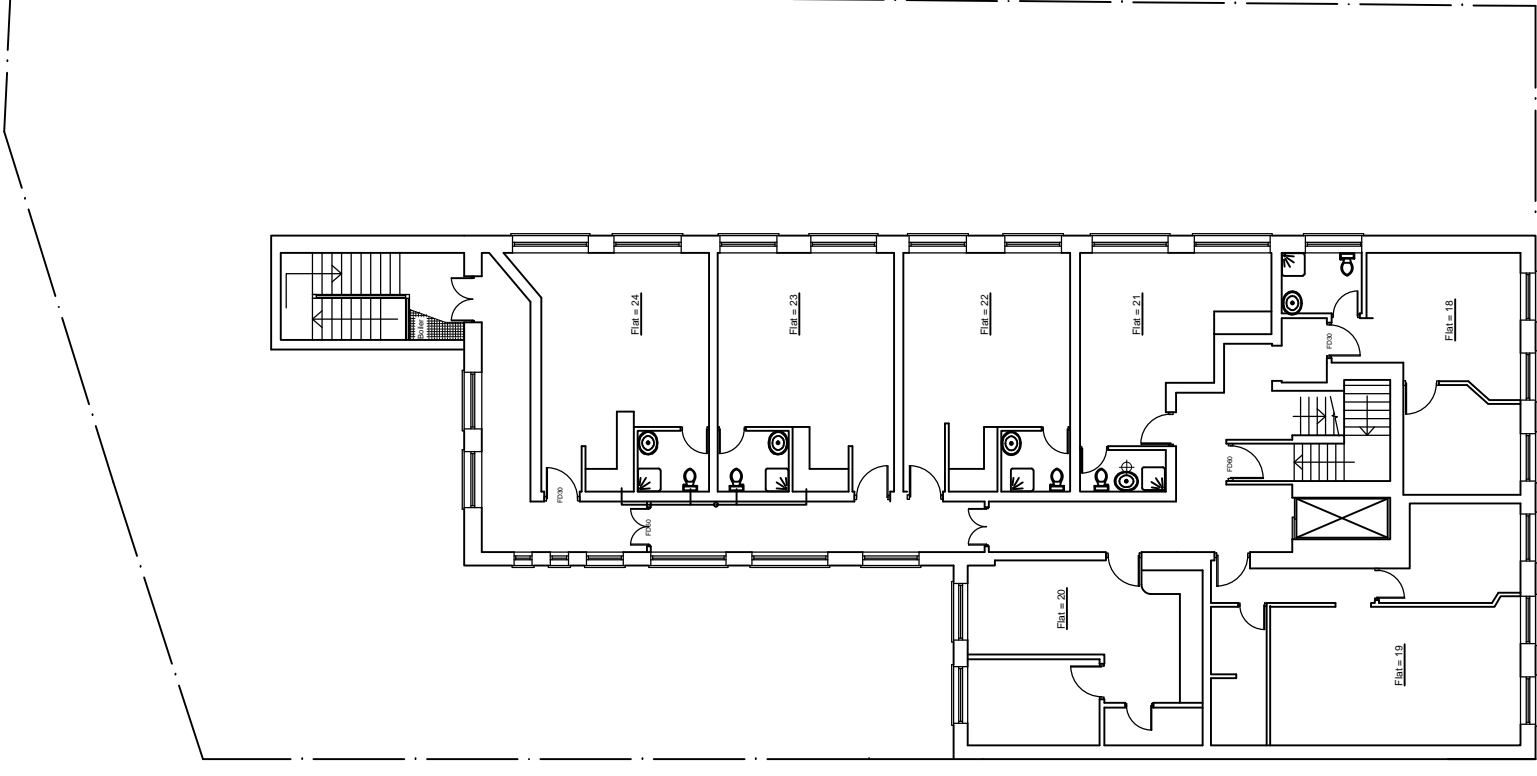

SECOND FLOOR PLAN

Notes

Revision A COVERED BIKE STORAGE SHOWN

 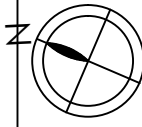

Project

8-9 SPRING PLACE LONDON NW5 3ER

Drawing Title

PROPOSED PLANS

Scale

1:200 @ A3

Drawing No.

P/103/A