



CDM:

Notes:

Revision history:

P02	20/03/15	Issued for Planning
P01	19/12/14	Issued for Planning
Project:		Camden Town Hall
Drawing title:		Proposed Basement Plan

1996\_X\_GA(B1)01\_PL Rev. P02


Scale: 1:100@A1

**Orms**

1 Oliver's Yard  
55-71 City Road  
London EC1Y 1HQ

0207 833 8533  
orms@orms.co.uk  
orms.co.uk

Do not scale. All dimensions to be confirmed on site. Information contained in this drawing is the sole copyright of Orms designers + architects ltd and is not to be reproduced without permission.

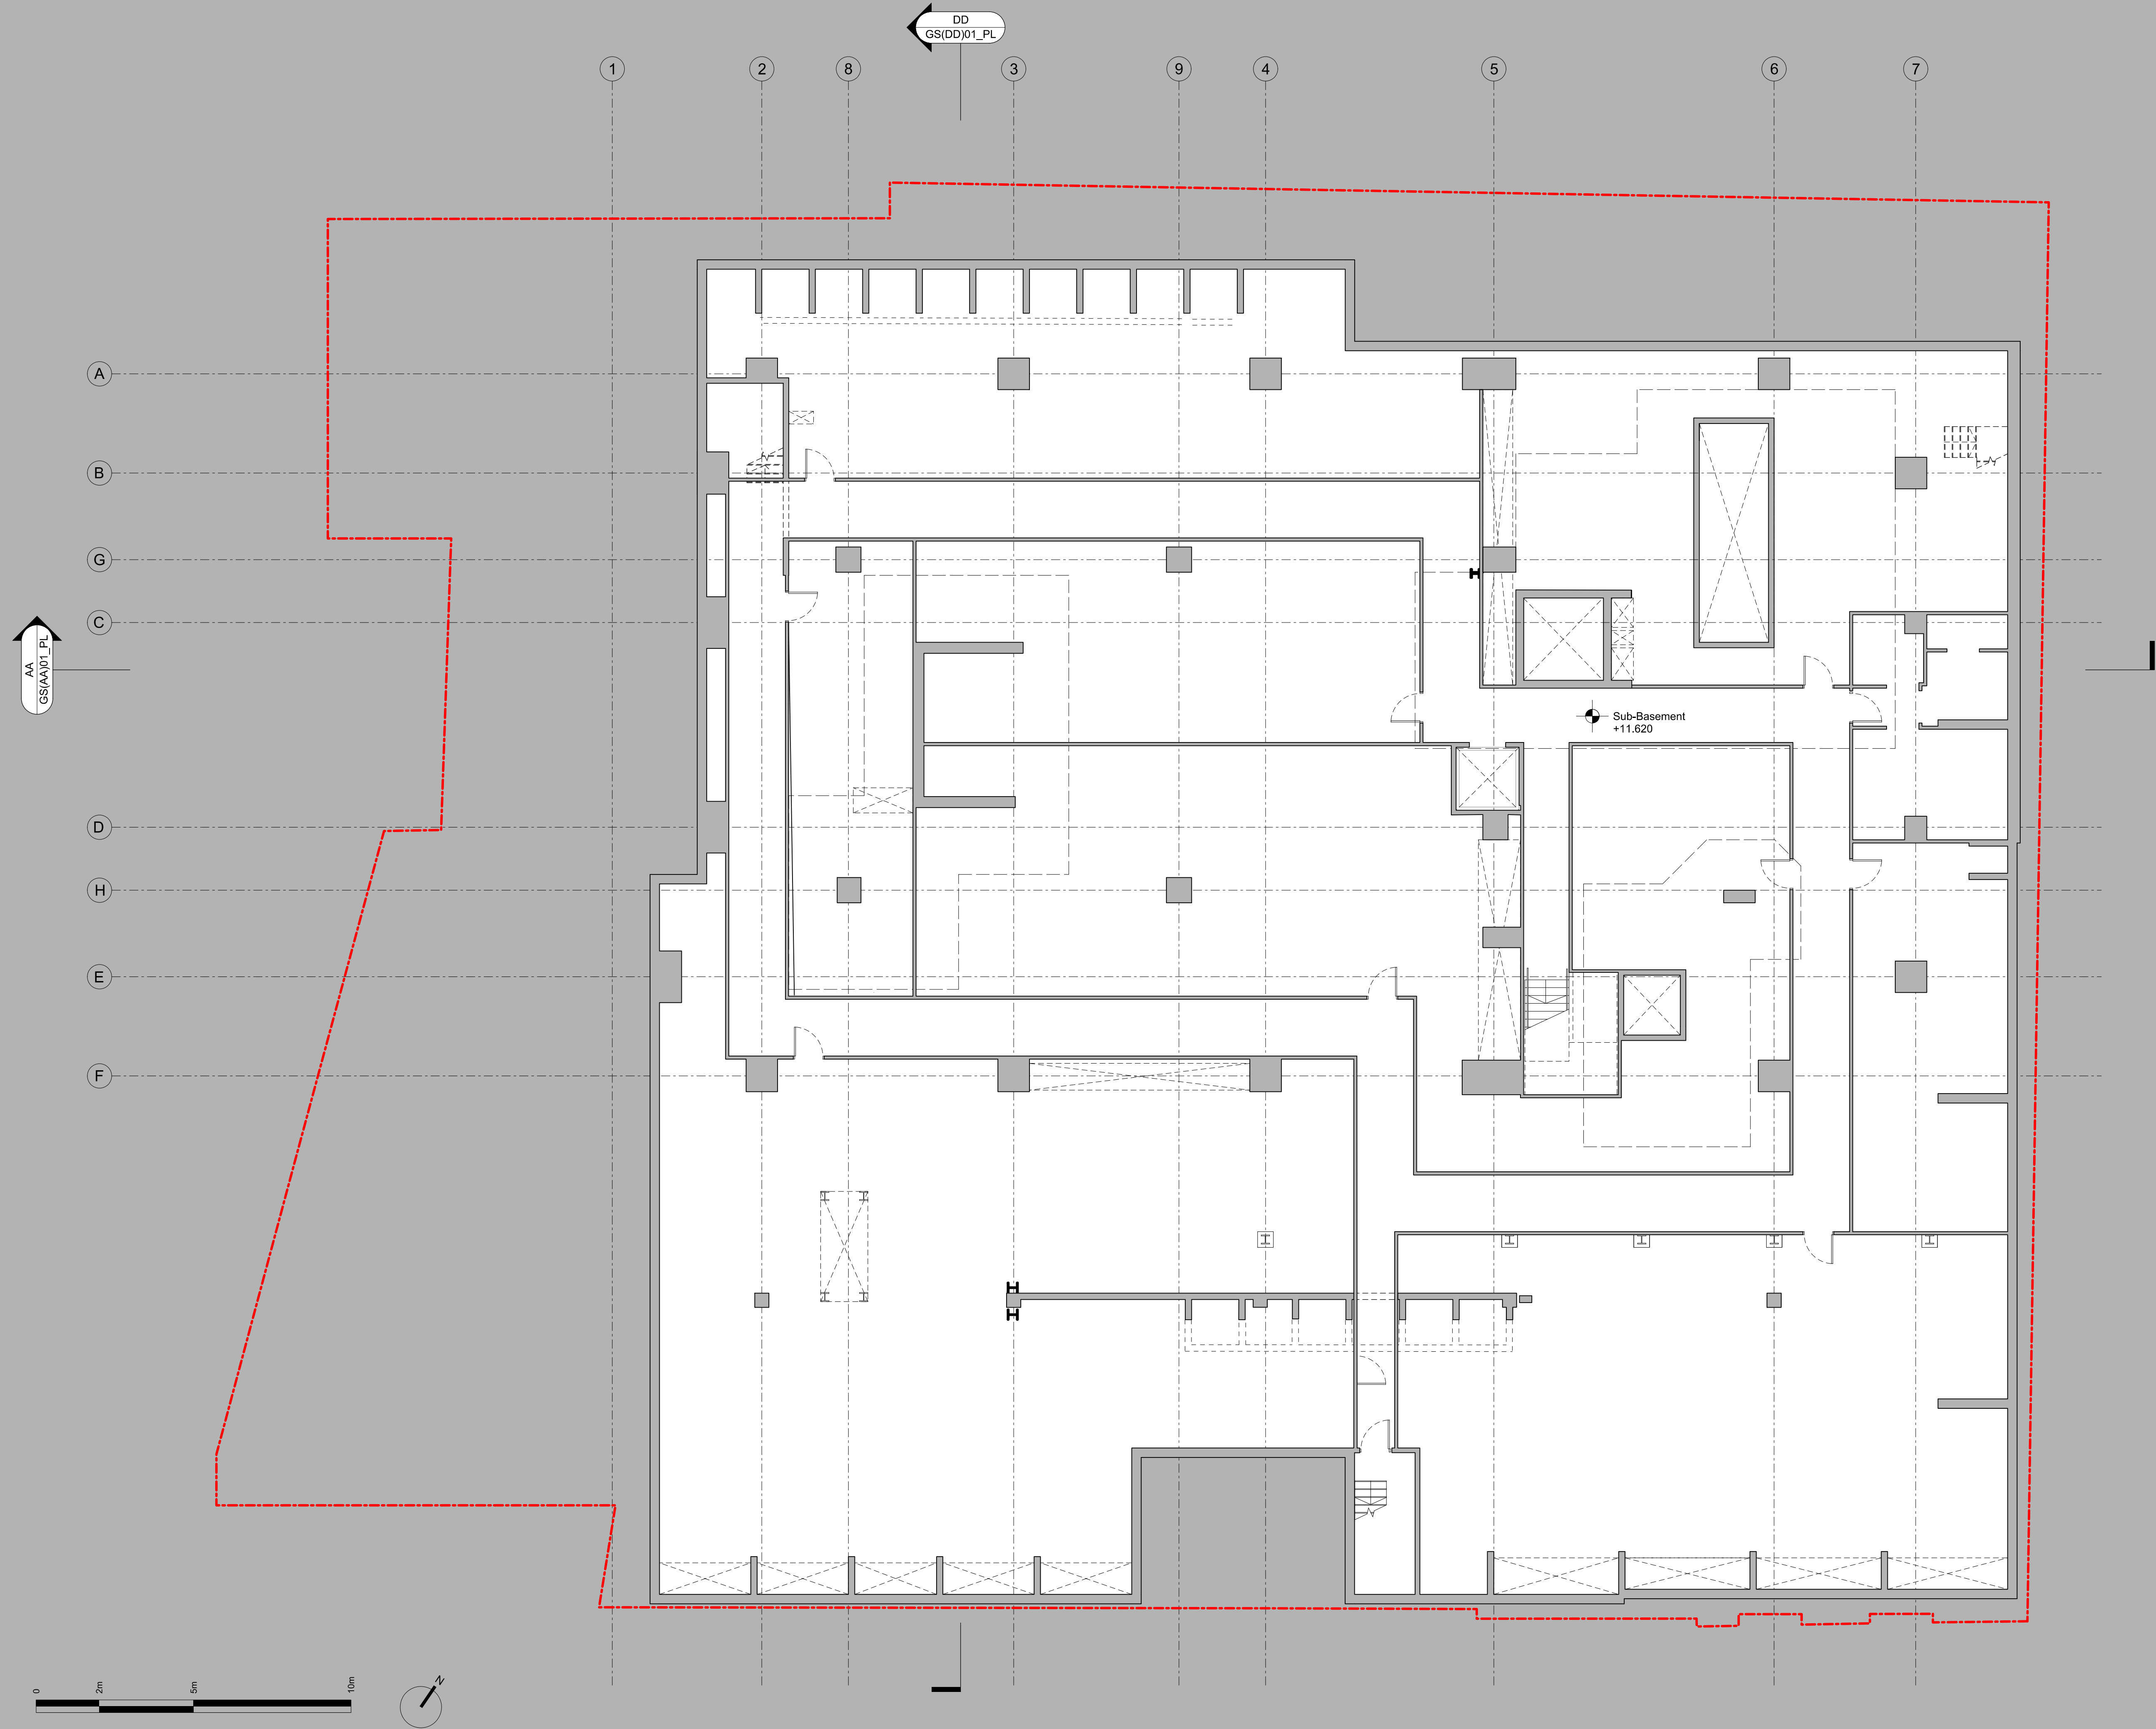

CDM:

Notes:


Revision history:

P02	20/03/15	Issued for Planning
P01	19/12/14	Issued for Planning
Project:		Camden Town Hall
Drawing title:		Proposed Sub-Basement Plan

1996\_X\_GA(B2)01\_PL Rev. P02

Scale: 1:100@A1

**Orms**  
1 Oliver's Yard  
55-71 City Road  
London EC1Y 1HQ  
0207 833 8533  
orms@orms.co.uk  
orms.co.uk  
Do not scale. All dimensions to be confirmed on site.  
Information contained in this drawing is the sole  
copyright of Orms designers + architects ltd and is  
not to be reproduced without permission.

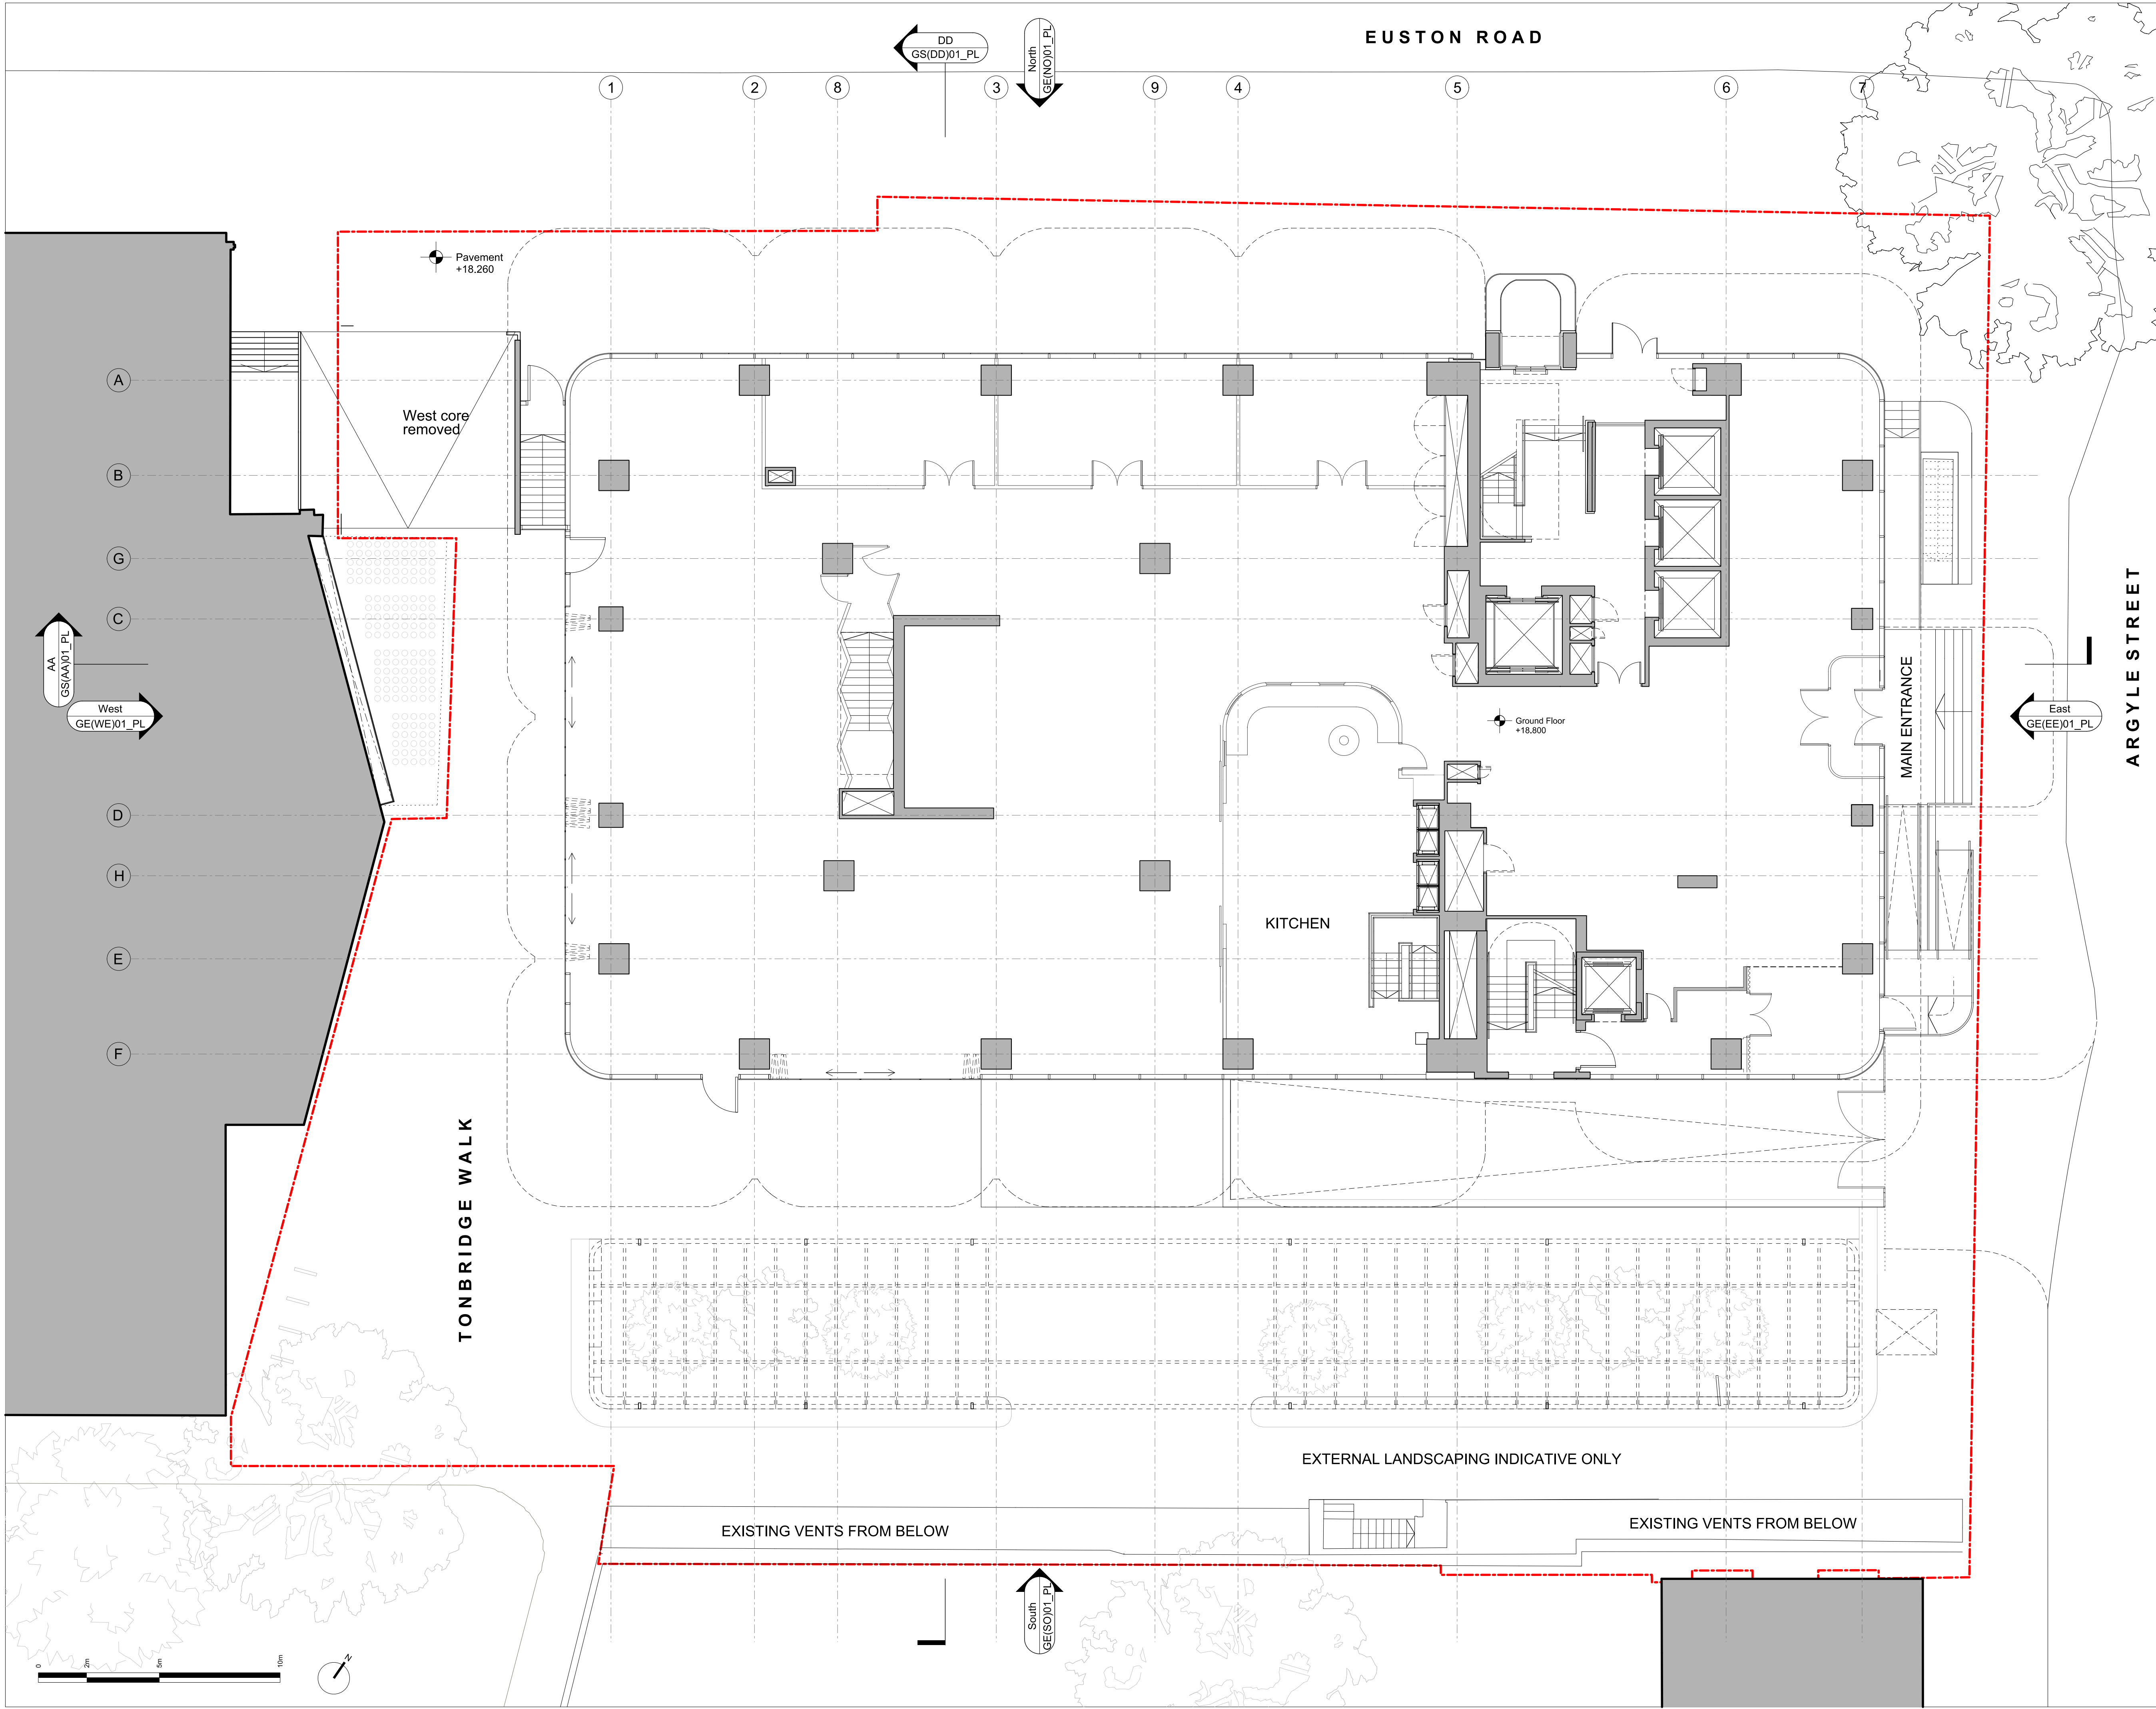

CDM:

Notes:

Revision history:

P02	20/03/15	Issued for Planning
P01	19/12/14	Issued for Planning

Project: Camden Town Hall

Drawing title: Proposed Ground Floor Plan

1996\_X\_GA(00)01\_PL Rev. [P02]

Scale: 1:100@A1


**Orms**

1 Oliver's Yard  
55-71 City Road  
London EC1Y 1HQ

0207 833 8533  
orms@orms.co.uk  
orms.co.uk

Do not scale. All dimensions to be confirmed on site. Information contained in this drawing is the sole copyright of Orms designers + architects ltd and is not to be reproduced without permission.



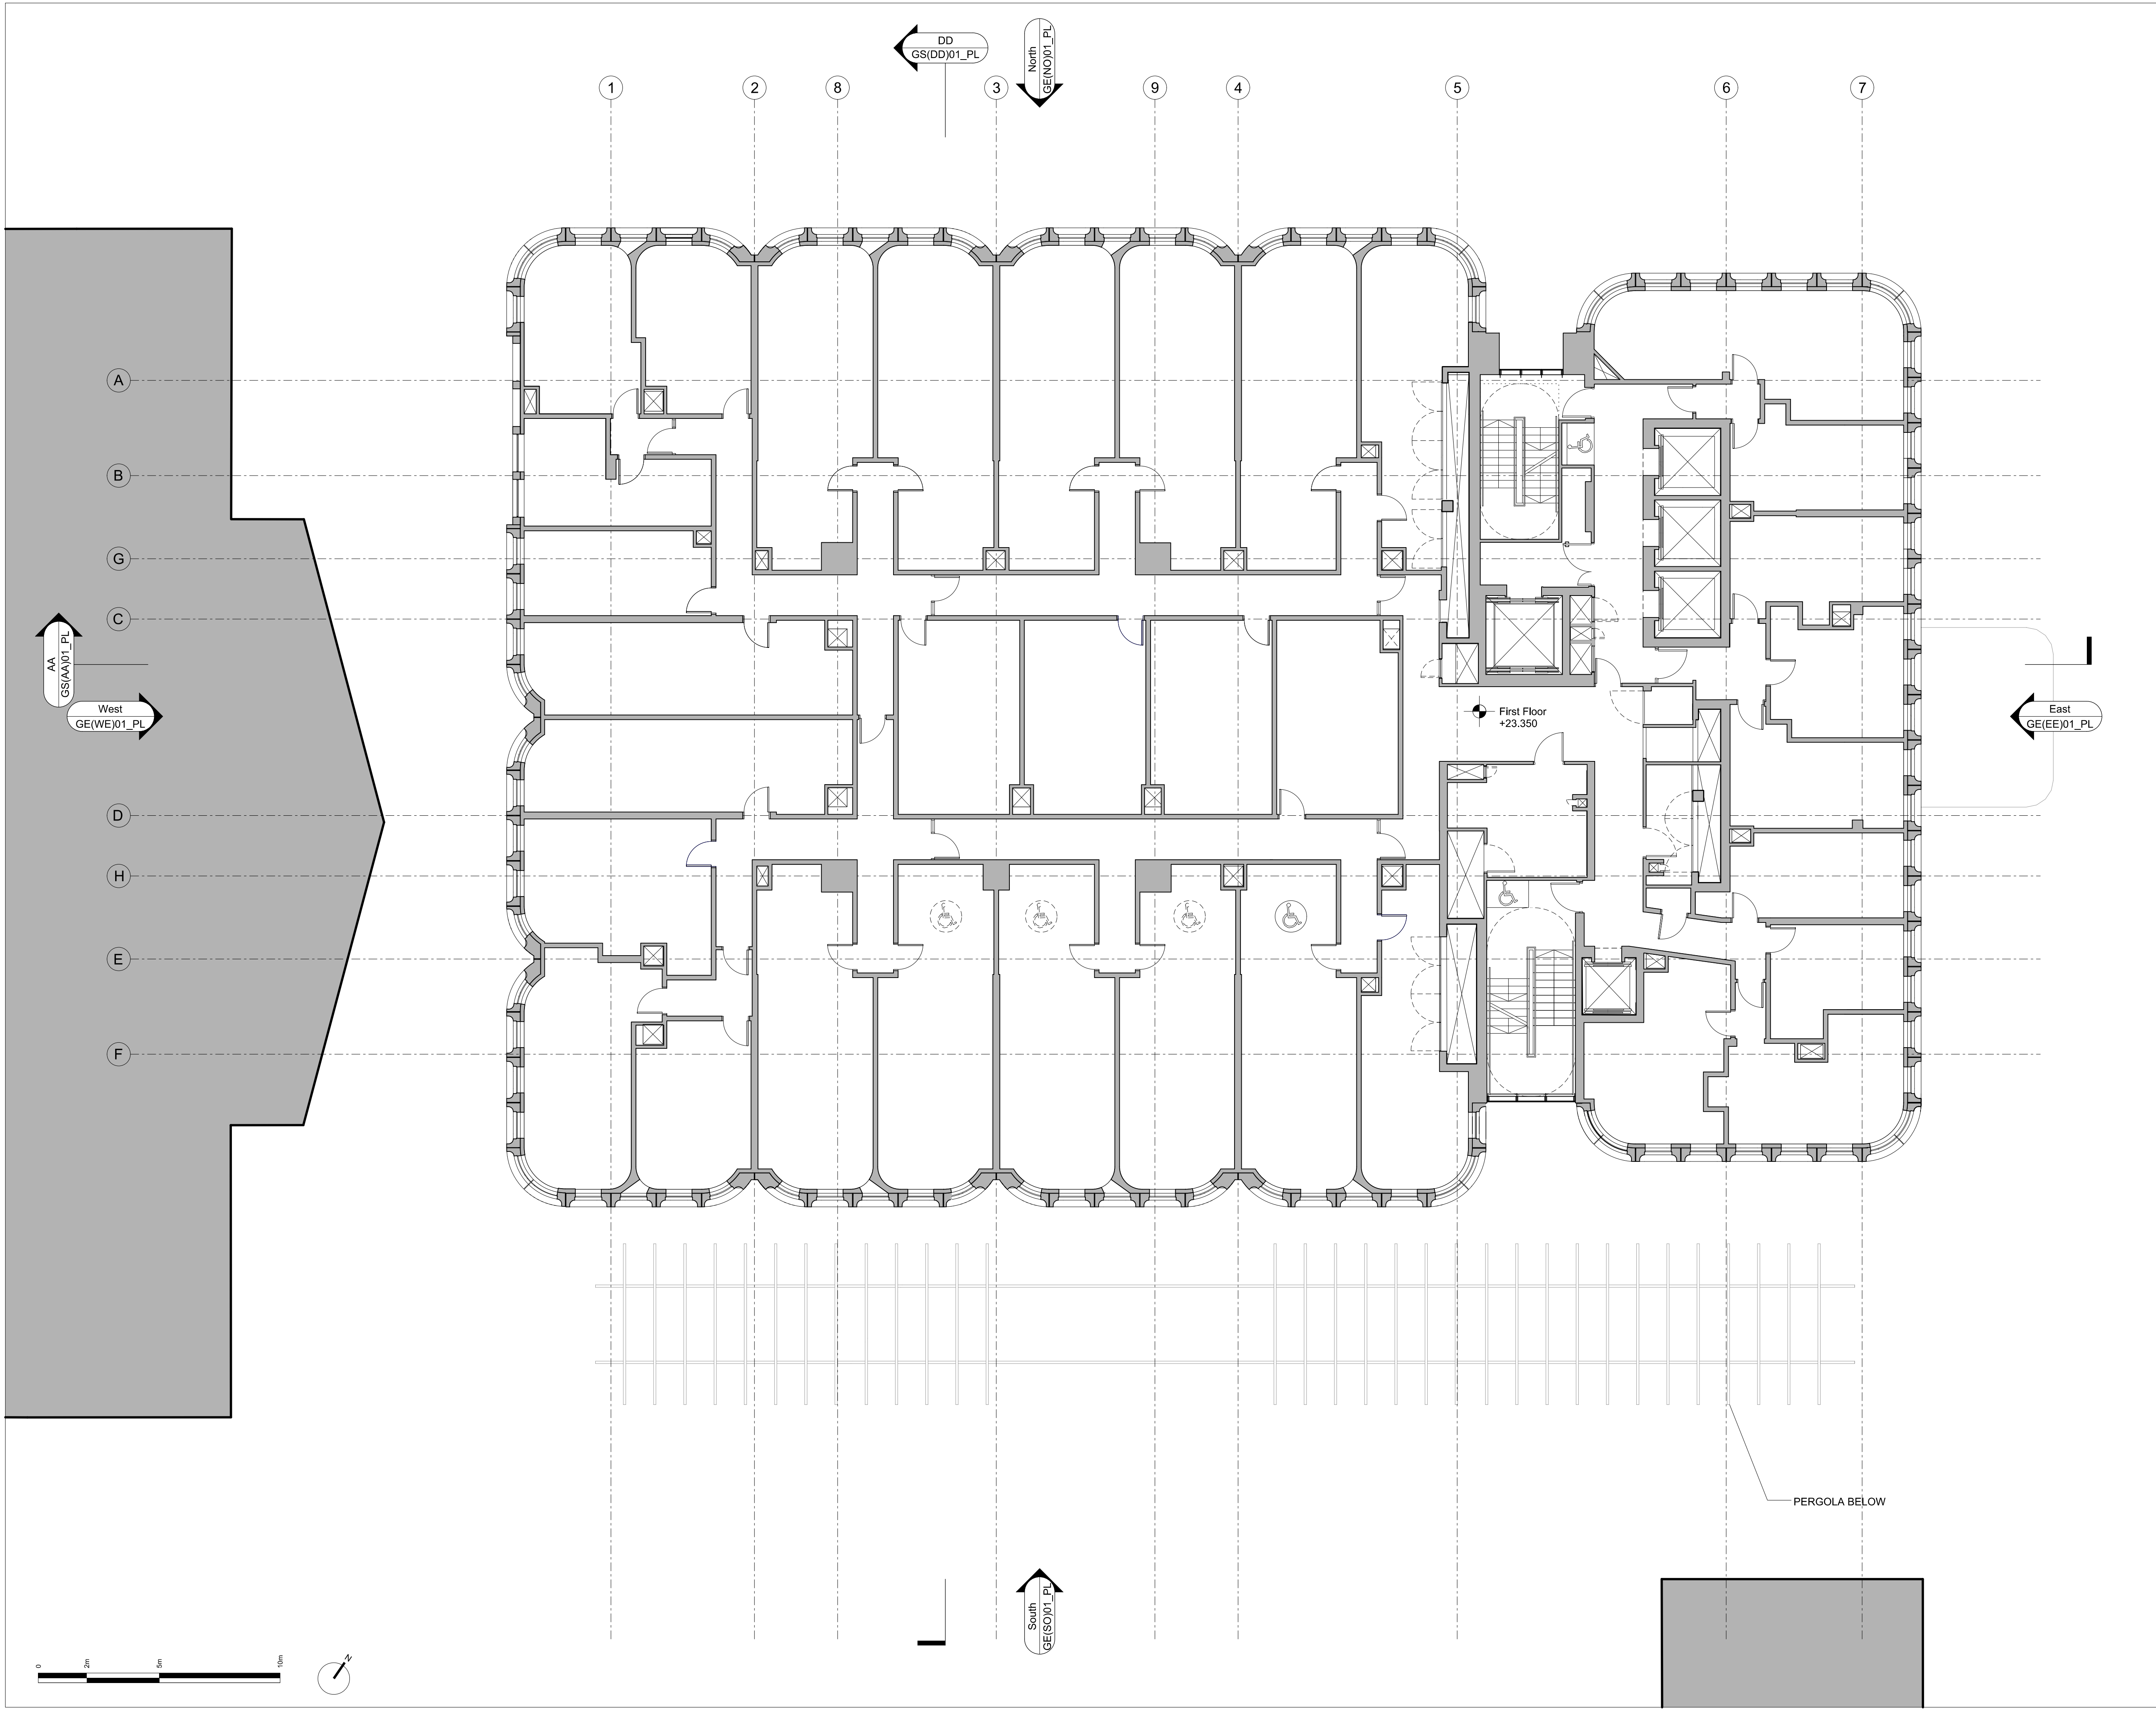

CDM:

Notes:

Fully Accessible Rooms

Adaptable Rooms

Disabled Refuge

Revision history:

P02 20/03/15 Issued for Planning

P01 19/12/14 Issued for Planning

Project:

Camden Town Hall

Drawing title:

Proposed First Floor Plan

1996\_X\_GA(01)01\_PL

Rev. P02


Scale:

1:100@A1

Orms

1 Oliver's Yard  
55-71 City Road  
London EC1Y 1HQ  
0207 833 8533  
orms@orms.co.uk  
orms.co.uk

Do not scale. All dimensions to be confirmed on site.  
Information contained in this drawing is the sole  
copyright of Orms designers + architects ltd and is  
not to be reproduced without permission.

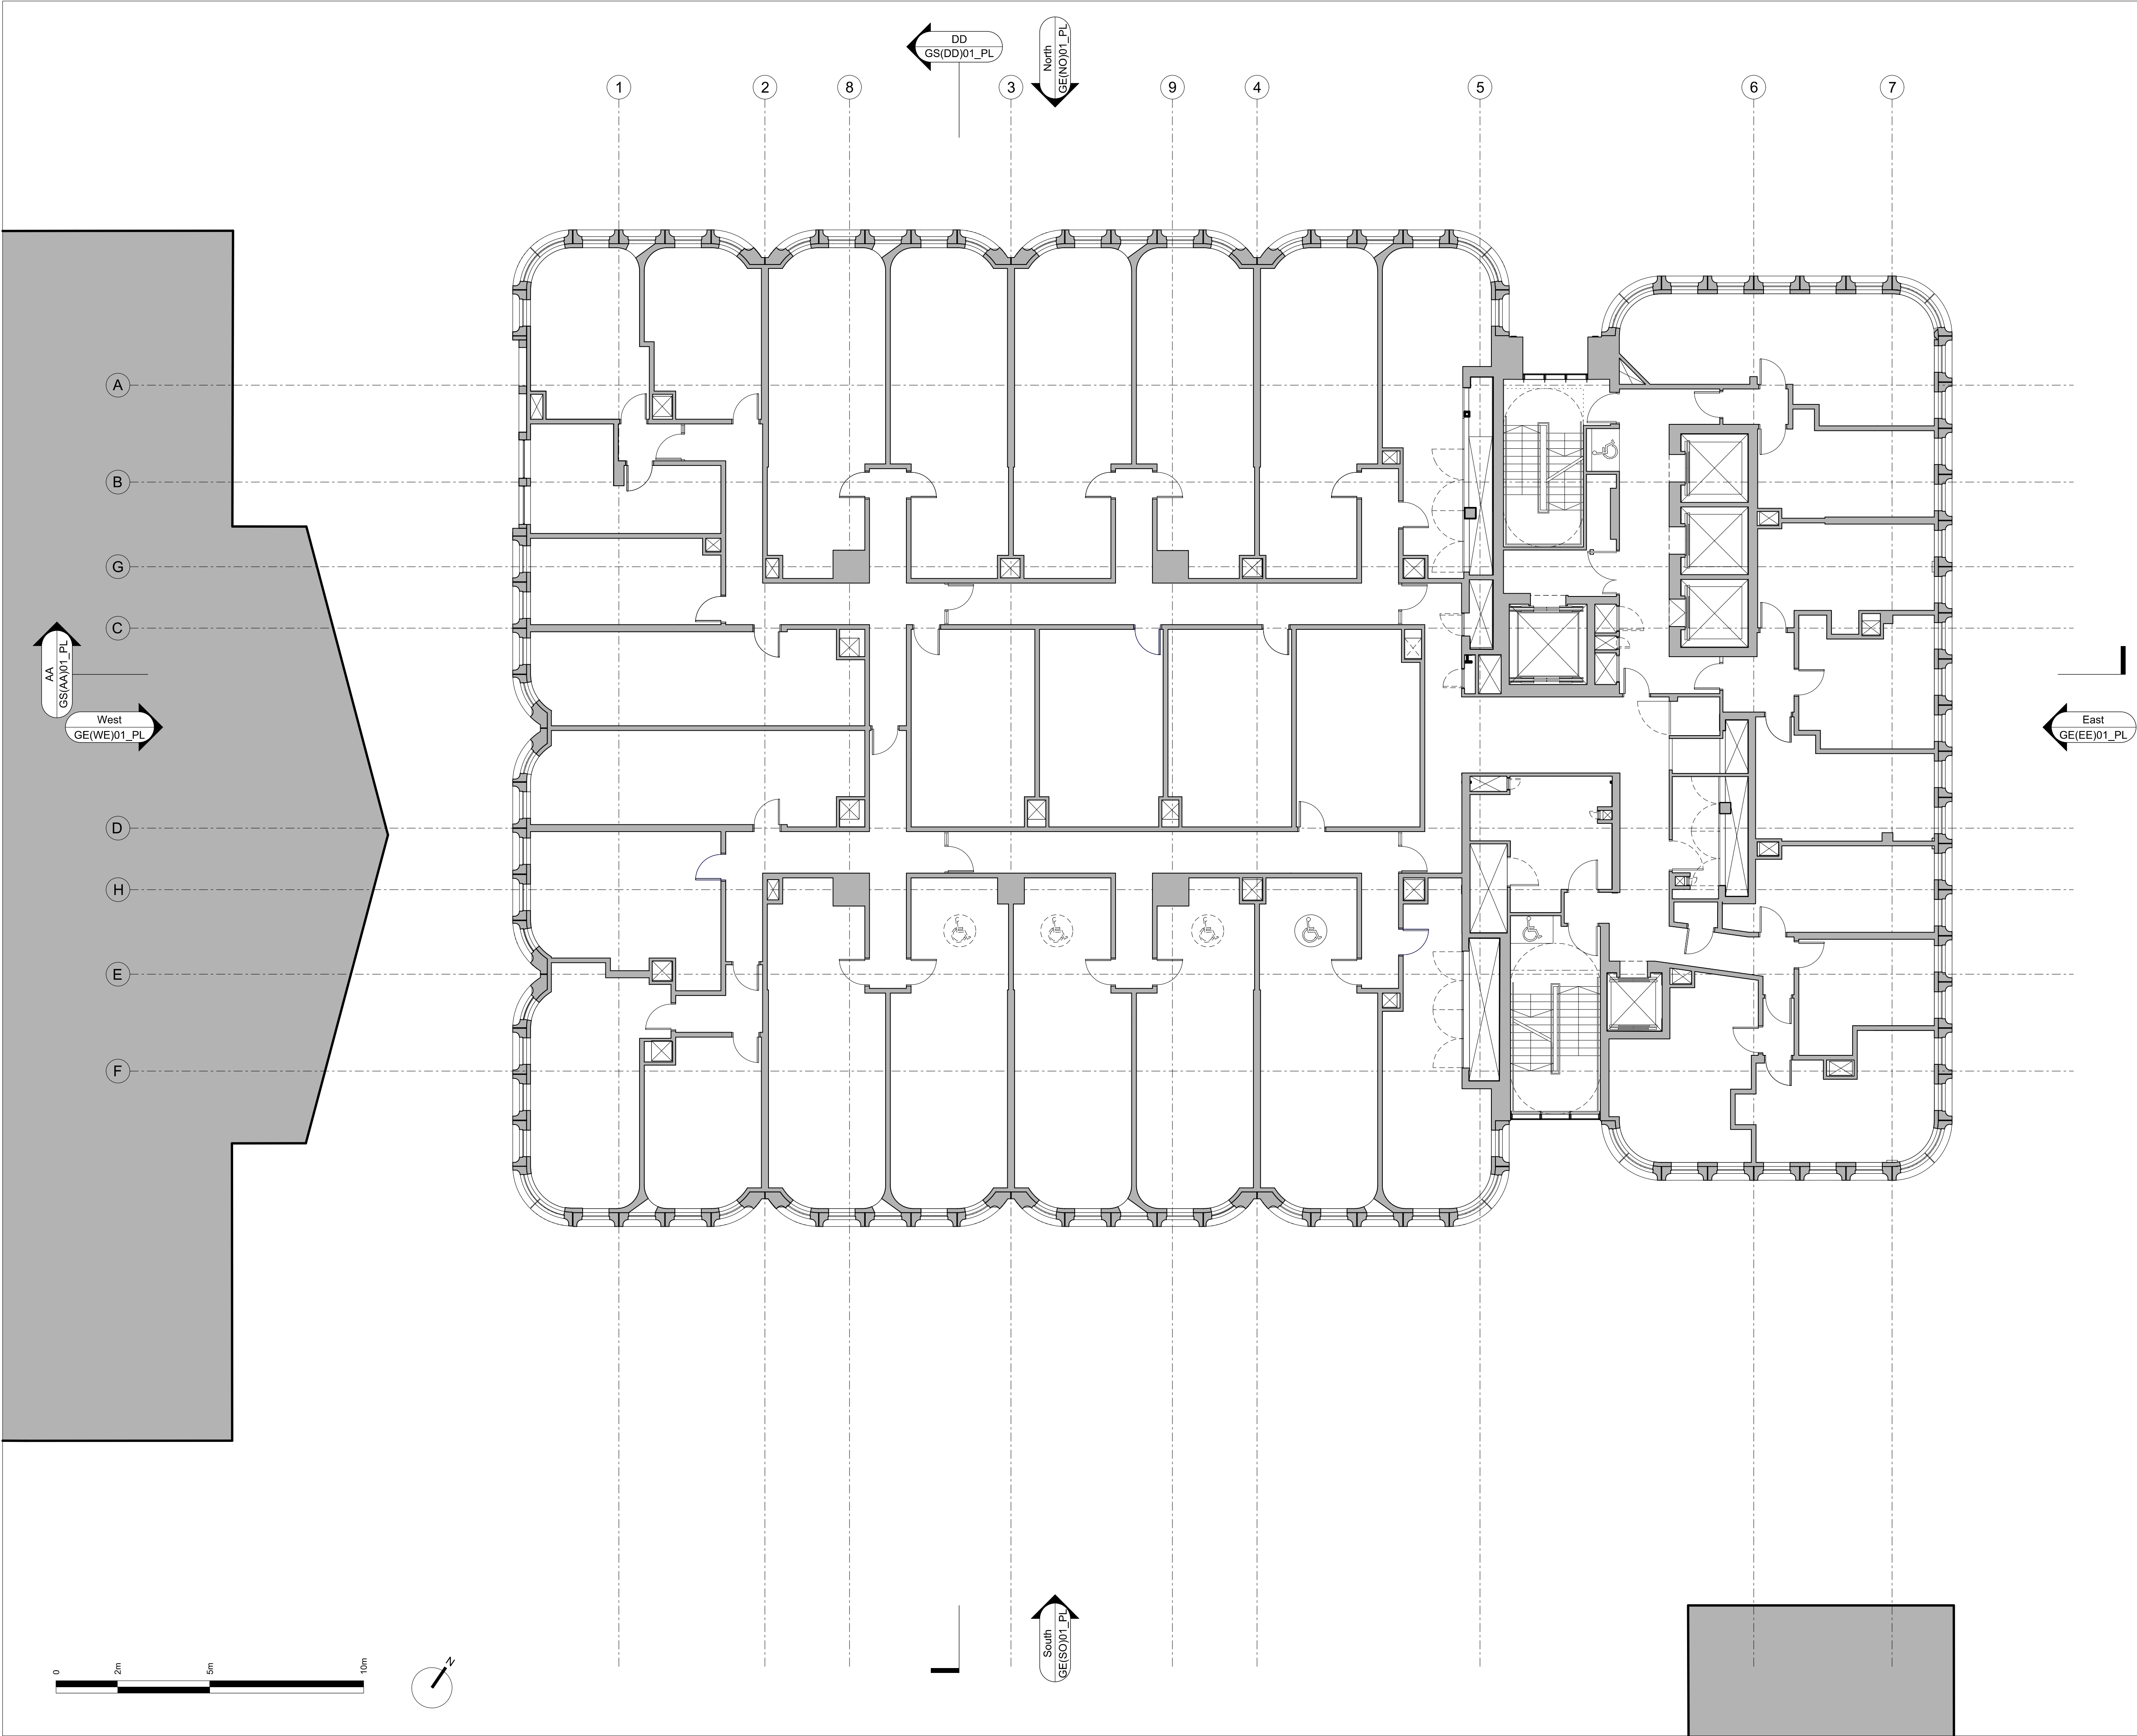

CDM:

Notes:


- Fully Accessible Rooms
- Adaptable Rooms
- Disabled Refuge

Revision history:

P02	20/03/15	Issued for Planning
P01	19/12/14	Issued for Planning
Project:	Camden Town Hall	
Drawing title:	Proposed Typical Floor Plan Levels 2 - 6	
1996_X_GA(TY)01_PL		Rev. P02

Scale: 1:100@A1

**Orms**  
1 Oliver's Yard  
55-71 City Road  
London EC1Y 1HQ  
0207 833 8533  
orms@orms.co.uk  
orms.co.uk  
Do not scale. All dimensions to be confirmed on site. Information contained in this drawing is the sole copyright of Orms designers + architects ltd and is not to be reproduced without permission.

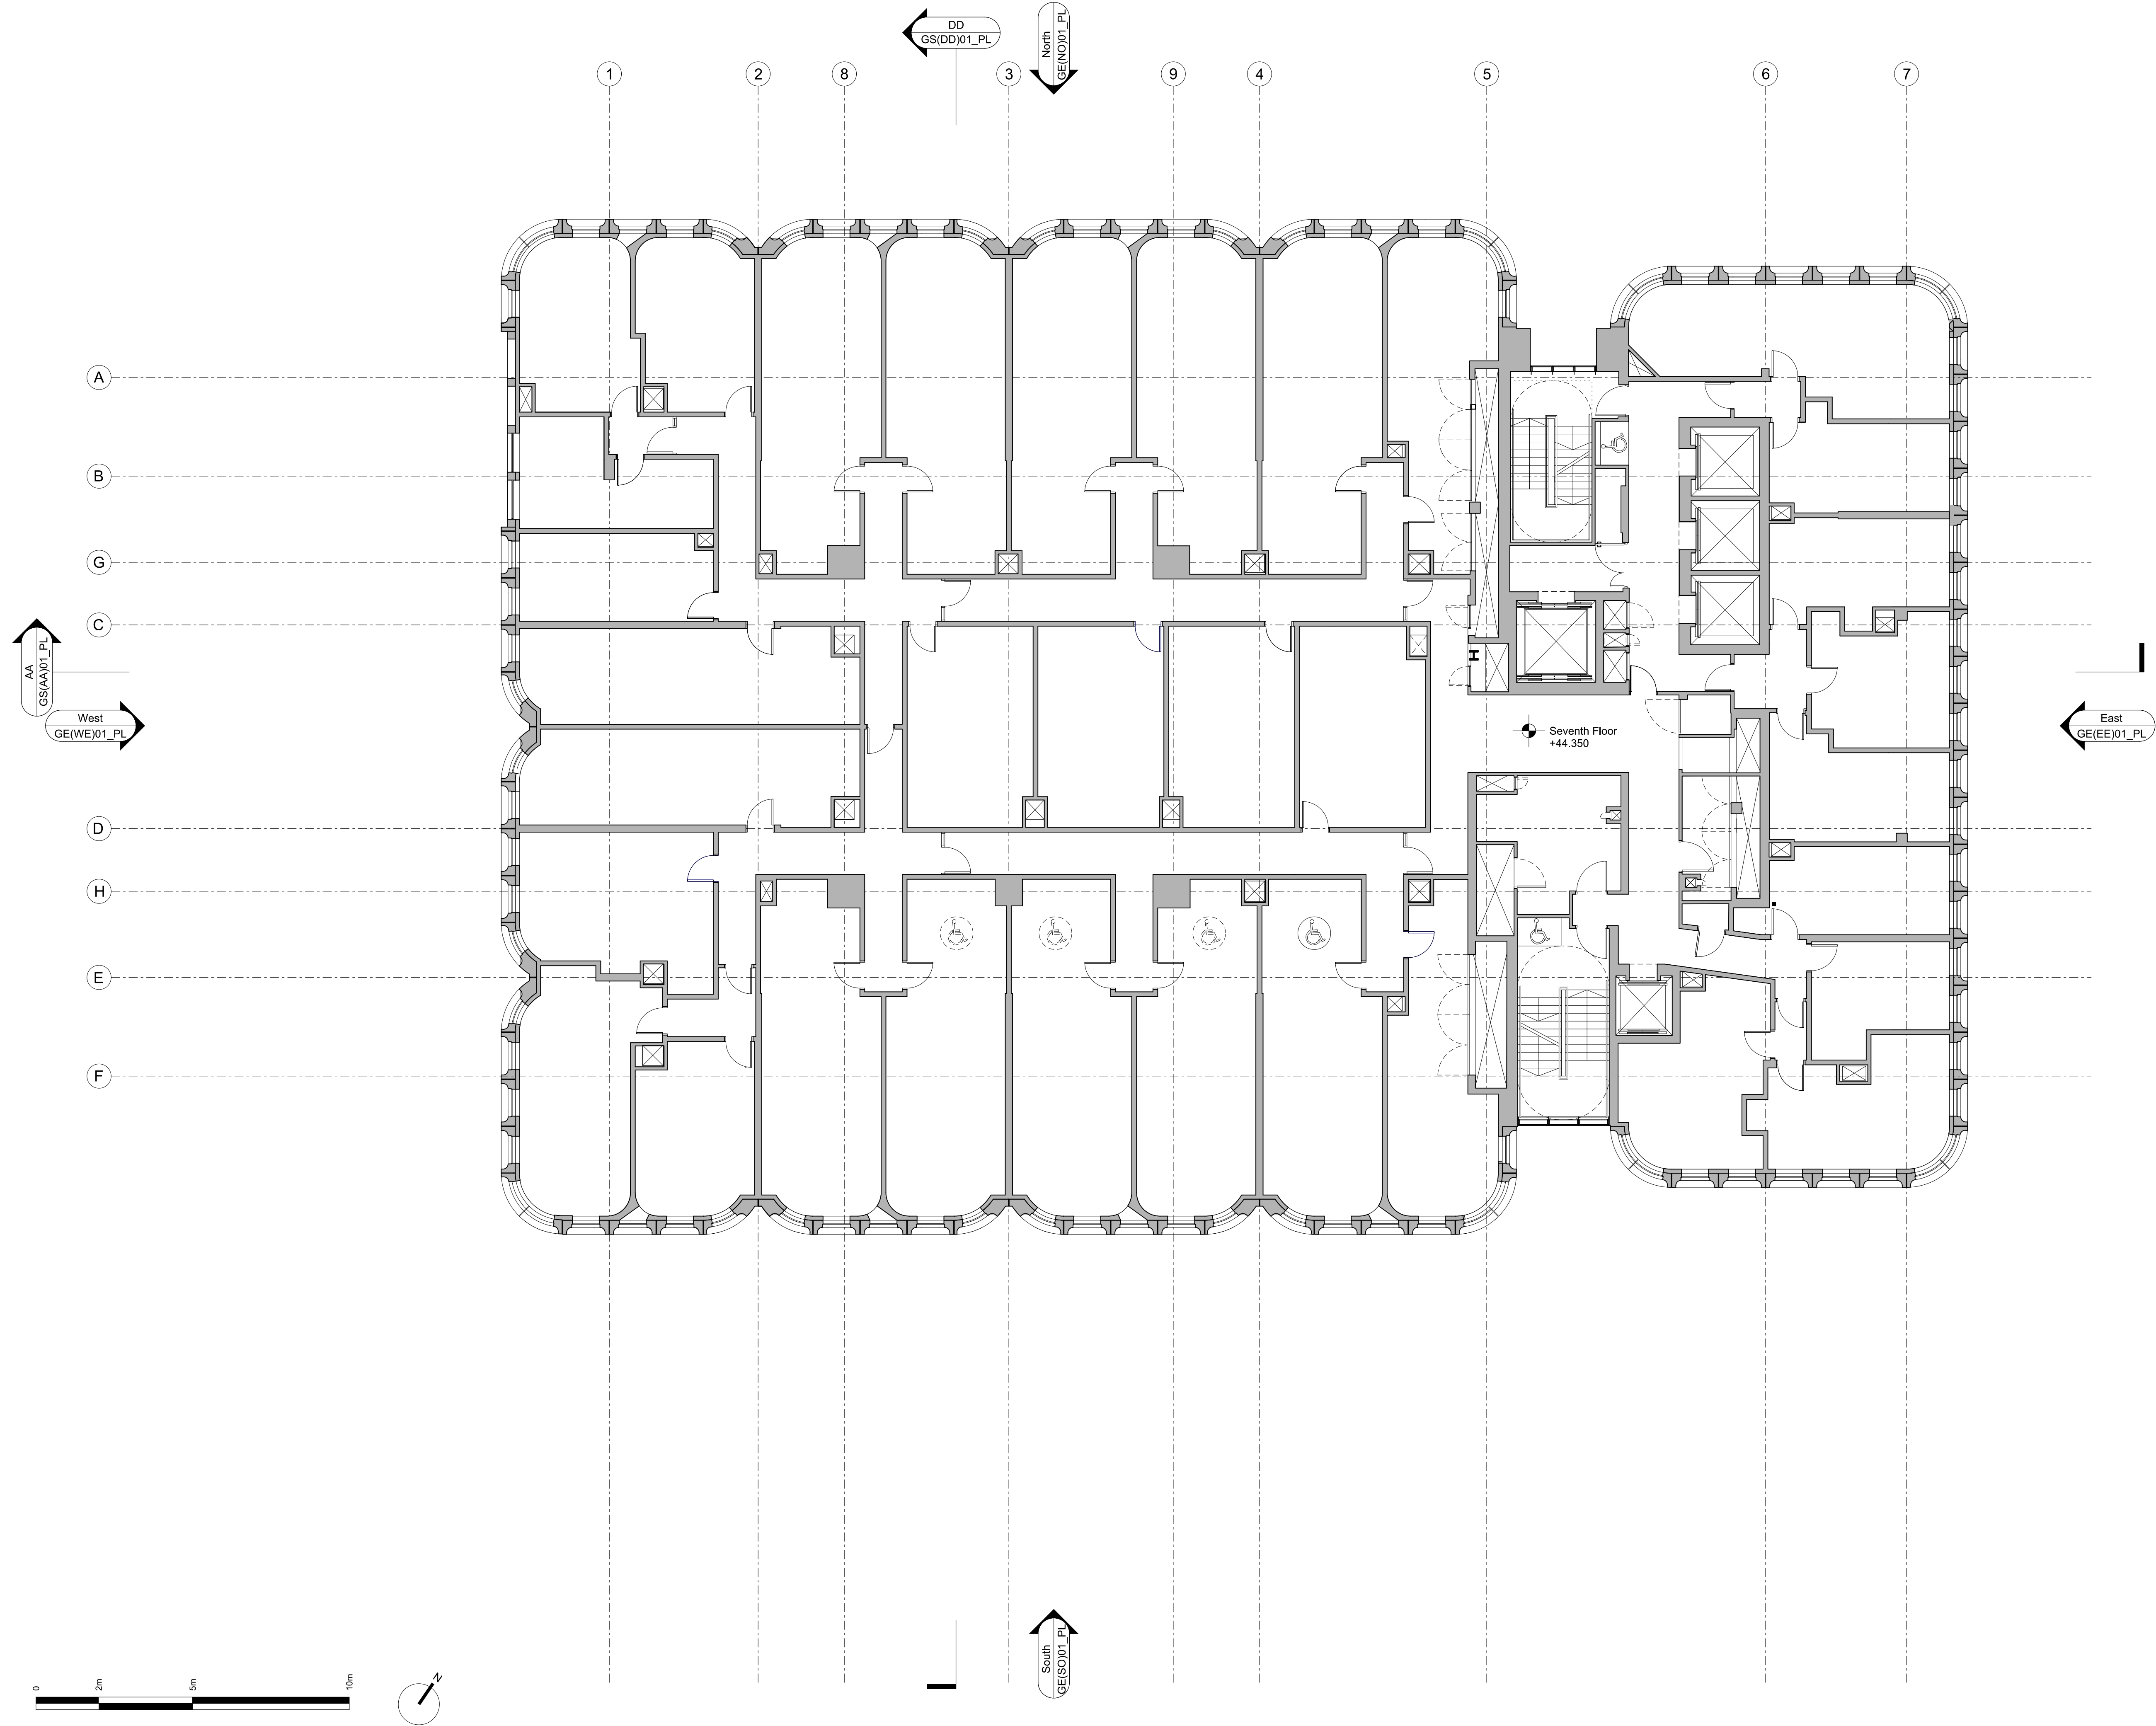

CDM:

Notes:

- Fully Accessible Rooms
- Adaptable Rooms
- Disabled Refuge

Revision history:

P02	20/03/15	Issued for Planning
P01	19/12/14	Issued for Planning
Project:	Camden Town Hall	
Drawing title:	Proposed Seventh Floor Plan	

1996\_X\_GA(07)01\_PL Rev. P02

Scale: 1:100@A1


**Orms**

1 Oliver's Yard  
55-71 City Road  
London EC1Y 1HQ

0207 833 8533  
orms@orms.co.uk  
orms.co.uk

Do not scale. All dimensions to be confirmed on site. Information contained in this drawing is the sole copyright of Orms designers + architects ltd and is not to be reproduced without permission.



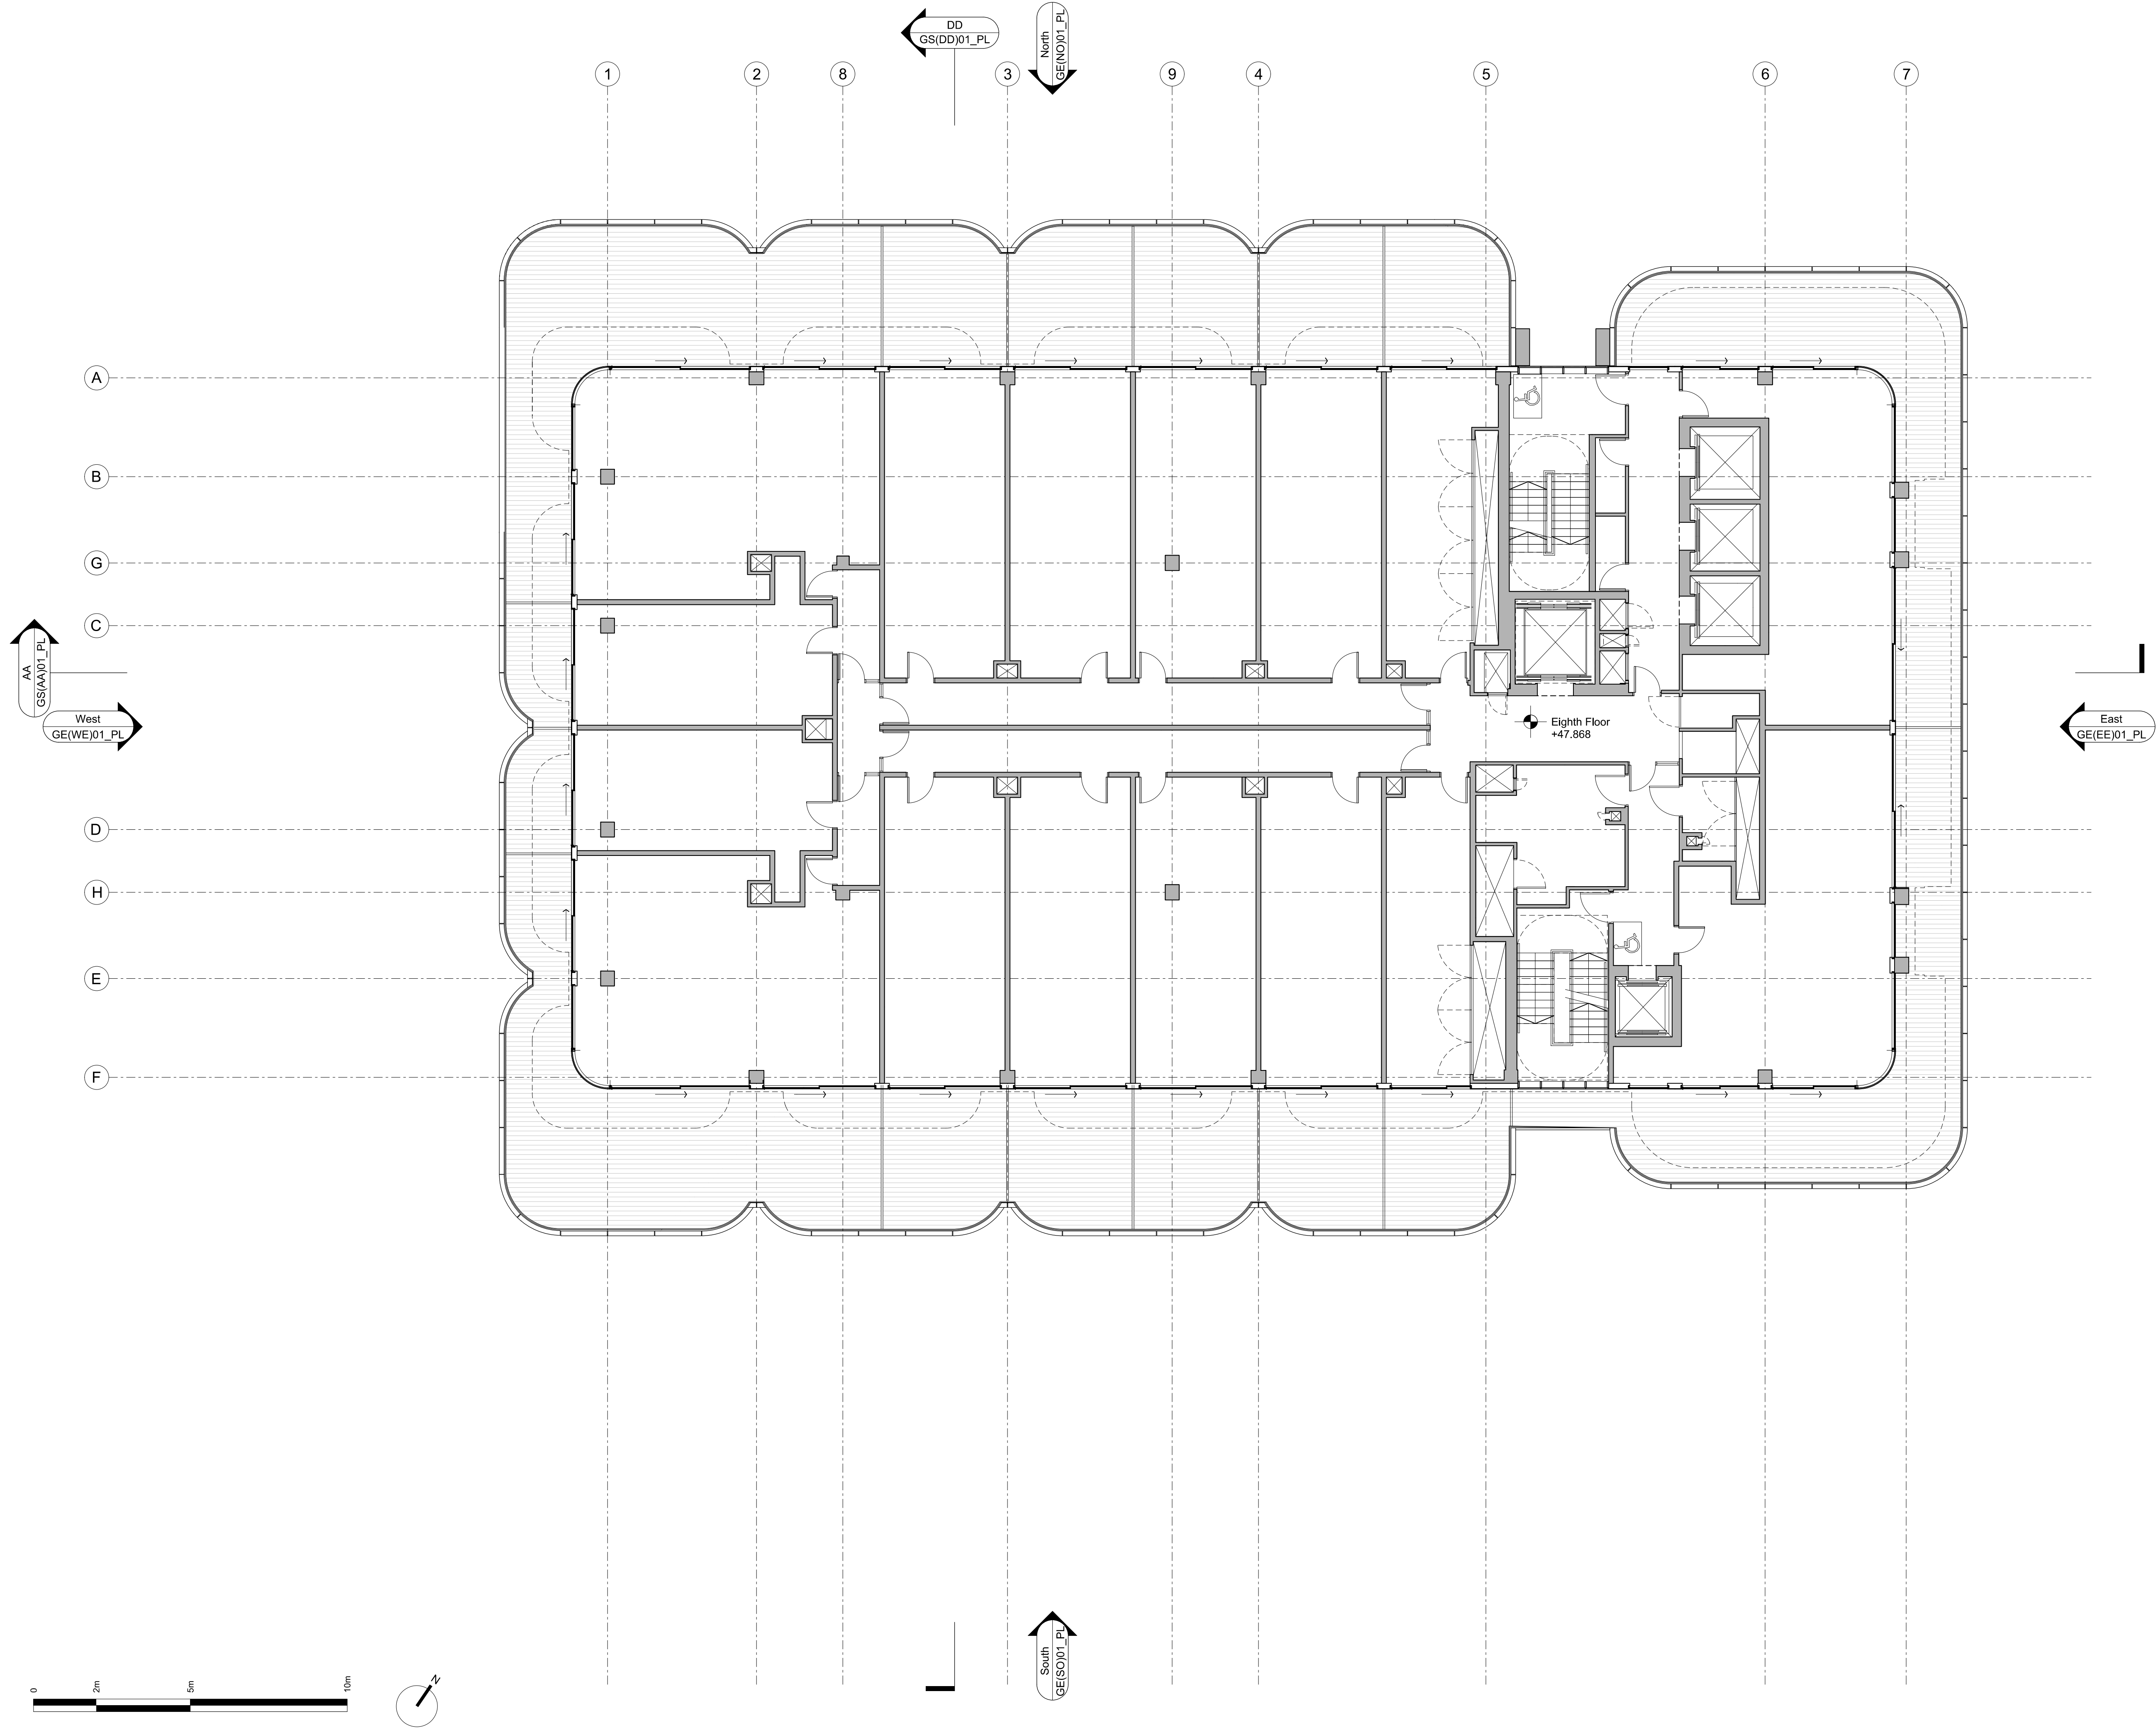

CDM:

Notes:

 Disabled Refuge


Revision history:

P02	20/03/15	Issued for Planning
P01	19/12/14	Issued for Planning
Project:	Camden Town Hall	
Drawing title:	Proposed Eighth Floor Plan	

1996\_X\_GA(08)01\_PL Rev. P02


Scale: 1:100@A1

**Orms**  
1 Oliver's Yard  
55-71 City Road  
London EC1Y 1HQ  
0207 833 8533  
orms@orms.co.uk  
orms.co.uk  
Do not scale. All dimensions to be confirmed on site.  
Information contained in this drawing is the sole  
copyright of Orms designers + architects ltd and is  
not to be reproduced without permission.

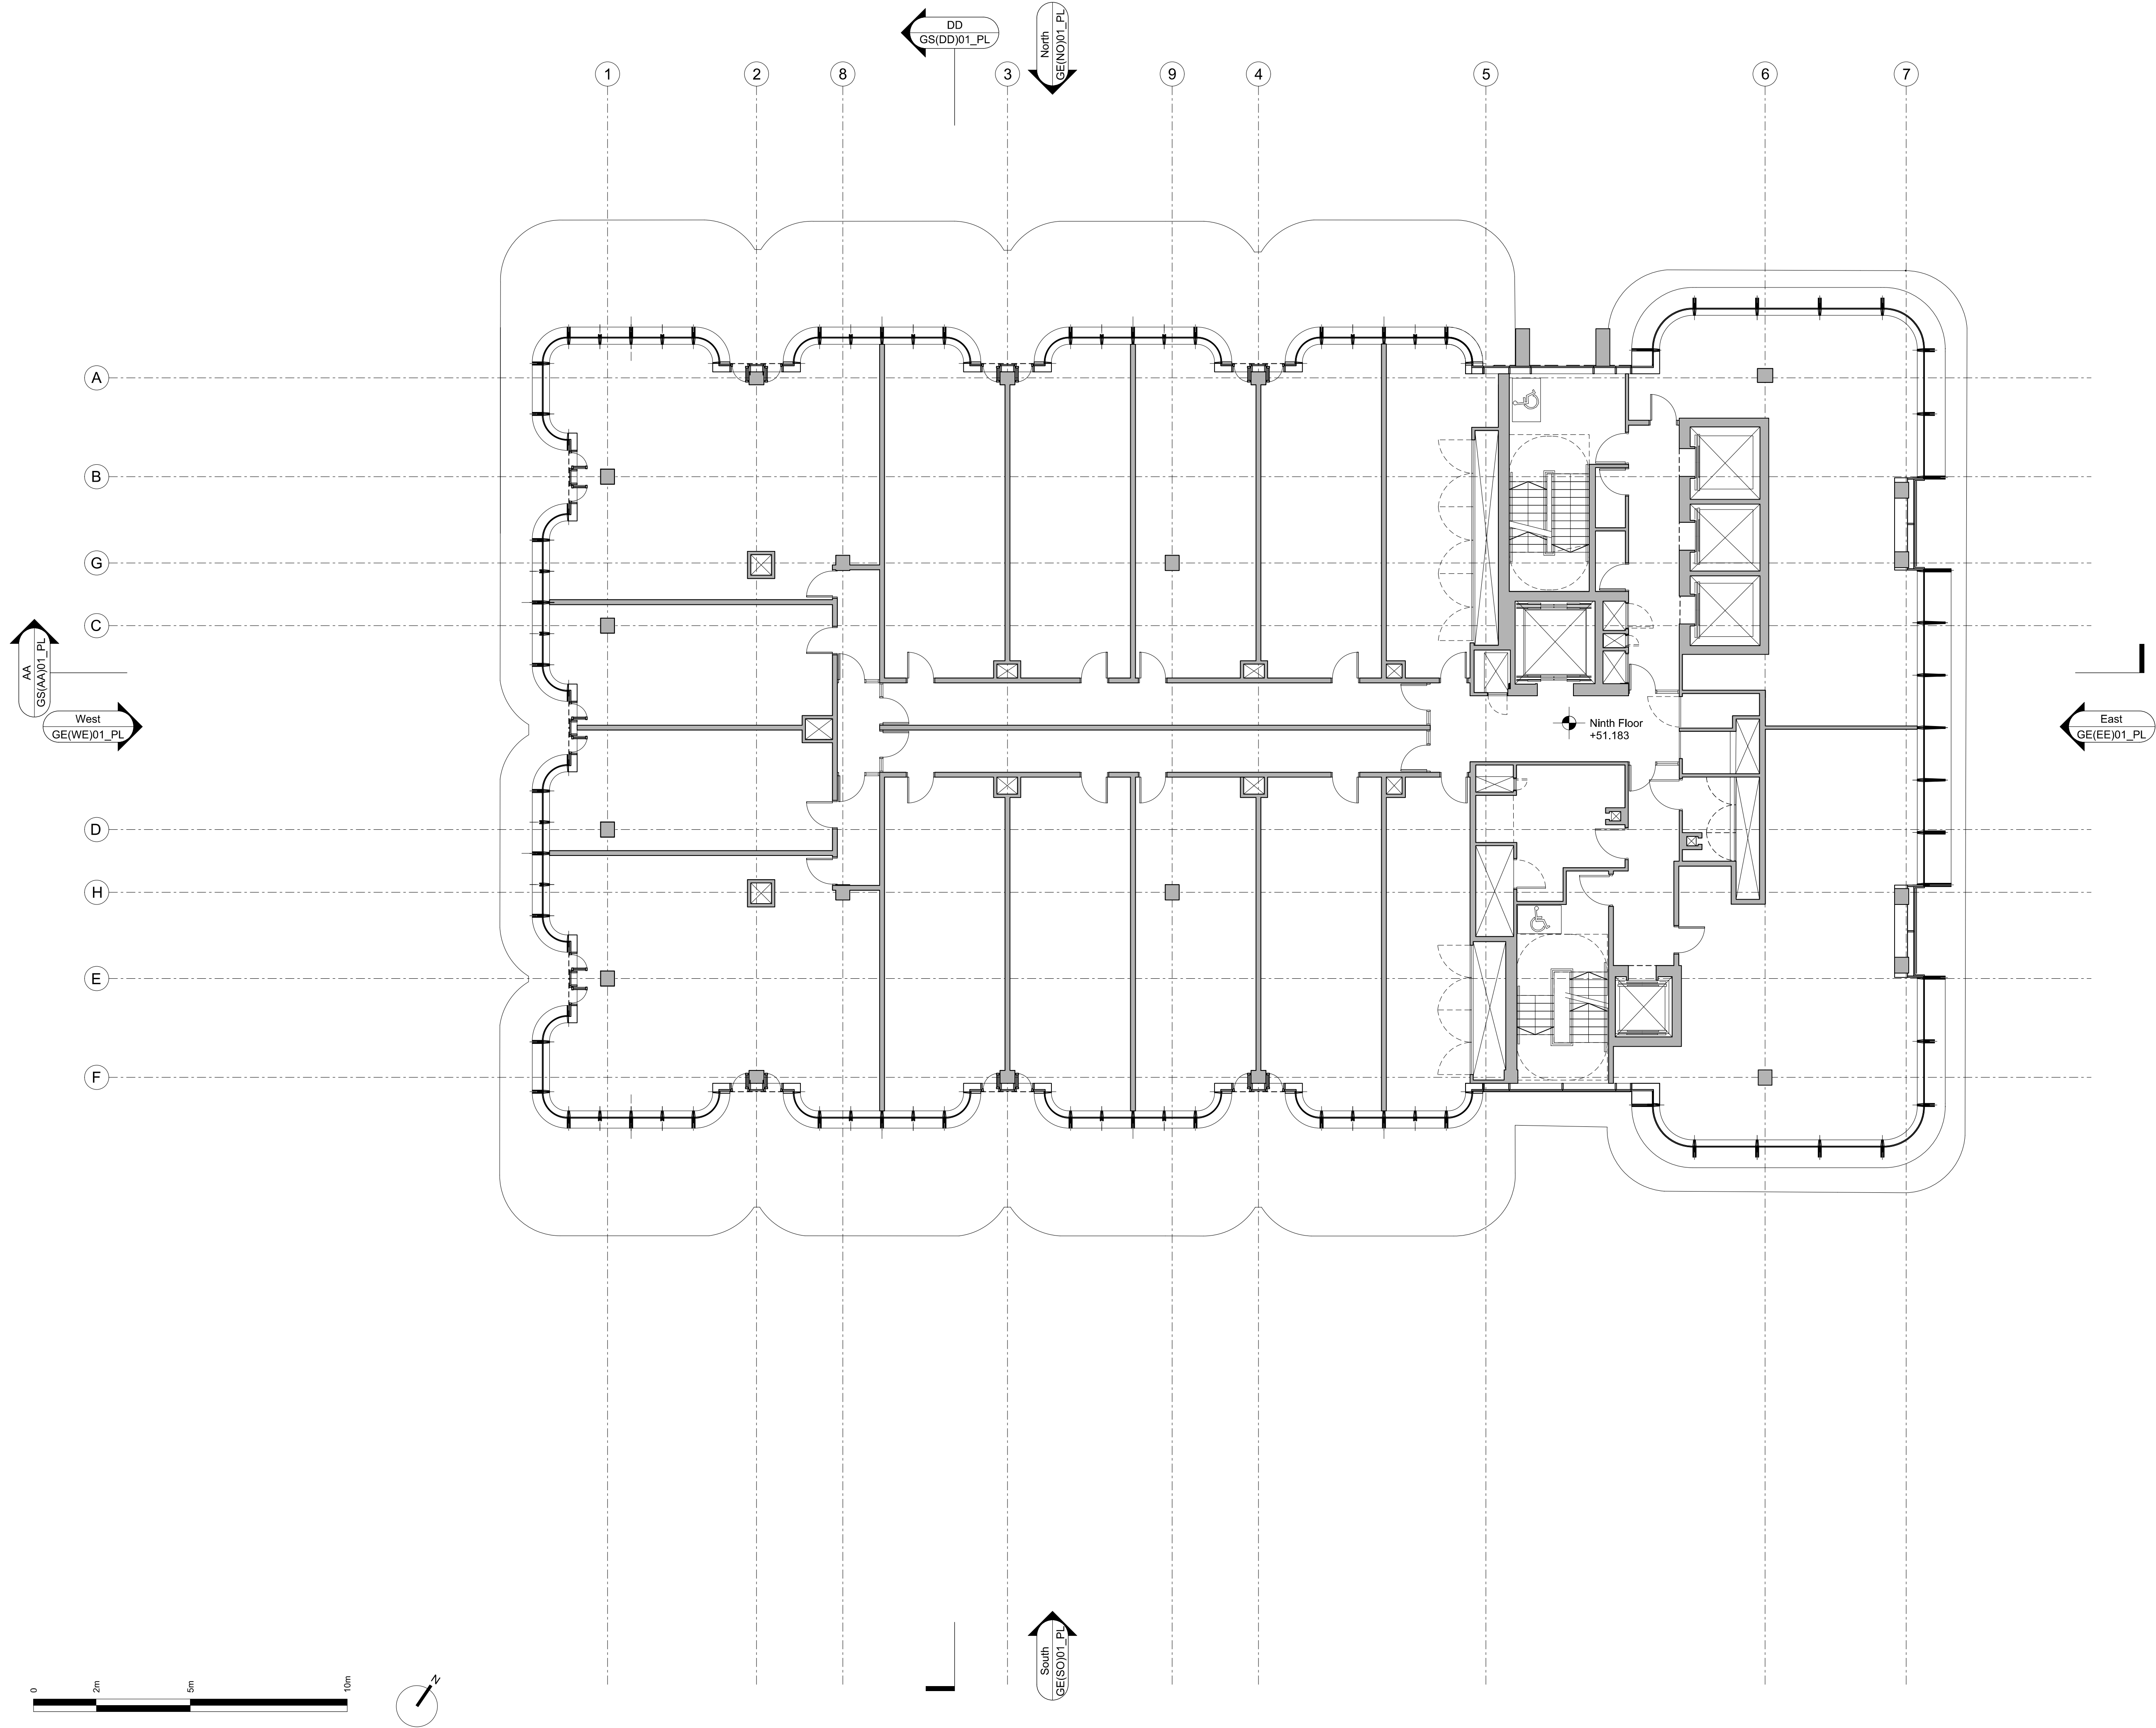

CDM:

Notes:

 Disabled Refuge

Revision history:


P02	20/03/15	Issued for Planning
P01	19/12/14	Issued for Planning
Project:	Camden Town Hall	
Drawing title:	Proposed Ninth Floor Plan	

1996\_X\_GA(09)01\_PL Rev. P02

Scale: 1:100@A1

**Orms**  
1 Oliver's Yard  
55-71 City Road  
London EC1Y 1HQ  
0207 833 8533  
orms@orms.co.uk  
orms.co.uk  
Do not scale. All dimensions to be confirmed on site.  
Information contained in this drawing is the sole  
copyright of Orms designers + architects ltd and is  
not to be reproduced without permission.



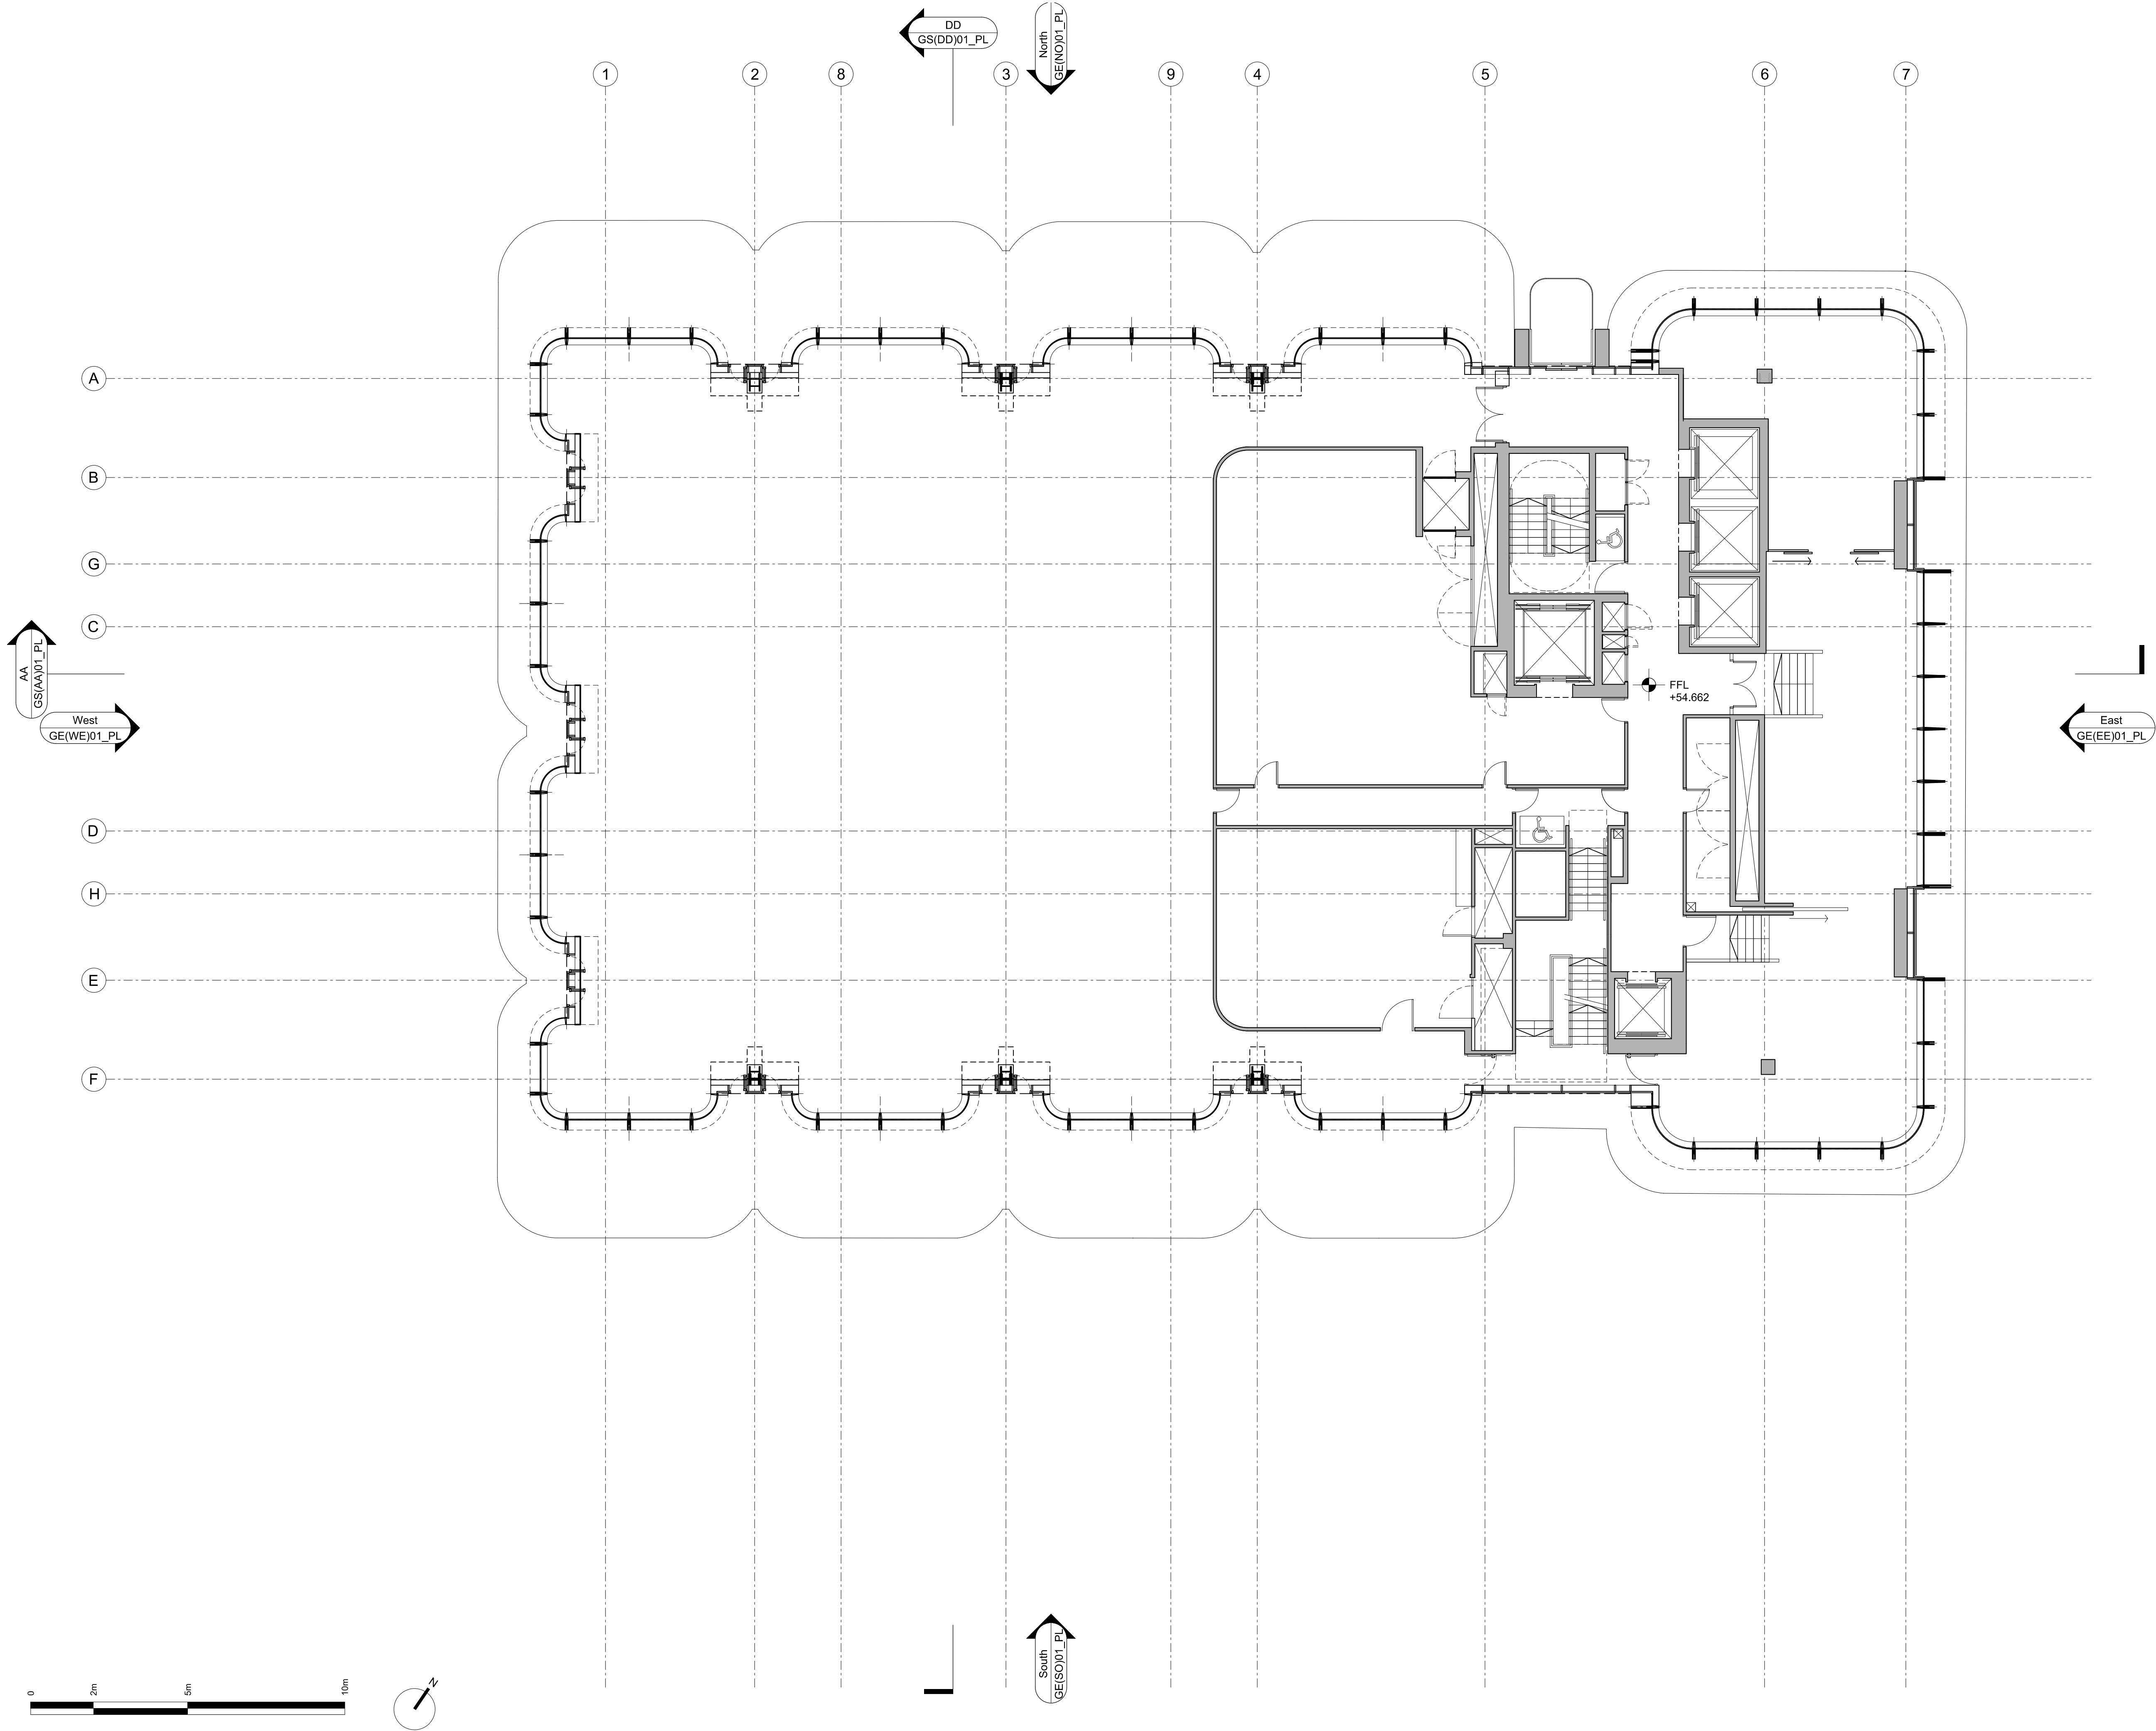

CDM:

Notes:

 Disabled Refuge


Revision history:

P02	20/03/15	Issued for Planning
P01	19/12/14	Issued for Planning
Project:	Camden Town Hall	
Drawing title:	Proposed Tenth Floor Plan	

1996\_X\_GA(10)01\_PL Rev. P02


Scale: 1:100@A1

**Orms**  
1 Oliver's Yard  
55-71 City Road  
London EC1Y 1HQ  
0207 833 8533  
orms@orms.co.uk  
orms.co.uk  
Do not scale. All dimensions to be confirmed on site.  
Information contained in this drawing is the sole  
copyright of Orms designers + architects ltd and is  
not to be reproduced without permission.

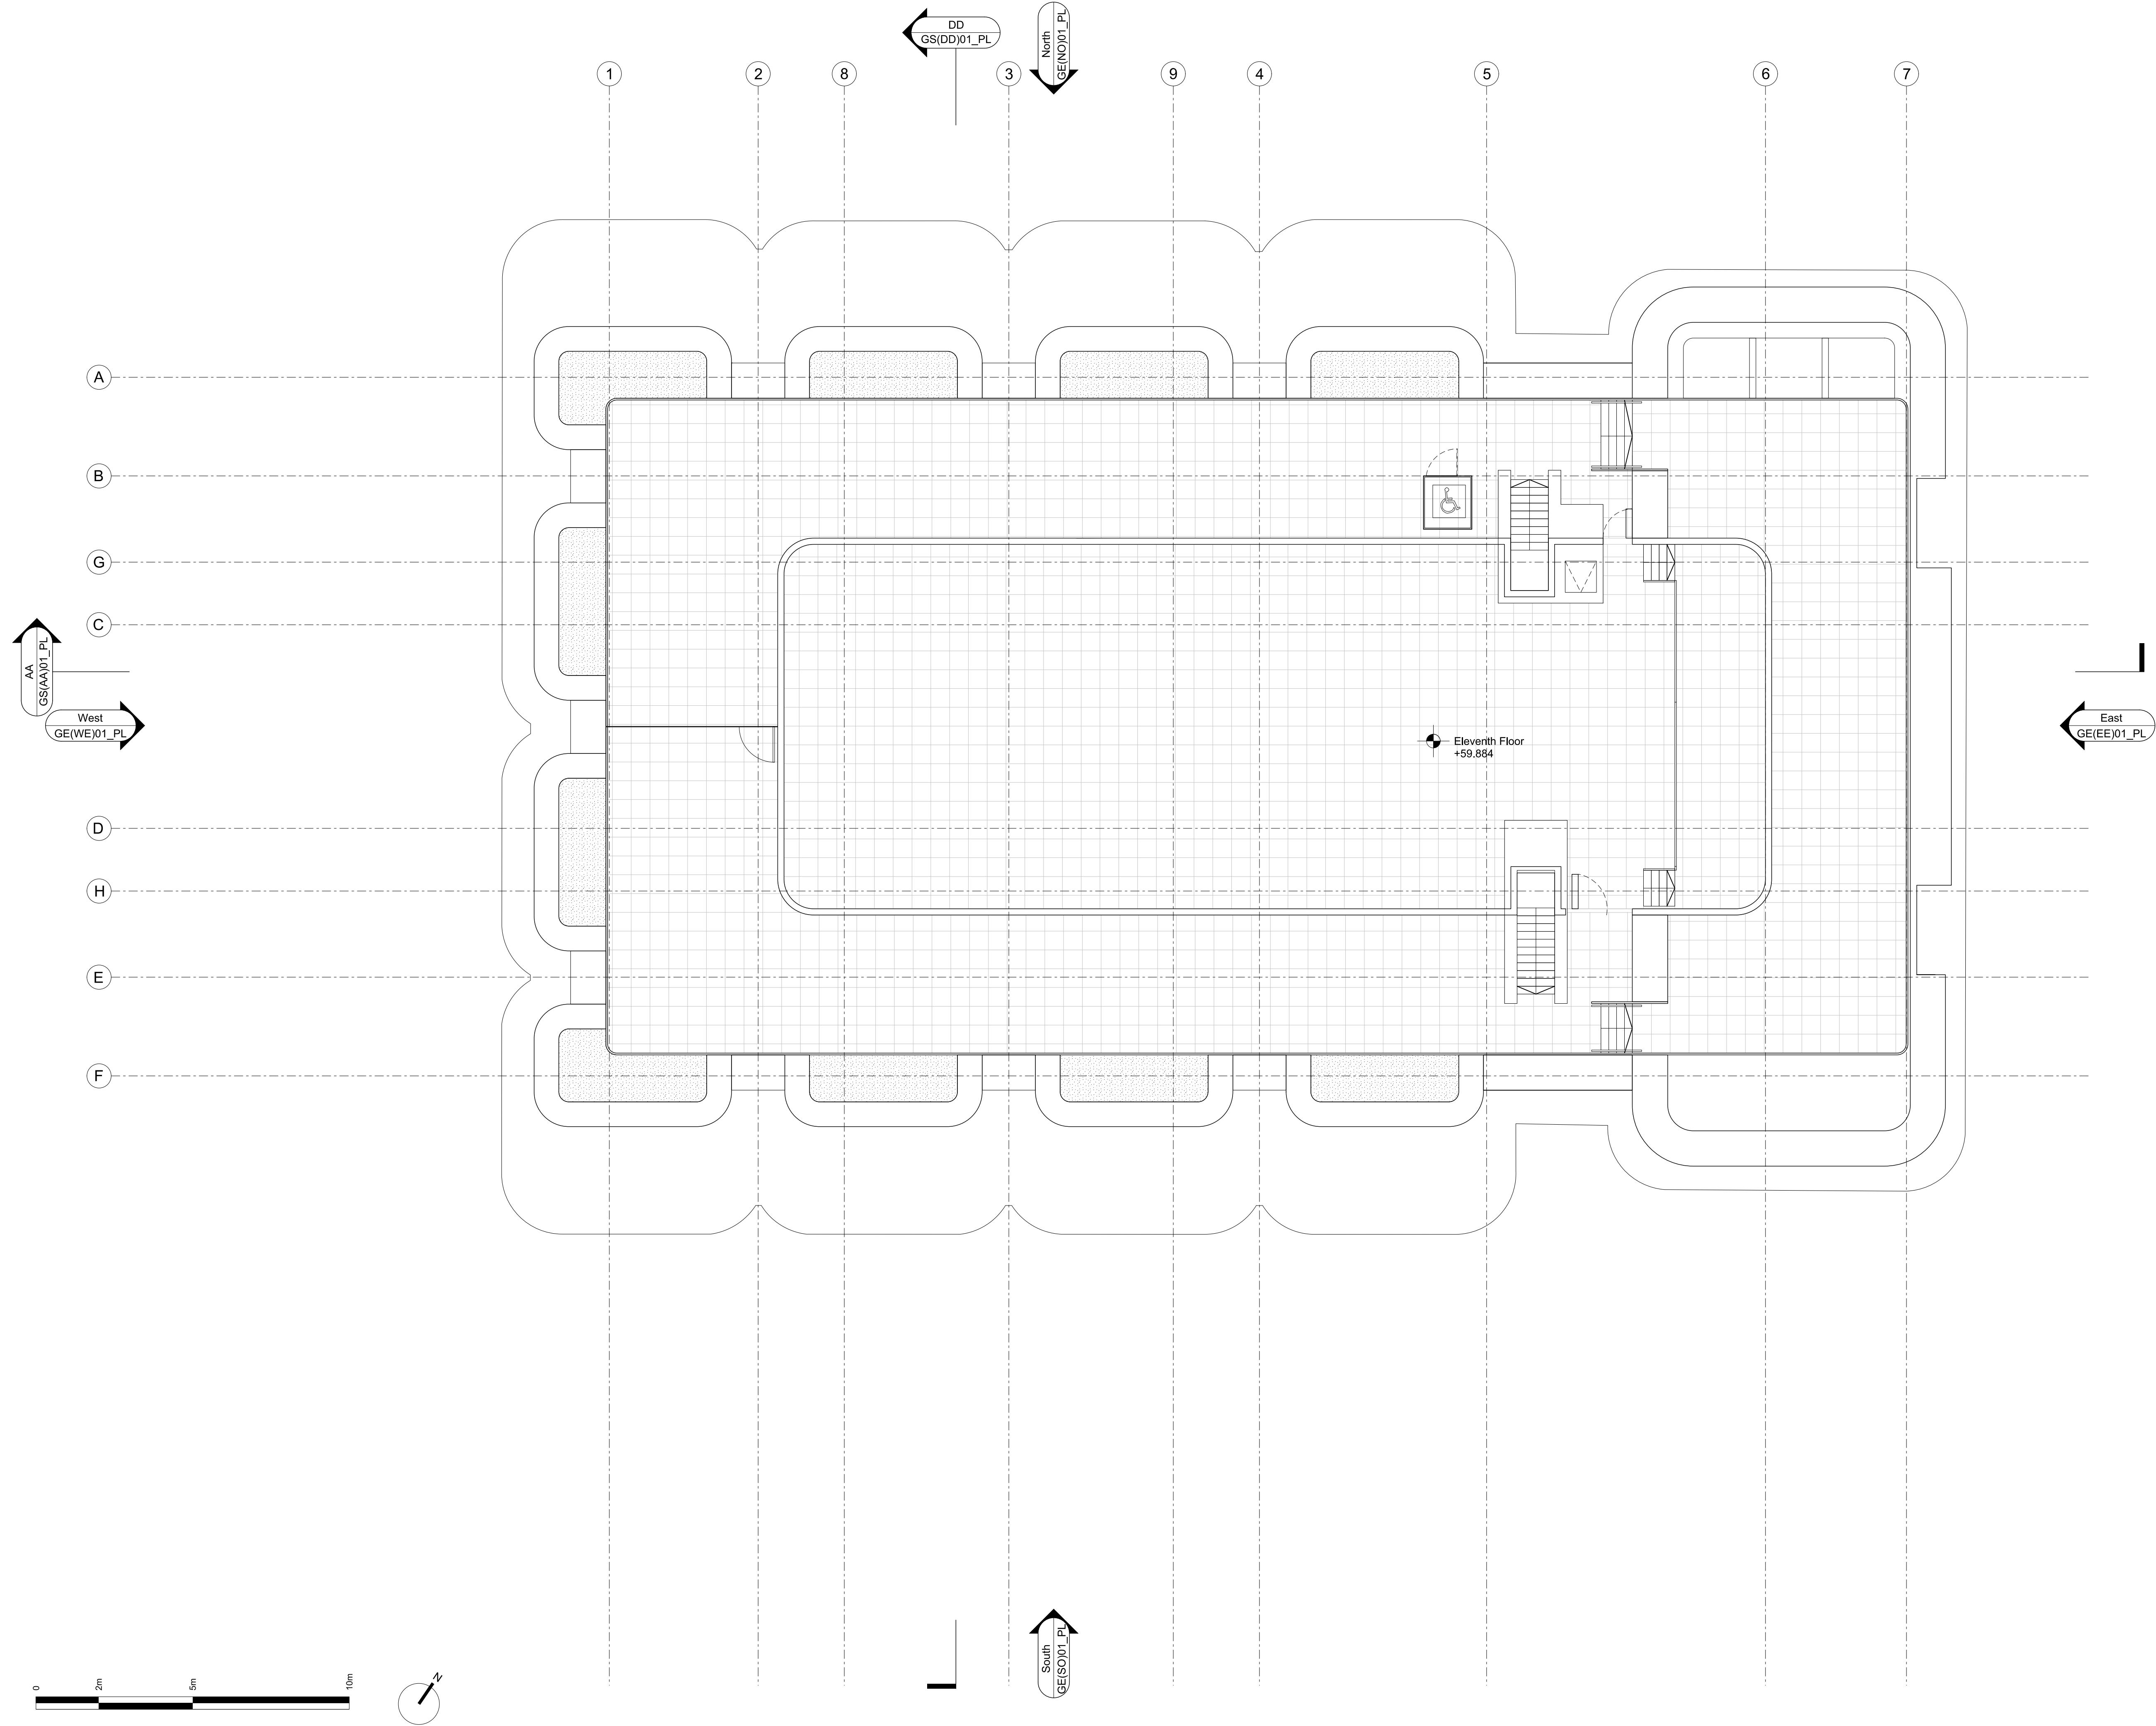

CDM:

Notes:

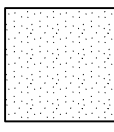 Green Roof


Revision history:

P02	20/03/15	Issued for Planning
P01	19/12/14	Issued for Planning
Project:	Camden Town Hall	
Drawing title:	Proposed Eleventh Floor Plan	

1996\_X\_GA(11)01\_PL Rev. [P02]

Scale: 1:100@A1


**Orms**  
1 Oliver's Yard  
55-71 City Road  
London EC1Y 1HQ  
0207 833 8533  
orms@orms.co.uk  
orms.co.uk  
Do not scale. All dimensions to be confirmed on site.  
Information contained in this drawing is the sole  
copyright of Orms designers + architects ltd and is  
not to be reproduced without permission.

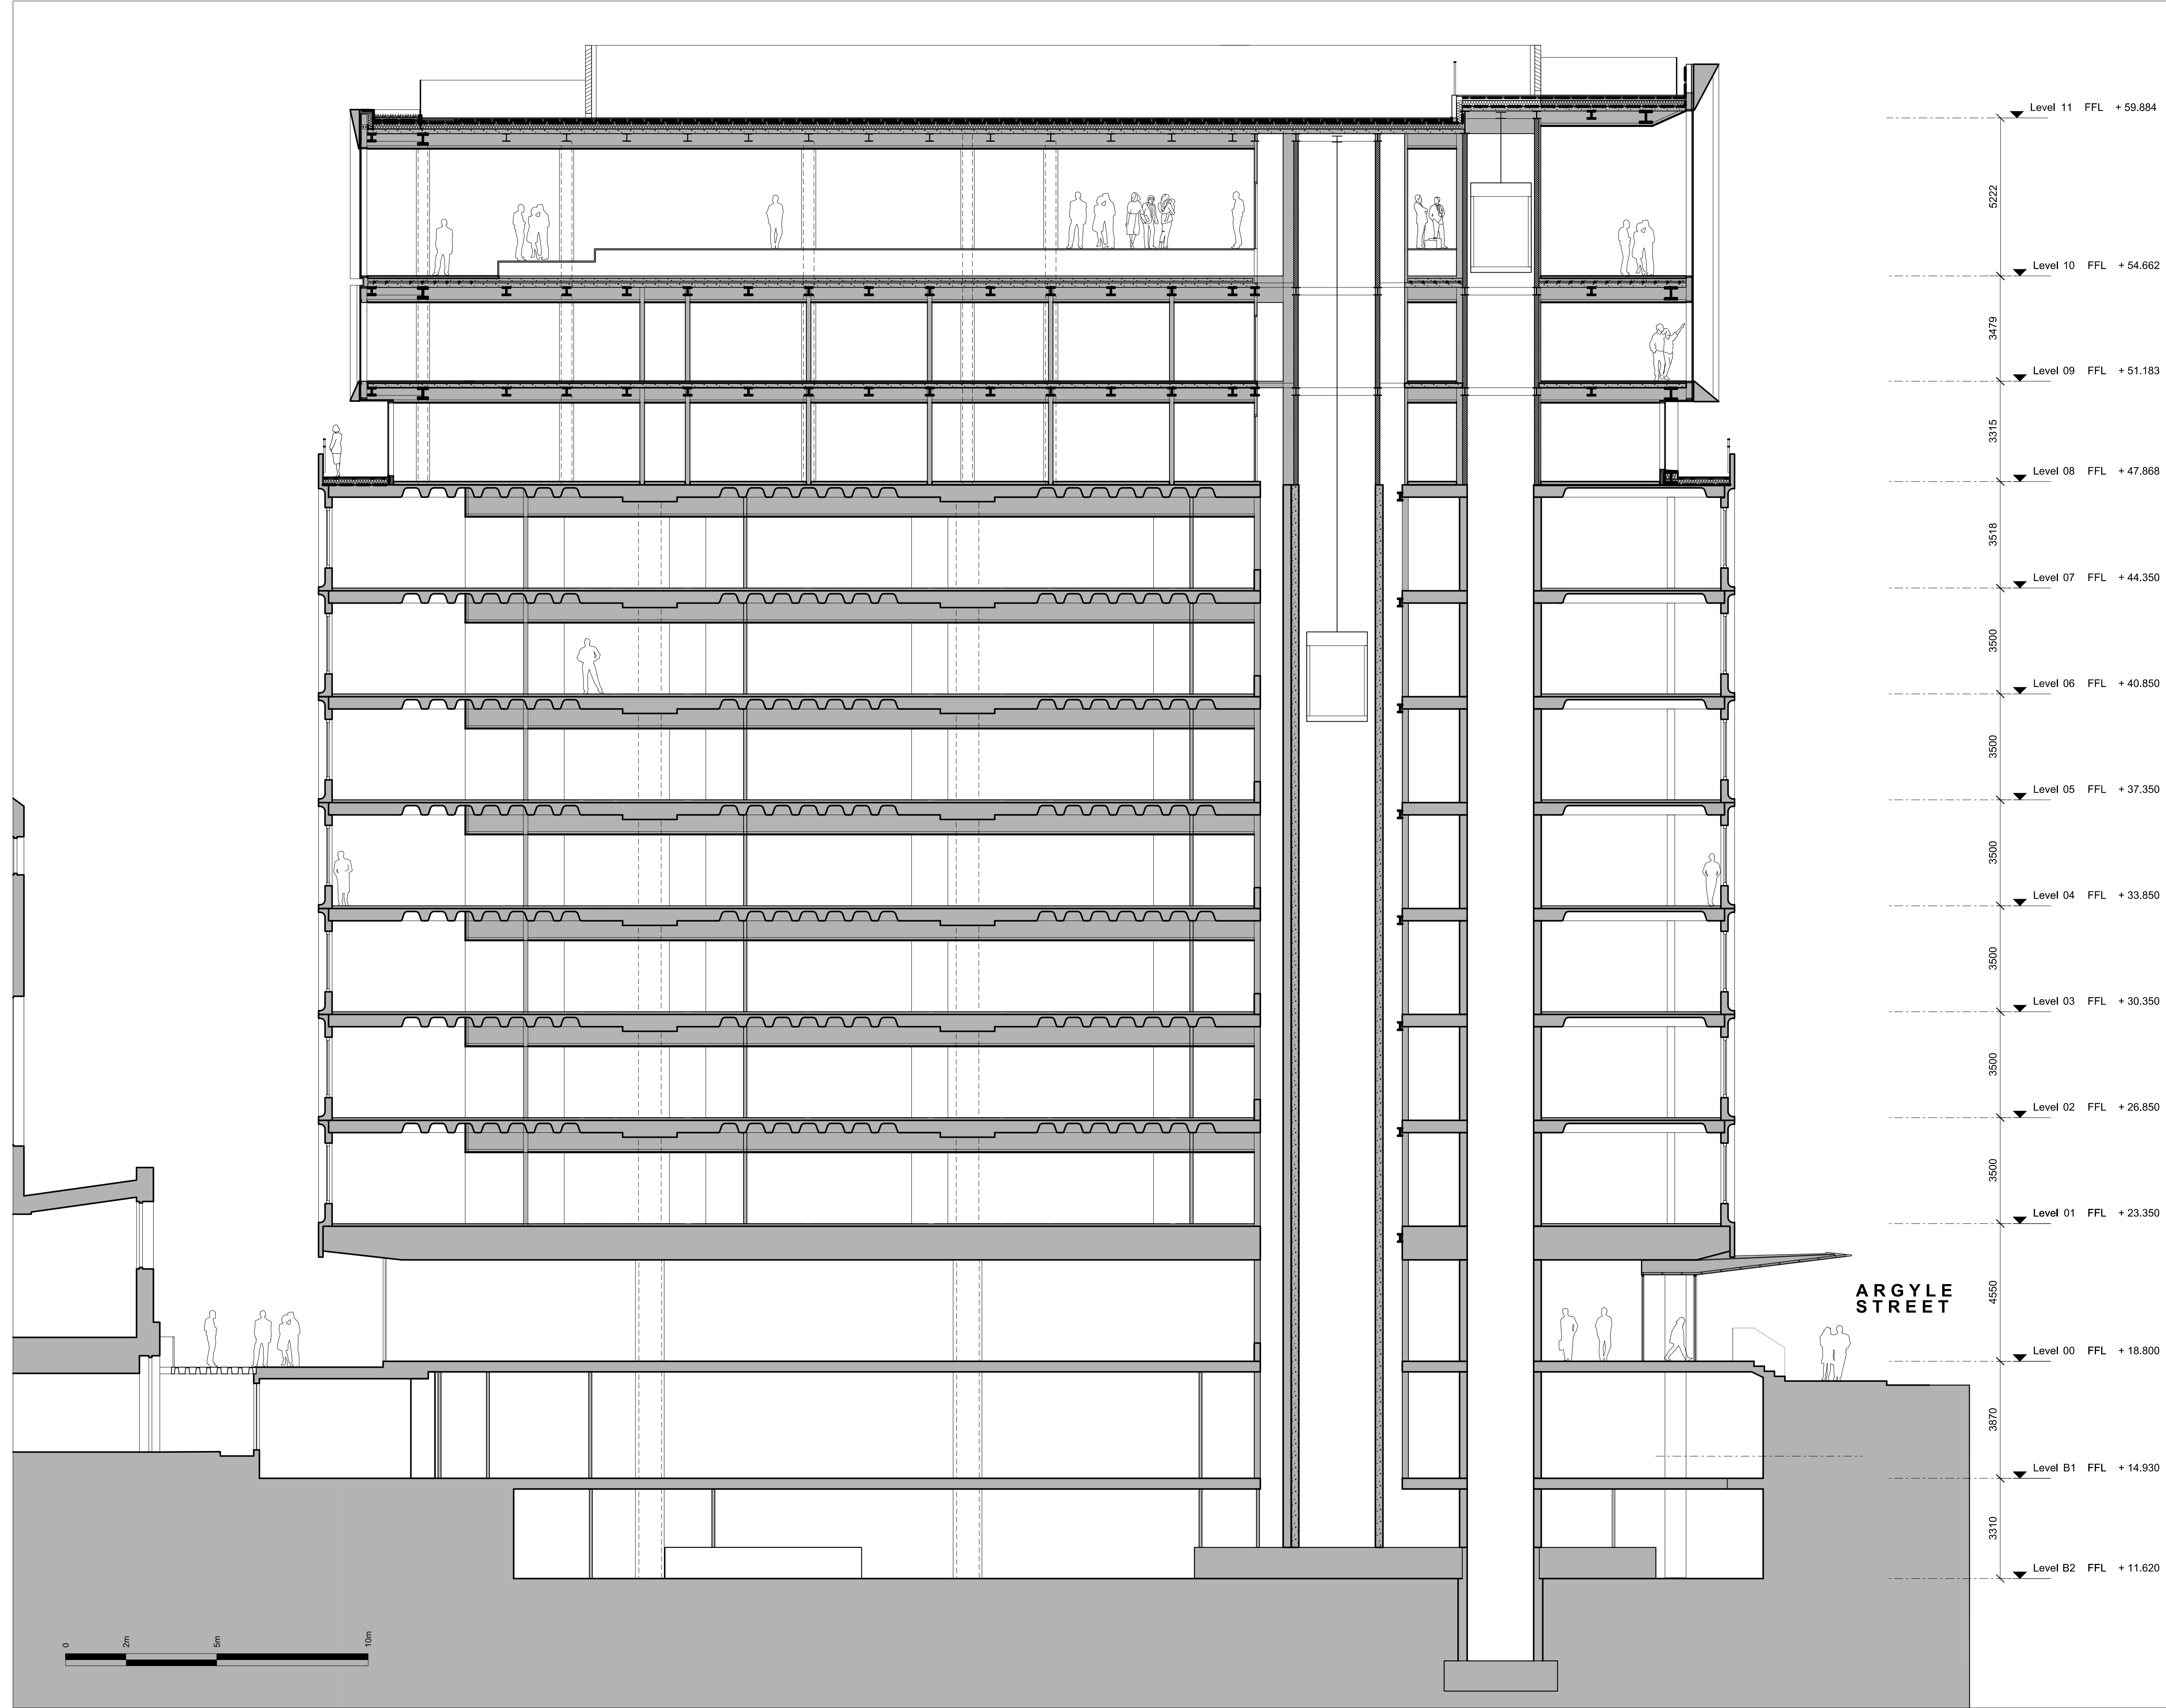

CDM:

Notes:

Existing building shown hatched for solid walls.

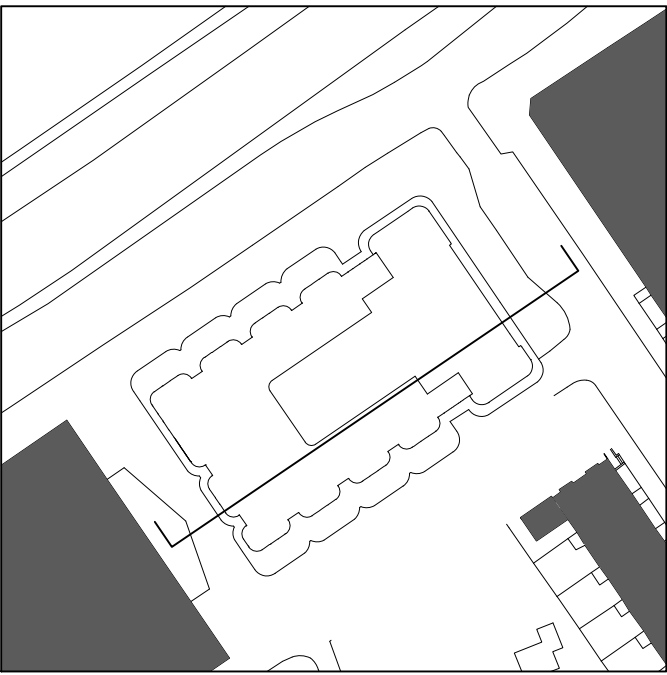

Revision history:

P02	20/03/15	Issued for Planning
P01	19/12/14	Issued for Planning
Project:		Camden Town Hall
Drawing title:		Proposed Section AA

1996\_X\_GS(AA)01\_PL Rev. P02

Scale: 1:100@A1



Orms

1 Oliver's Yard  
55-71 City Road  
London EC1Y 1HQ

0207 833 8533  
orms@orms.co.uk  
orms.co.uk


Do not scale. All dimensions to be confirmed on site.  
Information contained in this drawing is the sole  
copyright of Orms designers + architects ltd and is  
not to be reproduced without permission.



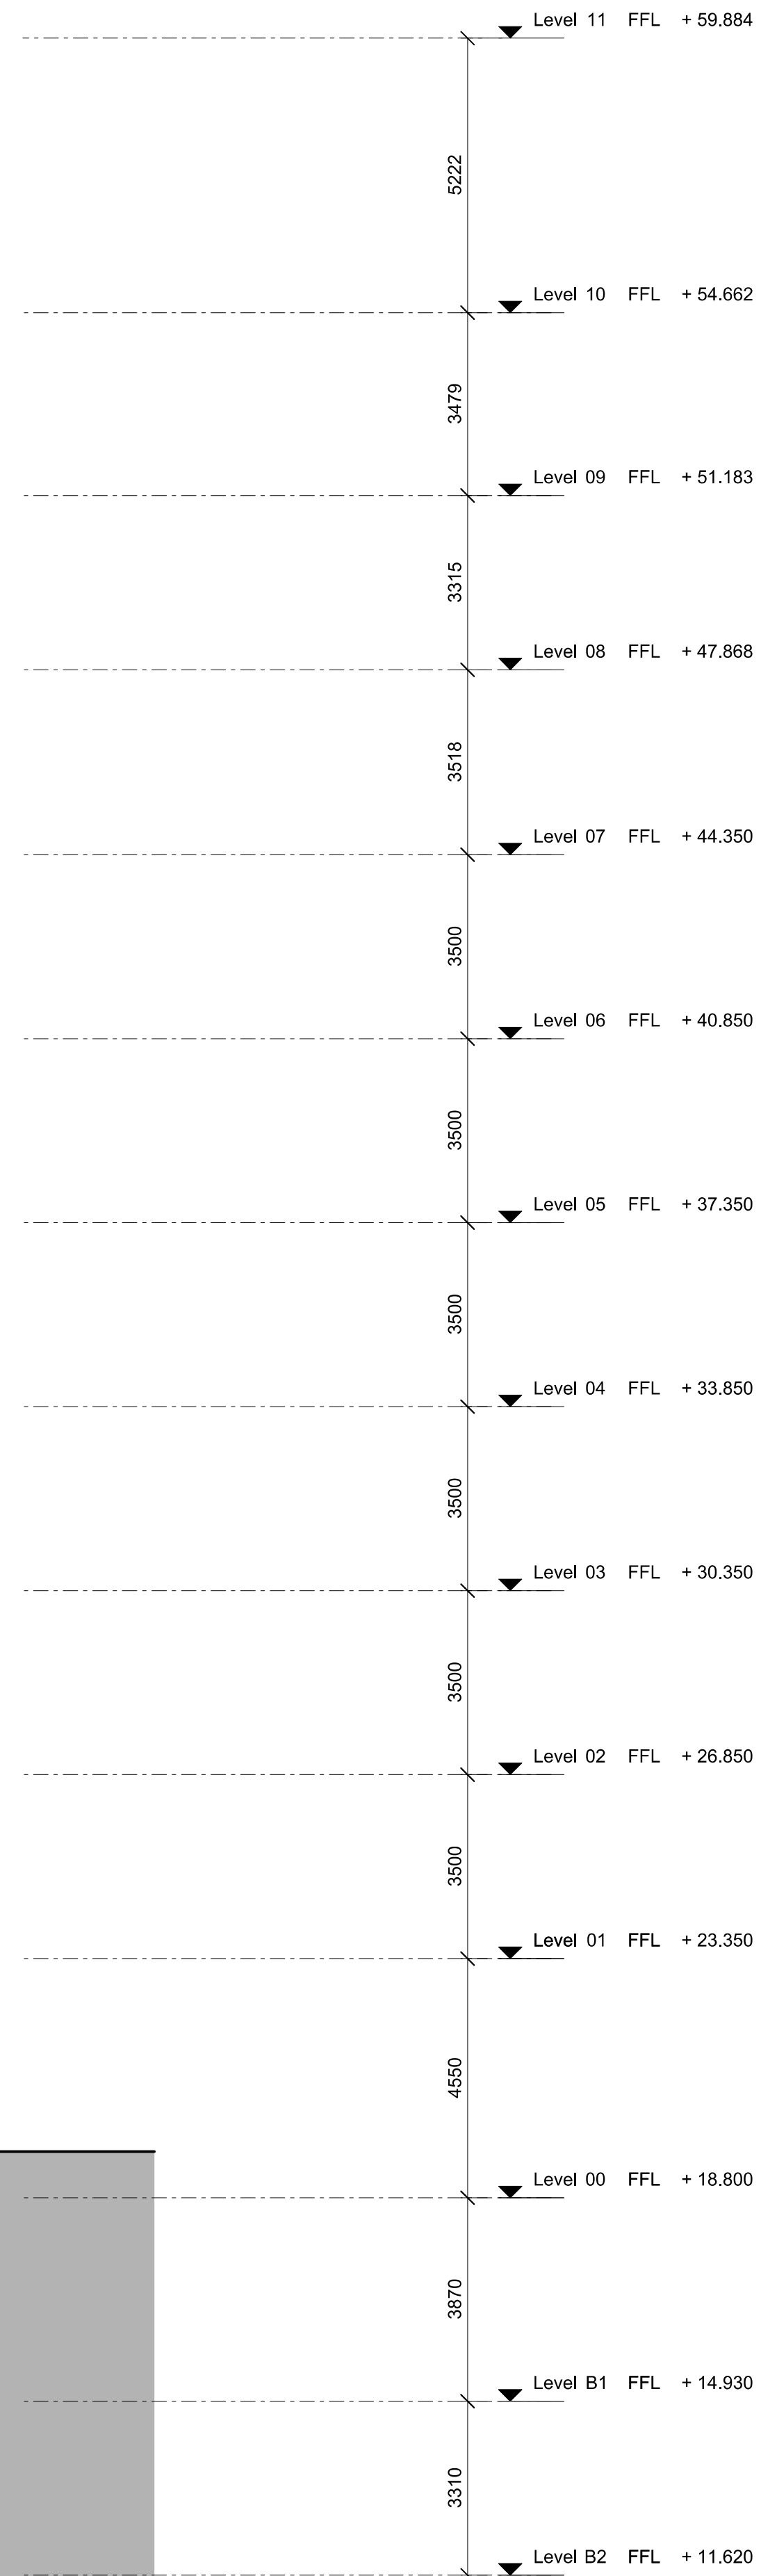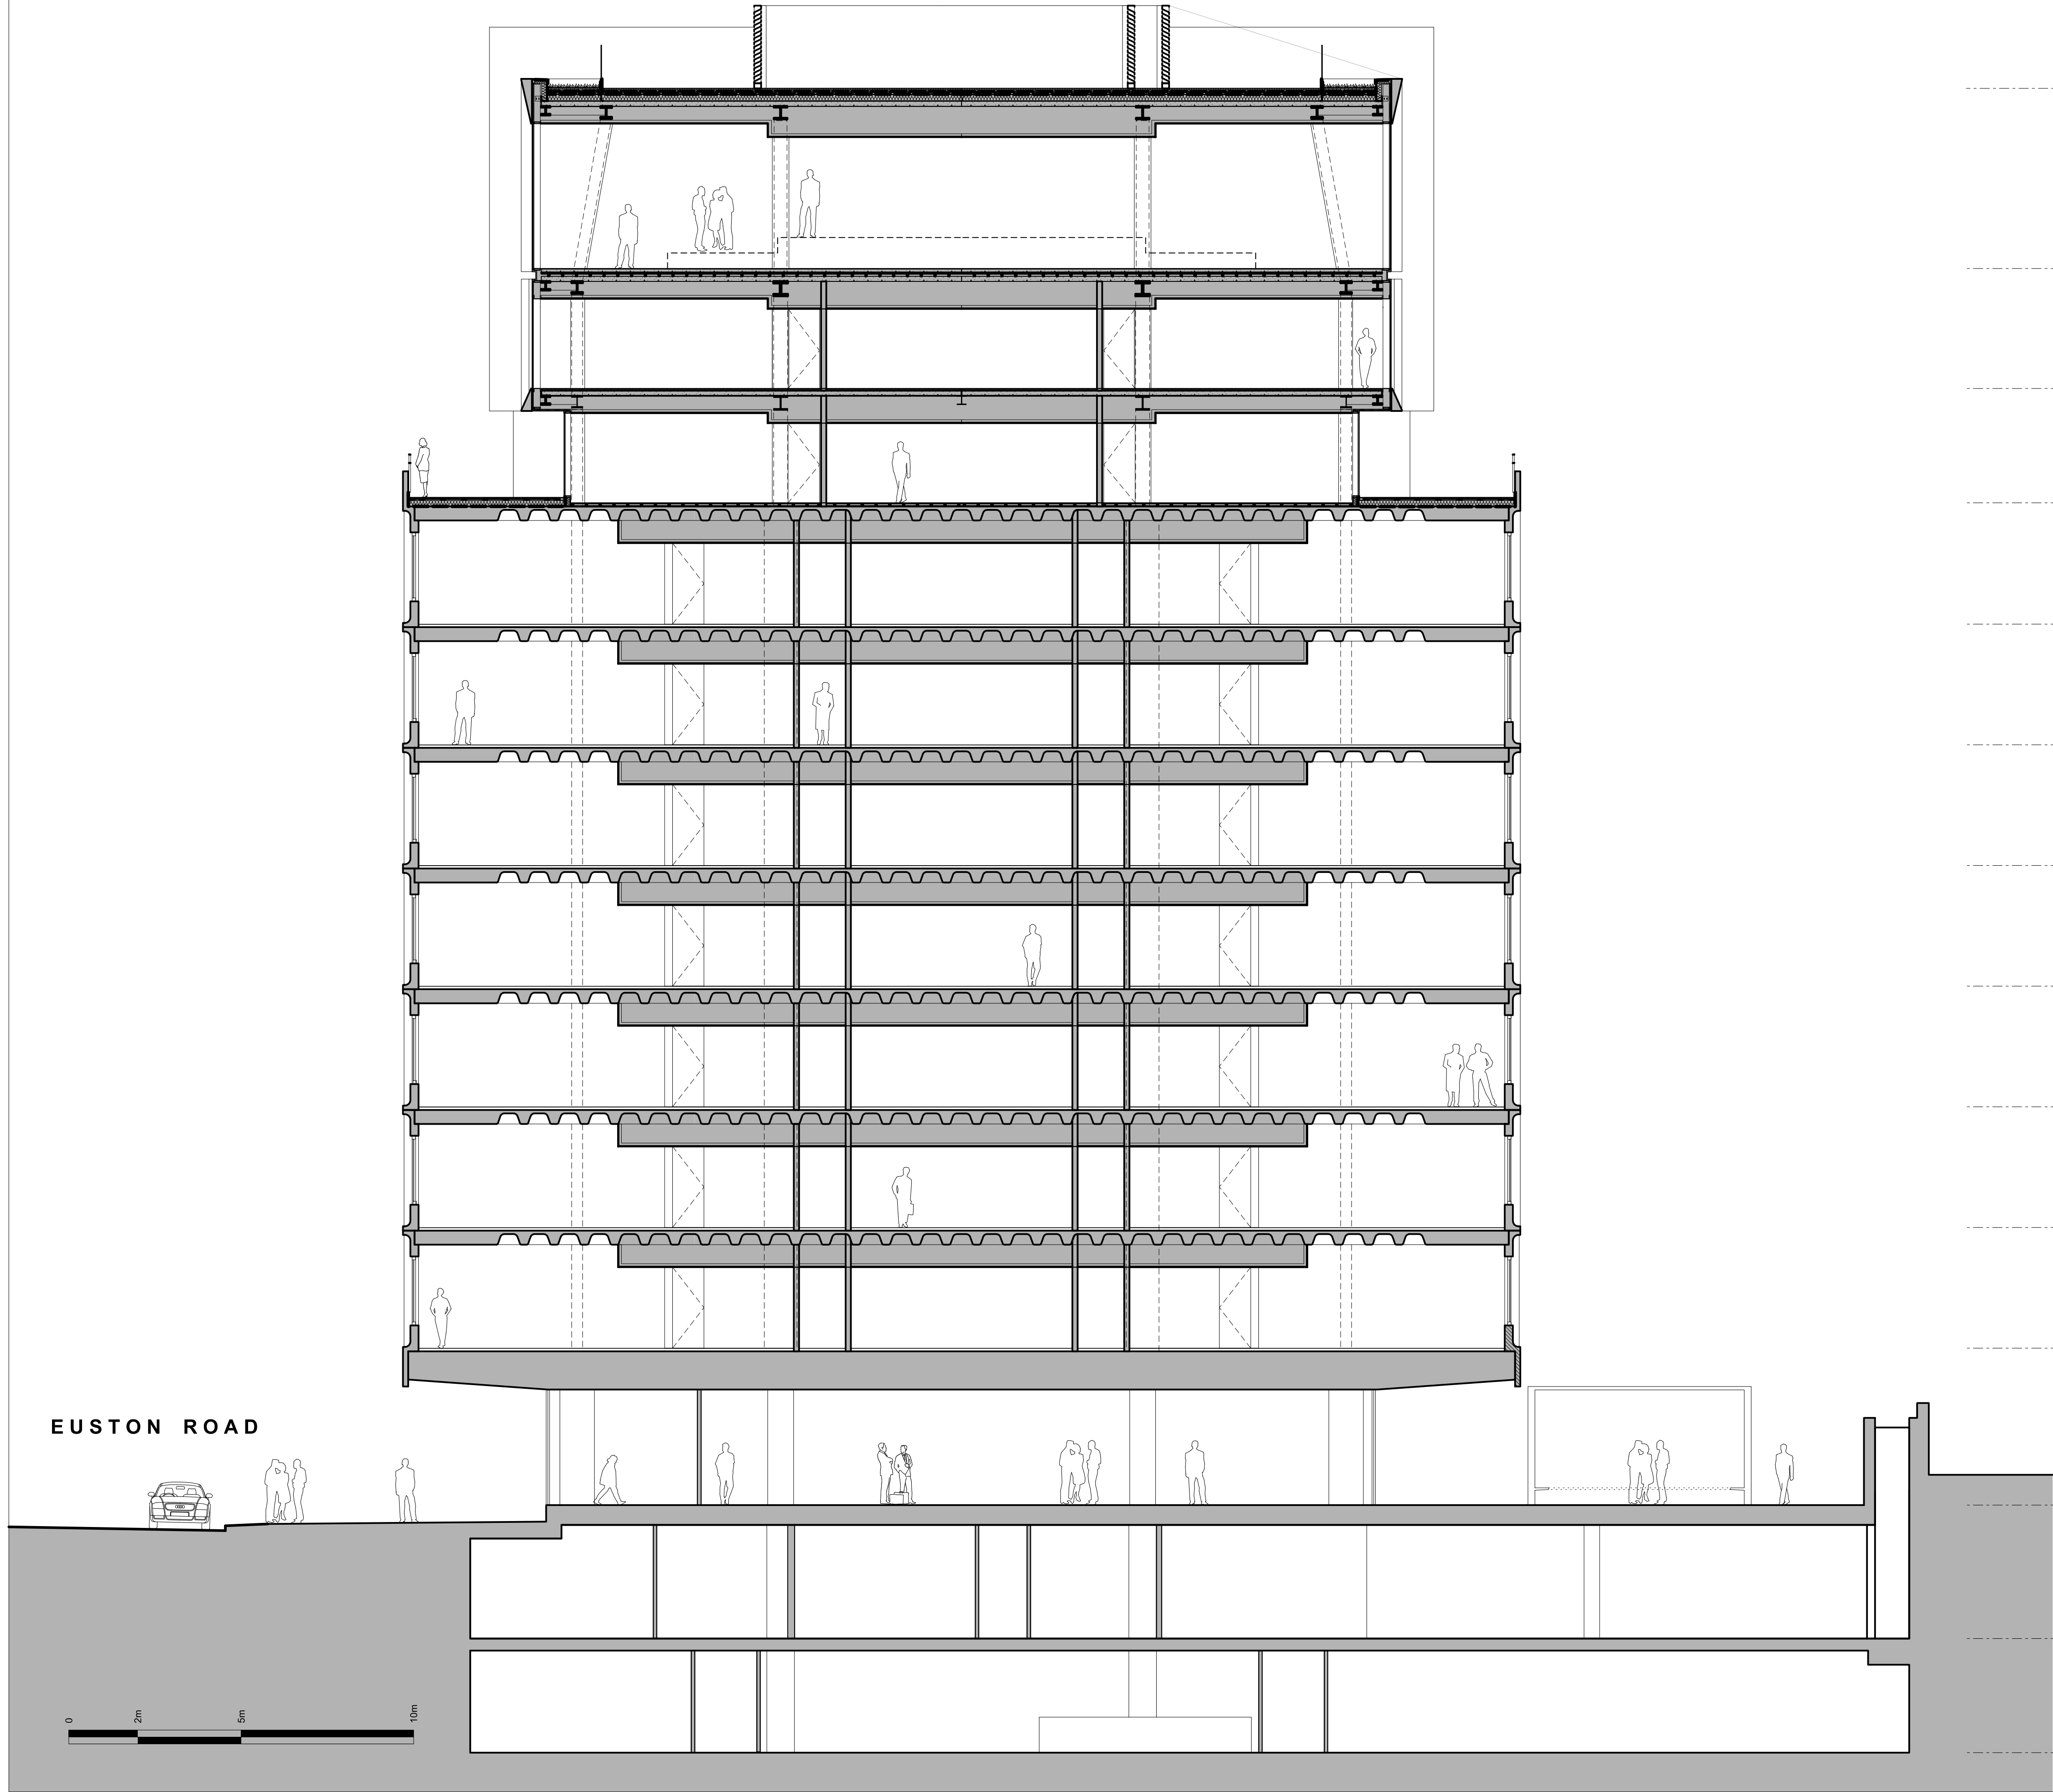

CDM:

Notes:

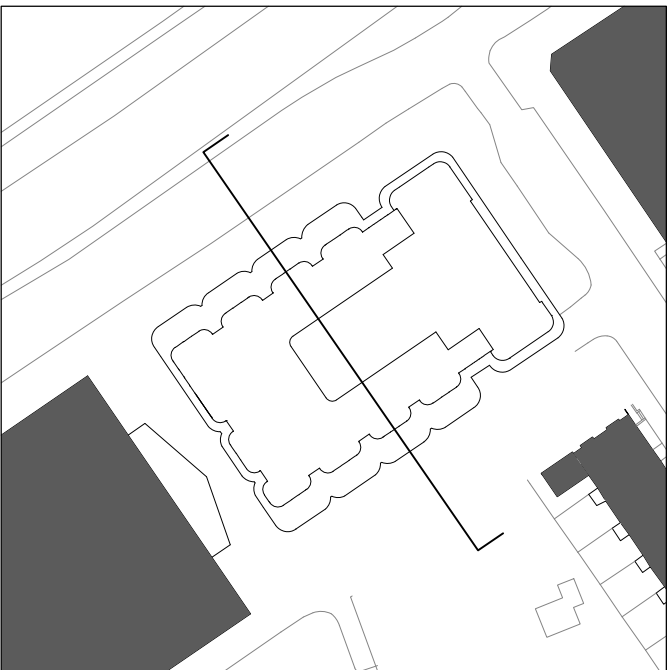

Revision history:


P02	20/03/15	Issued for Planning
P01	19/12/14	Issued for Planning
Project:	Camden Town Hall	
Drawing title:	Proposed Section DD	
1996_X_GS(DD)01_PL		Rev. <span>P02</span>
Scale: 1:100@A1		

Orms

1 Oliver's Yard  
55-71 City Road  
London EC1Y 1HQ

0207 833 8533  
orms@orms.co.uk  
orms.co.uk


Do not scale. All dimensions to be confirmed on site.  
Information contained in this drawing is the sole  
copyright of Orms designers + architects ltd and is  
not to be reproduced without permission.

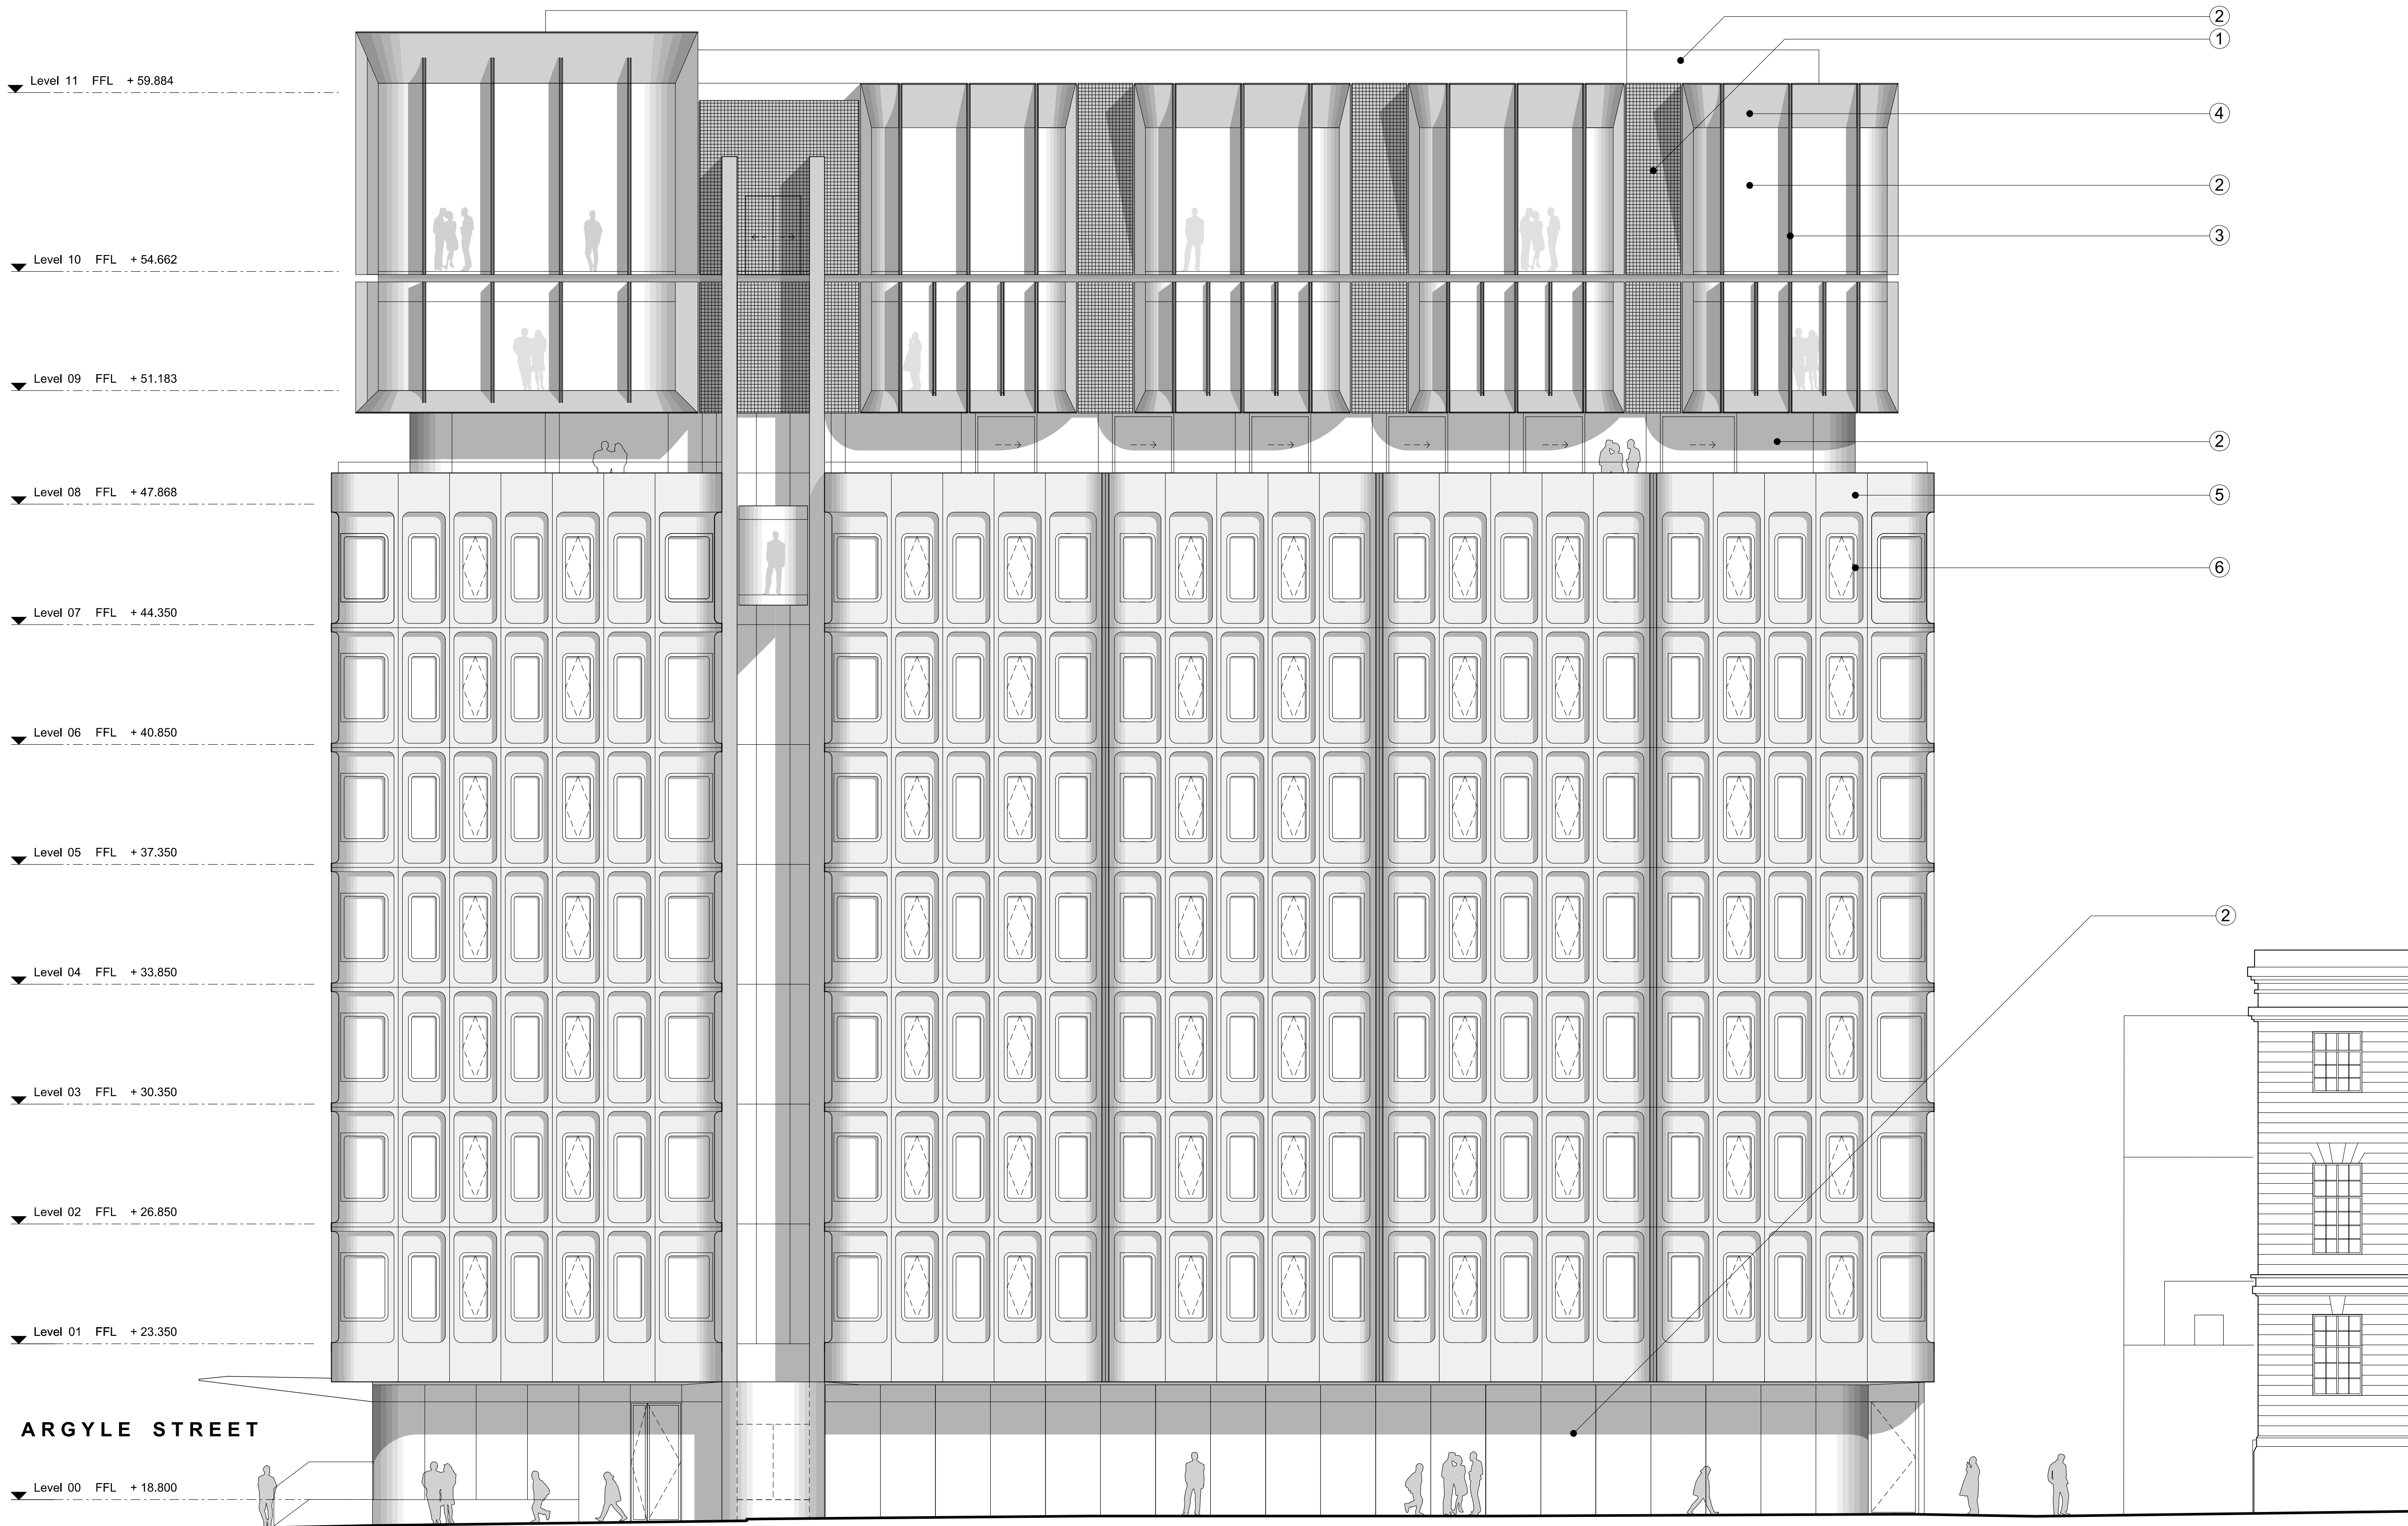

CDM:

Notes:

- ① Metal Mesh
- ② Glass
- ③ Metal Fin
- ④ Metal Panel
- ⑤ Existing Pre-Cast Concrete
- ⑥ Metal Framed Windows
- ⑦ New Pre-Cast Concrete

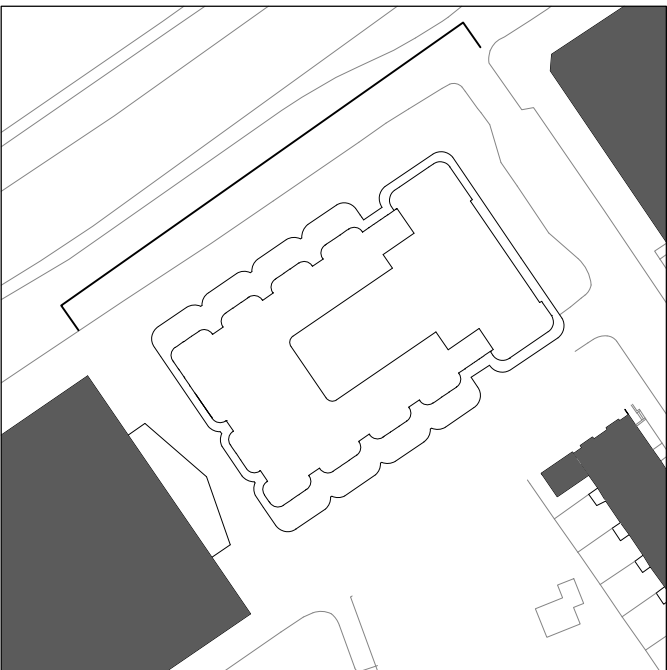

Revision history:


P02	20/03/15	Issued for Planning
P01	19/12/14	Issued for Planning
Project:	Camden Town Hall	
Drawing title:	Proposed North Elevation	

1996\_X\_GE(NO)01\_PL Rev. P02

Scale: 1:100@A1

**Orms**  
1 Oliver's Yard  
55-71 City Road  
London EC1Y 1HQ  
0207 833 8533  
orms@orms.co.uk  
orms.co.uk  
Do not scale. All dimensions to be confirmed on site.  
Information contained in this drawing is the sole  
copyright of Orms designers + architects ltd and is  
not to be reproduced without permission.




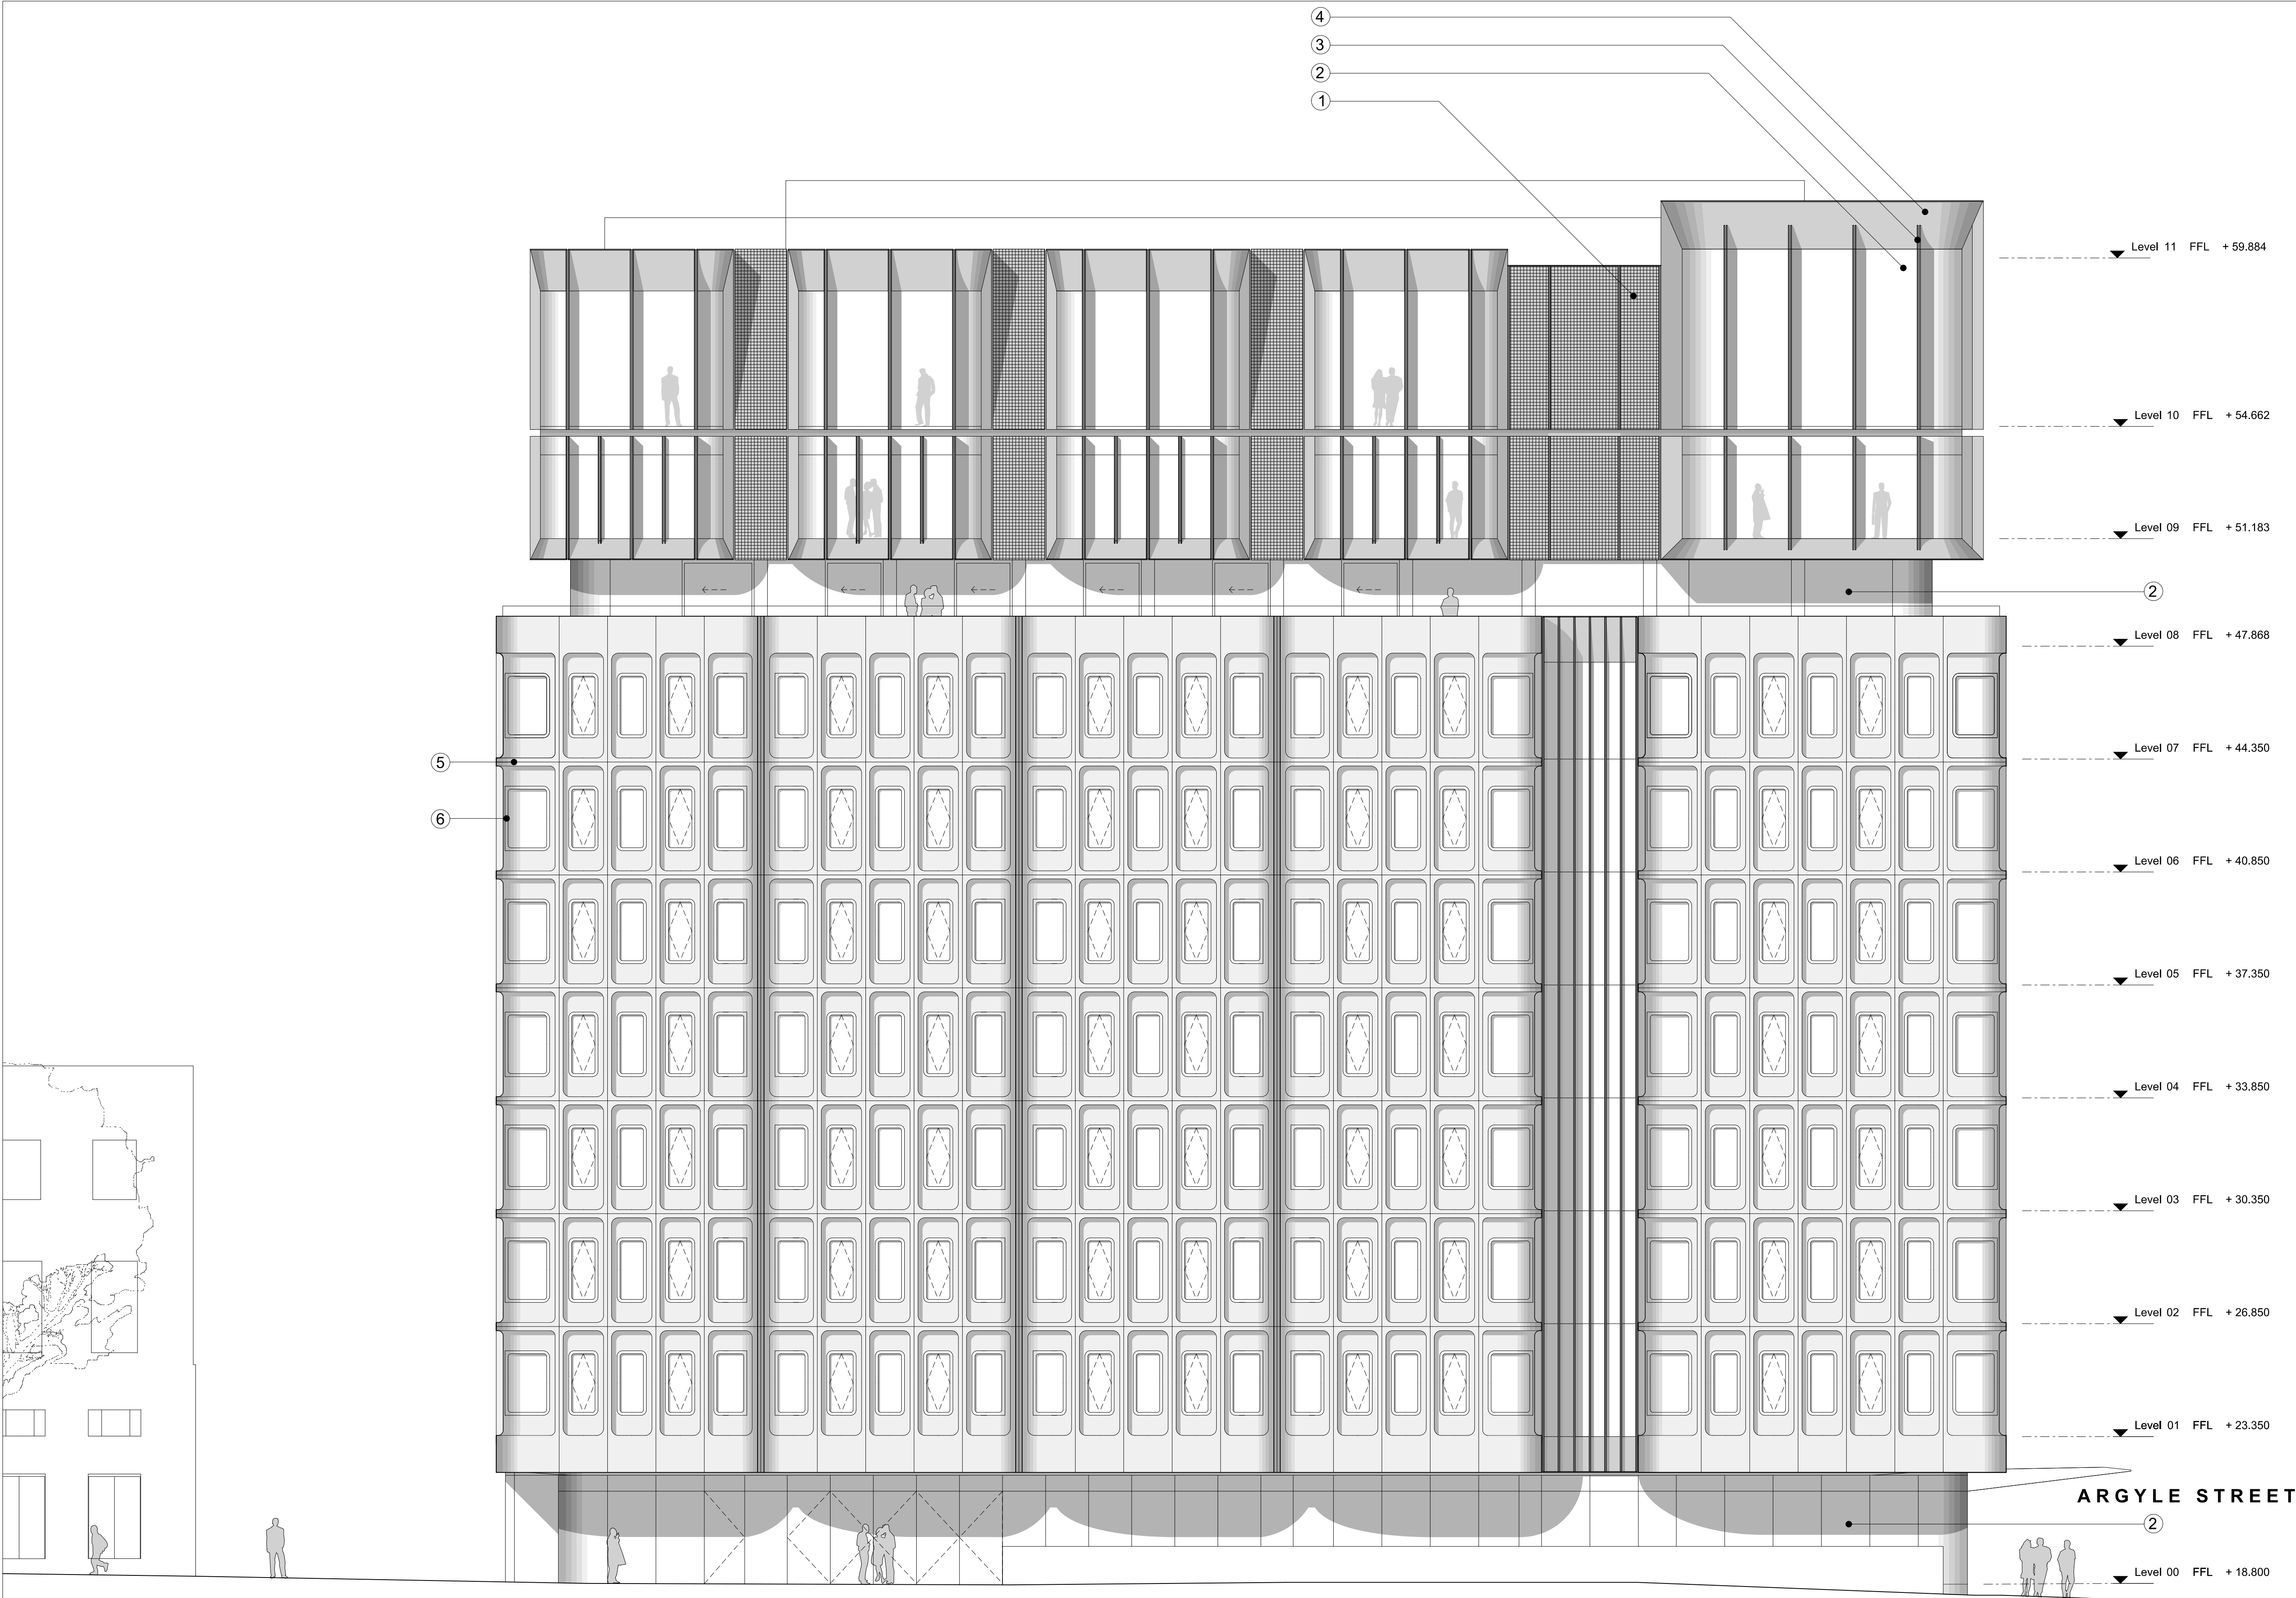

CDM:

Notes:

- 1 Metal Mesh
- 2 Glass
- 3 Metal Fin
- 4 Metal Panel
- 5 Existing Pre-Cast Concrete
- 6 Metal Framed Windows
- 7 New Pre-Cast Concrete

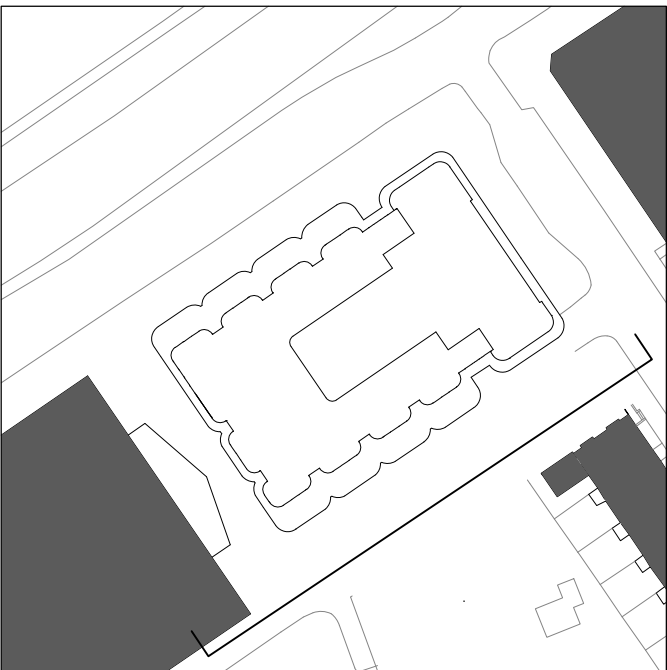

Revision history:


P02	20/03/15	Issued for Planning
P01	19/12/14	Issued for Planning
Project:	Camden Town Hall	
Drawing title:	Proposed South Elevation	

1996\_X\_GE(SO)01\_PL Rev. P02

Scale: 1:100@A1

**Orms**  
1 Oliver's Yard  
55-71 City Road  
London EC1Y 1HQ  
0207 833 8533  
orms@orms.co.uk  
orms.co.uk  
Do not scale. All dimensions to be confirmed on site.  
Information contained in this drawing is the sole  
copyright of Orms designers + architects ltd and is  
not to be reproduced without permission.



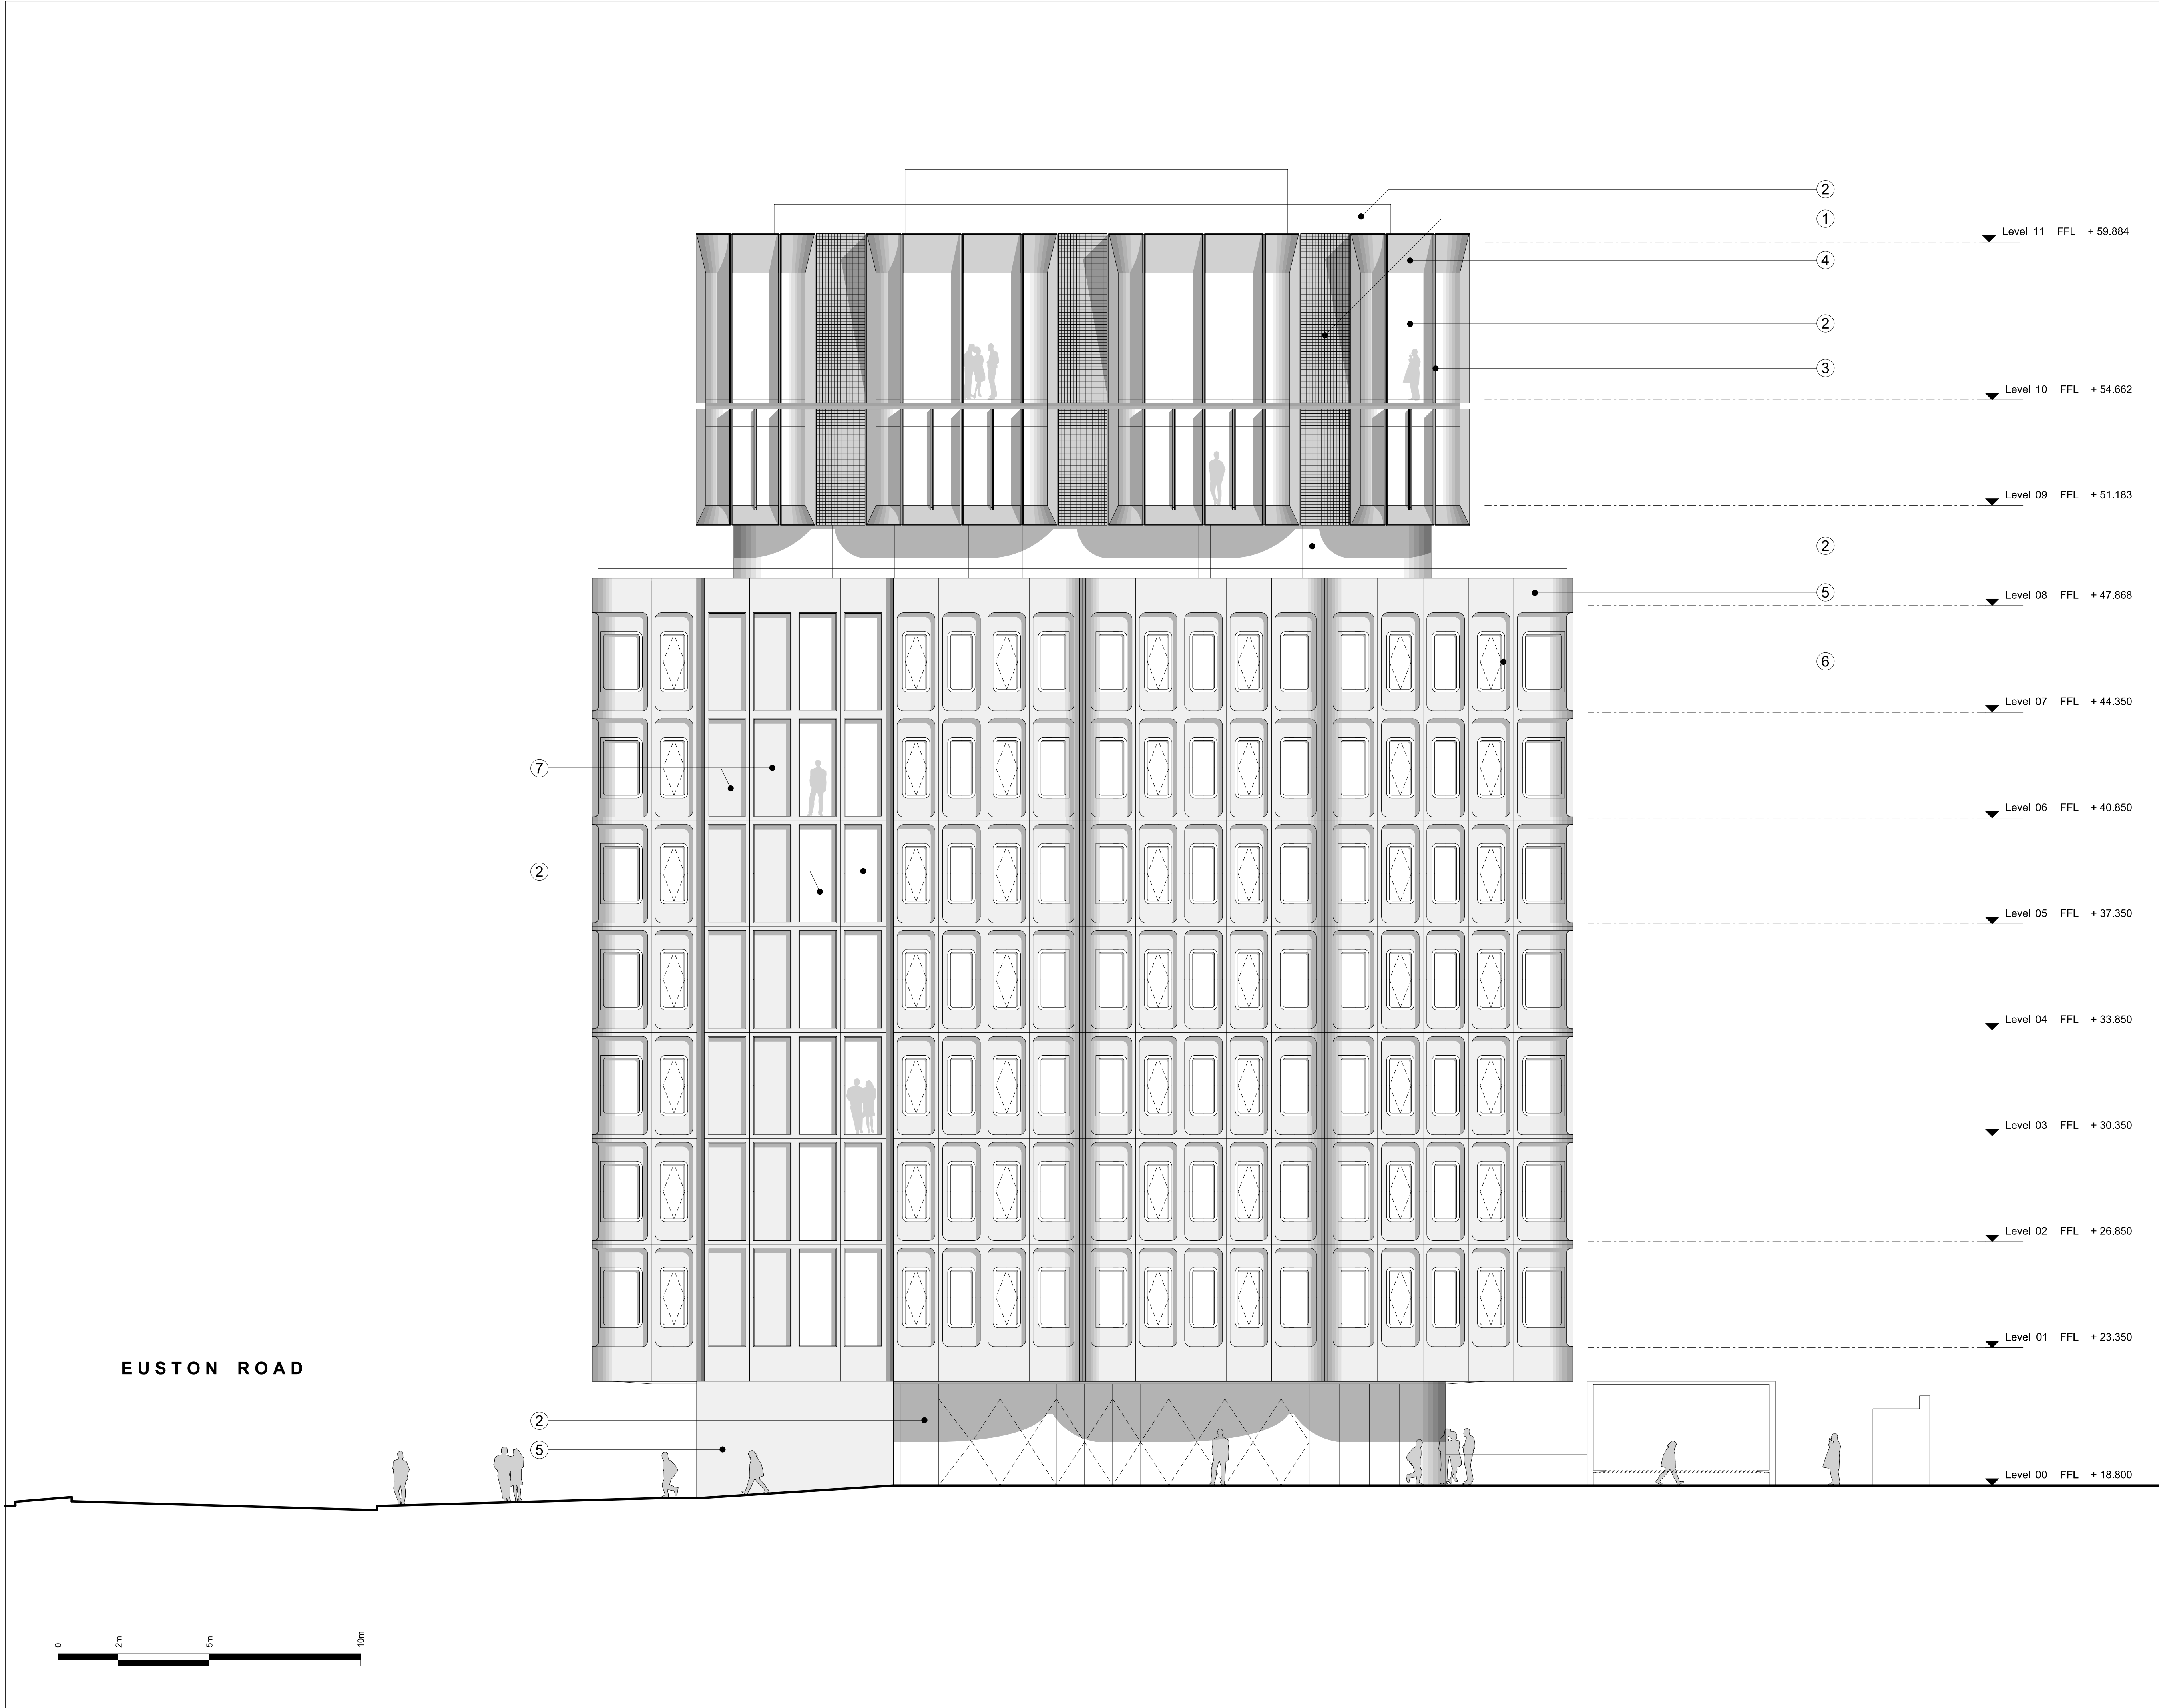

CDM:

Notes:

- 1 Metal Mesh
- 2 Glass
- 3 Metal Fin
- 4 Metal Panel
- 5 Existing Pre-Cast Concrete
- 6 Metal Framed Windows
- 7 New Pre-Cast Concrete

Revision history:

P02	20/03/15	Issued for Planning
P01	19/12/14	Issued for Planning

Project:	Camden Town Hall
Drawing title:	Proposed West Elevation


1996_X_GE(WE)01_PL	Rev. P02
--------------------	----------

Scale: 1:100@A1

Orms

1 Oliver's Yard  
55-71 City Road  
London EC1Y 1HQ  
  
0207 833 8533  
orms@orms.co.uk  
orms.co.uk


Do not scale. All dimensions to be confirmed on site. Information contained in this drawing is the sole copyright of Orms designers + architects ltd and is not to be reproduced without permission.

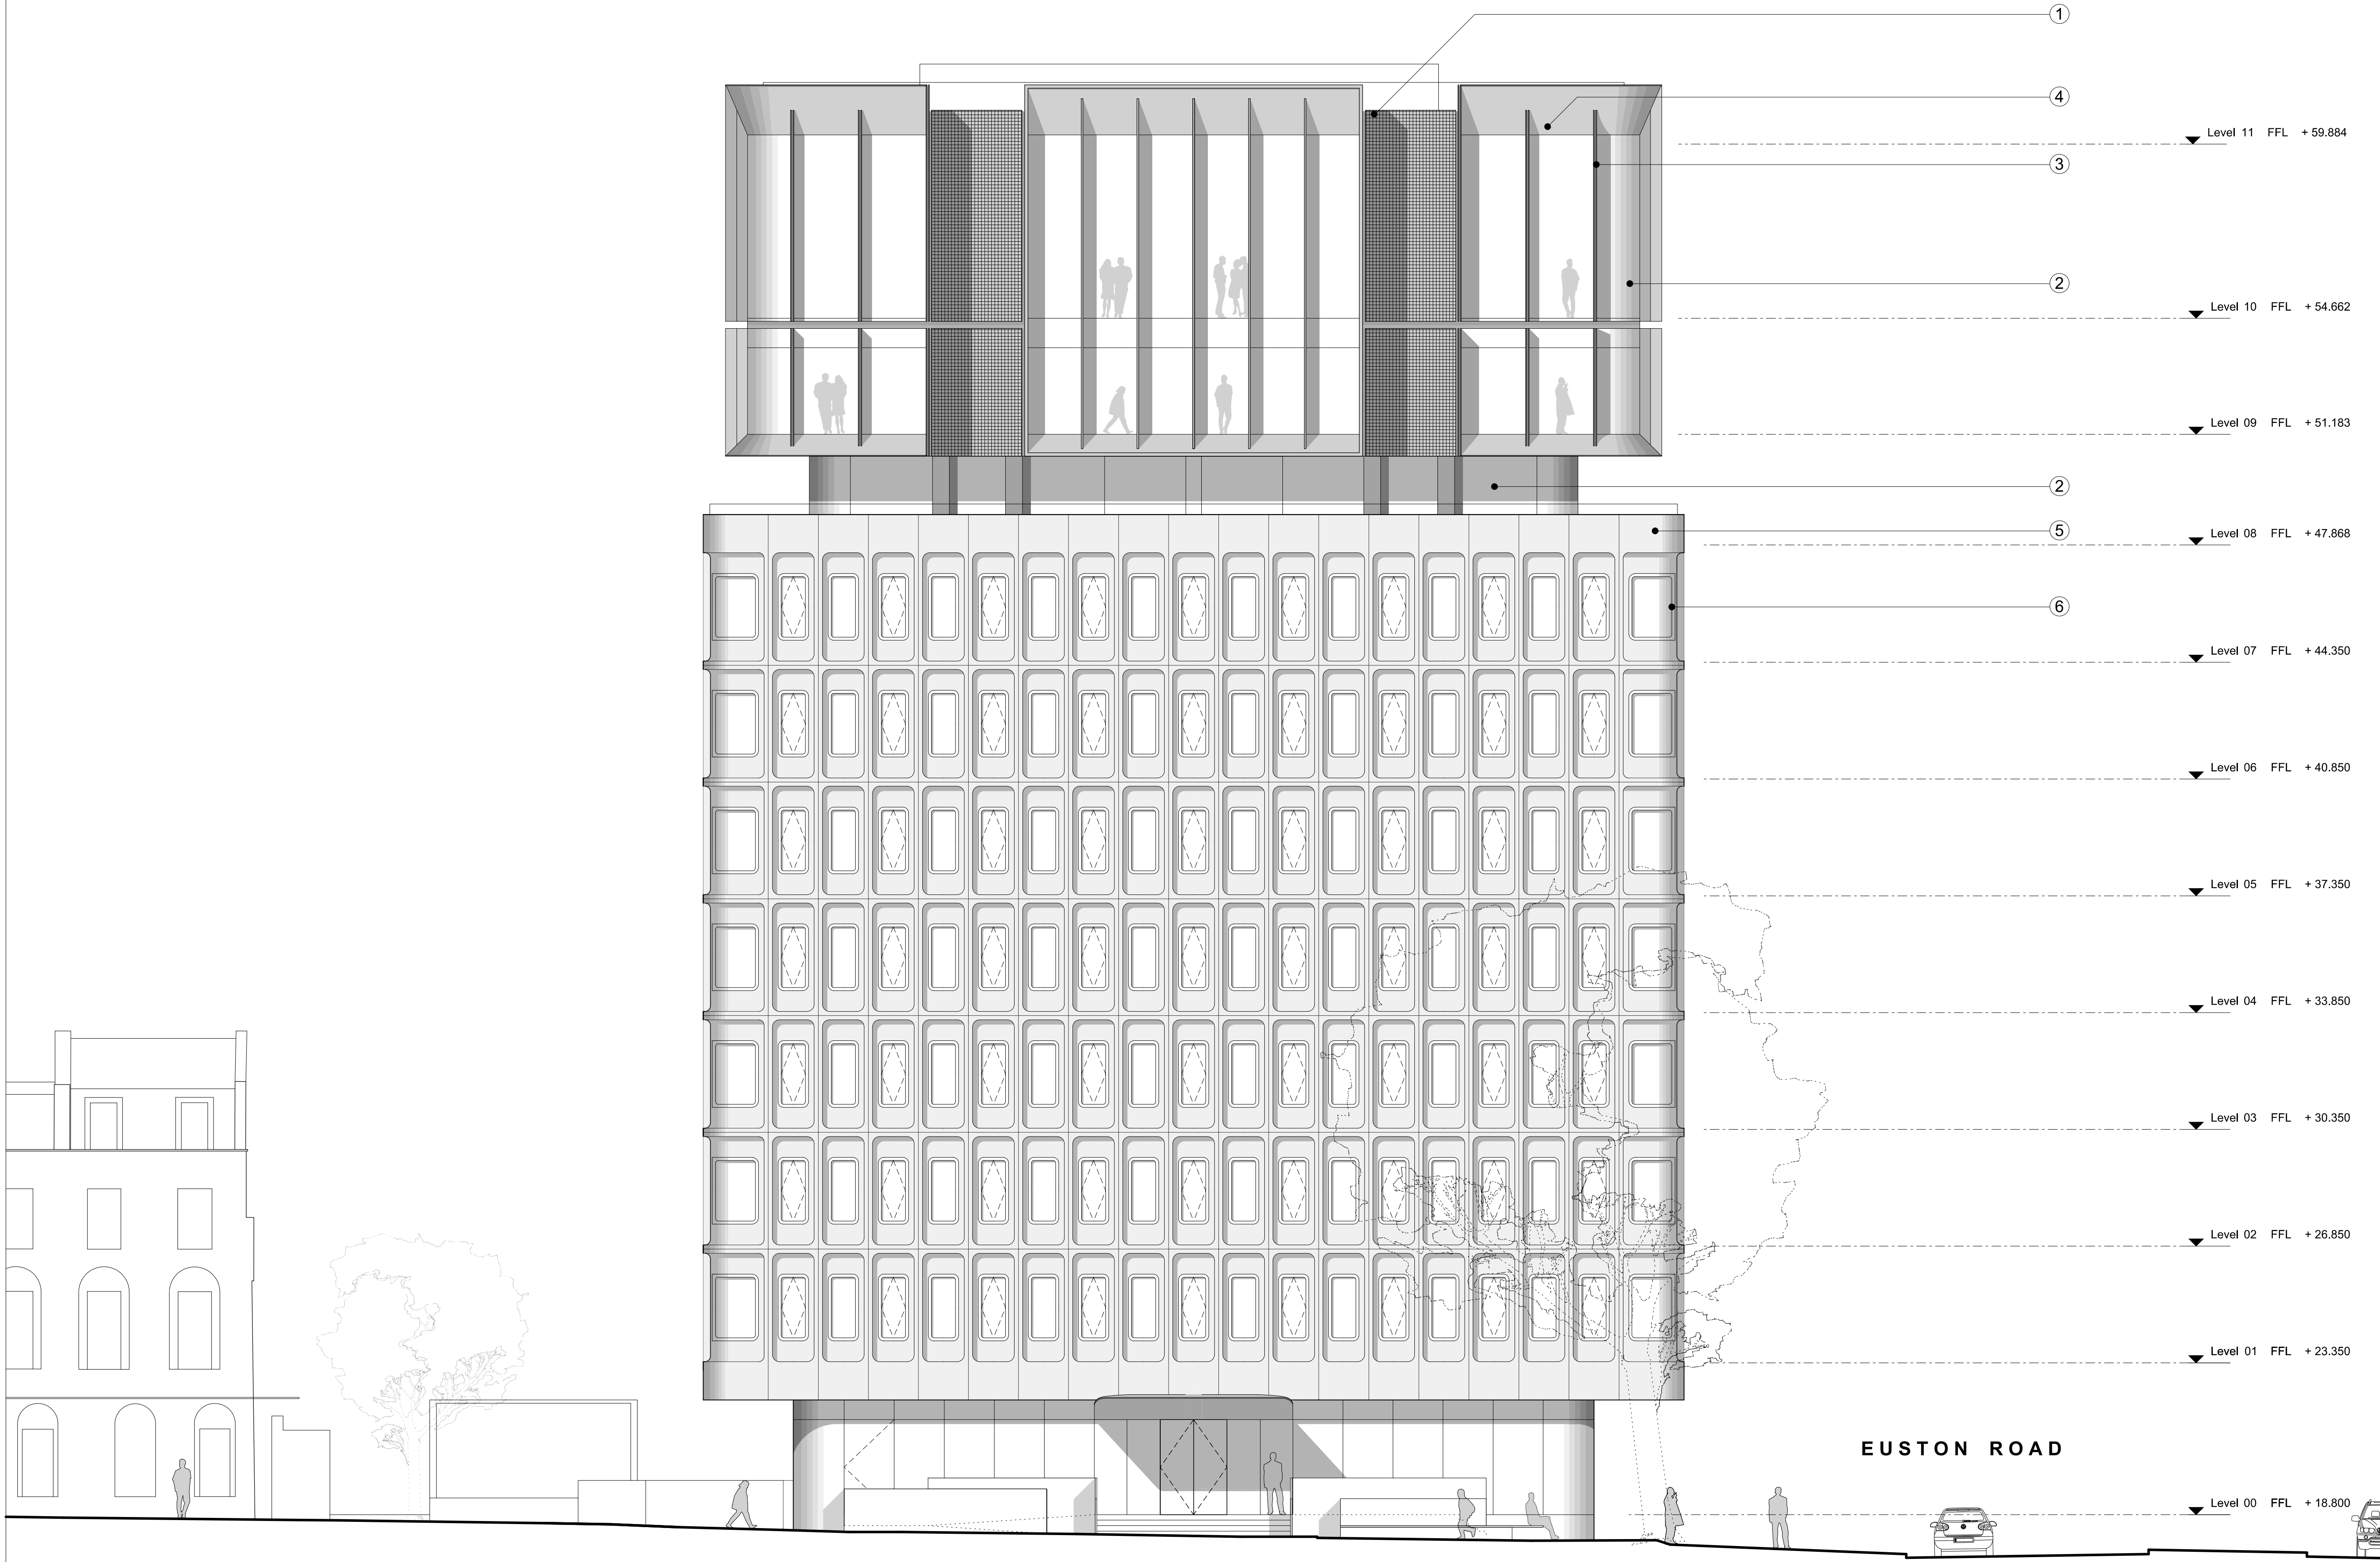

CDM:

Notes:

- ① Metal Mesh
- ② Glass
- ③ Metal Fin
- ④ Metal Panel
- ⑤ Existing Pre-Cast Concrete
- ⑥ Metal Framed Windows
- ⑦ New Pre-Cast Concrete

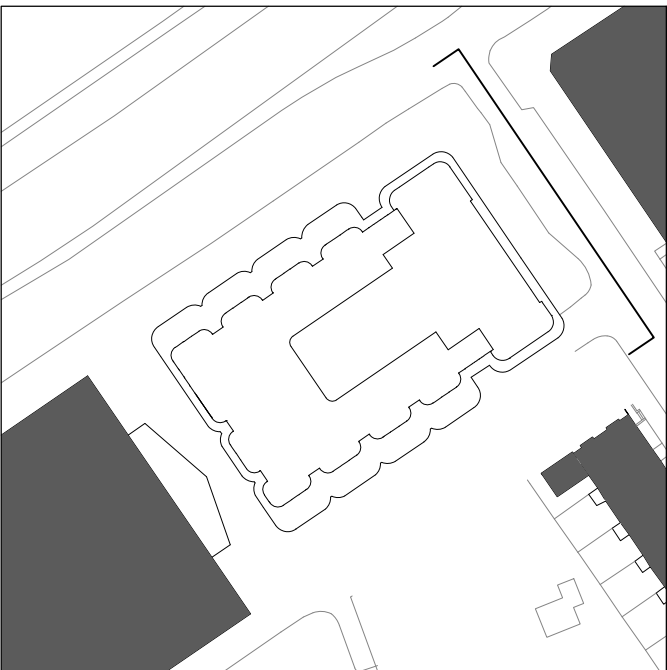

Revision history:

P02	20/03/15	Issued for Planning
P01	19/12/14	Issued for Planning
Project:	Camden Town Hall	
Drawing title:	Proposed East Elevation	

1996\_X\_GE(EA)01\_PL Rev. P02

Scale: 1:100@A1

**Orms**

1 Oliver's Yard  
55-71 City Road  
London EC1Y 1HQ

0207 833 8533  
orms@orms.co.uk  
orms.co.uk

Do not scale. All dimensions to be confirmed on site.  
Information contained in this drawing is the sole  
copyright of Orms designers + architects ltd and is  
not to be reproduced without permission.