

The drawings comply with TEF & Vodafone Standard ICNIRP guidelines.
 Designed in accordance with Cornerstone document: CORN/09/006

Notes:
 1 ALL DIMENSIONS ARE IN MM UNLESS NOTED OTHERWISE

N.G.R. E: 526790 N: 184715




EXISTING SOUTH ELEVATION
 (1:100)

A	Issued for Approval	DC	PJOB	22.09.15
REV	MODIFICATION	BY	CH	DATE

mono #

MONO CONSULTANTS LIMITED
 48 St. Vincent Street
 Glasgow
 G2 5TS
 t. 44 (0)141 566 6660
 f. 44 (0)141 566 6661
 www.monoconsultants.com

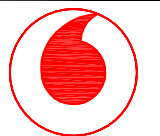

CTIL

Cell Name		Opt
PORTLAND COURT		-
Cell ID No		
CTIL	Host	Sharer
148389	(VF) 36710	(TEF) 43514

Site Address / Contact Details

PORTLAND COURT
 38 BELSIZE PARK
 LONDON
 NW3 4ED

Drawing Title: EXISTING SOUTH ELEVATION

Purpose of issue: PLANNING

Drawing Number: 302


Scale:	As Shown	Drawn:	DC	Date:	22.09.15	Issue:	A
Checked:	PJOB	Date:	22.09.15	Approved:	AB	Date:	

The drawings comply with TEF & Vodafone Standard ICNIRP guidelines.
 Designed in accordance with Cornerstone document: CORN/09/006

Notes:
 1 ALL DIMENSIONS ARE IN MM UNLESS NOTED OTHERWISE
 N.G.R. E: 526790 N: 184715

PROPOSED 2No. ANTENNAS ON CHIMNEY MOUNTED SUPPORT POLE AND STAND-OFF BRACKET BEHIND PROPOSED GRP SHROUD
 TOP OF ANTENNAS +20.10m AGL
 PROPOSED 2No. ANTENNAS ON WALL-MOUNTED SUPPORT POLE AND YOKE BRACKET BEHIND PROPOSED GRP SHROUD
 U/S OF ANTENNAS +18.10m AGL
 EXISTING OLO ANTENNAS WITHIN GRP REPLICA CHIMNEY
 EXISTING 2No. OLO CABINETS
 PROPOSED RBS 6102 CABINET MOUNTED ON PROPOSED DYNAMIC CONCEPTS FREESTANDING MOUNT


PROPOSED 300mm WIDE VERTICAL COVERED CABLE TRAY
 PROPOSED RELOCATION OF EXISTING TV ARIEL. NEW POLE REQUIRED
 EXISTING TV AERIAL
 TOP OF ANTENNAS +19.3m AGL
 PROPOSED 2No. ANTENNAS ON CHIMNEY MOUNTED SUPPORT POLE AND STAND-OFF BRACKET BEHIND PROPOSED GRP SHROUD
 U/S OF ANTENNAS +17.3m AGL
 EXISTING OLO ANTENNAS WITHIN GRP REPLICA CHIMNEY
 PARAPET LEVEL +15.3m AGL
 ROOF LEVEL +14.6m AGL
 PROPOSED FLEXI STACK, ELTEK PSU AND RBS 6102 CABINET MOUNTED ON PROPOSED DYNAMIC CONCEPTS FREESTANDING MOUNT C/W IP65 RATED ENCLOSURE CONTAINING DISTRIBUTION BOARD

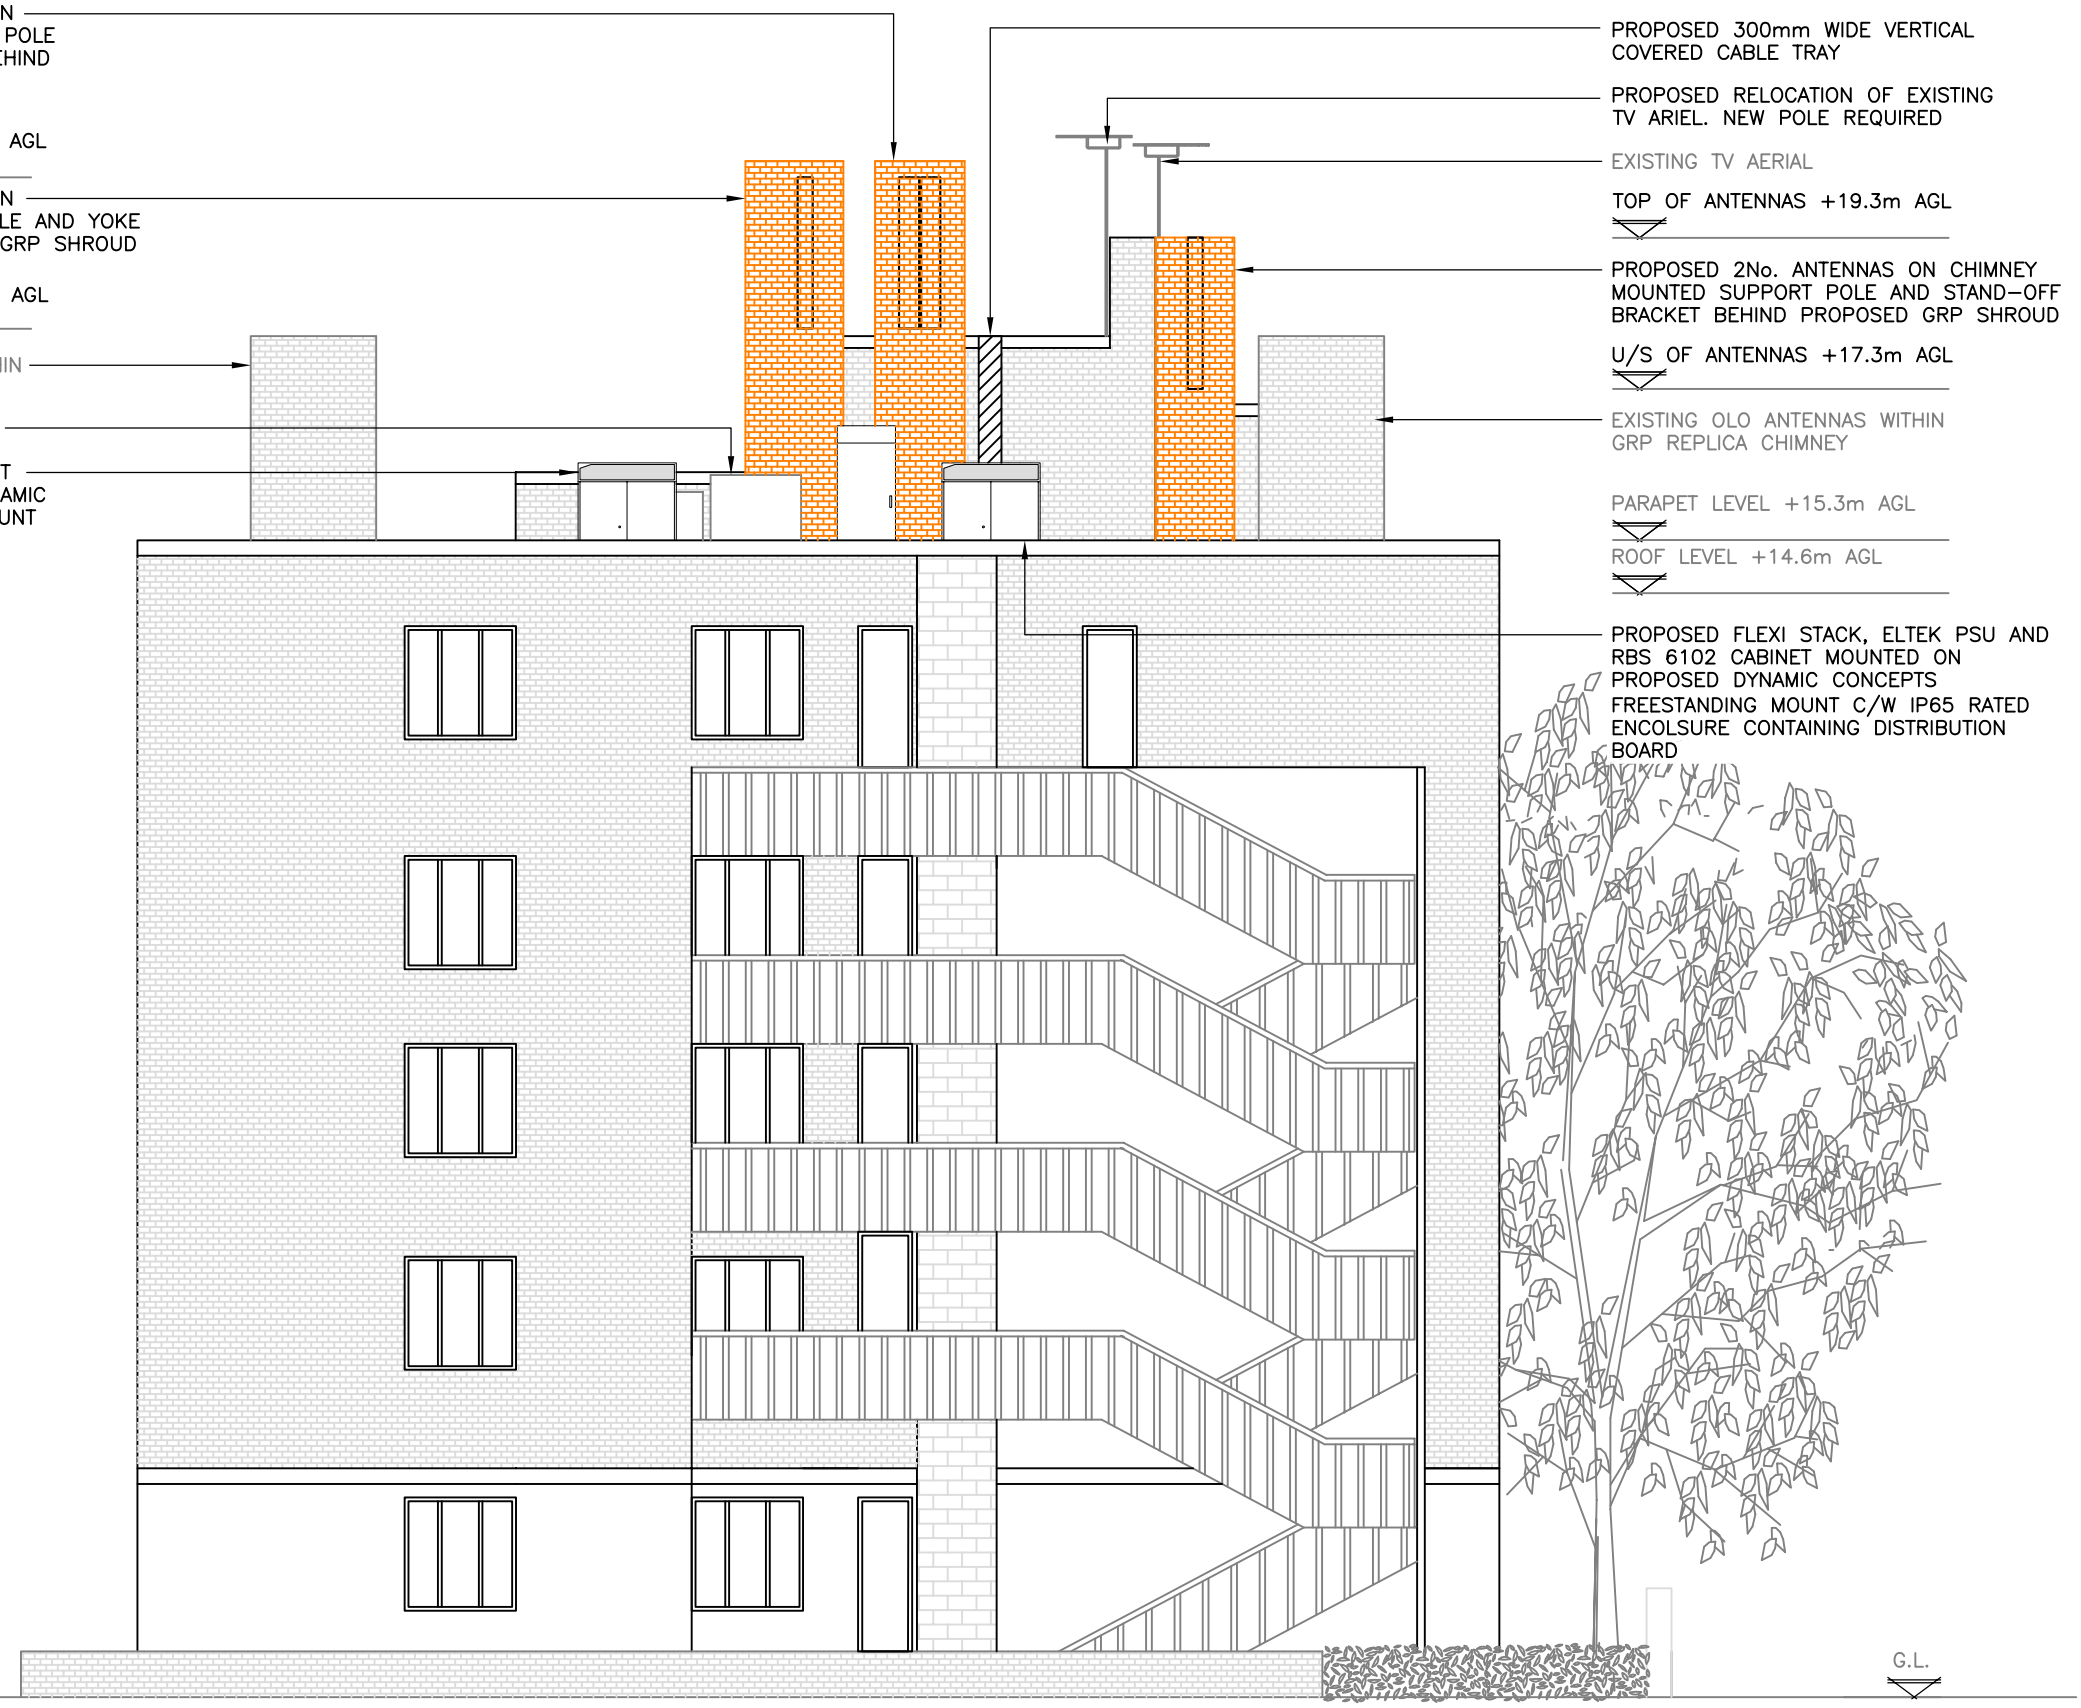

PLEASE NOTE:
 A RE-SURVEY WILL BE REQUIRED TO CONFIRM THE POSITIONING AND PROPOSED LOADING OF STRUCTURAL SUPPORT BEAMS PRIOR TO CONSTRUCTION.

REV	MODIFICATION	BY	CH	DATE
A	Issued for Approval	DC	PJOB	22.09.15

mono #
 MONO CONSULTANTS LIMITED
 48 St. Vincent Street
 Glasgow
 G2 5TS
 t. 44 (0)141 566 6660
 f. 44 (0)141 566 6661
 www.monoconsultants.com

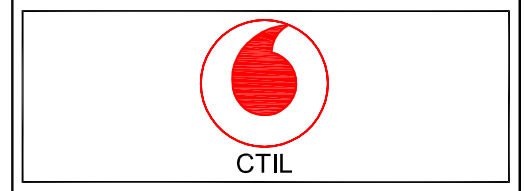

Cell Name: PORTLAND COURT
 Opt: -

Cell ID No:
 CTIL Host Sharer
 148389 (VF) 36710 (TEF) 43514

Site Address / Contact Details
 PORTLAND COURT
 38 BELSIZE PARK
 LONDON
 NW3 4ED

Drawing Title: PROPOSED SOUTH ELEVATION
 Purpose of issue: PLANNING
 Drawing Number: 302
 Scale: As Shown
 Drawn: DC Date: 22.09.15 Issue: A
 Checked: PJOB Date: 22.09.15 Approved: AB Date: 22.09.15

PROPOSED SOUTH ELEVATION
 (1:100)