


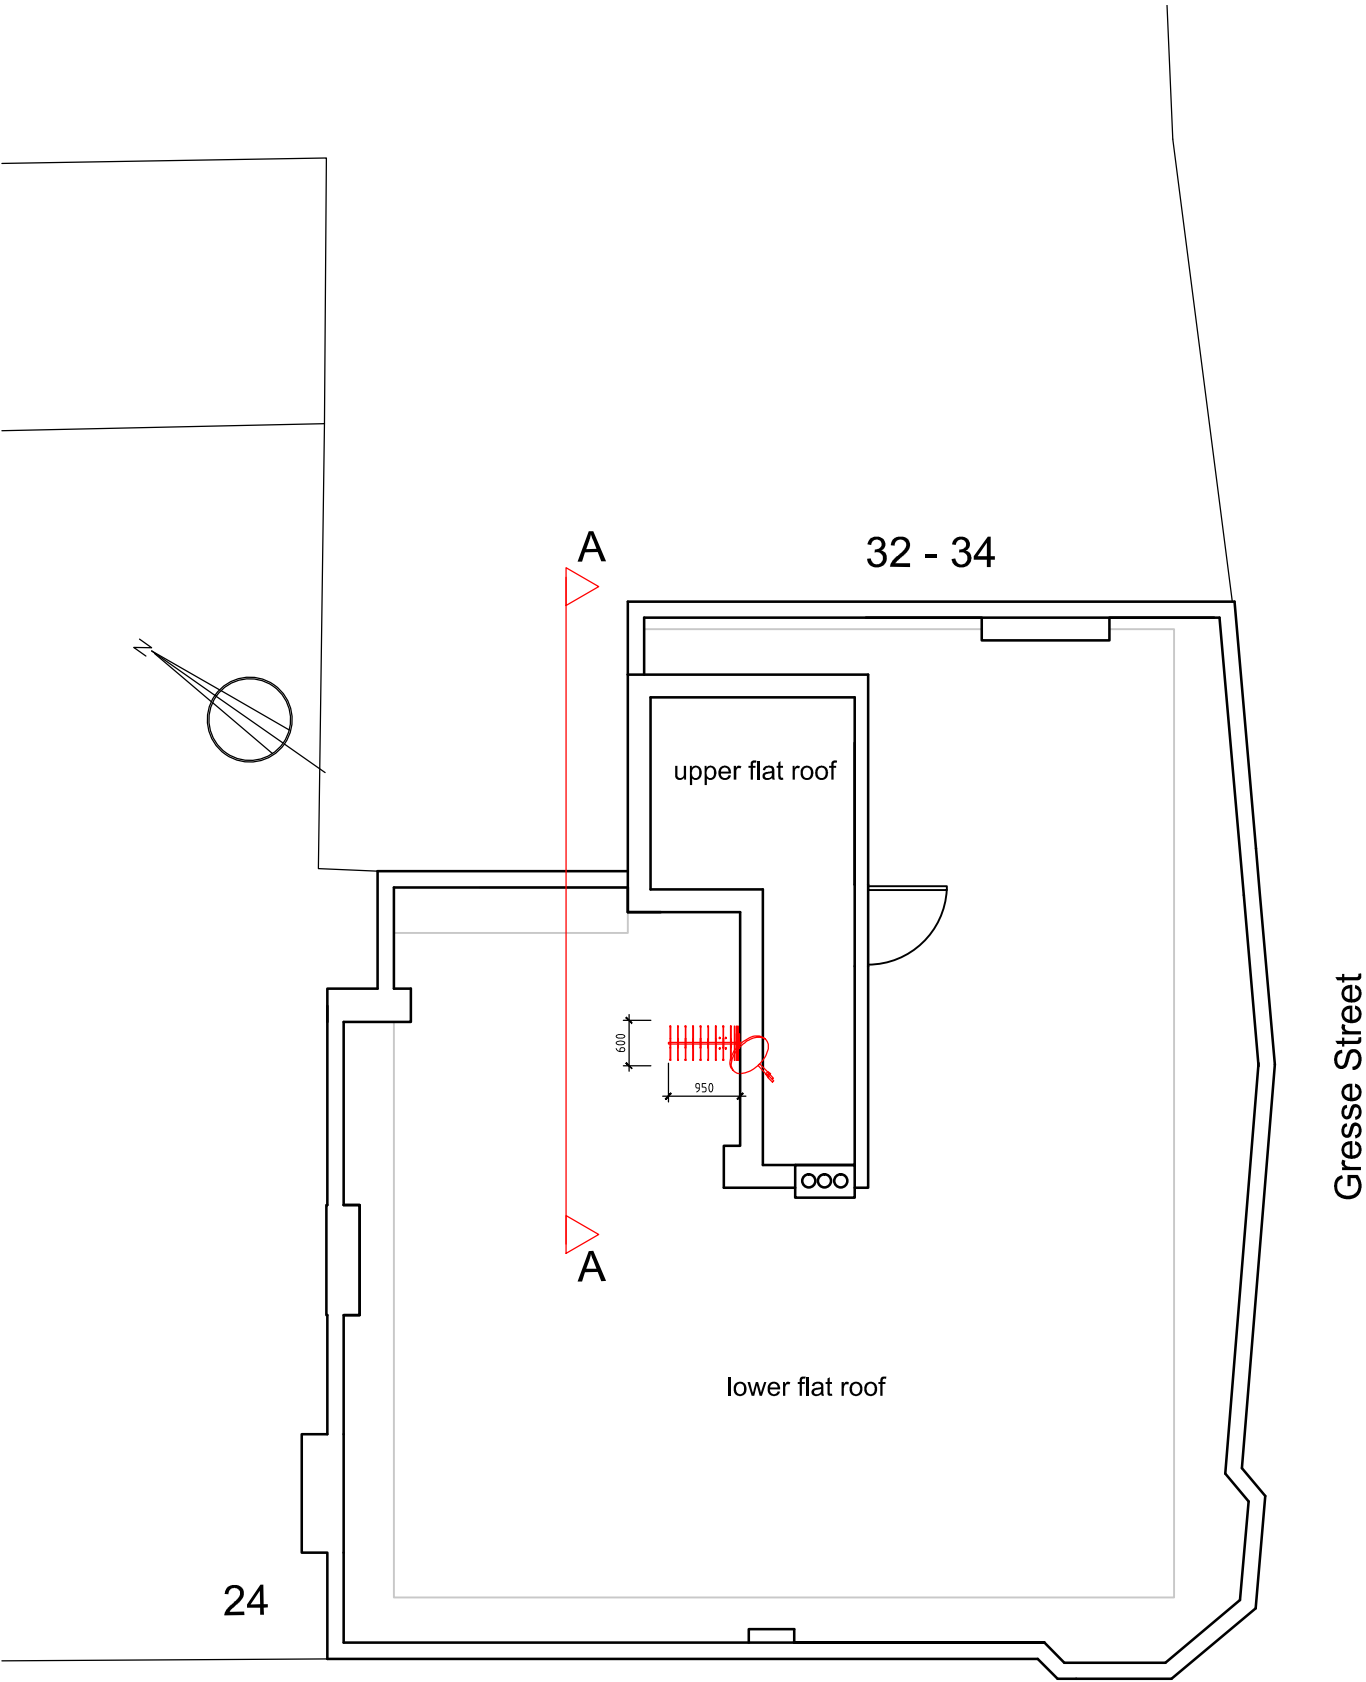


Roof Plan with Proposed Location of Satellite Dish + Antenna
Scale 1:100

ROOF LEVEL, TUDOR HOUSE

France 2 Televisions


Roof Level - Satellite Dish Proposal

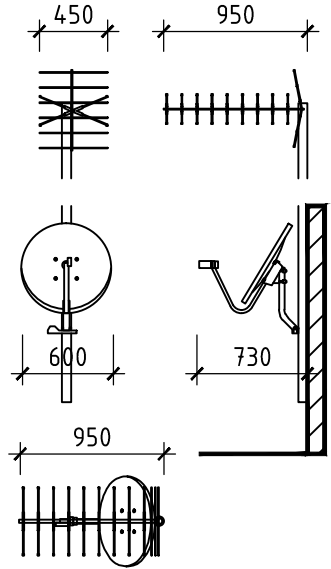


Satellite Dish + Aerial Dimensions
Scale 1: 50



Photograph of existing area

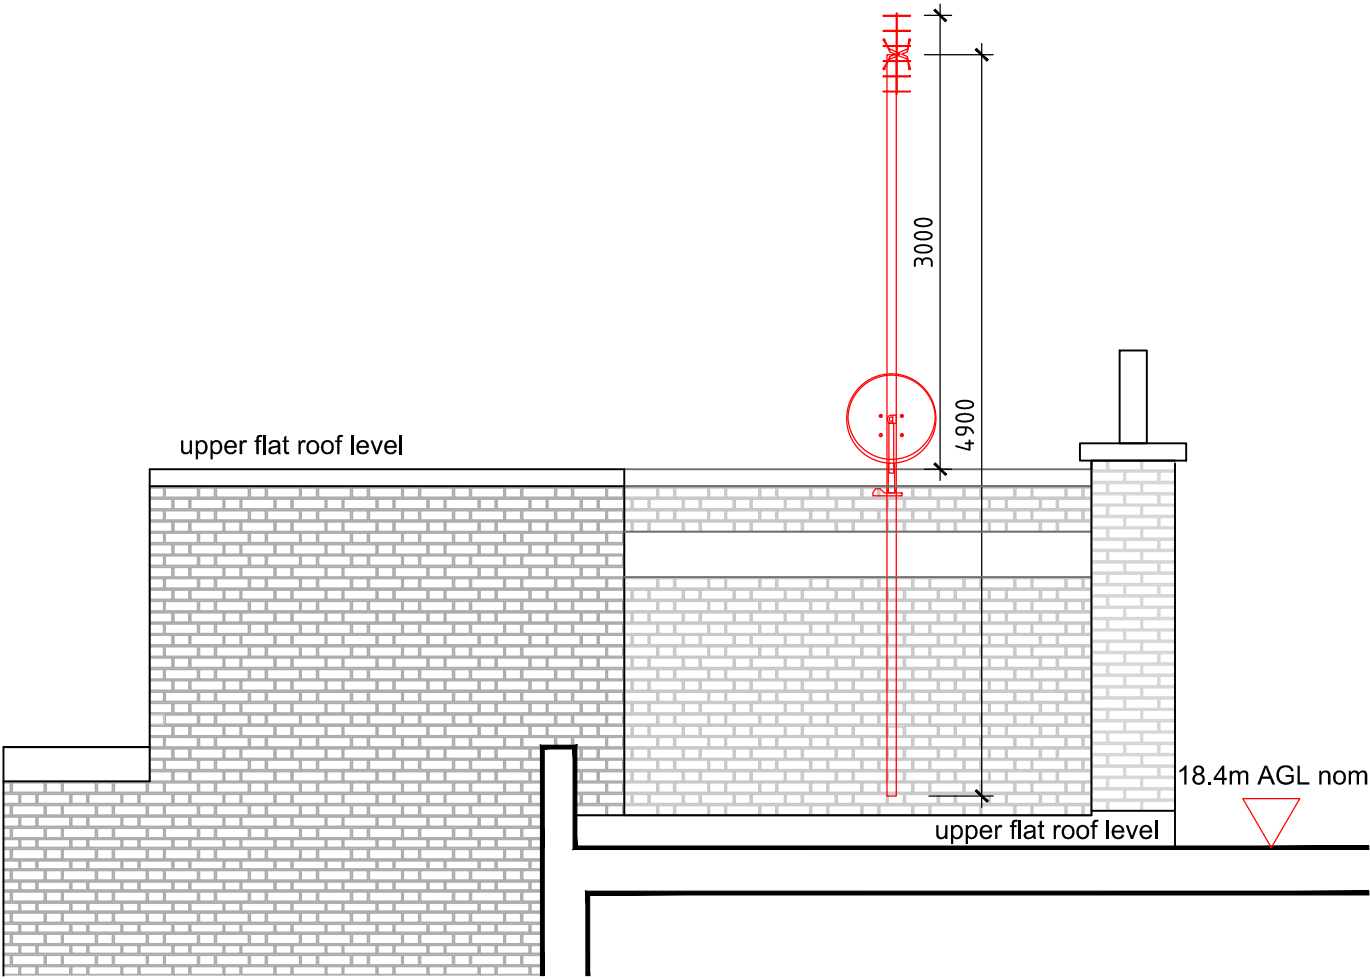

Elevation AA of Proposed Satellite Dish + Aerial
Scale 1:50

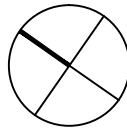

FARRELL & CLARK LLP

ARCHITECTS MASTER PLANNERS PROJECT MANAGEMENT

www.farrellandclark.co.uk

Tudor House

35 Gresse Street

London W1T 1QY

T: 0207 580 9210

E: london@farrellandclark.co.uk

2 Drury Lane

Horsforth

Leeds LS18 4BQ

T: 0113 259 0922

E: leeds@farrellandclark.co.uk

DRAWING No. 450-001-P04

DATE Sept 2015

SCALE @ A3 1:100 / 1:50

DRAWN BY SS