

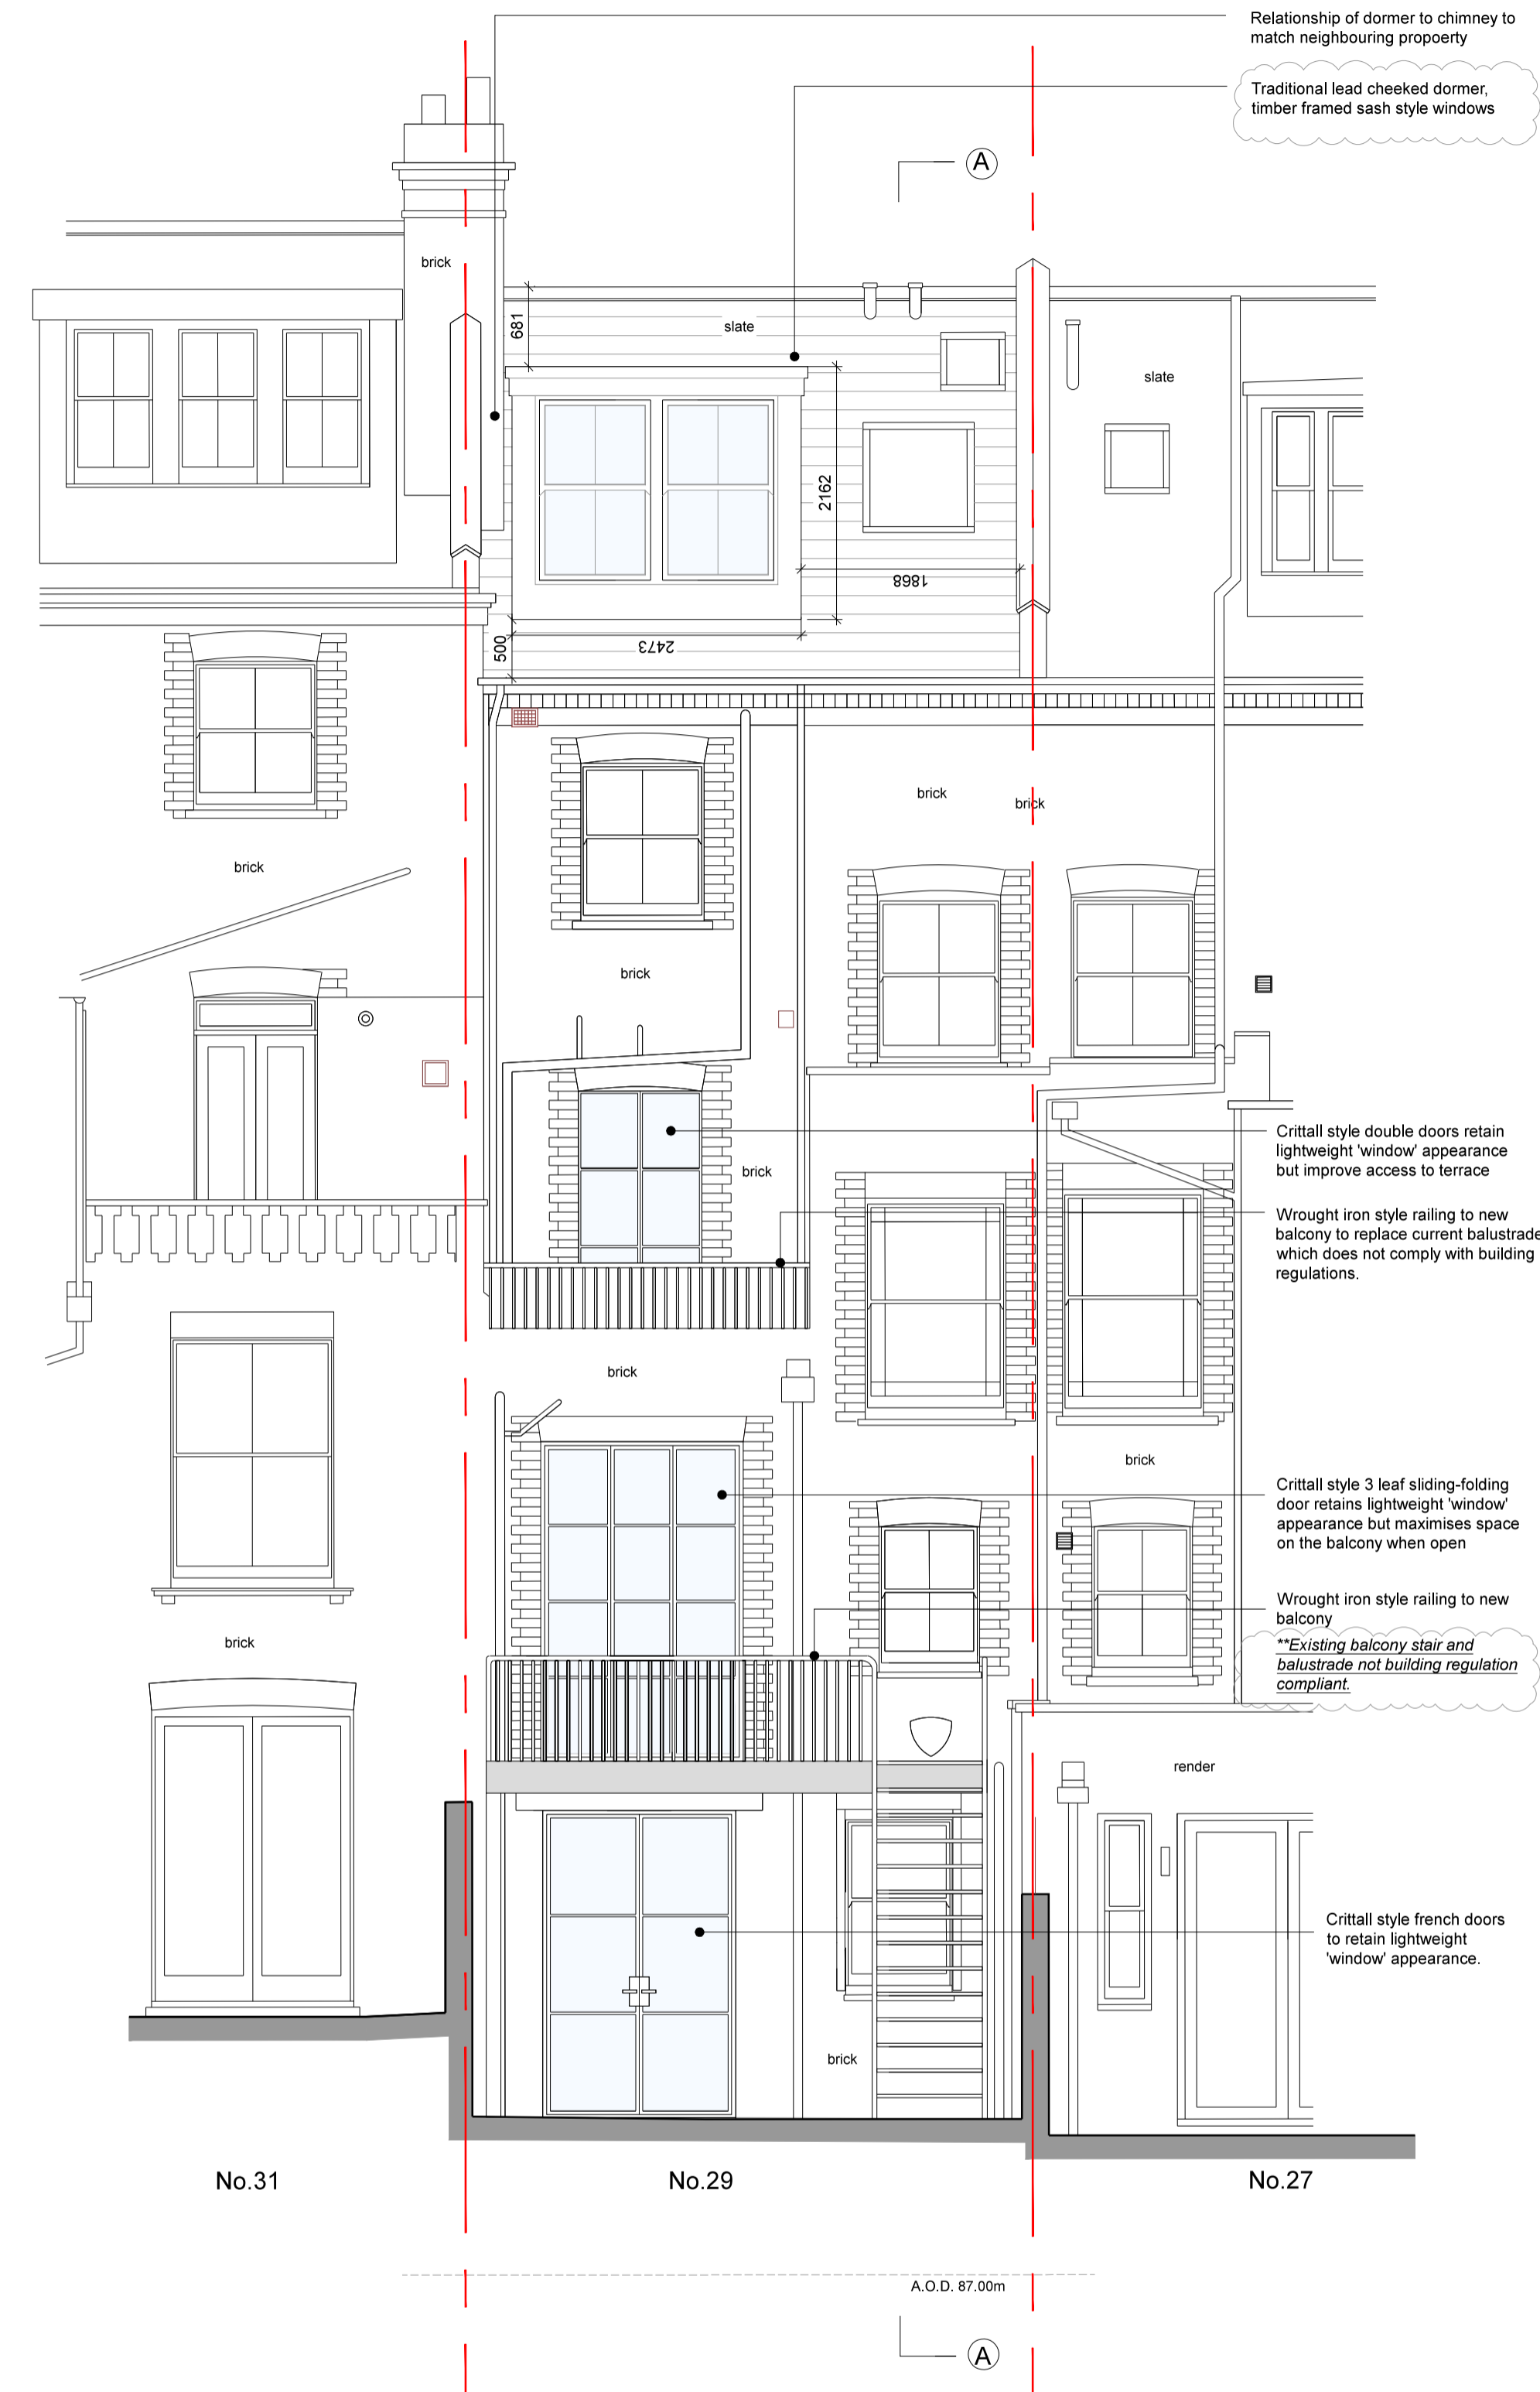


**PROPOSED FRONT ELEVATION**

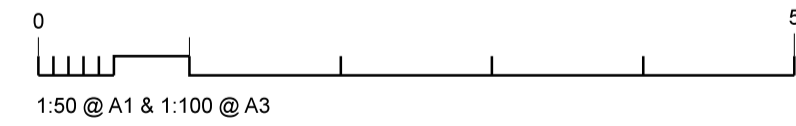

**PROPOSED REAR ELEVATION**

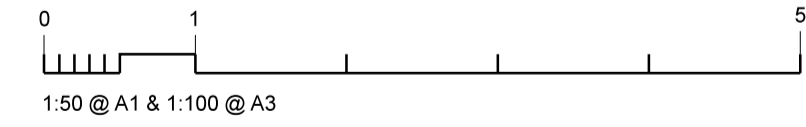

Rev	Description	Date	Notes

DO NOT SCALE OFF THIS DRAWING  
ALL DIMENSIONS TO BE CHECKED ON SITE  
BEFORE ANY WORK COMMENCES

**OPEN** london  
Mermaid House,  
2 Puddle Dock,  
Blackfriars,  
London,  
EC4V 3DB  
T: +44 (0)20 7332 2888  
E: mail@openlondon.co.uk  
W: www.openlondon.co.uk

Job Title:  
**29 Christchurch Hill**  
Drawing Title:  
**Proposed Elevations**  
Project Address:  
**29 Christchurch Hill  
NW3 1LA**

Purpose of Issue:  
**Purpose of Issue**  
Scale:  
**1:50@A1**  
Date:  
**06.01.14**  
Revision:  
**P8**  
Job Number:  
**07201**  
Drawing Number:  
**102**