


DO NOT SCALE FROM THIS DRAWING. ALL DIMENSIONS TO BE CHECKED ON SITE. ANY DISCREPANCIES MUST BE REPORTED TO THE ARCHITECT FOR VERIFICATION PRIOR TO COMMENCEMENT OF THE EFFECTED WORKS. IF IN DOUBT ASK. THIS DRAWING IS COPYRIGHT.



Rev No	Date	Revision note
P1	23.11.2011	Preliminary Issue.
P2	16.01.2012	Dimensions Indicated.

A
B
C
D
E
F

A
B
C
D
E
F

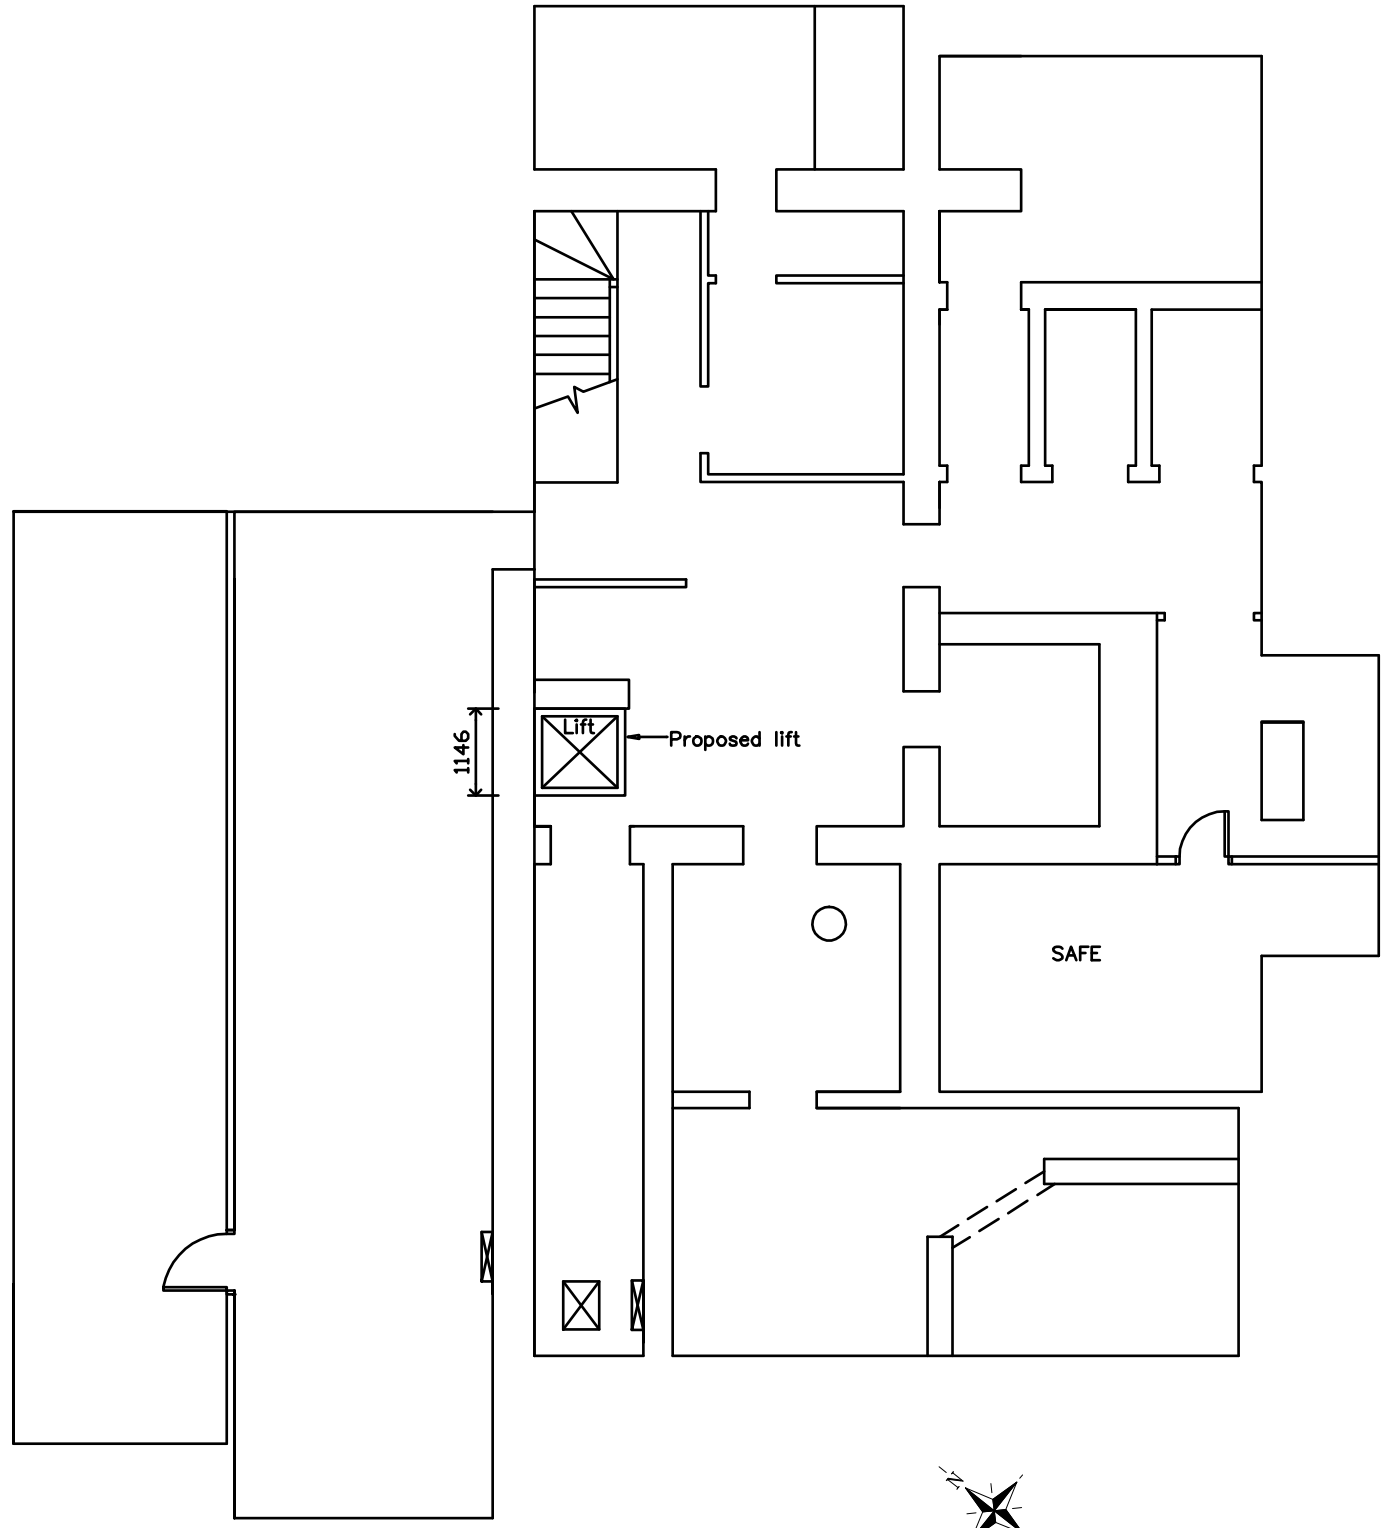

BASEMENT PLAN

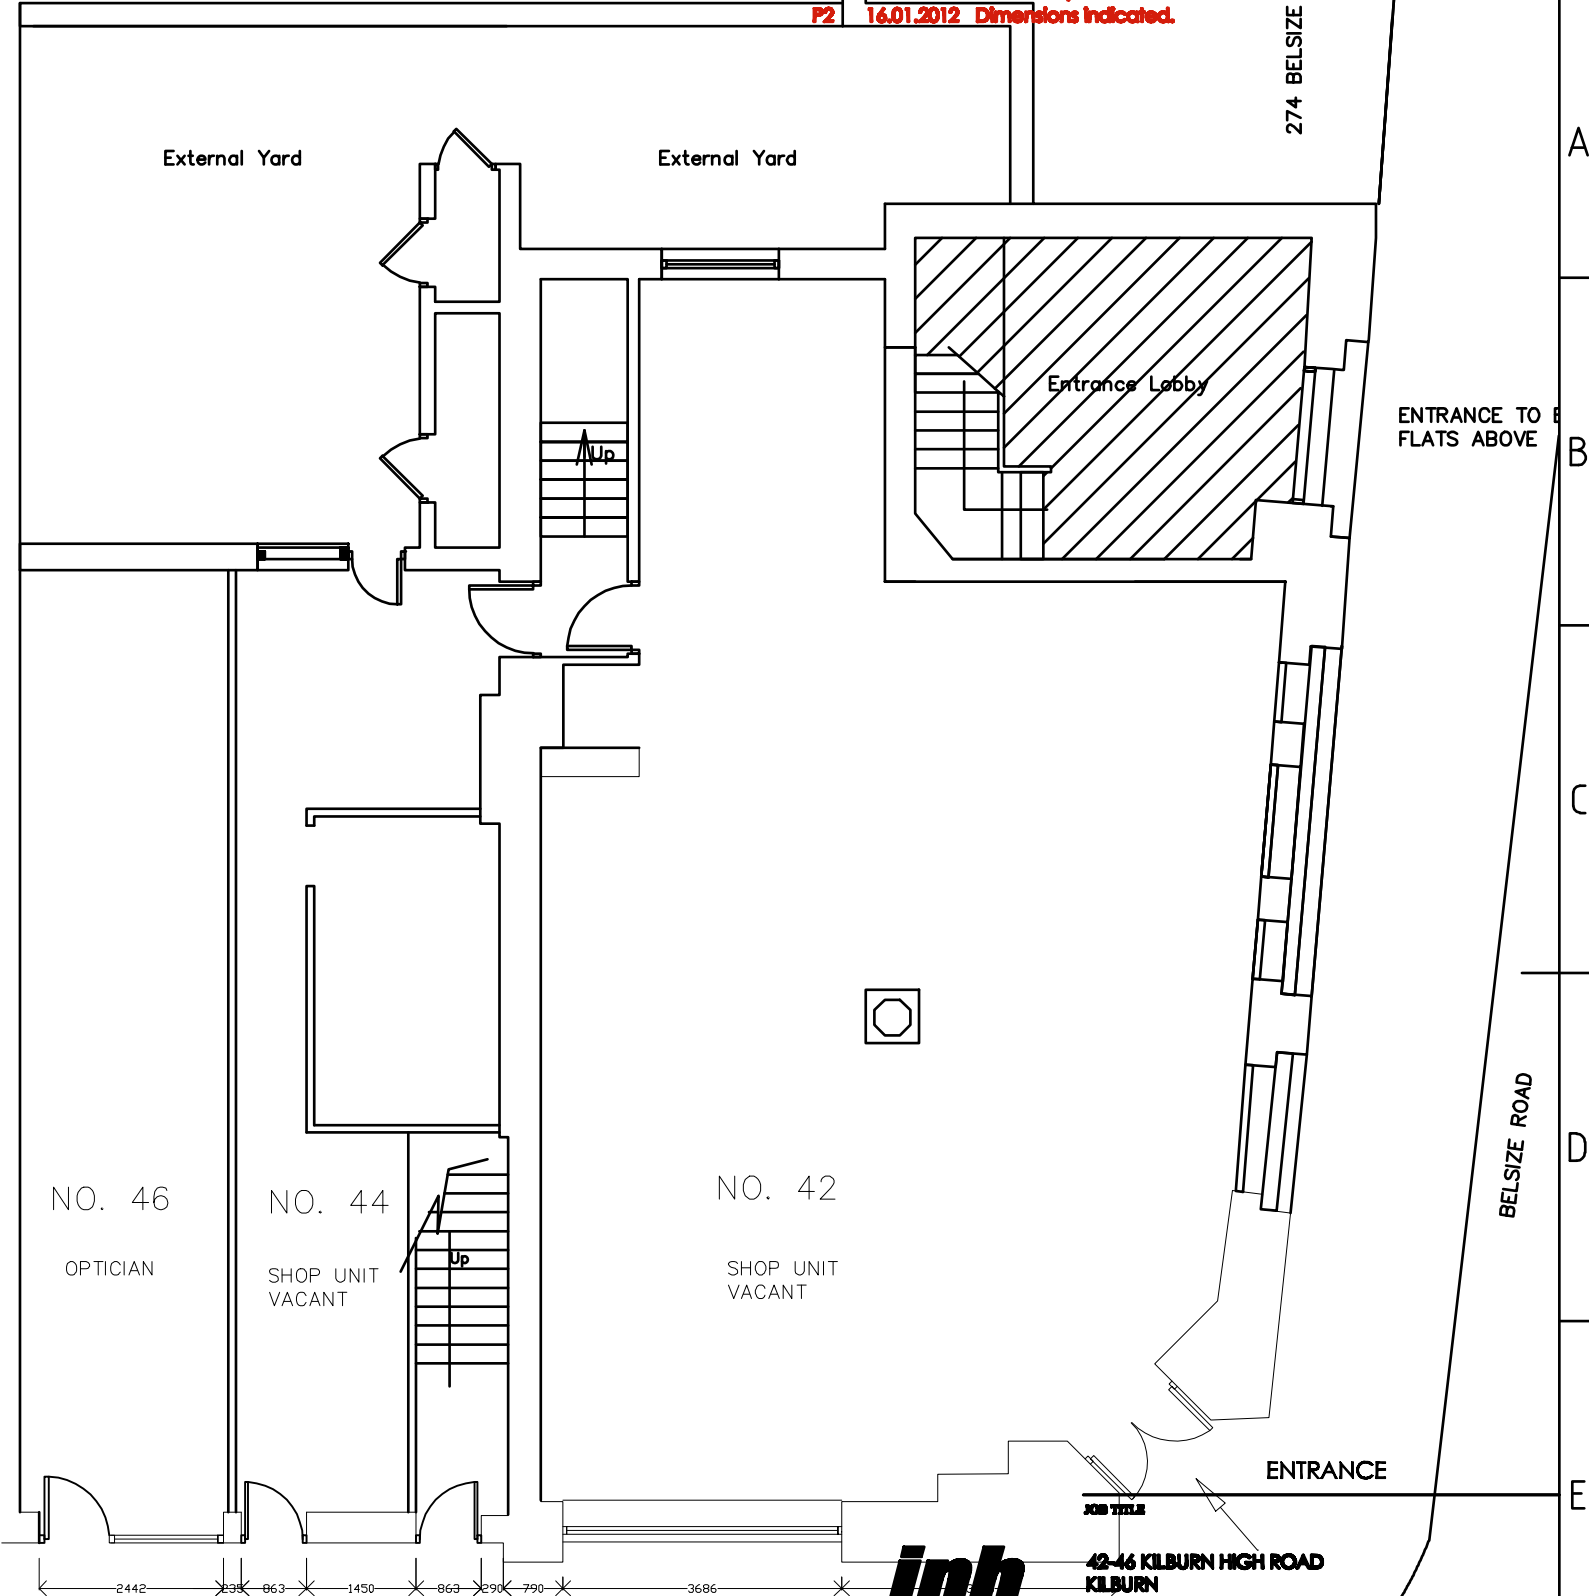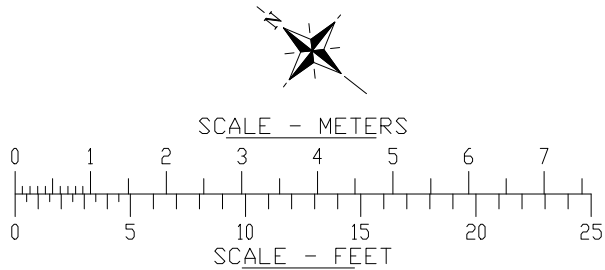

GROUND FLOOR PLAN
(Existing)



JOB TITLE
42-46 KILBURN HIGH ROAD
KILBURN
NW6 4HJ

DRG TITLE
EXISTING BASEMENT AND GROUND FLOOR PLAN

CEBAR HOUSE
VERLAIN BELTINGTON
UNION

TEL: 02089 225 415
FAX: 02089 225 416
EMAIL: admin@jpbarchitects.co.uk

SCALE
1:100 @ A3

DATE
NOV'11

JOB NO. 10065

DRG NO. 22

REV P2