
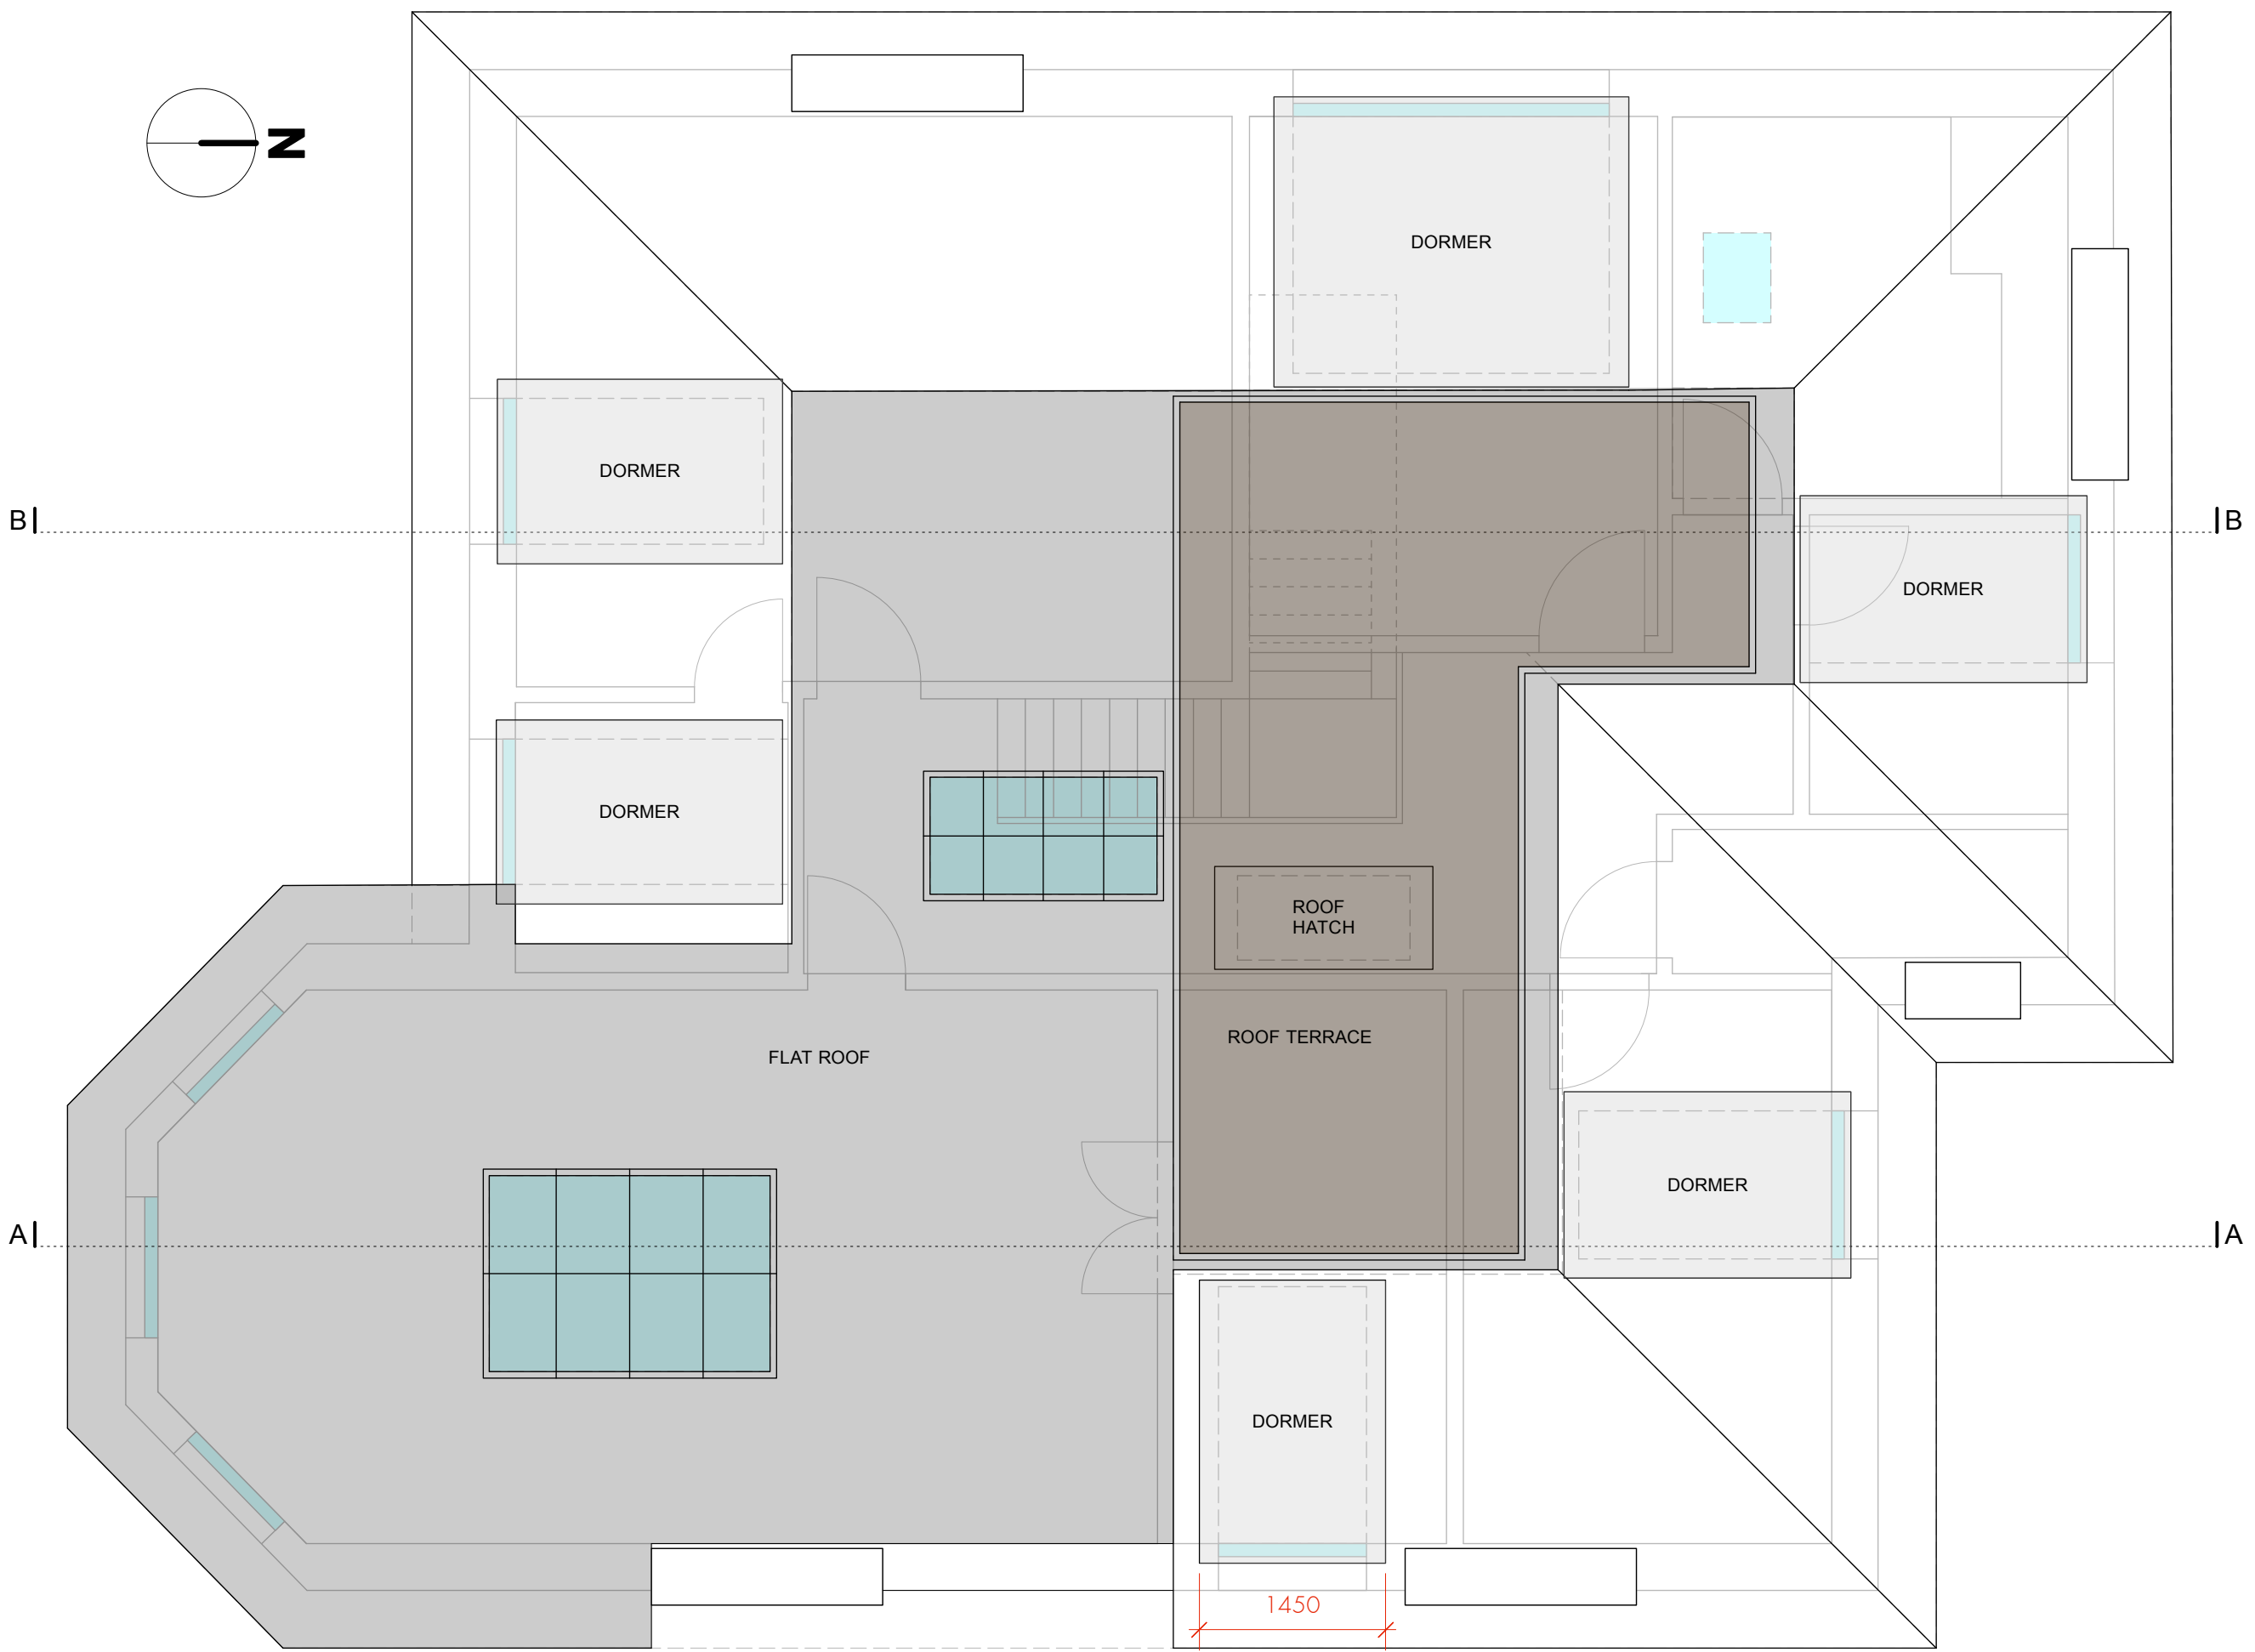


SURVEY

© Knott Architects
98B Tollington Park
London N4 3RB
tel: (020) 72638844
mail@knottarchitects.co.uk

Revisions
A - 24.07.2015
Scaling note taken off

B - 2.09.2015
Roof outline changed and
dimension added to dormer

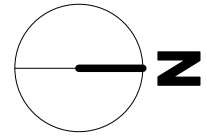


B|

|B

A|

|A

 

1450

KNOTT

22d Woodchurch Road
Roof Plan
As Existing
Scale 1:50@ A3
Date: 22 May 2015
375.003 Rev - B

ARCHITECTS