



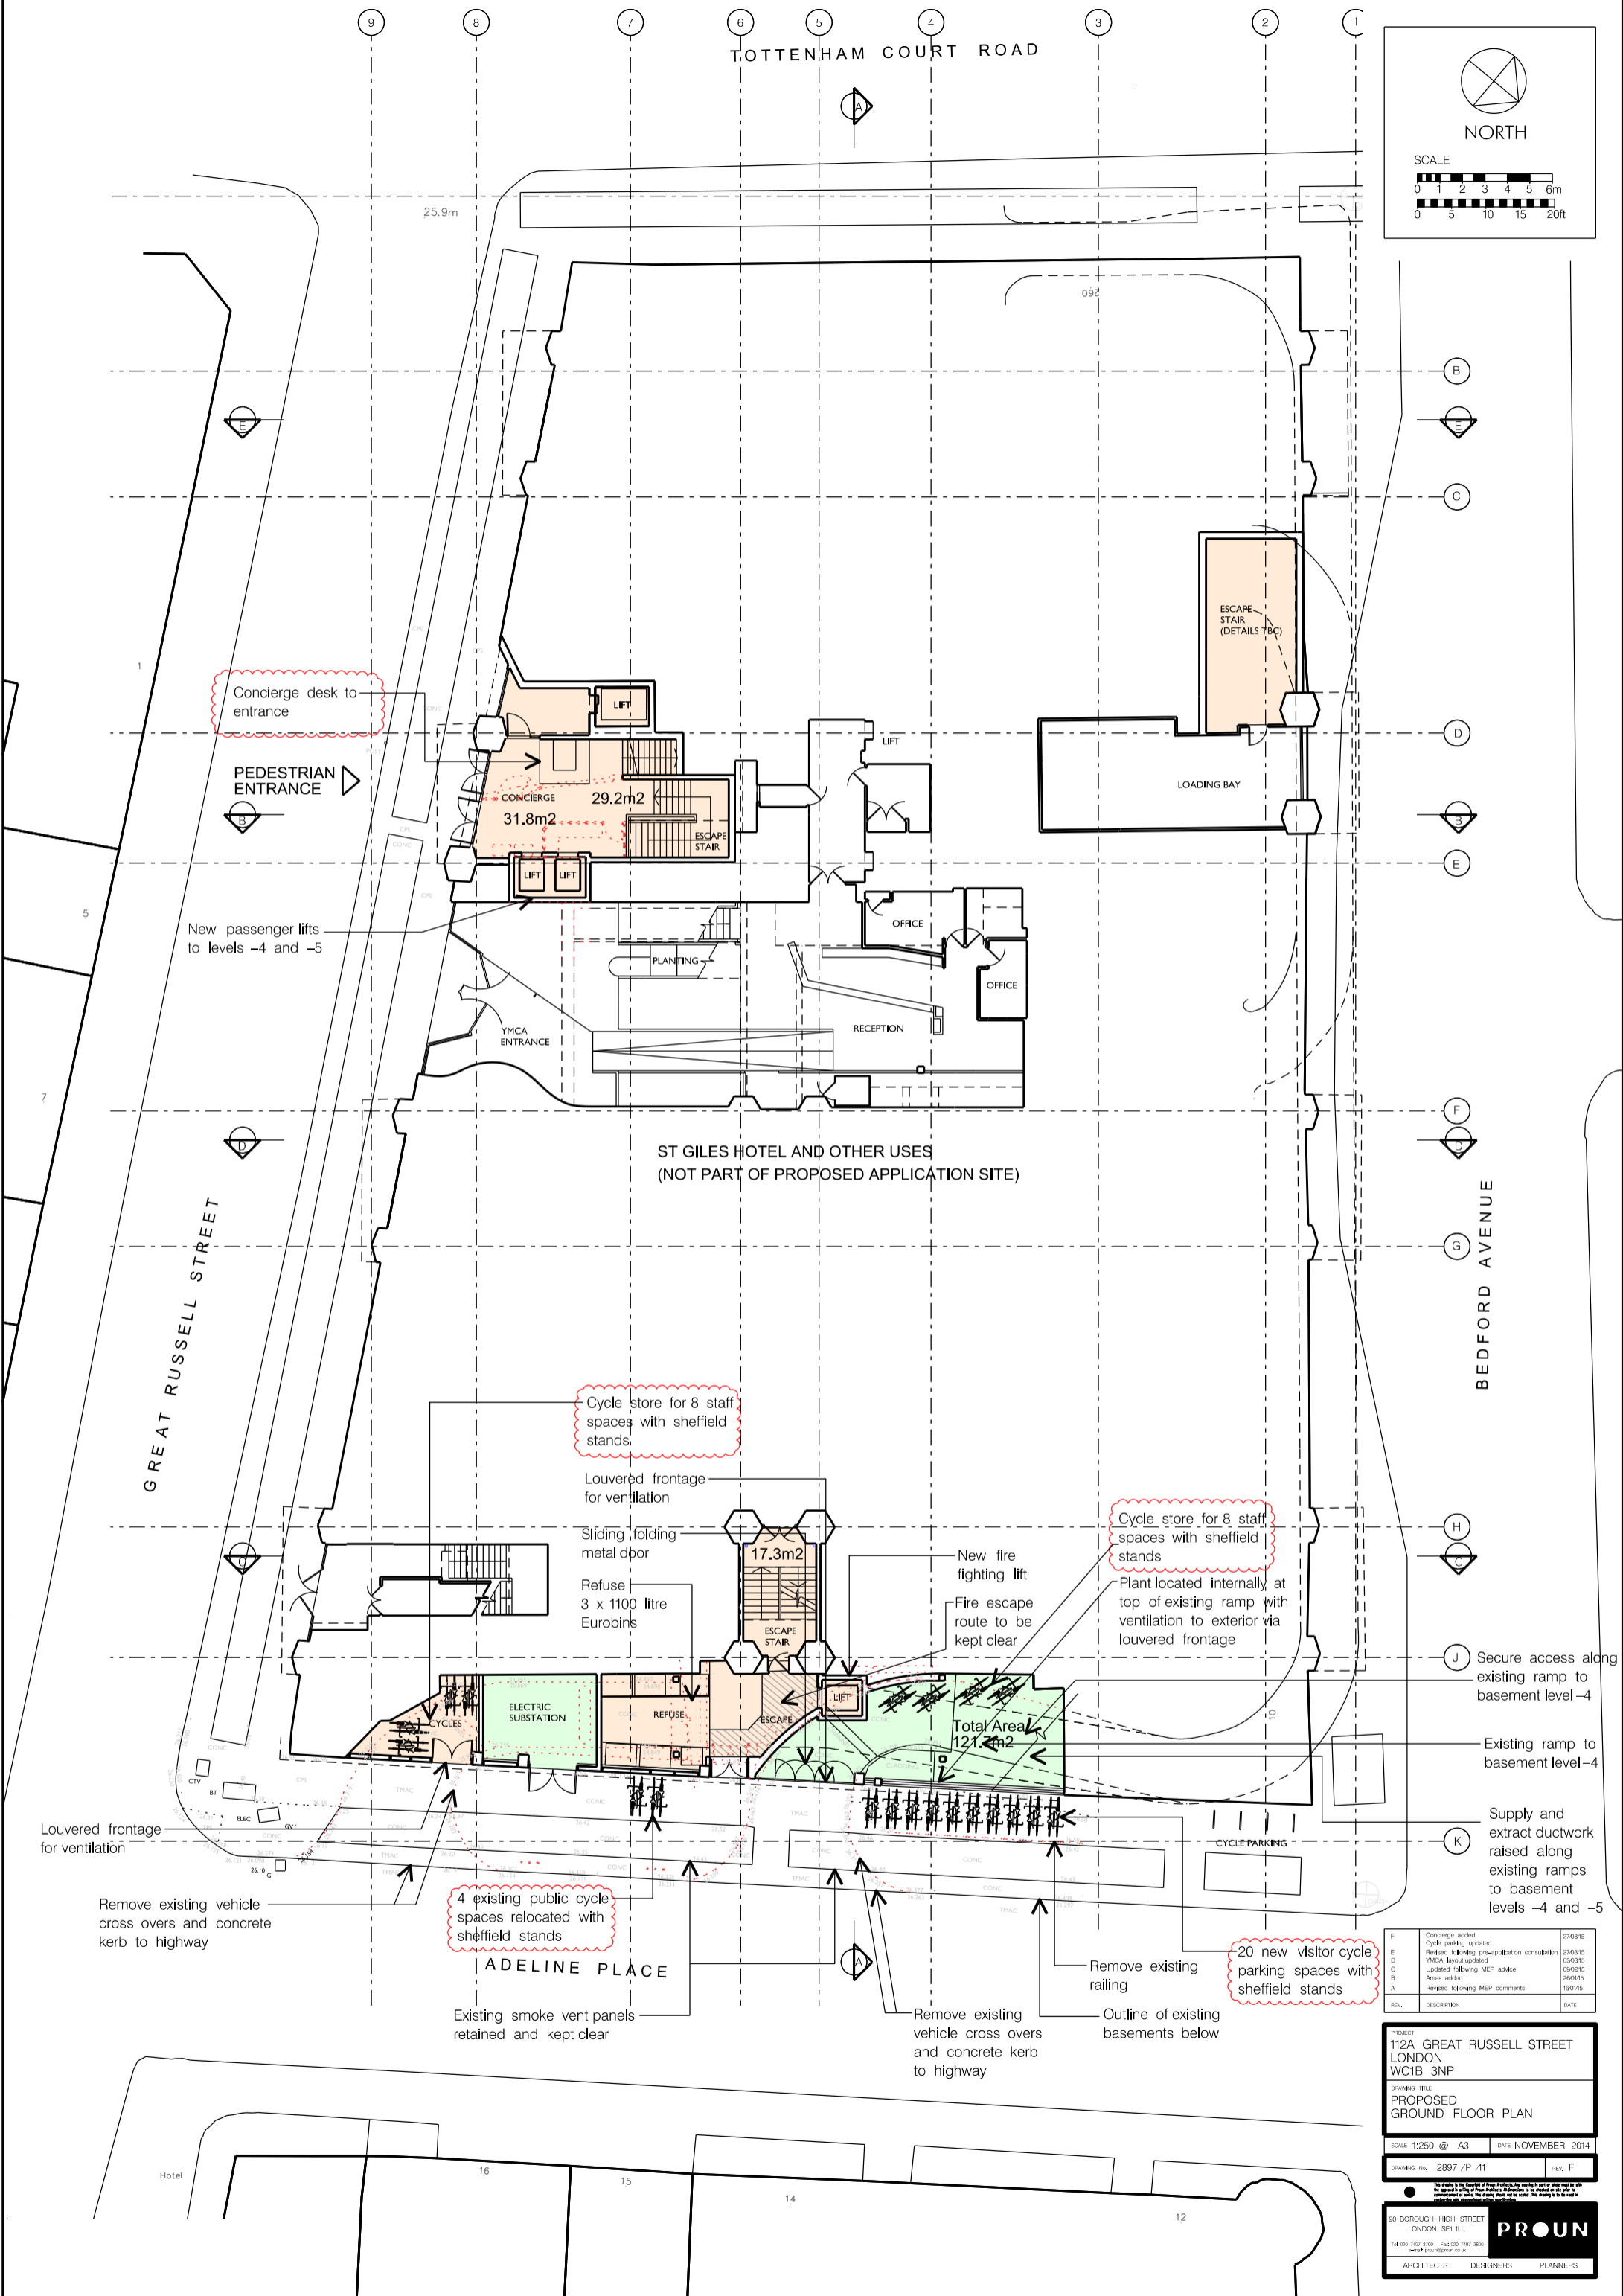

NORTH

SCALE

 

B
C
D
E
F
G
H
J
K

BEDFORD AVENUE

GREAT RUSSELL STREET

ST GILES HOTEL AND OTHER USES
(NOT PART OF PROPOSED APPLICATION SITE)

REV.	DESCRIPTION	DATE
F	Concierge added	27/09/15
E	Cycle parking updated	27/09/15
D	Revised following pre-application consultation	09/02/15
C	YMCA layout updated	09/02/15
B	Updated following MEP advice	09/02/15
A	Areas added	26/01/15
	Revised following MEP comments	16/01/15

PROJECT
112A GREAT RUSSELL STREET
LONDON WC1B 3NP

DRAWING TITLE
PROPOSED
GROUND FLOOR PLAN

SCALE: 1:250 @ A3 DATE: NOVEMBER 2014

DRAWING NO.: 2997 / P / 11 REV: F

80 BOROUGH HIGH STREET
LONDON SE1 1LL

TEL: 020 7463 3000 FAX: 020 7463 3800
www.prounarchitects.com

PROUN

ARCHITECTS DESIGNERS PLANNERS