


**1 STOREFRONT ELEVATION**  
SCALE 1:50

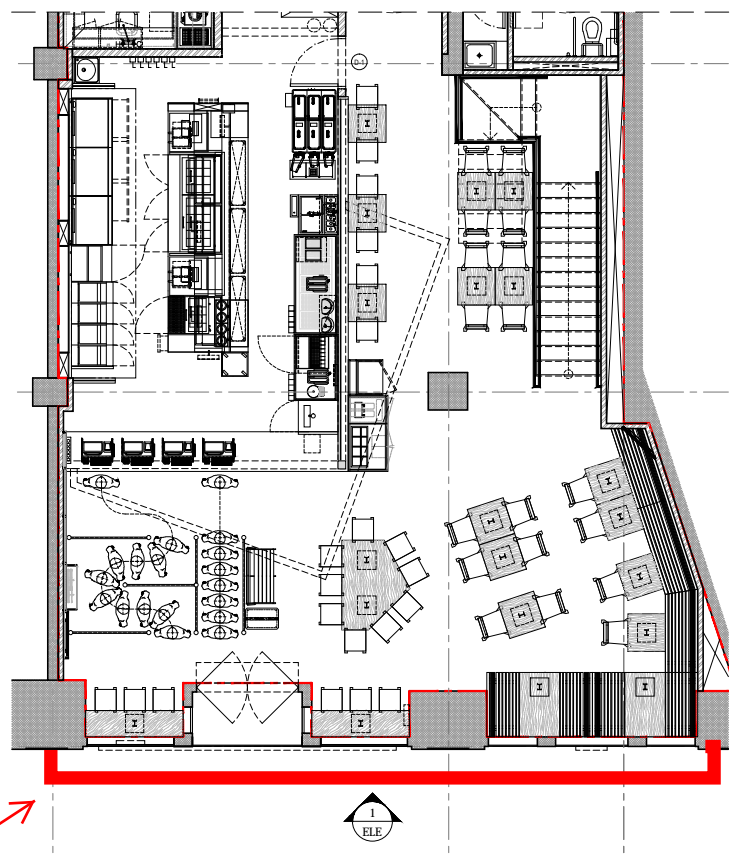

**2 KEY PLAN**  
SCALE NTS

FLOORING	
SSFF1	800x1200mm 10mm T PORCELAIN TILE JOINT WITH FILLER FLOOR GRES/ ECOTECH/ ECODARK/ SLATE/ 718573 MANUFACTURER RECOMMENDS GROUT WIDTH 2MM - 1/12" FOR SINGLE ORTHOGONAL 1/2 OVERLAY STAGGERED PATTERN. GROUT: MAPEI EPOXY 47 CHARCOAL.
SSFF6	6X6" GREY QUARRY TILE 12T/ DAL'TILE/ QUARRY TEXTURE/ ASHEN GRAY/ ABRASIVE/ 0703
SSFF7	TOILET FLOORING: 600mm X 600mm 10mm T PORCELAIN TILE JOINT WITH FILLER, FLOOR GRES/ ECOTECH/ ECODARK/ MATTE/ 718365
SSFF8	EXTERIOR FLOORING, TEXTURED FINISH CONCRETE CHROMIX ADMIXTURE COLORED CONCRETE WITH MAXIMUM 3/16" / 5mm DIA. ROCK SALT FINISH, CLEAR SEALER.
SSFF9	COLD ROOM FLOORING : REINFORCED MARINE PLY WITH METAL CHECKERBOARD
SSFF10	STAIR FLOORING CHROMIX ADMIXTURE COLORED CONCRETE WITH MAXIMUM 3/16" 5MM DIA ROCK SALT FINISH, CLEAR SEALER. COLOUR FINISH: C-24 CHARCOAL SAWCUT CONTROL JOINT. GROUT FILLER TO MATCH CONCRETE
WALL BASE	
SSBA1	6" H 1/2" T PORCELAIN CUT TILE JOINT WITH FILLER FLOOR GRES/ ECOTECH/ ECODARK/ SLATE/ 718573 MANUFACTURER RECOMMENDS GROUT WIDTH 2MM - 1/12" FOR SINGLE GROUT: MAPEI 47 CHARCOAL.
SSBA3	6" H 1/2" T PORCELAIN CUT TILE JOINT WITH FILLER FLOOR GRES/ ECOTECH/ ECOGREY/ SLATE/ 718568 MANUFACTURER RECOMMENDS GROUT WIDTH 2MM - 1/12" FOR SINGLE GROUT: MAPEI 47 CHARCOAL.
SSBA6	150x125mm H 'GREY' QUARRY TILE 10mmT COVE BASE AND TRIMS AS REQUIRED DAL'TILE/ QUARRY TEXTURED/ ASHEN GRAY/ 0703 ABRASIVE GROUT: MAPEI EPOXY 47 CHARCOAL.
SSBA7	TOILET SKIRTING 10mm THK PORCELAIN CUT TILE JOINT WITH FILLER FLOOR GRES/ ECOTECH/ ECODARK/ MATTE/ 718365
WAINSCOT / WALL FINISH	
SSWF1	125mm W x 18mm THK x H. RECLAIMED NEW YORK CITY WATER TANK WOOD, WEATHERED (PATINA FACE)
SSWF2	125mm W x 15mm THK x H. CENTENNIAL SNOWFINCE
SSWF5	FOH COUNTER & SOFFIT CORRUGATED ALUMINUM META'FOR PANEL BY ATAS INTERNATIONAL INC. MFP120. GAUGE: .050 ALUMINUM ANODIZED: ANTIQUE COPPER 2" MATCHING TRIM ON ALL OUTWARD CORNERS & PANEL PERIMETER EDGES. ALL VERTICAL TRIMS BEHIND. HORIZONTAL TRIMS 1-1/2" TRIM ON ALL INTERMEDIATE EDGES TOTAL PROJECTION NO MORE THAN 7/8"
SSWF6	STAINLESS STEEL METAL WALL FLASHING PANEL
SSWF7	BIOCLAD SINGLE SKIN PVC PANEL ANTI MICROBIAL PVC HYGIENIC WALL CLADDING WITH BIOCATE TECHNOLOGY (WHITE COLOR) SIZE: 1220 X 2500 X 2.5mm THK www.bioclad.com
SSWF8	PERFORATED MENU BOARD PANELS 14 GAUGE PERFORATED STEEL WITH 4.5mm Ø HOLES STAGGERED AT 1.97Y O.C. 1 1/2" BENT RETURNS ON SIDE, TOP AND BOTTOM. PANELS TO RECEIVE FINISH TO MATCH MCS 7500-N DARK GREY IN MATTE FINISH
SSWF10	3X6" 5/16" T FIELD TILE DAL'TILE/ RITTENHOUSE SQUARE MATTE/ ARCTIC WHITE 0795 BULLNOSE & BULLNOSE CORNER AT LAST COURSE GROUT: MAPEI 47 CHARCOAL
SSWF11	FOR TOILET BLACK STAINED OAK WOOD
SSWF12	BRONZE MIRROR FINISH SPECS TO BE CONFIRM
SSWF13	FOR GREEN WALL FEATURE GREEN MOSS FINISH (TBC) <a href="http://articulturedesigns.com/our-work/living-walls/">http://articulturedesigns.com/our-work/living-walls/</a>
CEILING	
SSCF1	PAINTED 'SSPF3'
SSCF2	MICHIKOLS 1/1-1/2" STD #9 STAINLESS STEEL EXPANDED METAL PANEL ON 15/16" T-GRID BY ARMSTRONG METALWORKS CEILING SYSTEM SILVER SATIN FINISH
SSCF5	2X2' WHITE 15/16" T-GRID WHITE METAL MICRO - PERFORATED CEILING TILE
SSCF6	GYP'SUM BOARD CEILING PAINTED 'SSPF3'
SSCF7	CERTAINTED TOUGHGARD2 TEXTILE DUCTILENER/ WHITE/CF' NO PRINT PAINTED 'SSPF3'
PAINT	
SSPF1	FOR ALL GYP BD CEILING U.N.O BENJAMIN MOORE/ ECO SPEC INTERIOR LATEX FLAT 219 WHITE (FOR BOH ONLY)
SSPF2	DULUX 00NN 53000 (RAL 7035) FOR FEATURE WALLS
SSPF3	DULUX 00NN 13000 (RAL 7022) FOR CEILING, SOFFIT, UPPER WALL
SSPF4	DULUX 00NN 16000 (RAL 7012) FOR MENU BOARD SUBSTRATE
SSPF5	DULUX 00NN 25000 (RAL 7042) FOR FEATURE WALLS
SSPF6	DULUX 00NN 07000 (RAL 9004) COLOR TO MATCH SSWF5

**GENERAL NOTES**  
This drawing is the property of zebra Projects Ltd and is not to be copied, reproduced, retained or disclosed to any unauthorised person, either wholly, electronically or in part without the written consent of zebra Projects Ltd.

**ILLUSTRATED BRIEF**  
Any drawing prefixed with 'illustrated brief' in the drawing title block must not, in any way be used on site as a construction drawing or used for final detailed coating.

**MAINTENANCE NOTES**

**GENERAL LEGEND**

ROOM NAME  
ROOM NO  
CEILING HEIGHT  
SSFF1 | SSBA1 | SSWF1 | SSWF11 | SCSF1

CEILING FINISH  
WALL FINISH  
WAINSCOT FINISH  
BASE FINISH  
FLOOR FINISH

**NOTE:**  
FOR 'SSWF5' FOH AND SOFFIT ALTERNATIVE FINISH IS DARK BRONZE DUE TO AVAILABILITY OF SUPPLY.

REVISION	INIT	DATE
A	FIRST ISSUE	JRL 2015-05-02

W:\DESIGN\BRANDS\SHAKE SHACK\NEW BUILD\26307-SHAKE SHACK - NEW OXFORD ST LONDON UK\Cad drawings\Current\BOUND\2015-05-21 Full Pack

**CLIENT**

**SHAKE SHACK**  
NEW OXFORD ST, LONDON  
PROJECT TITLE

**STOREFRONT ELEVATION**

**DRAWING TITLE**

1:50 @ A0	2015-04-30
SCALE	DATE
26307	JRL
PROJECT NO.	DRAWN BY
060	A
DRAWING NO.	REVISION

**zebra**  
PROJECTS FZE

PO BOX 120789  
SAIF  
SHARJAH  
UAE

Tel: +971 6 557 5229  
Fax: +971 6 575 889

Zebra Projects FZE licence No: 02-01-04425