

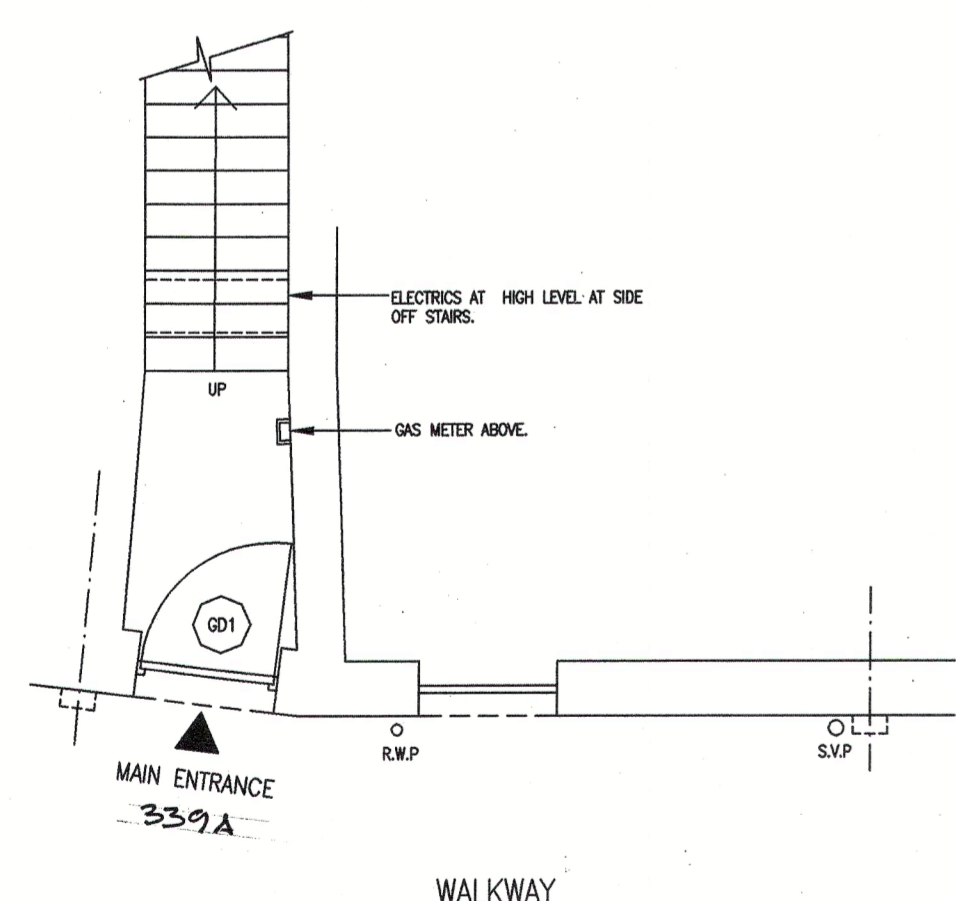



NOTES:

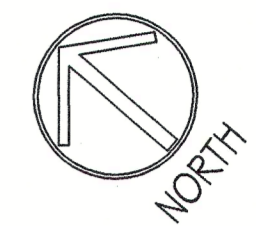


GROUND FLOOR

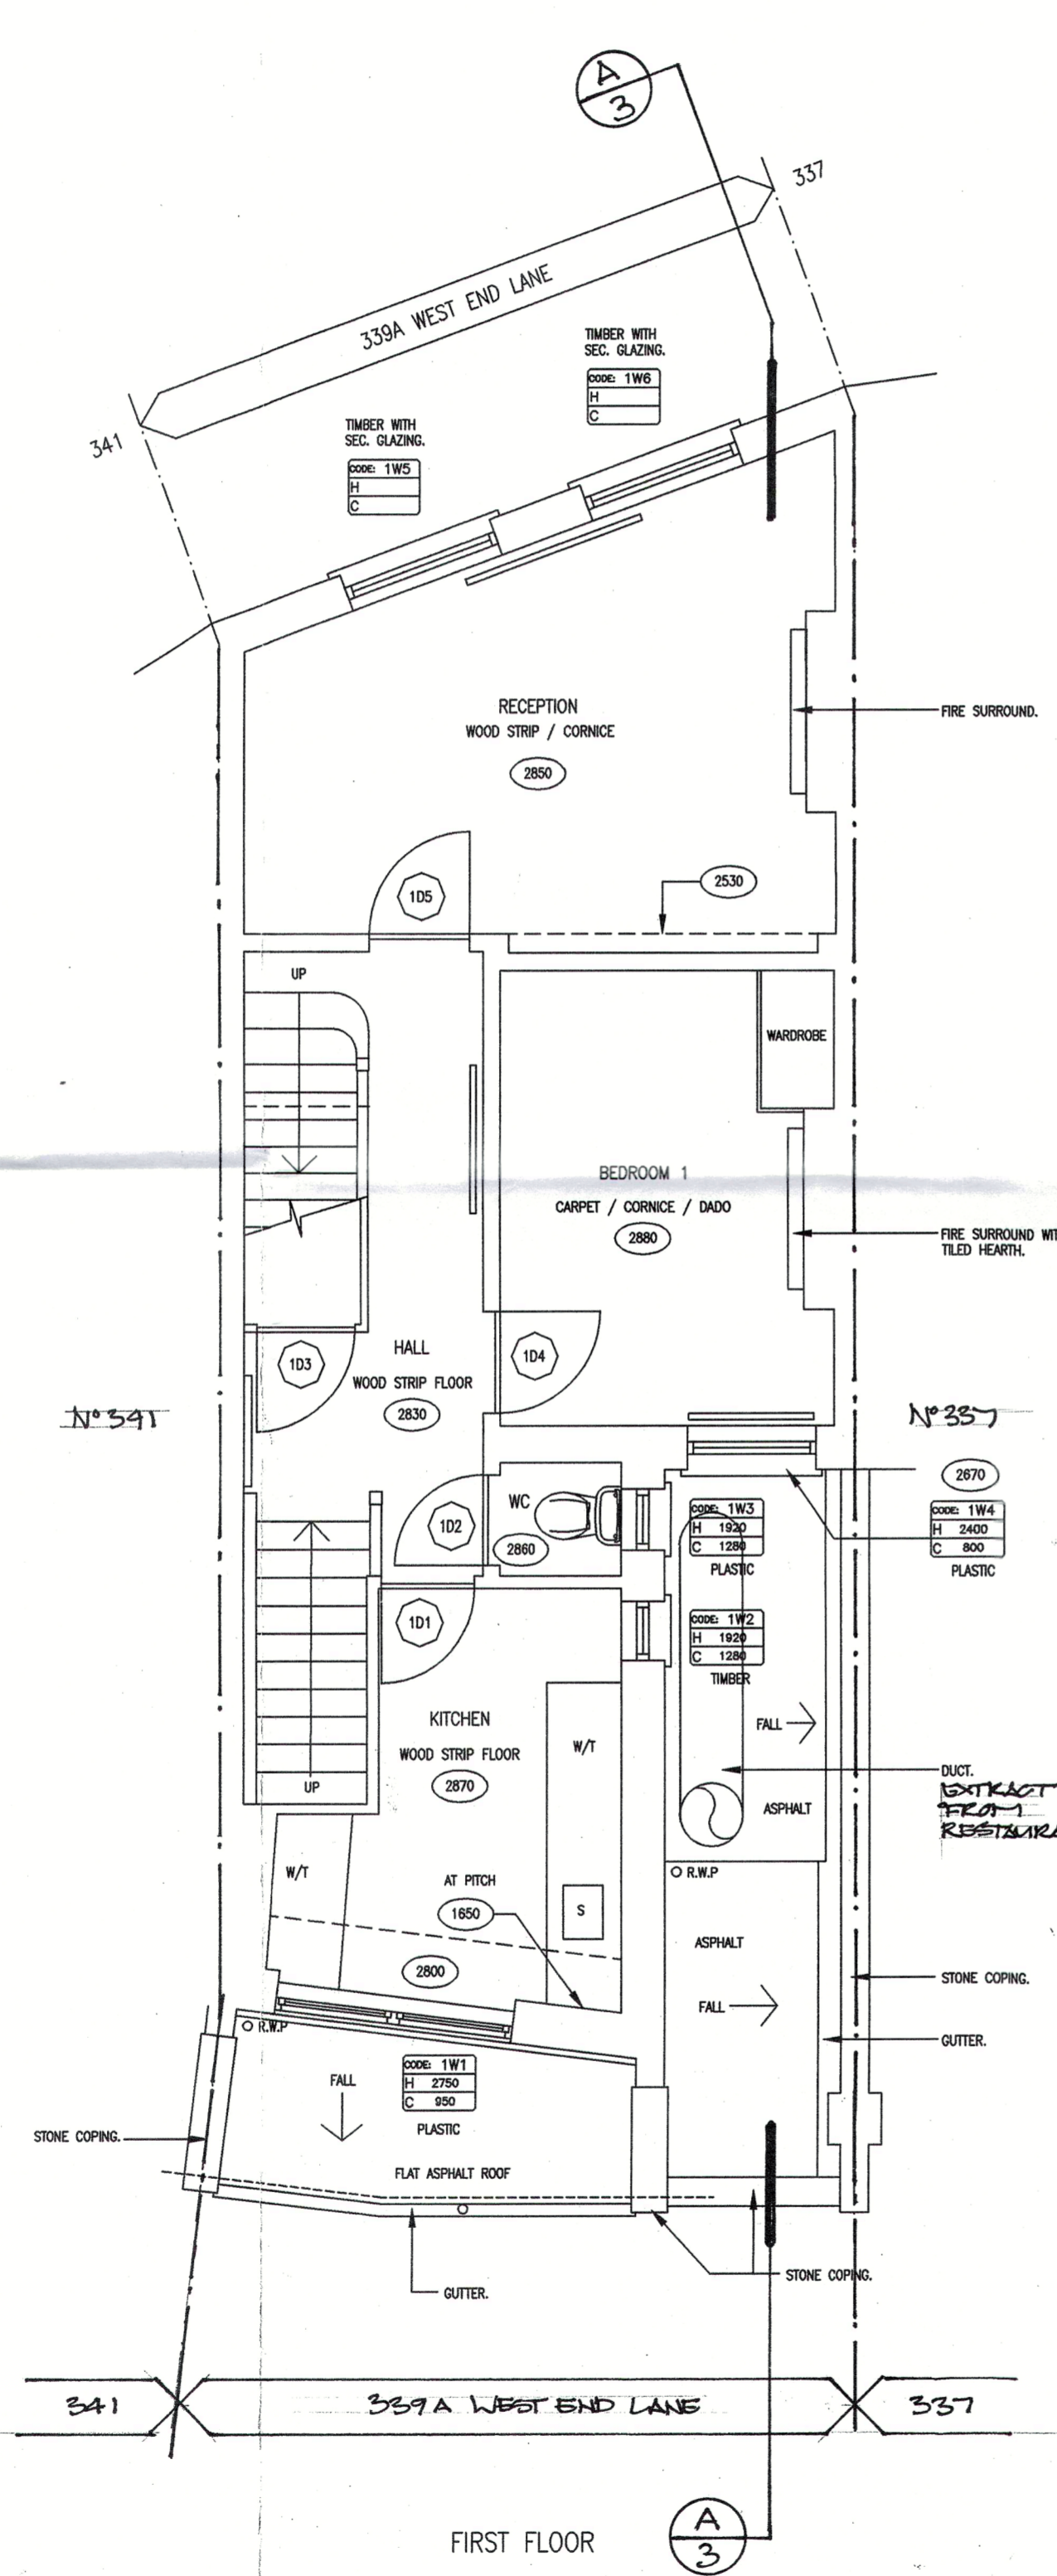


FIRST FLOOR

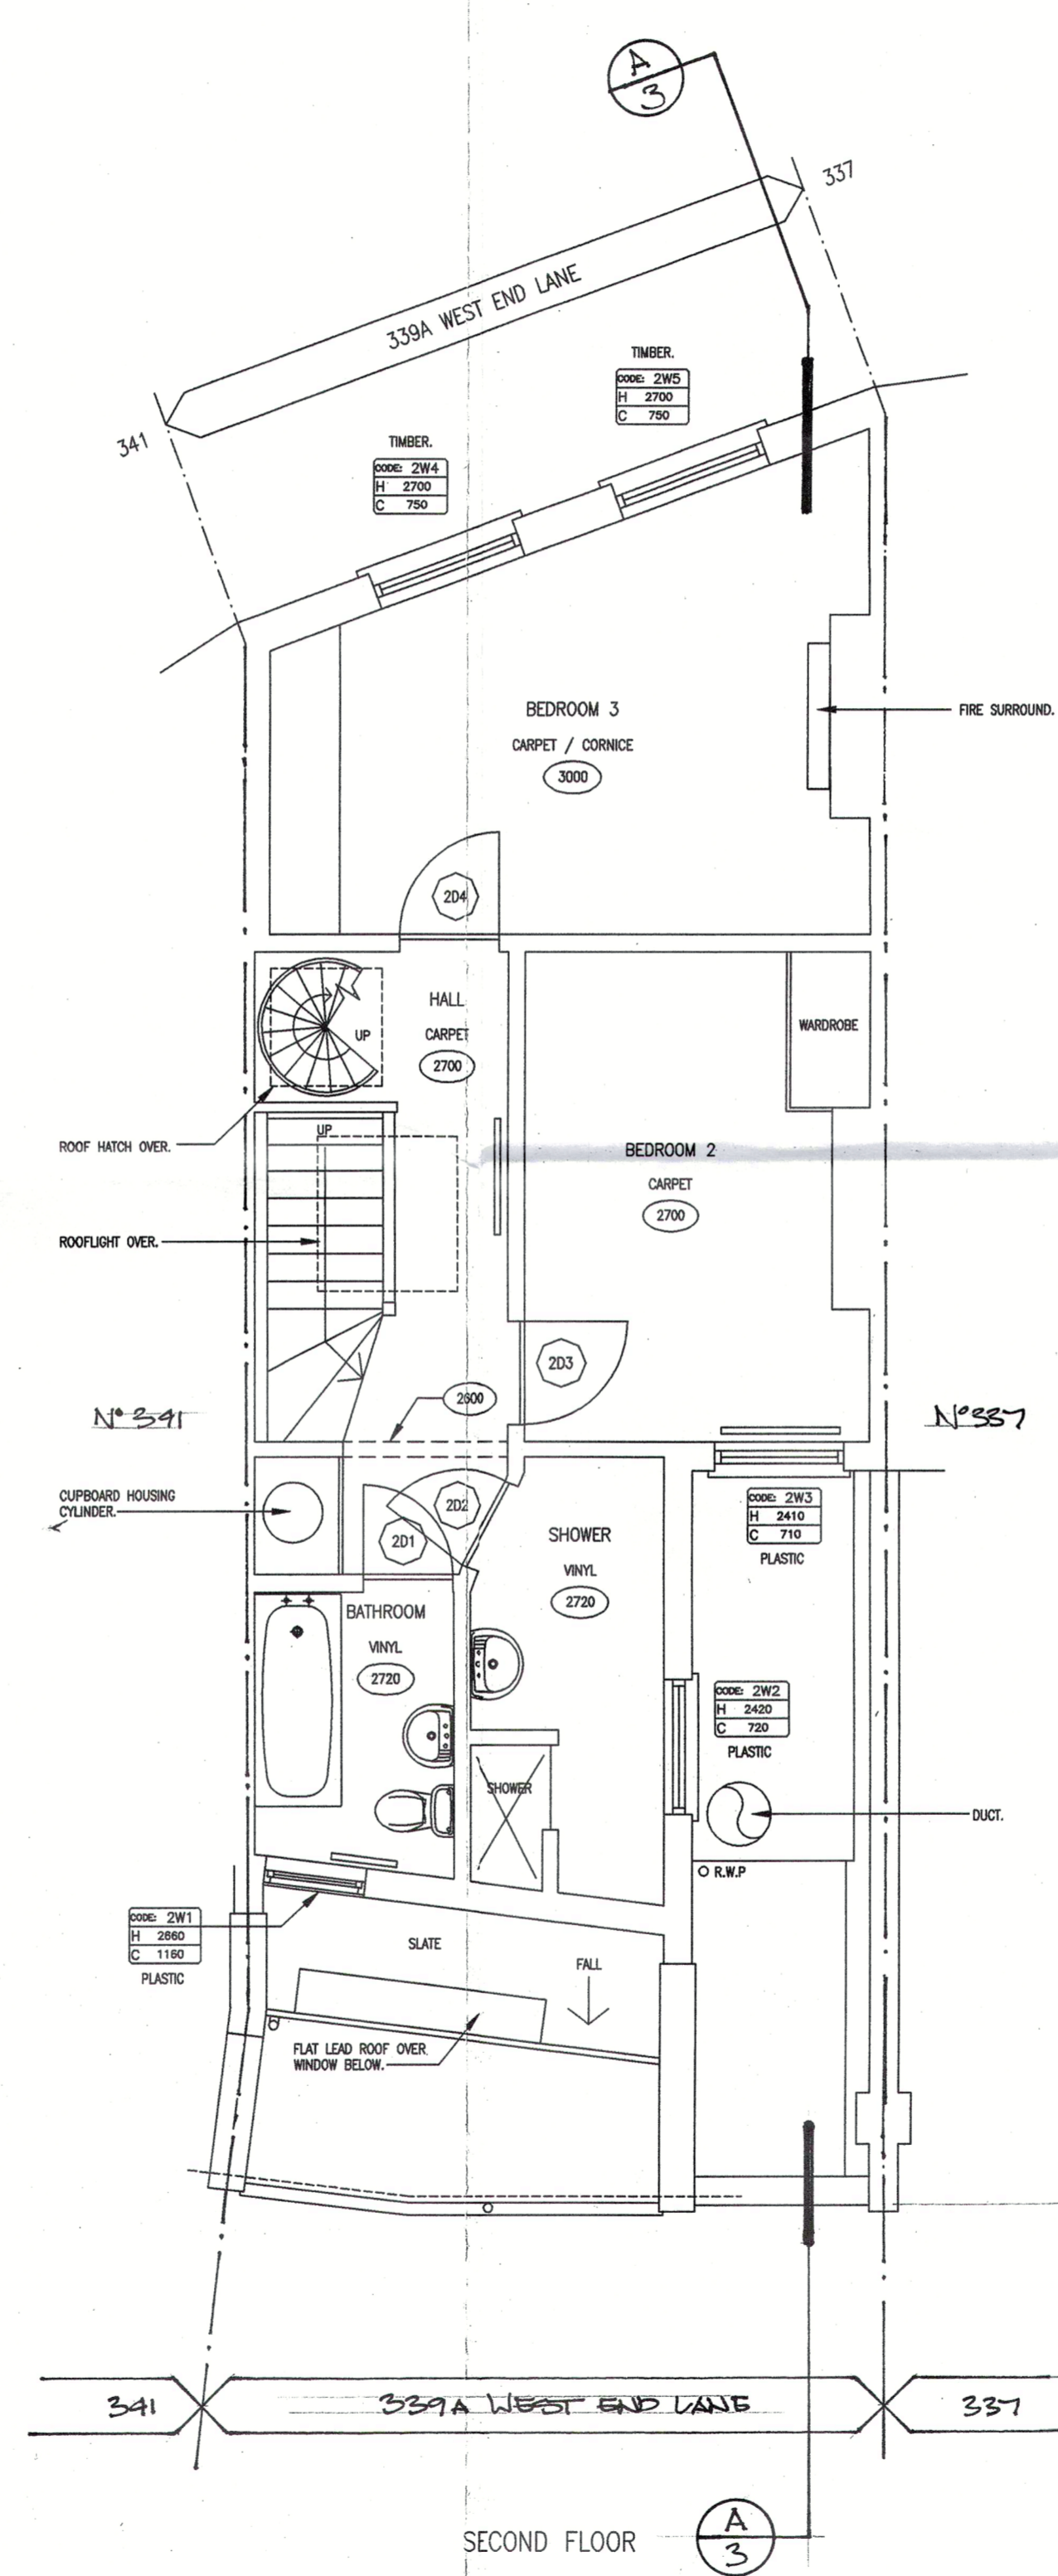

SECOND FLOOR

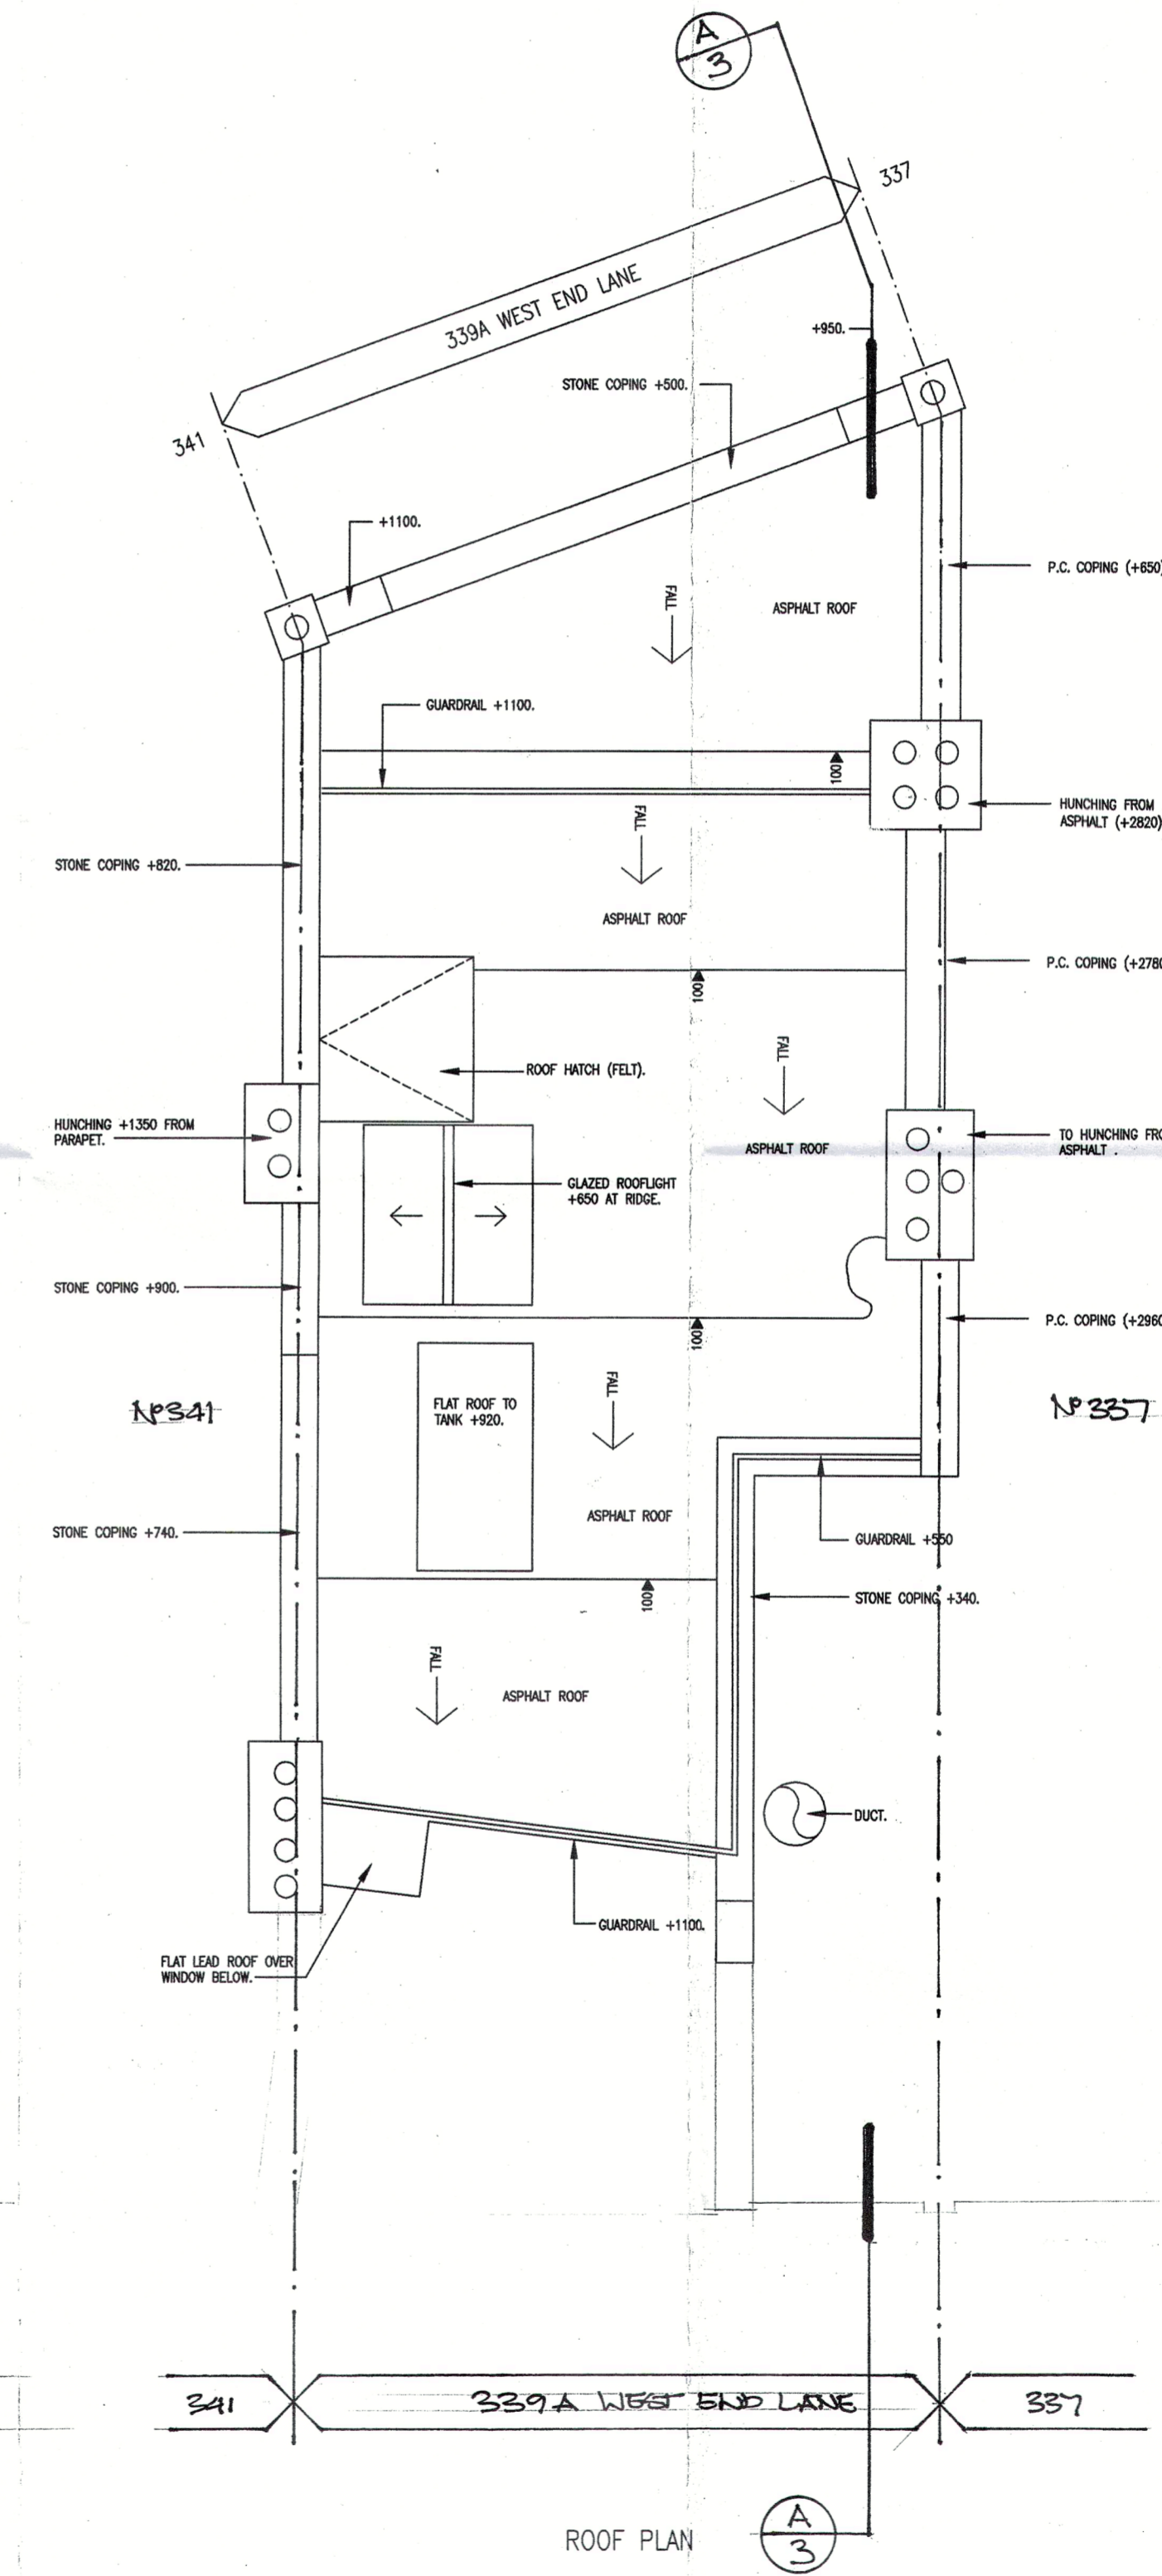

ROOF PLAN

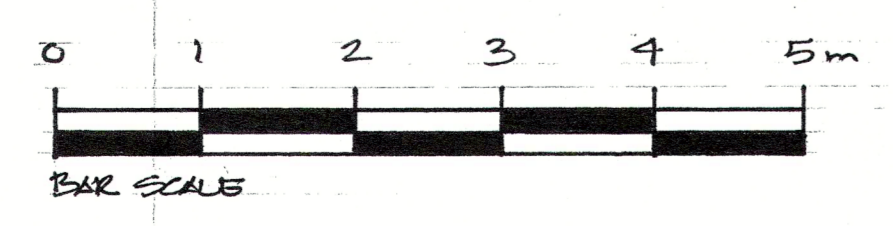

DATE	REVISIONS	REV
THIS DRAWING IS THE COPYRIGHT OF THE ARCHITECT AND SHOULD NOT BE REPRODUCED WITHOUT WRITTEN CONSENT. DO NOT SCALE FROM THIS DRAWING. ONLY DIMENSIONS SHOULD BE REFERRED TO. ANY DISCREPANCIES SHOULD BE REPORTED TO THE ARCHITECT IMMEDIATELY.		

PROJECT  
**339A WEST END LANE**  
 LONDON

DRAWING  
 EXISTING FLOOR PLANS

DATE July '15	<b>transformation</b> ARCHITECTS 17 BONNY STREET LONDON NW1 9PE TEL: 020 7424 0122 FAX: 020 7424 0133 e-mail: info@transformation-architects.co.uk
DELT. TM	
COMPUTER 1941-001	
SCALE 1:50	
DWG. No. 1014-001	REV. No. <input type="checkbox"/>