
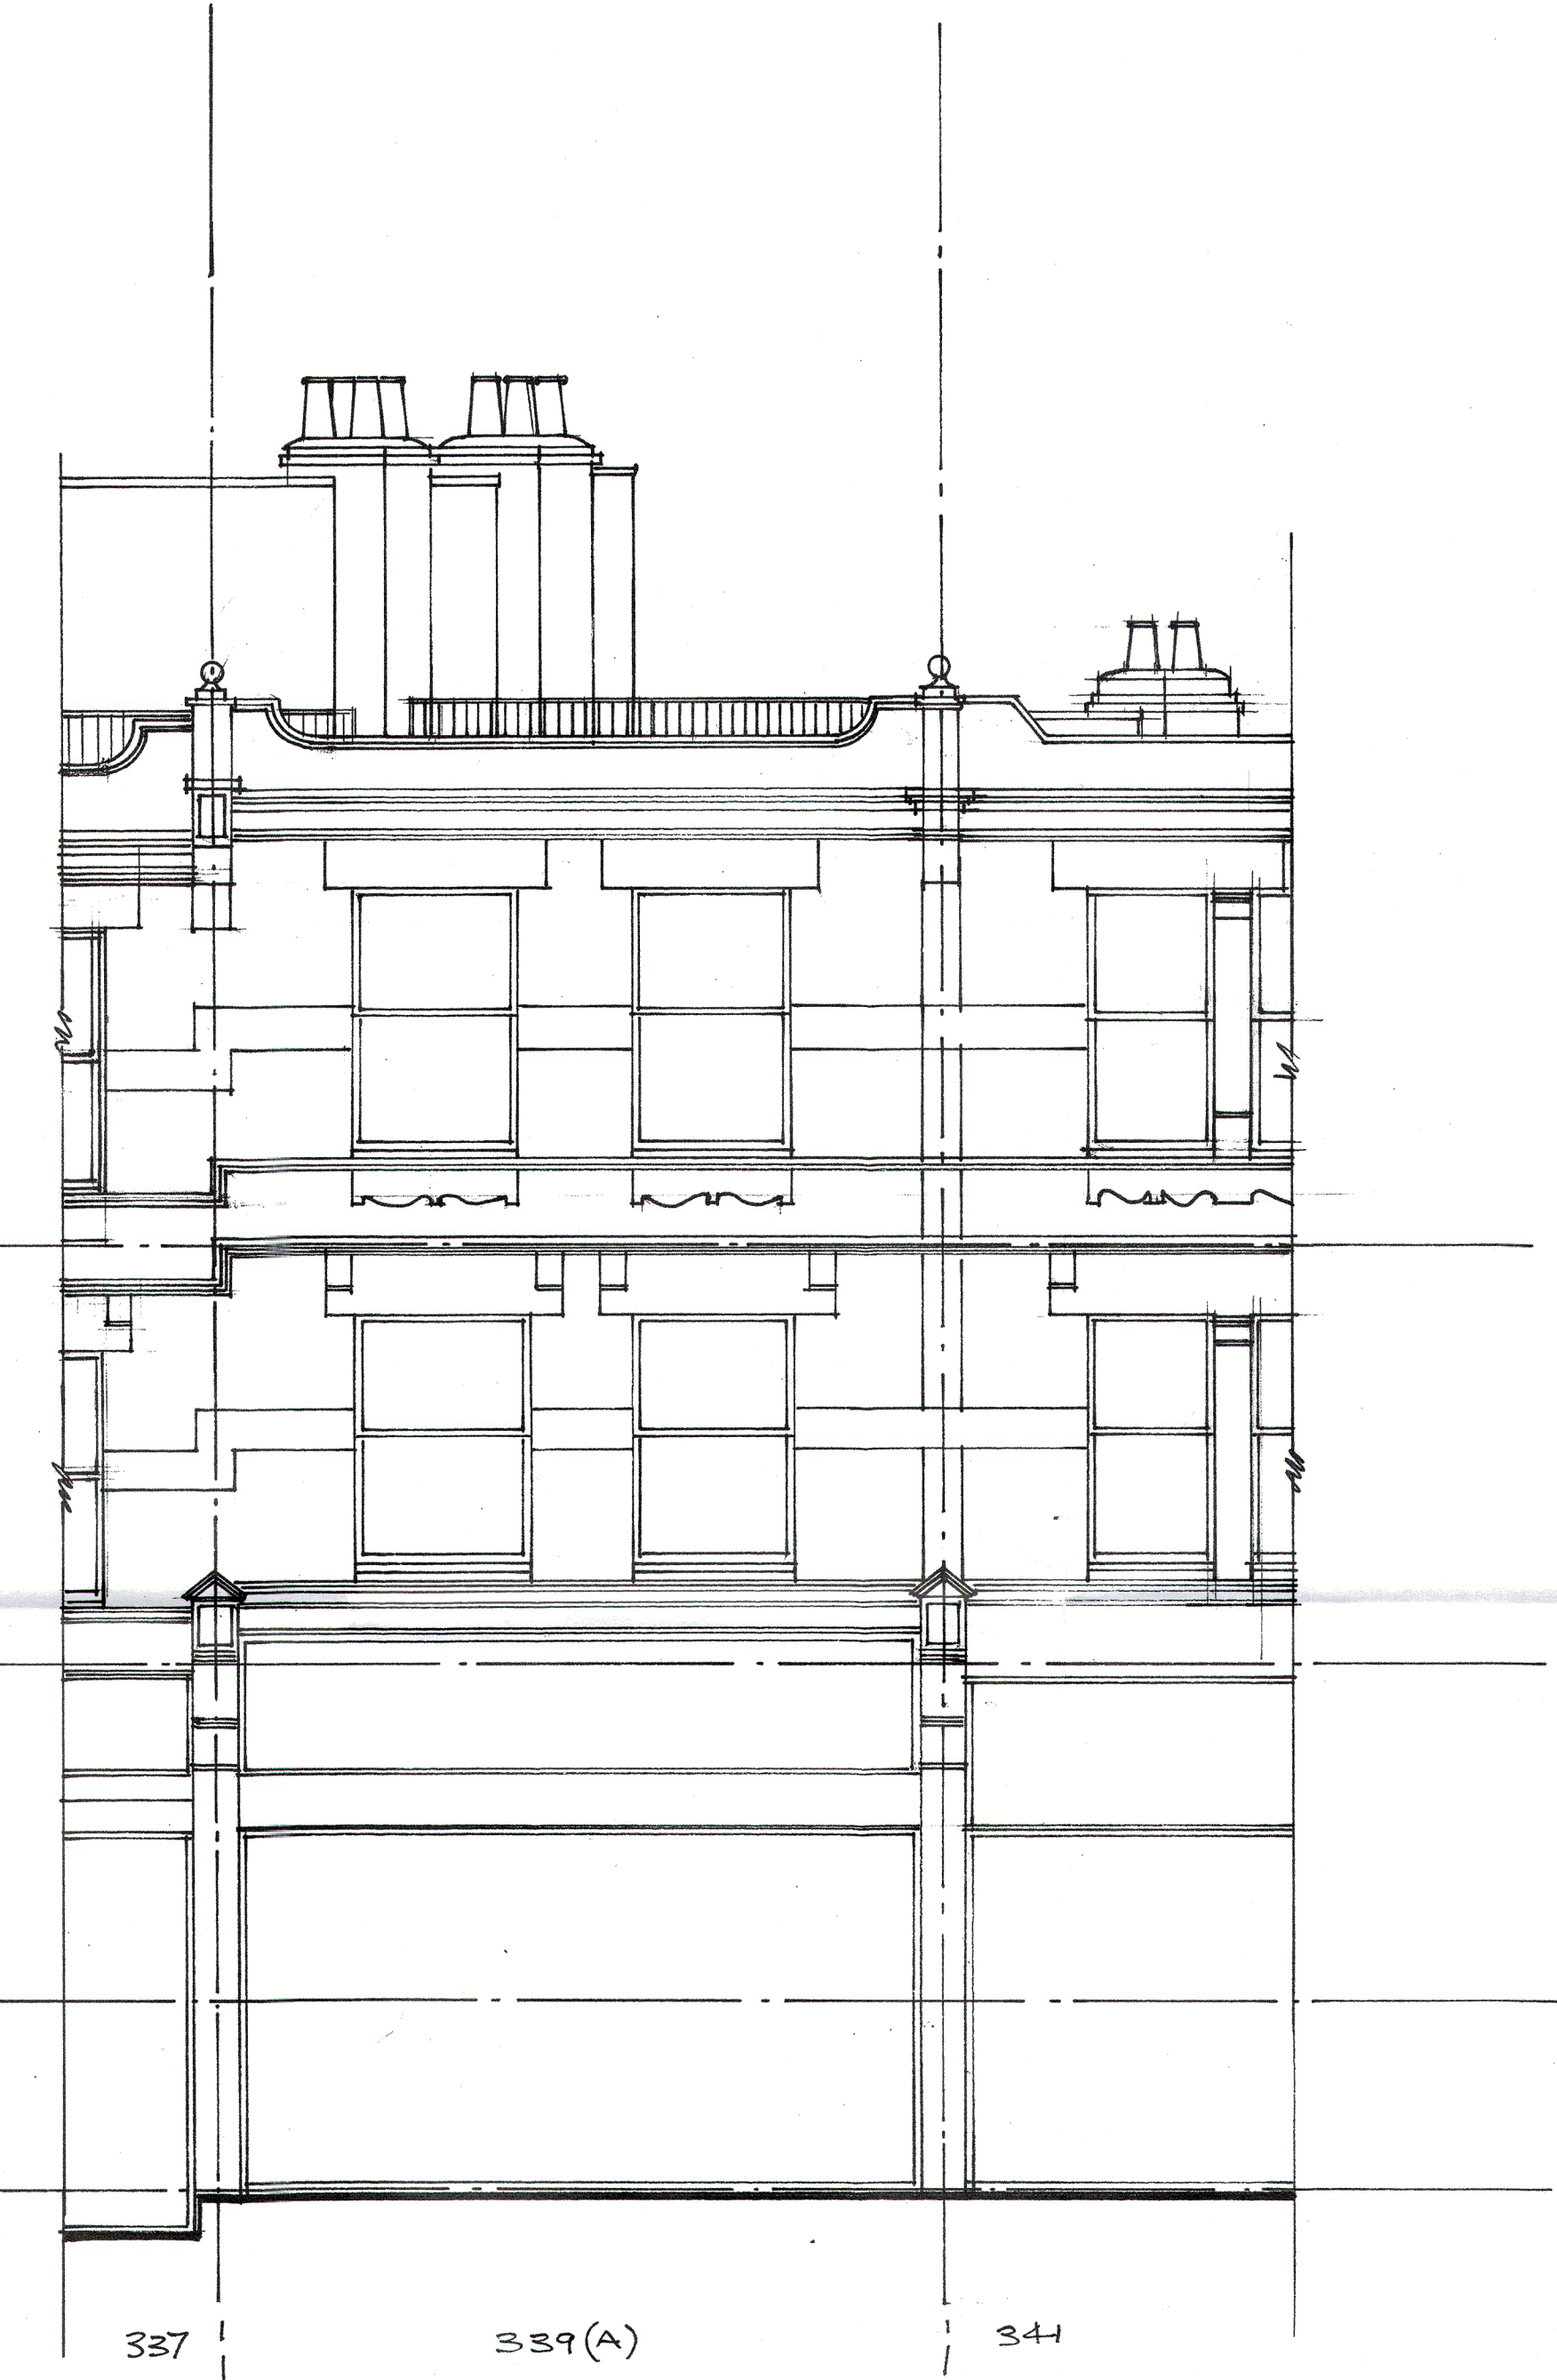


EXISTING REAR (SOUTH WEST) ELEVATION

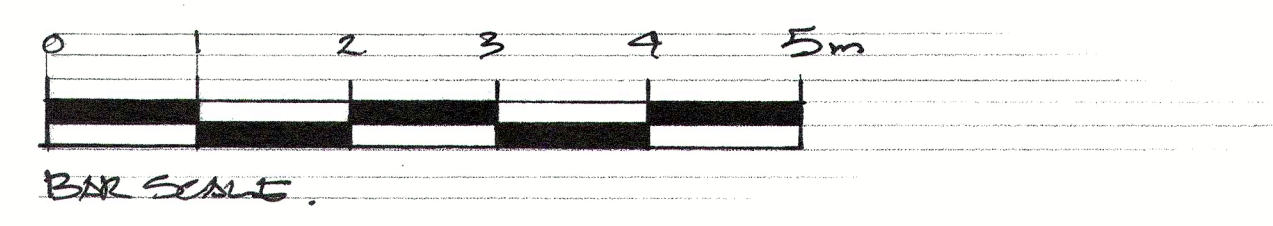

EXISTING FRONT (NORTH EAST) ELEVATION

DATE	REVISIONS	REV
<small>THIS DRAWING IS THE COPYRIGHT OF THE ARCHITECT AND SHOULD NOT BE REPRODUCED WITHOUT WRITTEN CONSENT. DO NOT SCALE FROM THIS DRAWING. ONLY FIGURED DIMENSIONS SHOULD BE REFERRED TO. ANY DISCREPANCIES SHOULD BE REPORTED TO THE ARCHITECT IMMEDIATELY.</small>		
<b>PROJECT</b> 339A WEST END LANE LONDON NW6 1RS		
<b>DRAWING</b> EXISTING FRONT & REAR ELEVATIONS		
DATE	transformation	
DELT	ARCHITECTS	
COMPUTER	17 BONNY STREET LONDON NW1 9PE TEL: 020 7424 0122 FAX: 020 7424 0133 e-mail: info@transformation-architects.co.uk	
SCALE	DWG. No.	REV. No.
1:50	0001	0001