
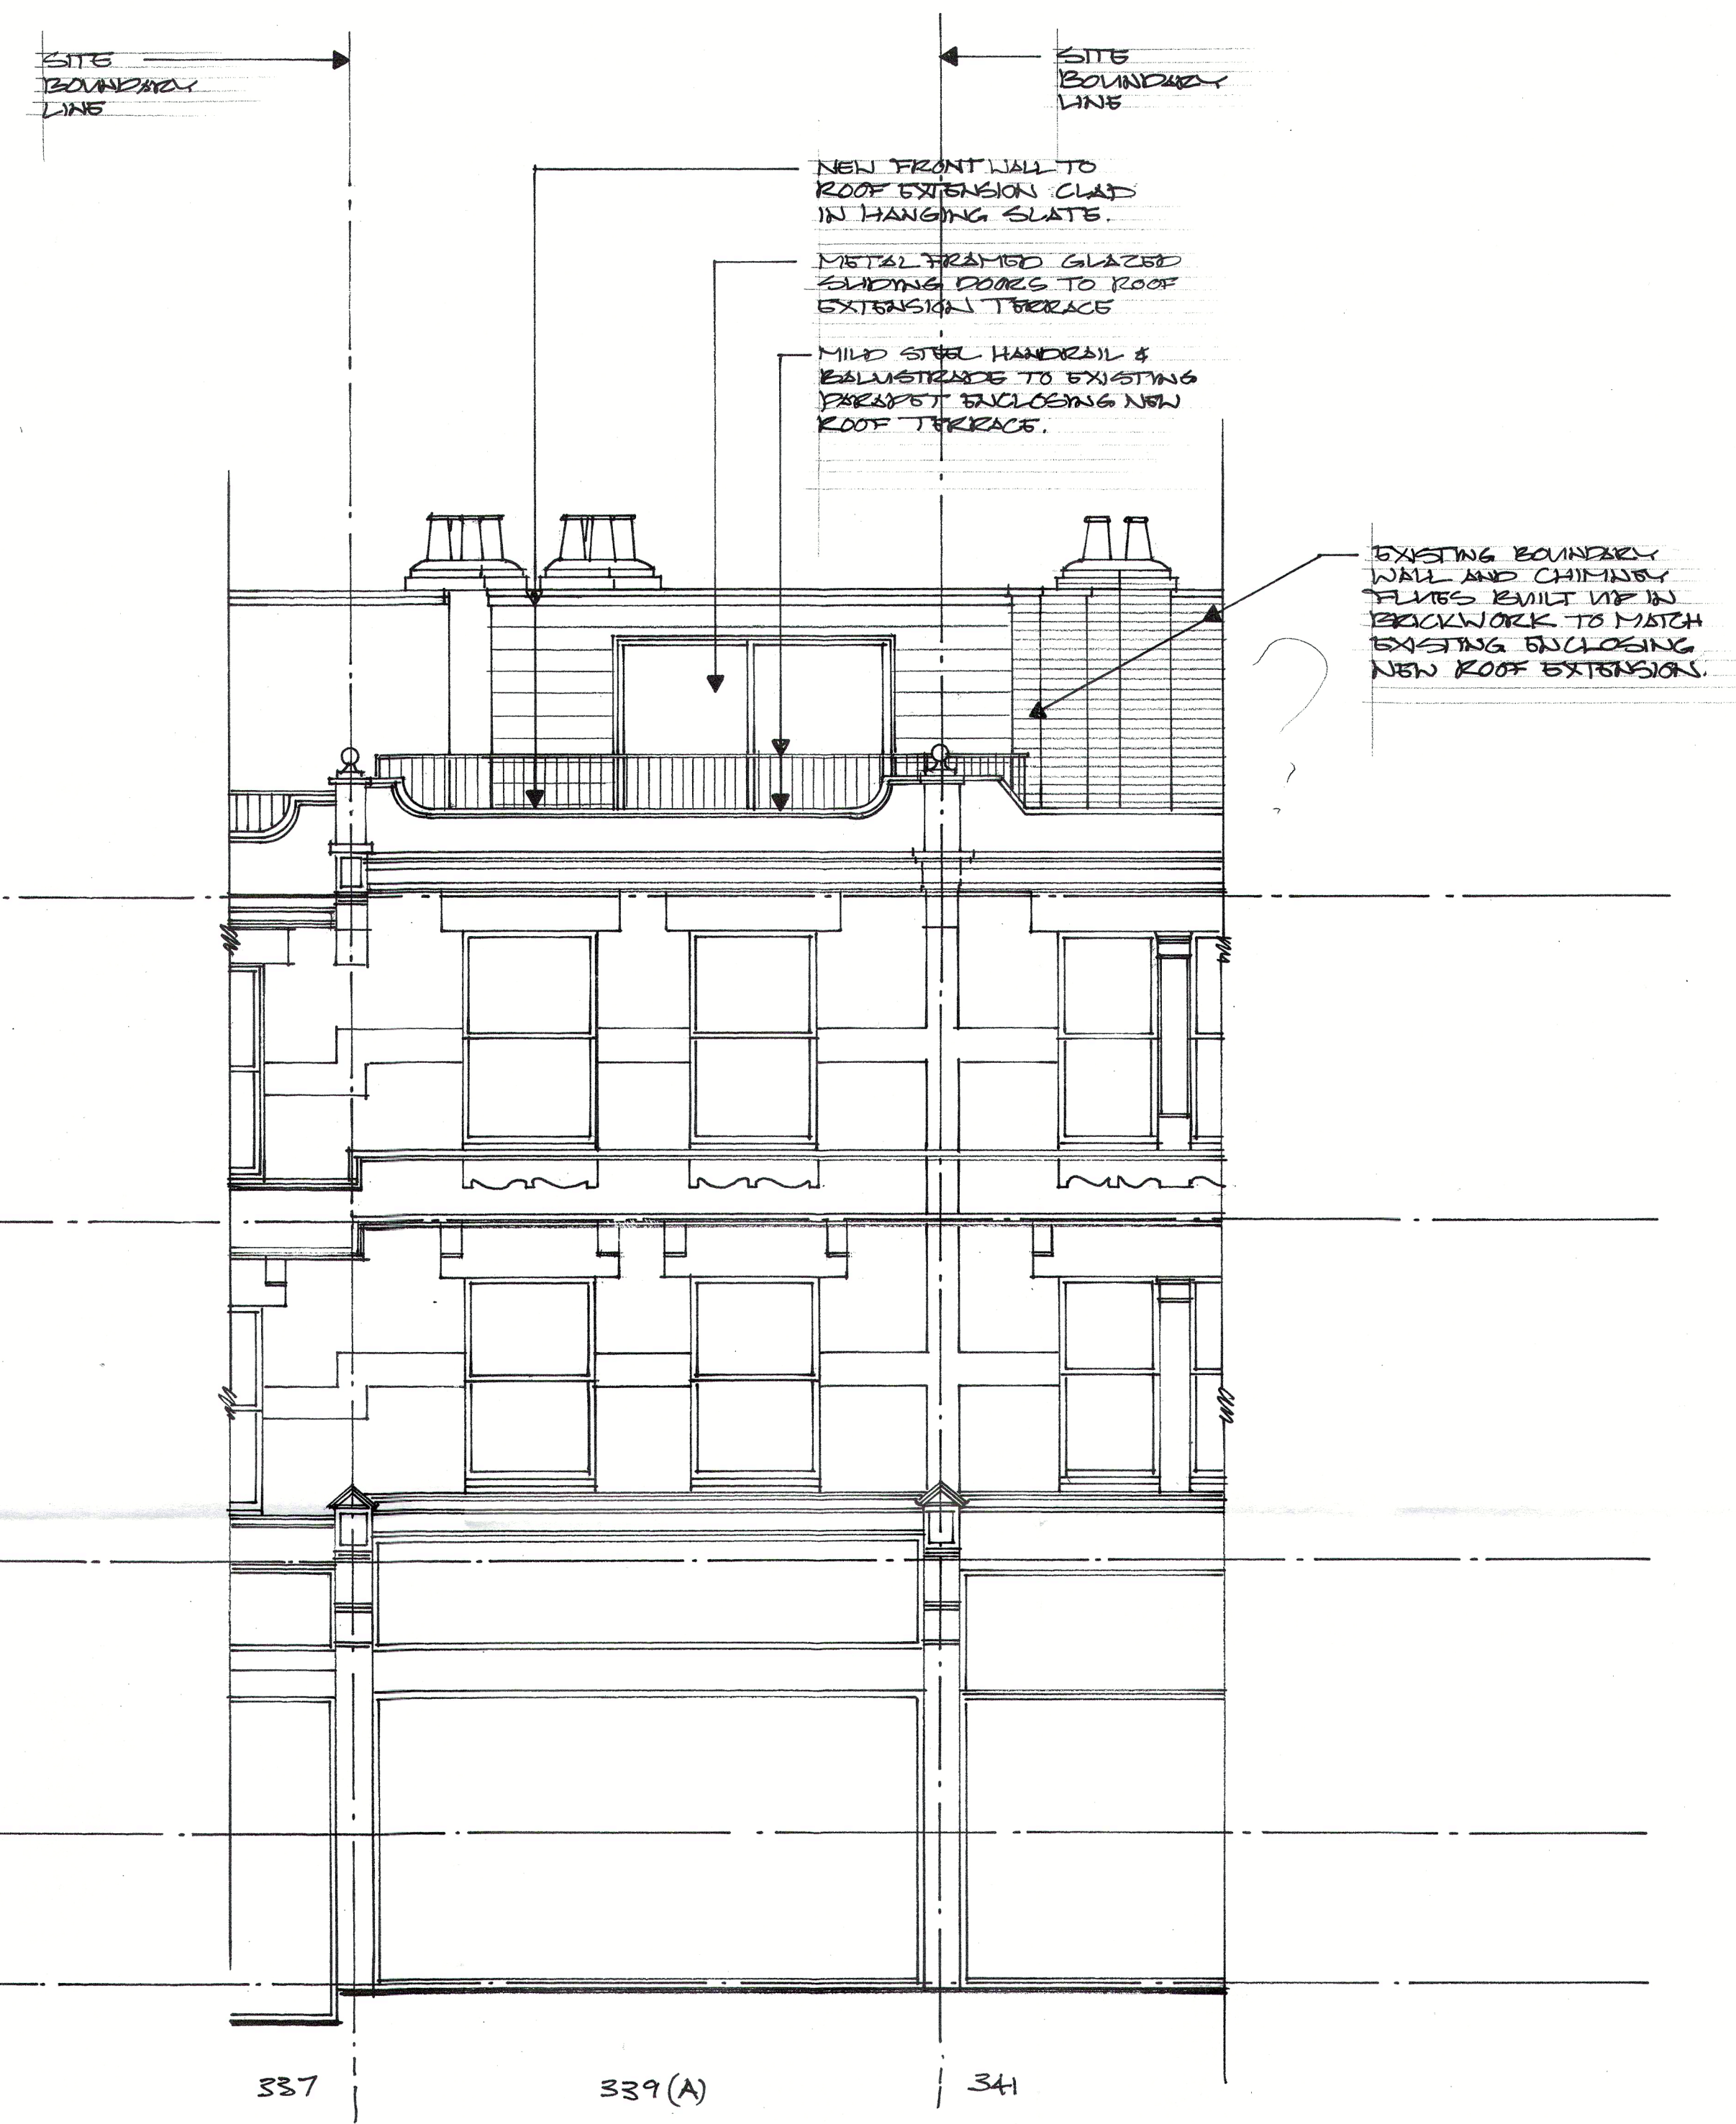


PROPOSED REAR (SOUTH WEST) ELEVATION

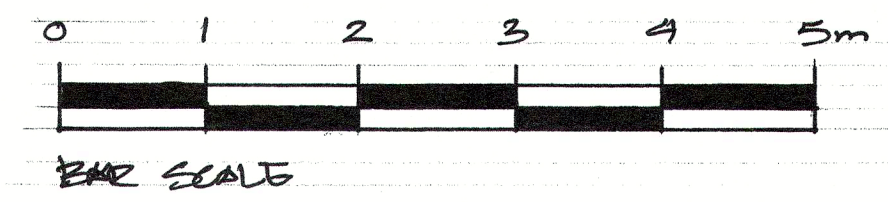

PROPOSED FRONT (NORTH EAST) ELEVATION

DATE	REVISIONS	REV
<small>THIS DRAWING IS THE COPYRIGHT OF THE ARCHITECT AND SHOULD NOT BE REPRODUCED WITHOUT WRITTEN CONSENT. DO NOT SCALE FROM THIS DRAWING. ONLY FIGURED DIMENSIONS SHOULD BE REFERRED TO. ANY DISCREPANCIES SHOULD BE REPORTED TO THE ARCHITECT IMMEDIATELY.</small>		
<b>PROJECT</b> 339A WEST END LINE LONDON NW6 1RS		
<b>DRAWING</b> PROPOSED FRONT & REAR ELEVATIONS		
DATE	<b>transformation</b> ARCHITECTS	
DELT	17 BONNY STREET LONDON NW1 9PE TEL: 020 7424 0122 FAX: 020 7424 0133 e-mail: info@transformation-architects.co.uk	
COMPUTER	SCALE 1:50	
SCALE	DWG. No. 0004-000	REV. No. 0