


Kentish Town Road

Royal College Street

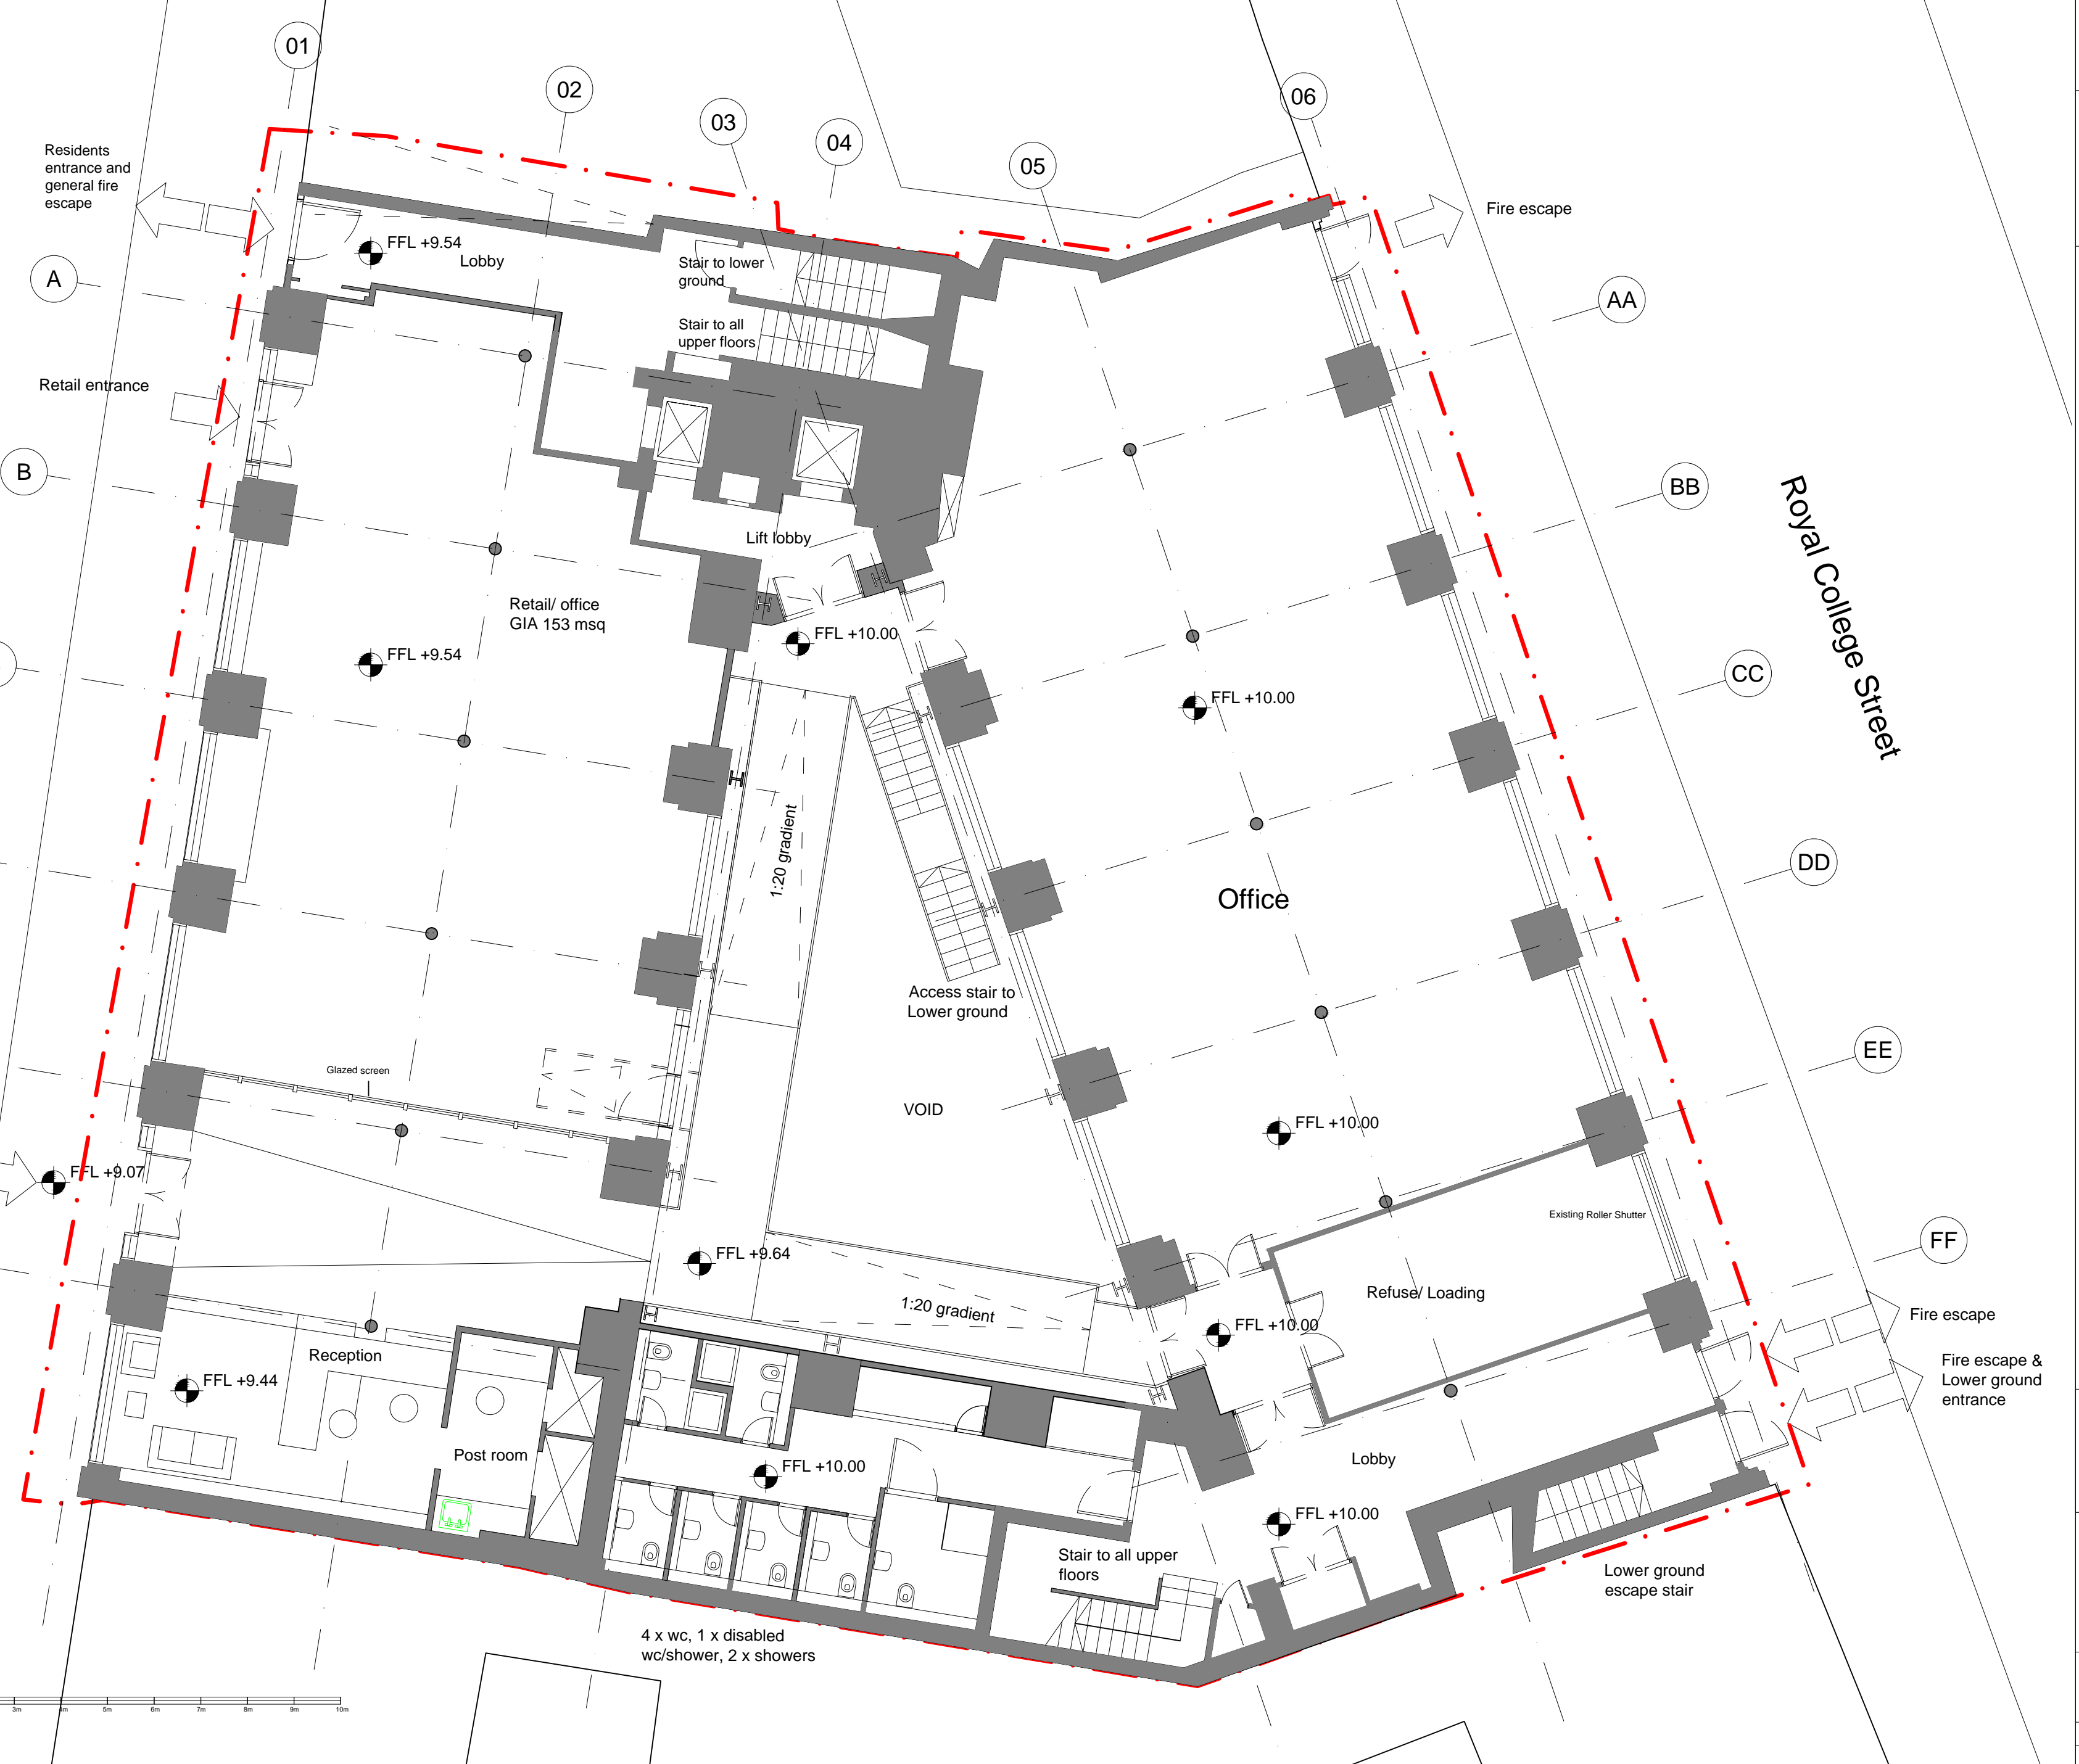

Project Logo

Notes
 Do not scale from this drawing.
 All dimensions are to be checked on site and any discrepancies noted in writing to the Project Manager.
 All dimensions are in millimeters unless noted otherwise.

Rev.	Date	Description	Drawn	Checked

JOHN MCASLAN + PARTNERS
 7-9 William Road
 London NW1 3ER
 T +44 (0)20 7313 6000
 F +44 (0)20 7313 6001
 www.mcaslan.co.uk

Client
COLUMBIA THREADNEEDLE

The Hat Factory
 106-110 Kentish Town Road
 Proposed Ground Floor Plan

Scale at A2: 1:100	Job Number: 1677
Date: 24.06.15	Drawing: HP
Status: Planning Application	Checked: XB
Drawing No: 1677-G200-P-G	Revision: J