



EXISTING

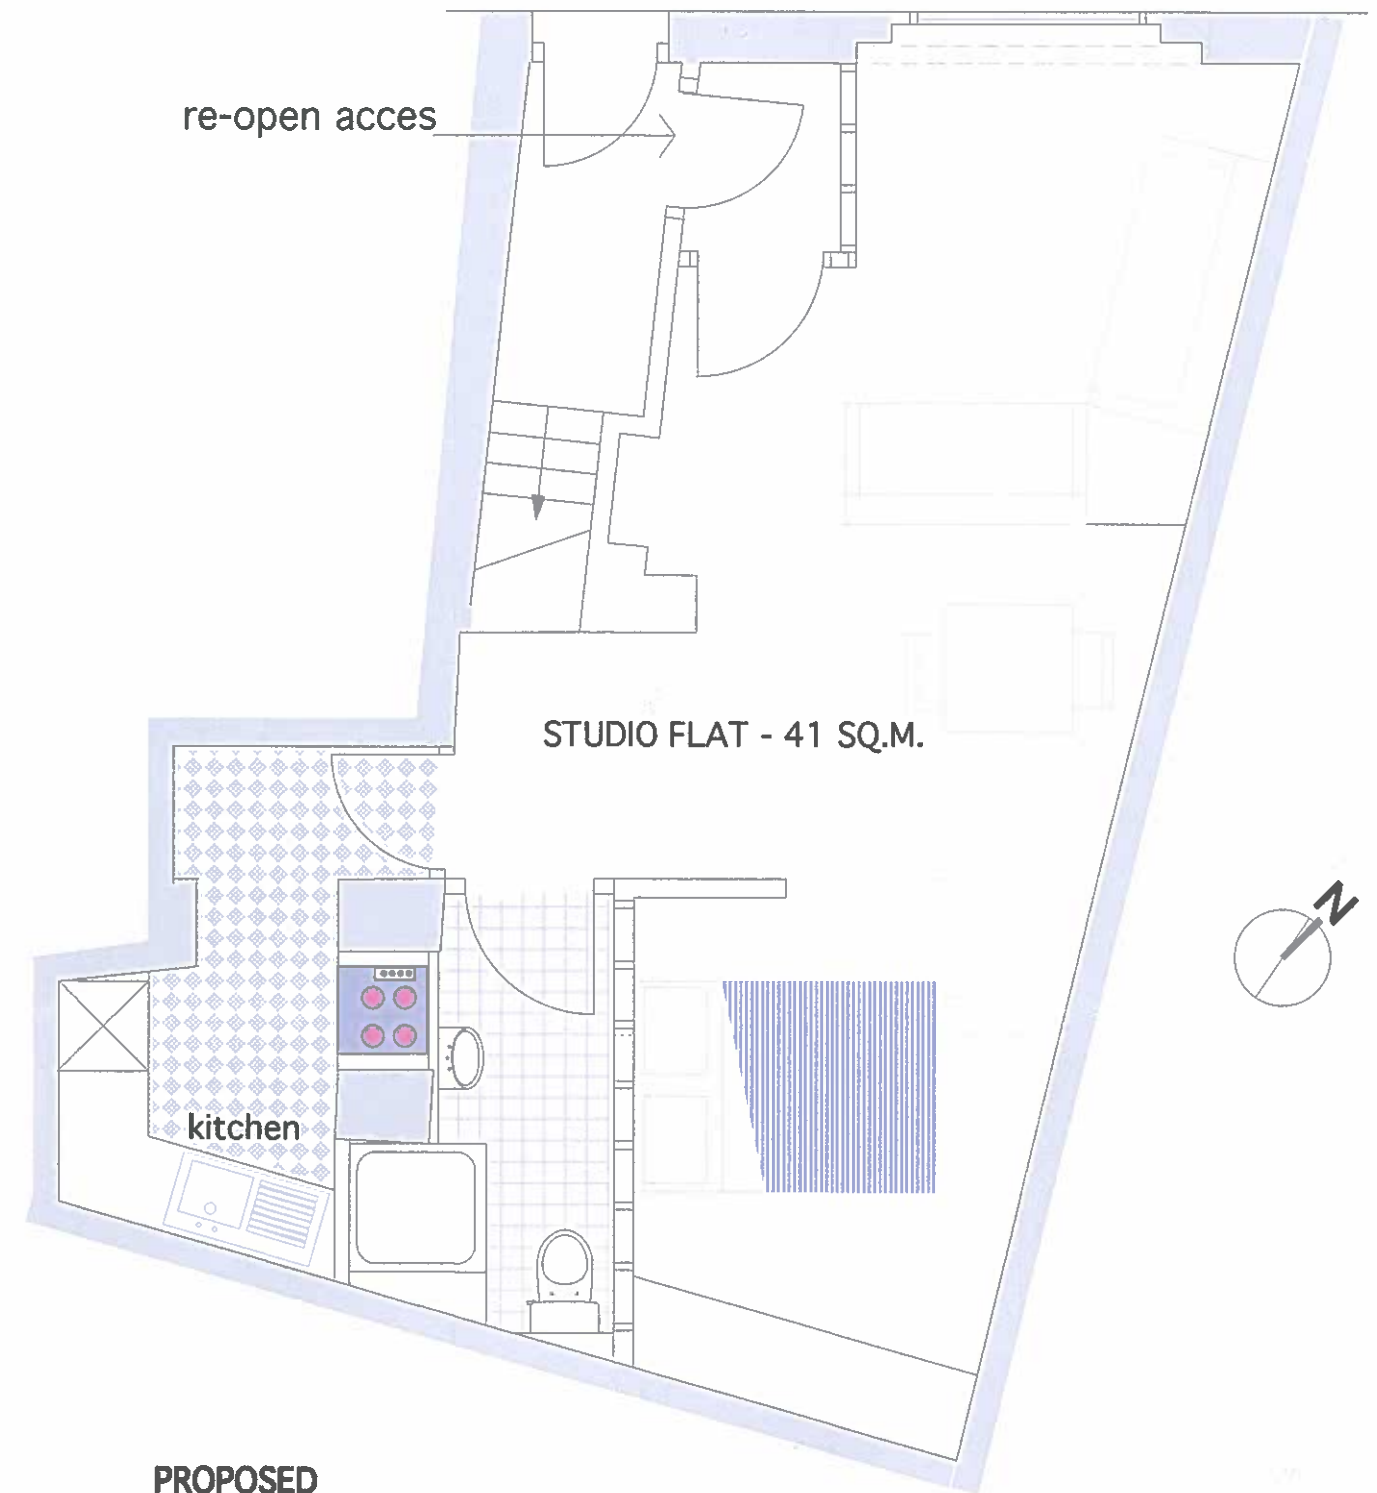

PROPOSED

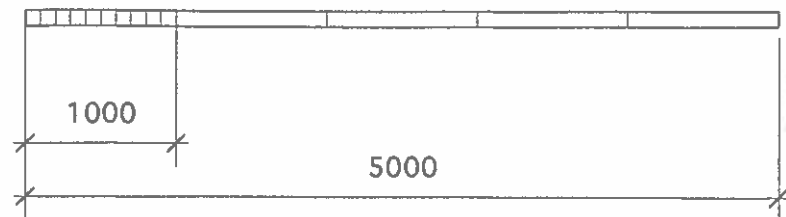

REVISIONS:

**DESIGN *group* NINE**

PROJECT:  
1 WEST END LANE  
LONDON  
NW6 4NU

TITLE:  
GROUND FLOOR PLAN

CLIENT:  
A. TAFT - AA LETTINGS LTD

SCALE:  
1 : 50 @A3

DATE:  
03.09.15

DRAWING NO.:  
2110/1

REV.



**ARCHITECTURAL  
& SURVEYING  
CONSULTANTS**

TEMPO HOUSE, 15 FALCON ROAD  
BATTERSEA, LONDON SW11 3BJ  
TELEPHONE: 020 8642 0100  
E MAIL: ps@dgn.co.uk