




PROPOSED FRONT ELEVATION

* WINDOW ENLARGED IN KEEPING WITH NEIGHBOURS 174 GOLDHURST TERRACE.

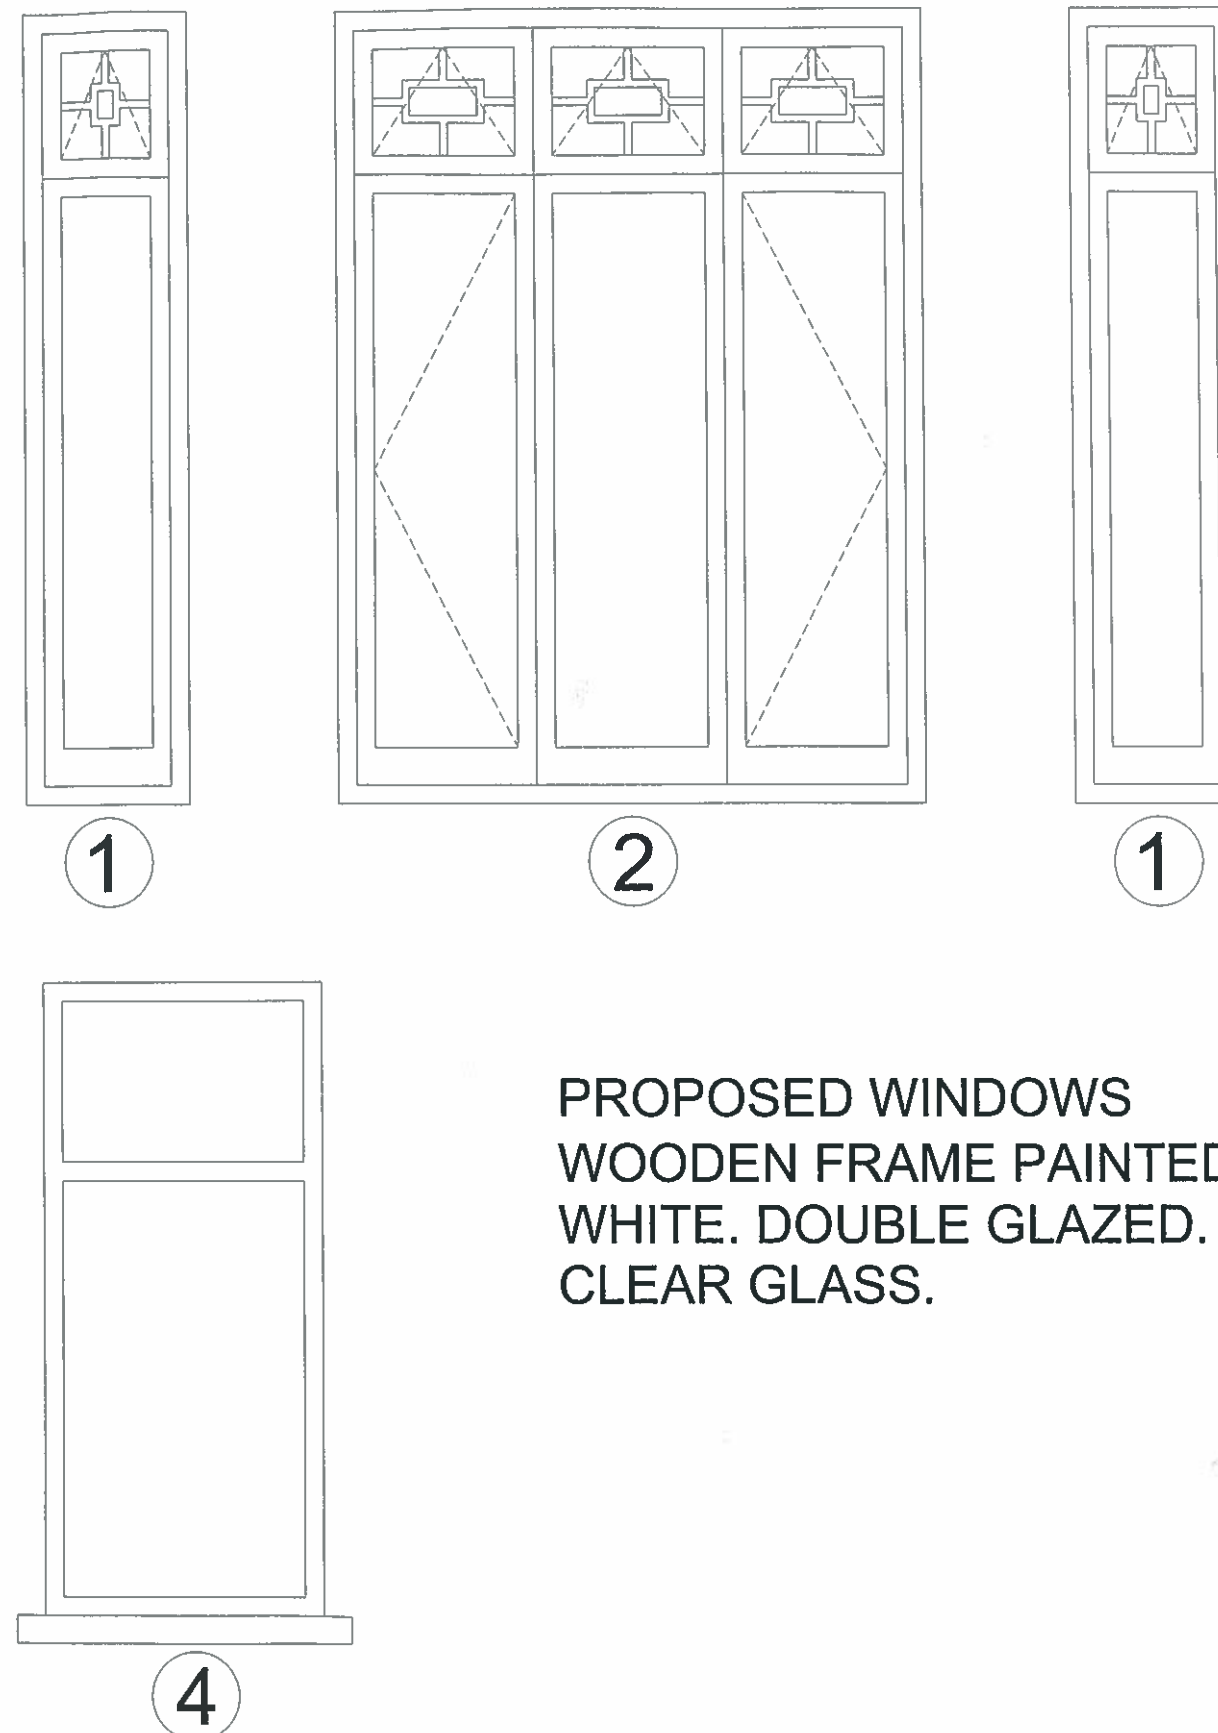

PROPOSED WINDOWS
WOODEN FRAME PAINTED
WHITE. DOUBLE GLAZED.
CLEAR GLASS.



TECON Ltd.

Consulting Civil & Structural Engineers

116A High Street
Edgware, Middlesex, HA8 7EL.
TEL: 020 8951 5100 FAX: 020 8905 6838

NOTES:

NOT FOR CONSTRUCTION

Client

Job Title

172 GOLDHURST TERRACE, FLAT 1,
LONDON NW6 3HN.

Scale

1 : 20 1 : 50

Drawn by

G.S.K.

Date

July 2015.

Drawing Title

PROPOSED FRONT ELEVATION
AND WINDOWS GROUND FLOOR

Drawing No.

7982

P

303

No.	DESCRIPTION	DATE