






SK002	NORTH 
Note: all plans are orientated due north unless otherwise stated	

RECEIVED 19 NOV 2010


Rev	Notes	Date
Drawn	JB	Chk. JB
DO NOT SCALE THE DRAWING. ALL DIMENSIONS MUST BE CHECKED ON SITE. JNB DESIGN ARE TO BE INFORMED OF ANY DISCREPANCIES PRIOR TO CONSTRUCTION. THE DRAWING AND ANY OF THE DETAILS THEREIN REMAIN THE COPYRIGHT OF JNB DESIGN.		Date 25.08.10
<input type="radio"/> Legal <input checked="" type="radio"/> Planning <input type="radio"/> Tender <input type="radio"/> Construction <input type="radio"/> As-built		
 <b>JNB DESIGN</b>		
<b>Contact</b> JNB Design, Ringley House, 349 Royal College Street, NW1 9QS info@jnbdesign.co.uk, www.jnbdesign.co.uk		
<b>Client</b> MIKE & TARA KENNEY		
<b>Project</b> 56 CHALK FARM ROAD LONDON, NW1 8AN		
<b>Drawing Title</b> PROPOSED BLOCK PLAN		
<b>Drawing no.</b>	<b>Size</b>	<b>Scale</b>
109/SK002	A3	1:200

SK112


NORTH




Note: all plans are orientated due north unless otherwise stated

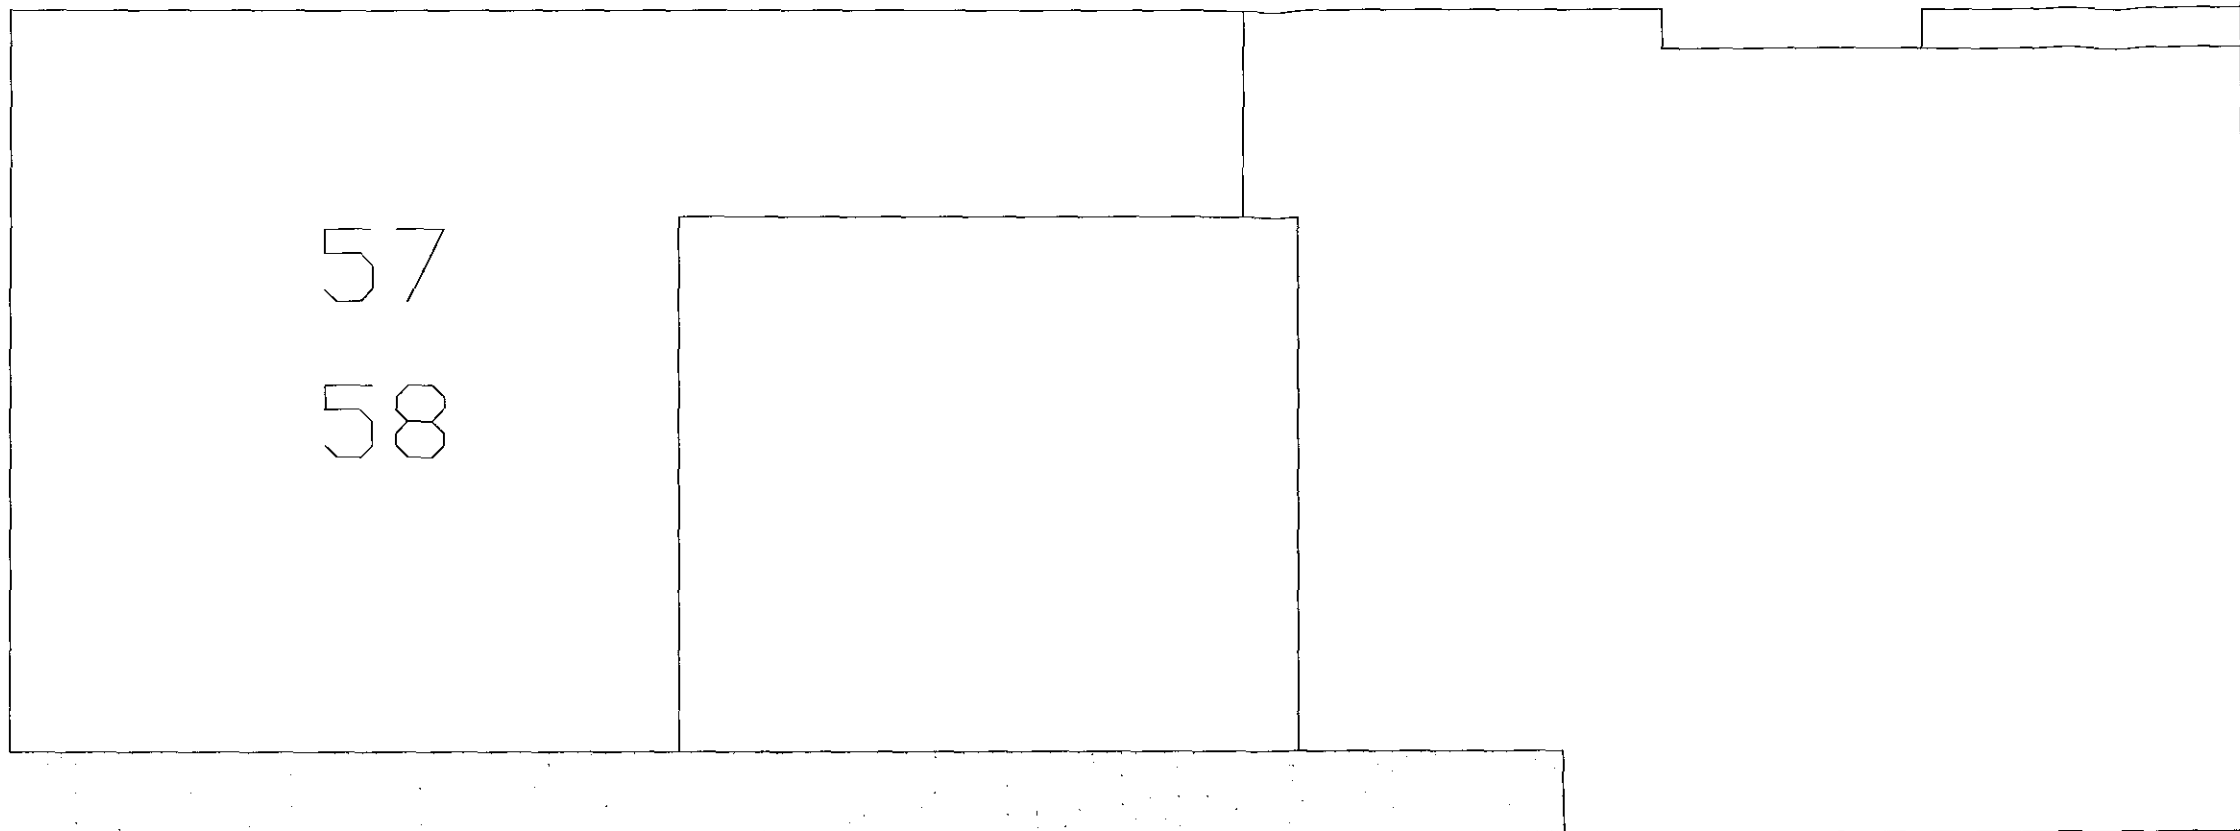


RECEIVED 19 NOV 2010

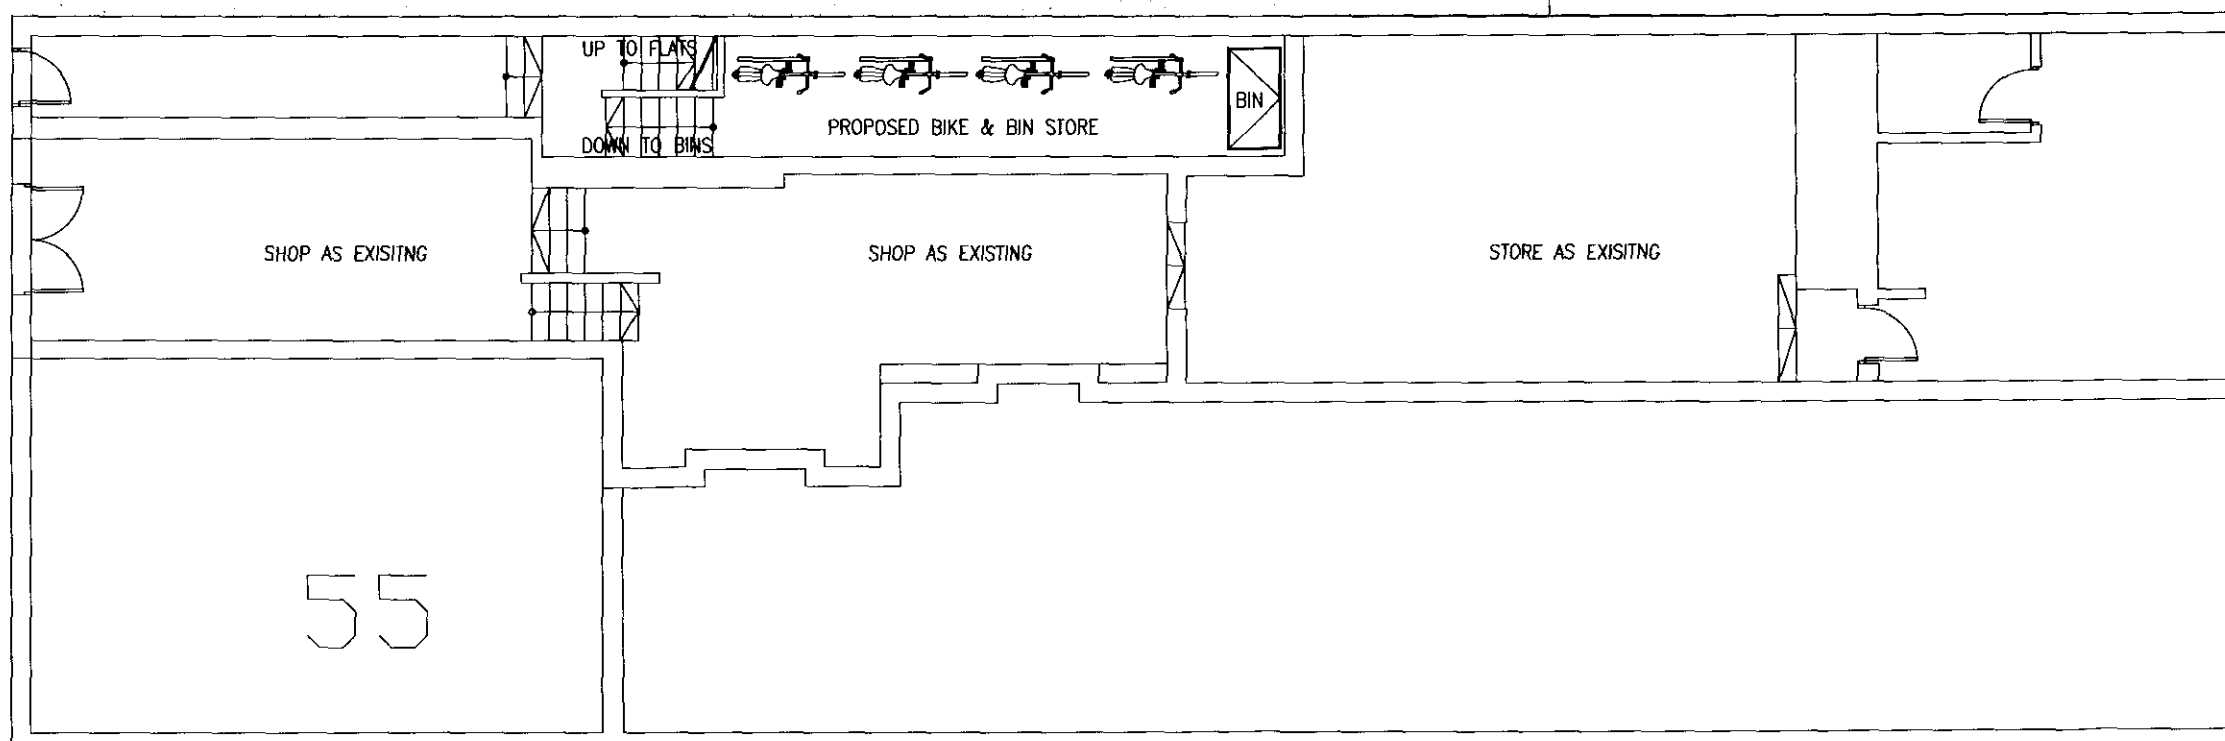


Rev	Notes	Date
Drawn	JB	Chk. JB
		Date 25.08.10
<p>DO NOT SCALE THE DRAWING, ALL DIMENSIONS MUST BE CHECKED ON SITE. JNB DESIGN ARE TO BE INFORMED OF ANY DISCREPANCIES PRIOR TO CONSTRUCTION, THE DRAWING AND ANY OF THE DETAILS THEREIN REMAIN THE COPYRIGHT OF JNB DESIGN.</p>		
<p><input type="radio"/> Legal <input checked="" type="radio"/> Planning <input type="radio"/> Tender <input type="radio"/> Construction <input type="radio"/> As-built</p>		
 <p><b>JNB DESIGN</b></p>		
<p>Contact            JNB Design, Ringley House,            349 Royal College Street, NW1 9QS            info@jnbdesign.co.uk, www.jnbdesign.co.uk</p>		
<p>Client            MIKE &amp; TARA KENNEY</p>		
<p>Project            56 CHALK FARM ROAD            LONDON, NW1 8AN</p>		
<p>Drawing Title            PROPOSED GROUND FLOOR PLAN</p>		
Drawing no.	Size	Scale
109/SK112	A3	1:100

SK113

NORTH



Note: all plans are orientated due north unless otherwise stated

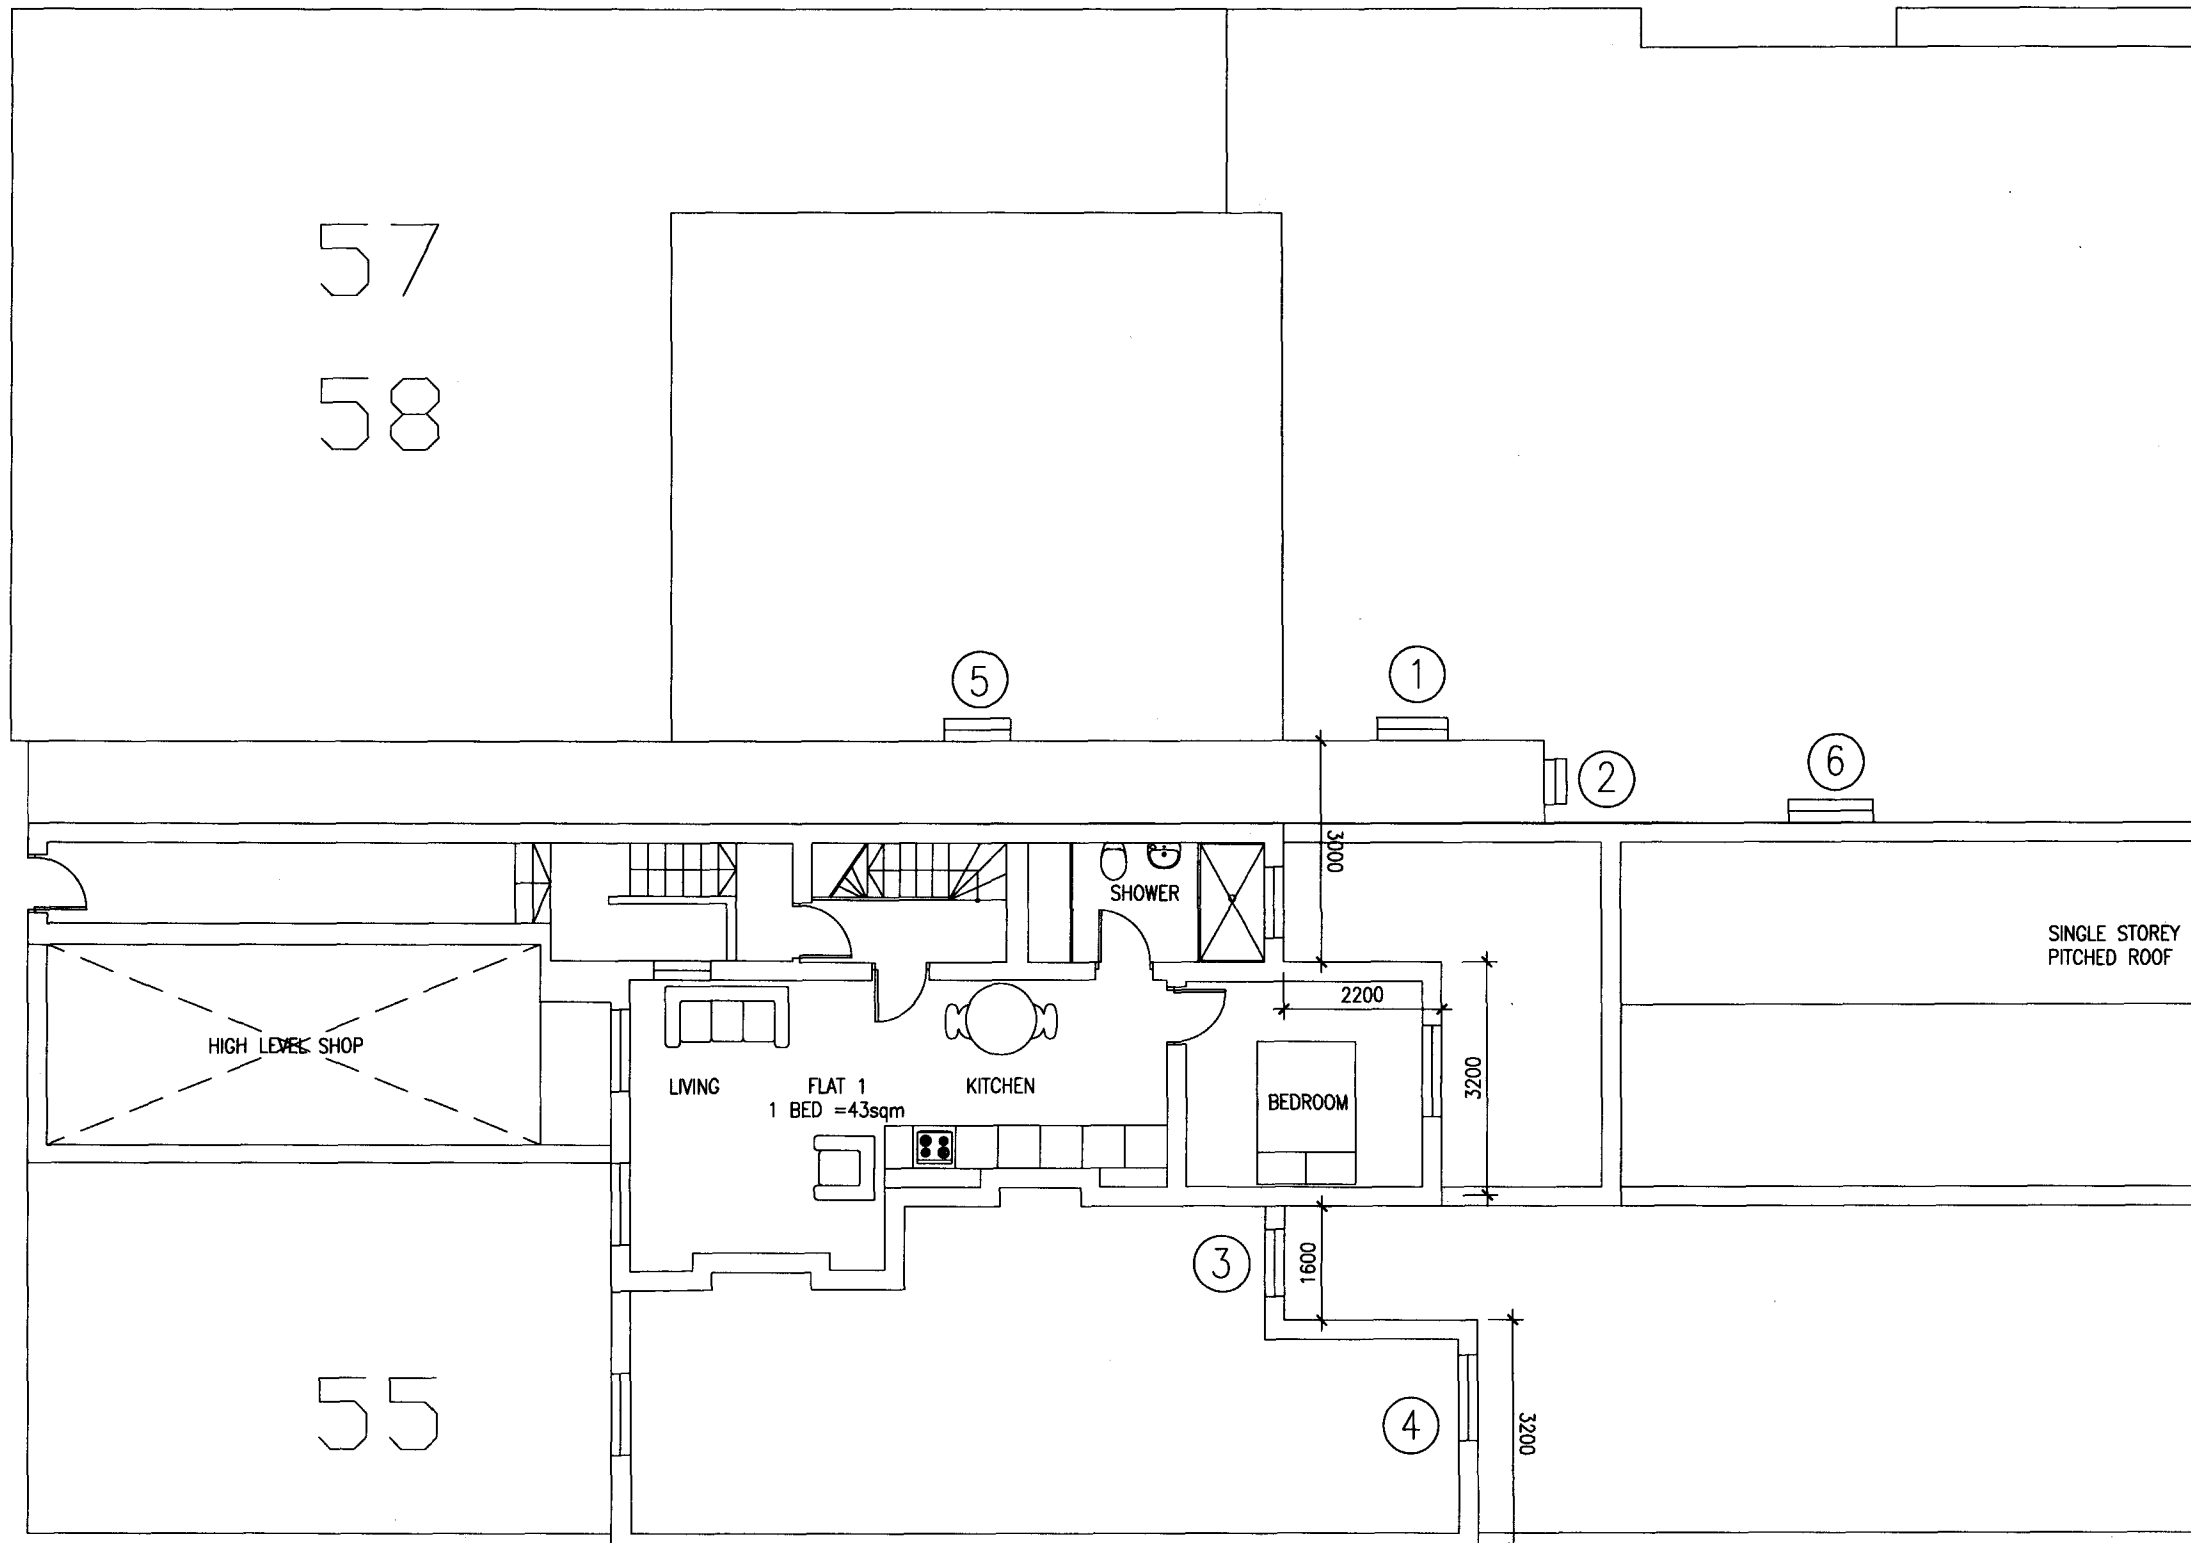

Rev	Notes	Date
Drawn JB	Chk. JB	Date 25.08.10

DO NOT SCALE THE DRAWING, ALL DIMENSIONS MUST BE CHECKED ON SITE. JNB DESIGN ARE TO BE INFORMED OF ANY DISCREPANCIES PRIOR TO CONSTRUCTION, THE DRAWING AND ANY OF THE DETAILS THEREIN REMAIN THE COPYRIGHT OF JNB DESIGN.

○ Legal ● Planning ○ Tender ○ Construction ○ As-built



**JNB DESIGN**

Contact  
 JNB Design, Ringley House,  
 349 Royal College Street, NW1 9QS  
 info@jnbdesign.co.uk, www.jnbdesign.co.uk


Client  
 MIKE & TARA KENNEY


Project  
 56 CHALK FARM ROAD  
 LONDON, NW1 8AN

Drawing Title  
 PROPOSED FIRST FLOOR PLAN

Drawing no.	Size	Scale
109/SK113-B	A3	1:100

*Received  
14/11/11*

SK114	NORTH 
Note: all plans are orientated due north unless otherwise stated	

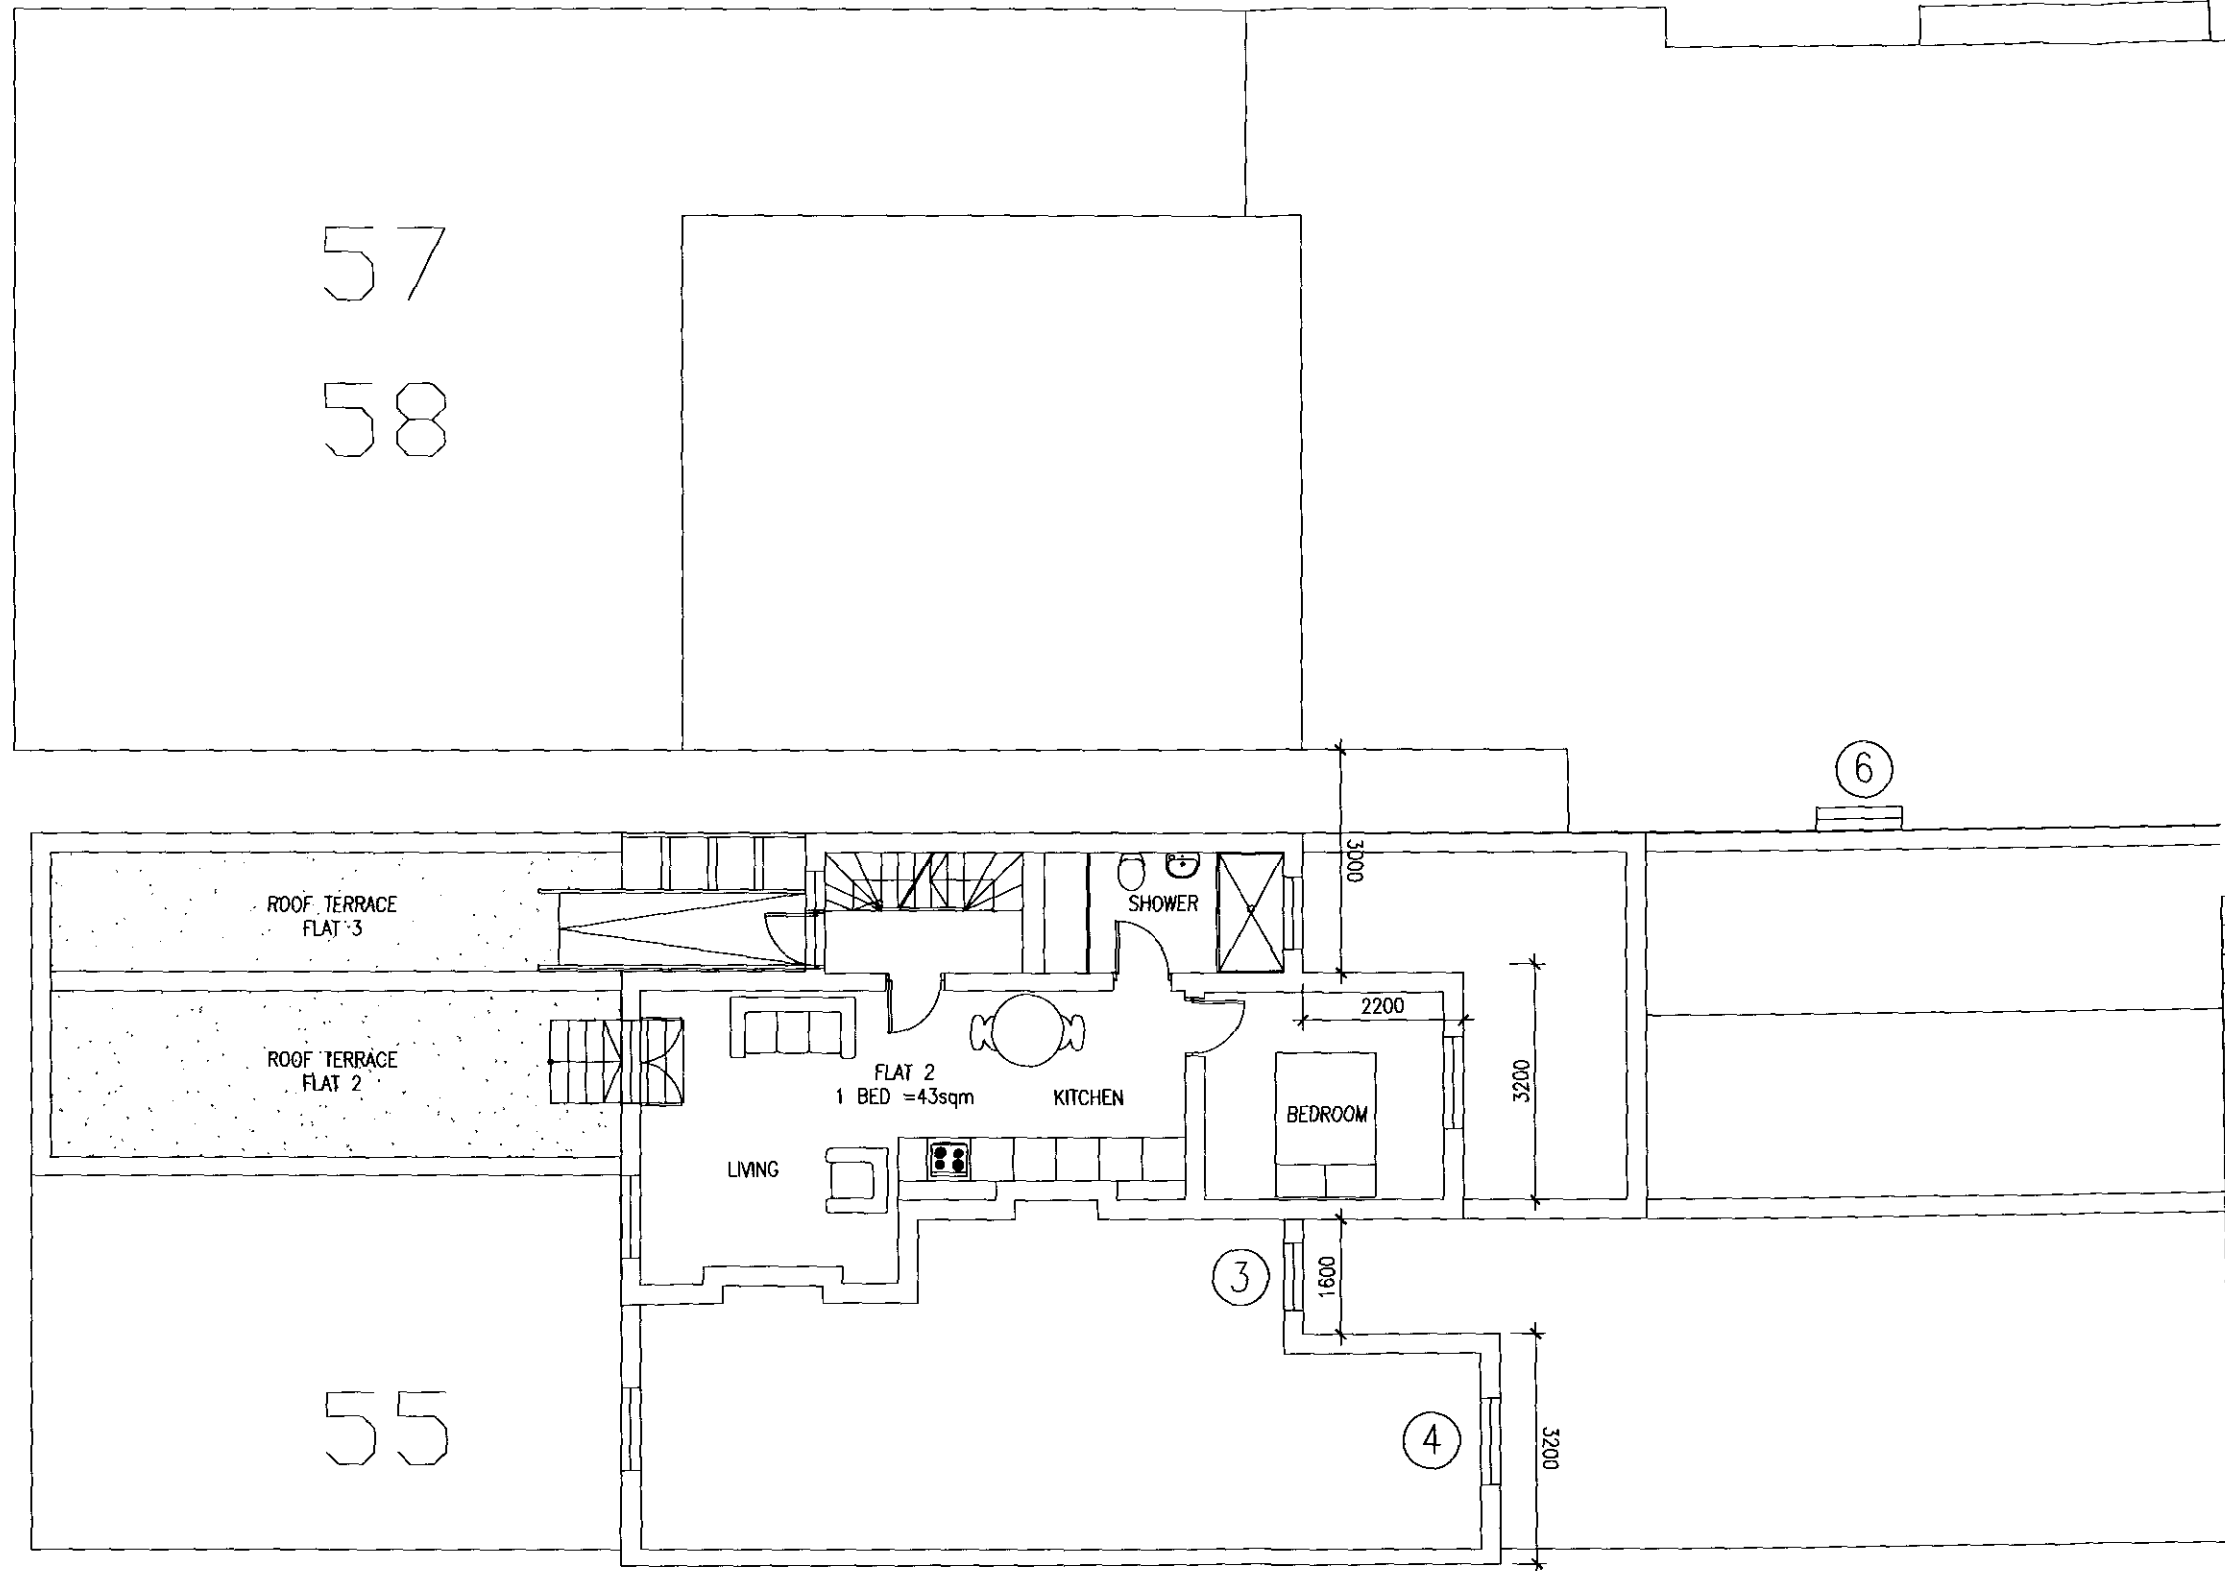


RECEIVED 19 NOV 2010

Rev	Notes	Date
Drawn	JB	25.08.10
Chk.	JB	

DO NOT SCALE THE DRAWING. ALL DIMENSIONS MUST BE CHECKED ON SITE. JNB DESIGN ARE TO BE INFORMED OF ANY DISCREPANCIES PRIOR TO CONSTRUCTION. THE DRAWING AND ANY OF THE DETAILS THEREIN REMAIN THE COPYRIGHT OF JNB DESIGN.

Legal  Planning  Tender  Construction  As-built



**JNB DESIGN**

Contact  
 JNB Design, Ringley House,  
 349 Royal College Street, NW1 9QS  
 info@jnbdesign.co.uk, www.jnbdesign.co.uk

Client  
 MIKE & TARA KENNEY

Project  
 56 CHALK FARM ROAD  
 LONDON, NW1 8AN

Drawing Title  
 PROPOSED SECOND FLOOR PLAN

Drawing no.	Size	Scale
109/SK114	A3	1:100

SK115

NORTH




Note: all plans are orientated due north unless otherwise stated

57


58


5

RECEIVED 19 NOV 2010

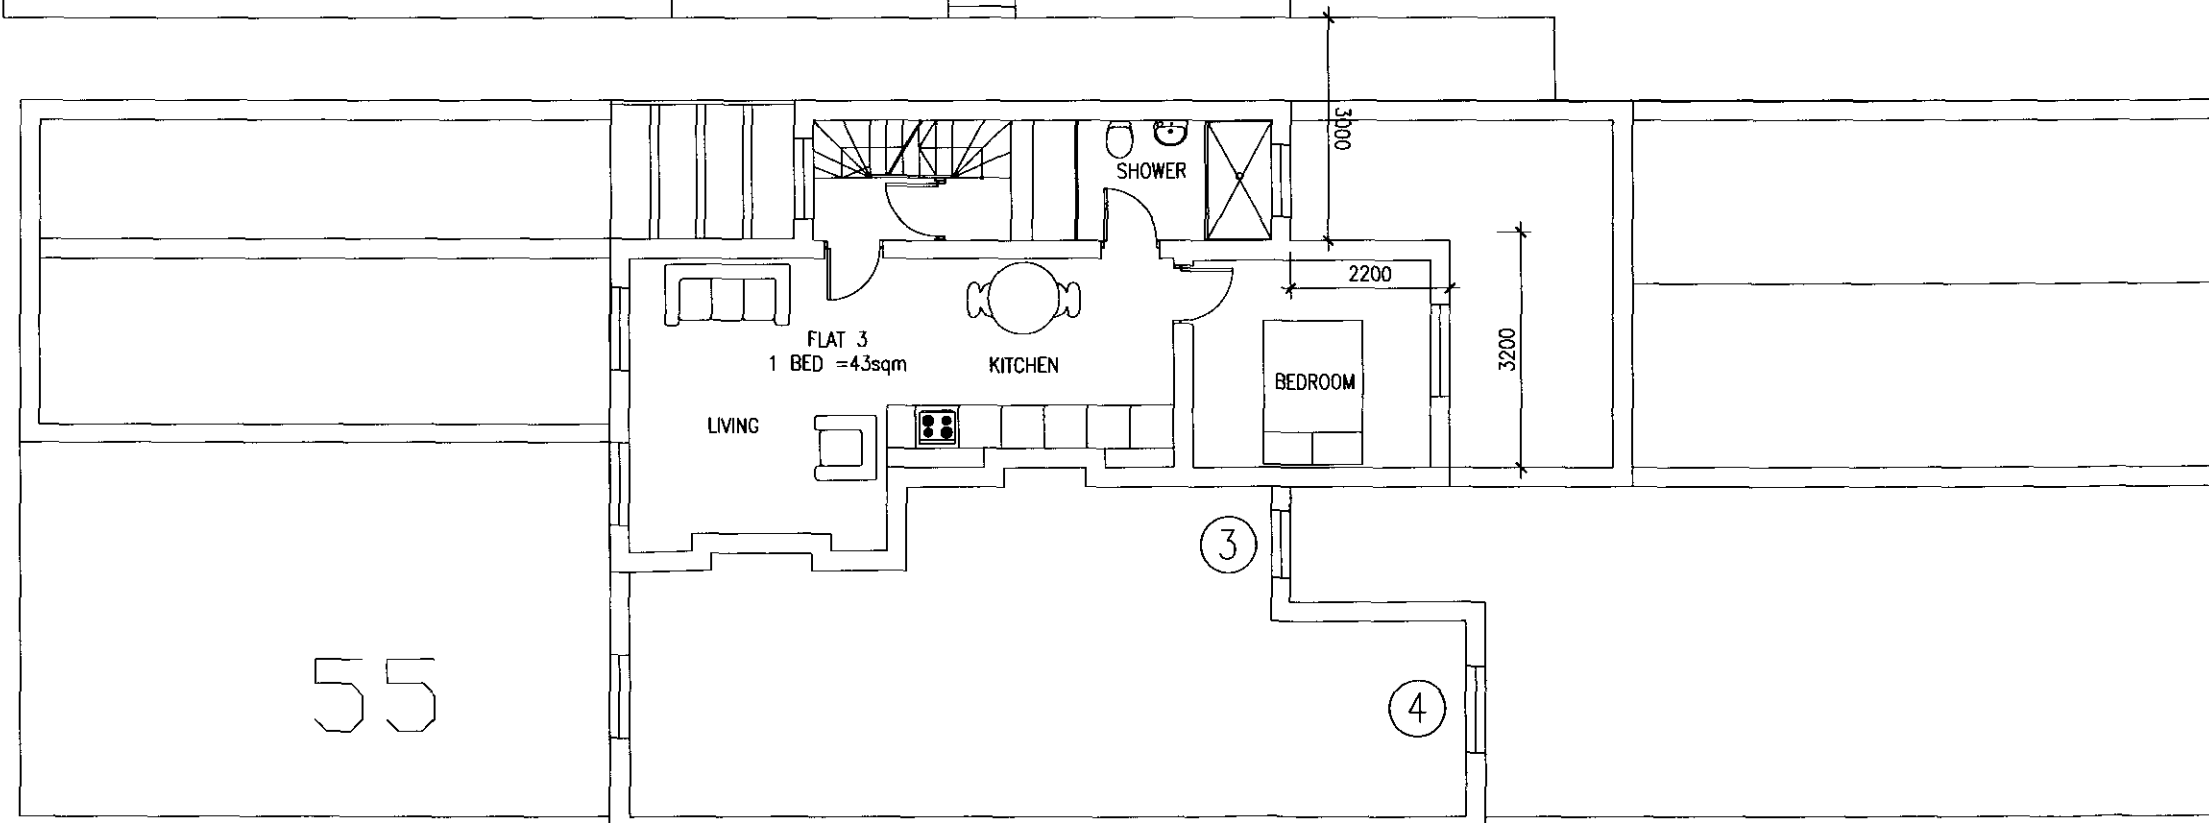


55

Rev	Notes	Date
Drawn	JB	Chk. JB
		Date 25.08.10
DO NOT SCALE THE DRAWING. ALL DIMENSIONS MUST BE CHECKED ON SITE. JNB DESIGN ARE TO BE INFORMED OF ANY DISCREPANCIES PRIOR TO CONSTRUCTION. THE DRAWING AND ANY OF THE DETAILS THEREIN REMAIN THE COPYRIGHT OF JNB DESIGN.		
<input type="checkbox"/> Legal <input checked="" type="checkbox"/> Planning <input type="checkbox"/> Tender <input type="checkbox"/> Construction <input type="checkbox"/> As-built		
 <b>JNB DESIGN</b>		
<b>Contact</b> JNB Design, Ringley House, 349 Royal College Street, NW1 9QS info@jnbdesign.co.uk, www.jnbdesign.co.uk		
<b>Client</b> MIKE & TARA KENNEY		
<b>Project</b> 56 CHALK FARM ROAD LONDON, NW1 8AN		
<b>Drawing Title</b> PROPOSED THIRD FLOOR PLAN		
<b>Drawing no.</b>	<b>Size</b>	<b>Scale</b>
109/SK115	A3	1:100

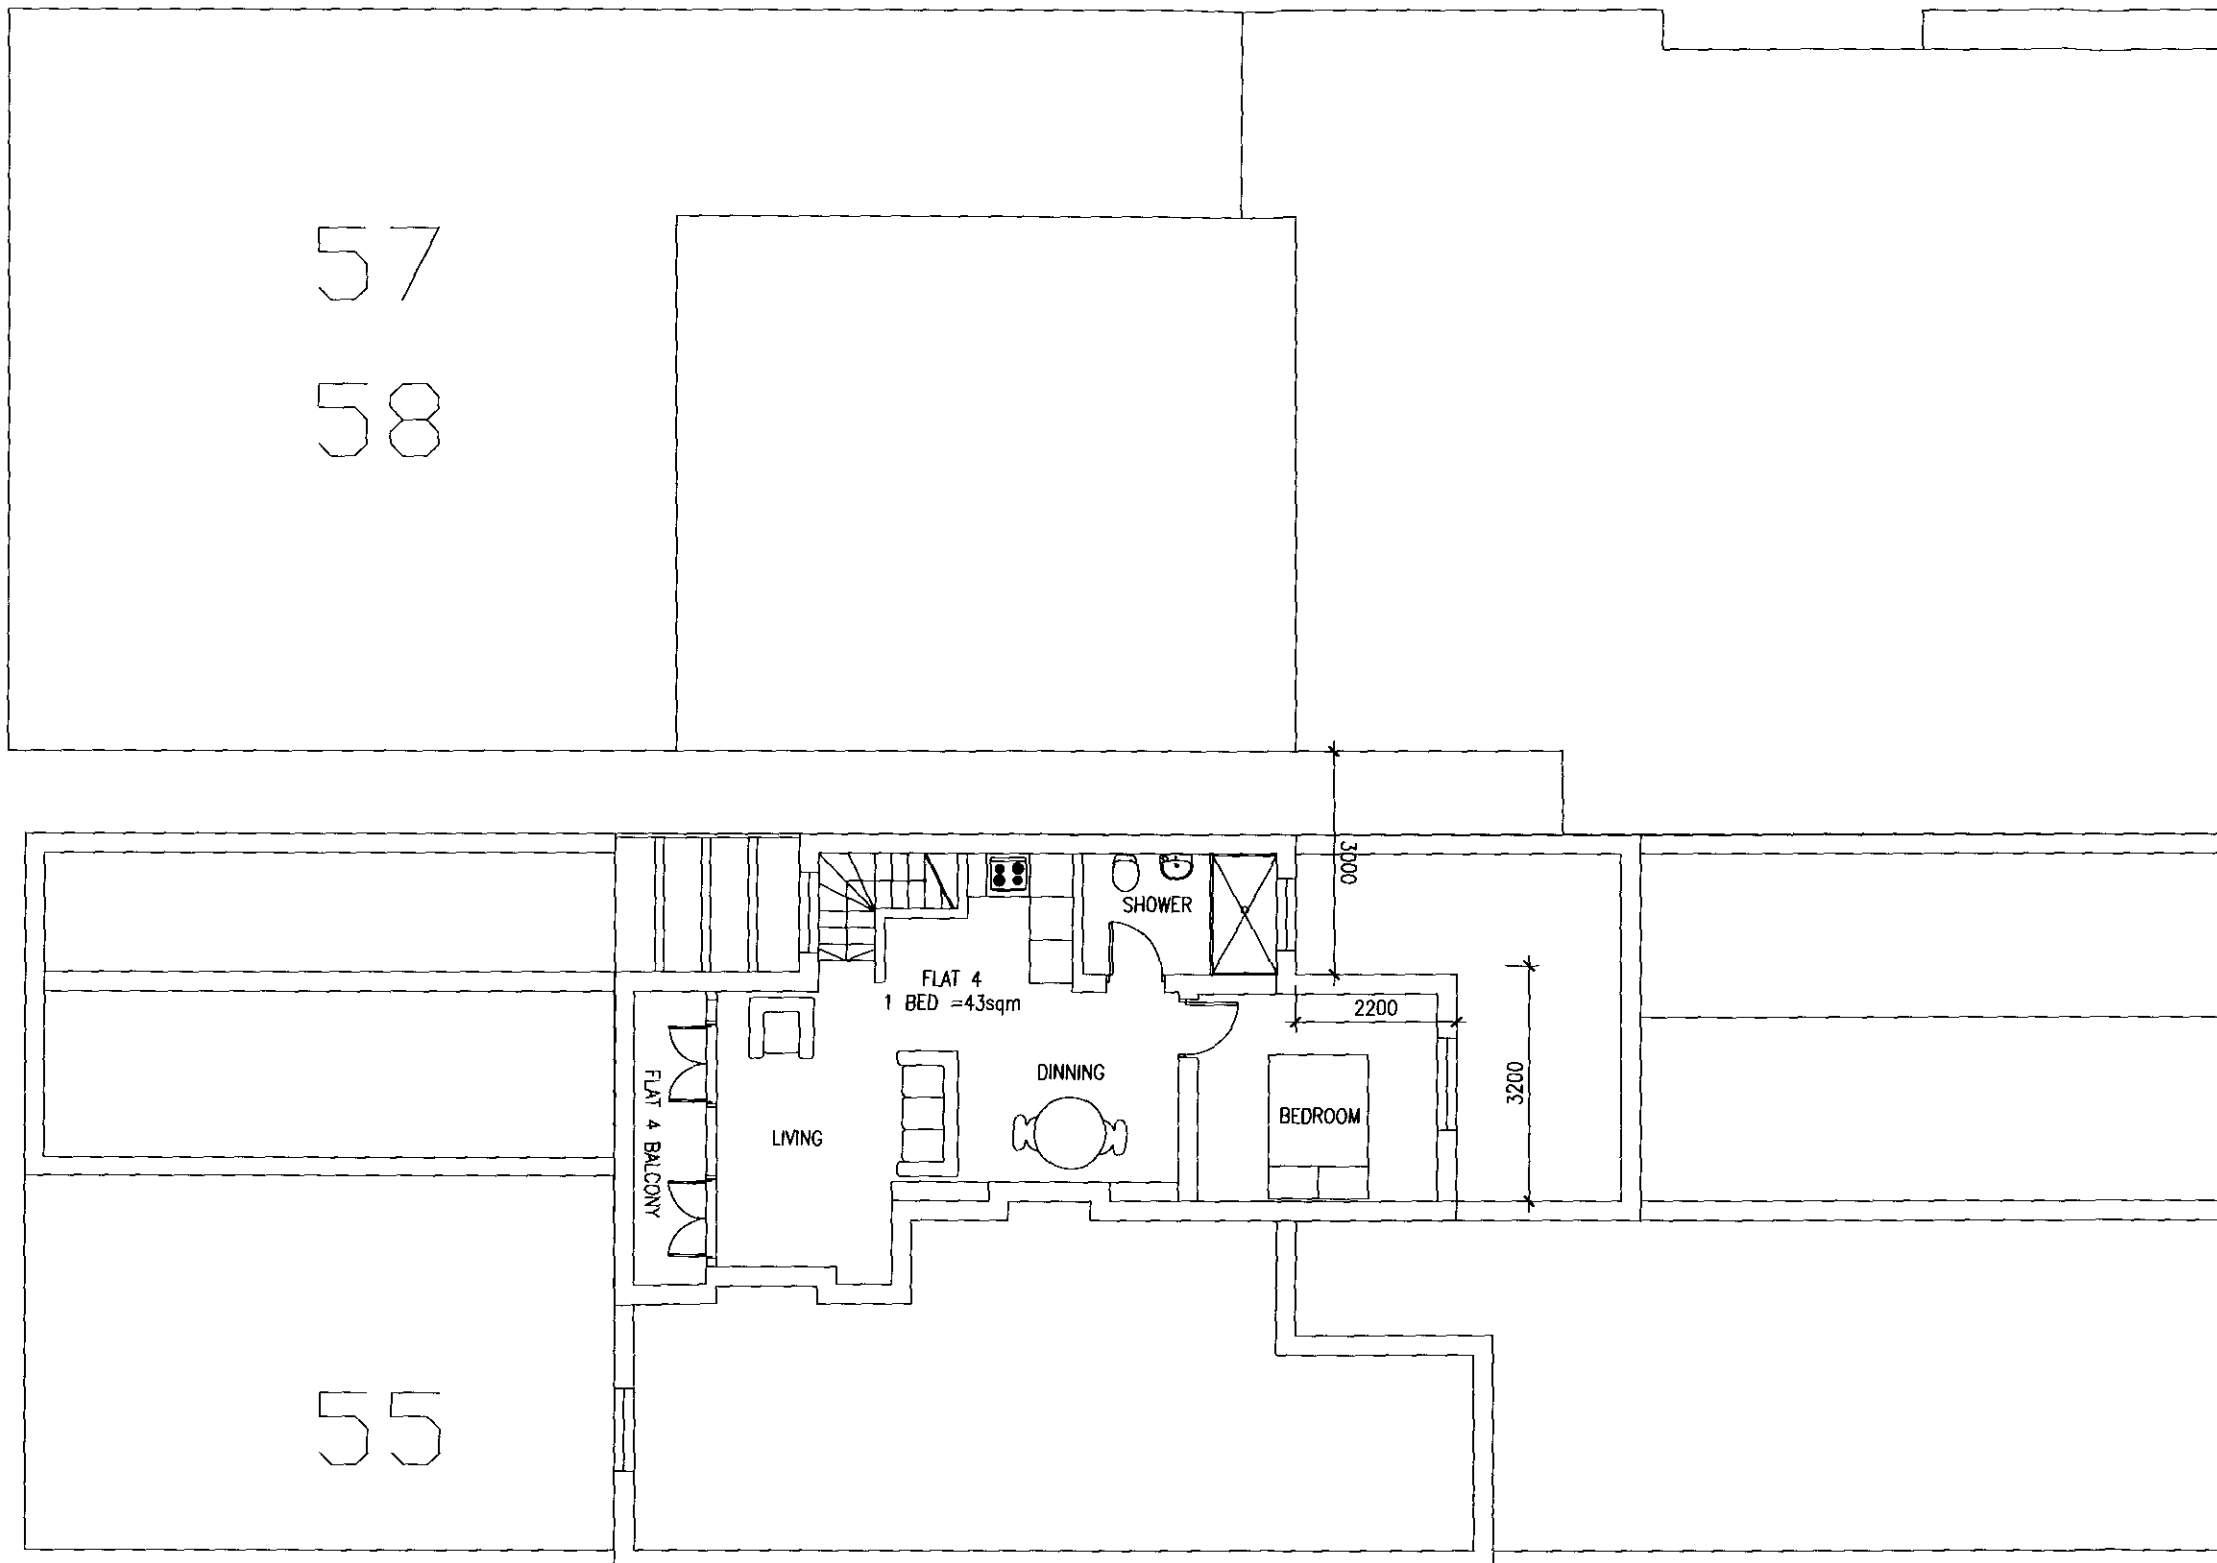

RECEIVED 19 NOV 2010

Rev	Notes	Date
Drawn	JB	Chk. JB
		Date 25.08.10
DO NOT SCALE THE DRAWING. ALL DIMENSIONS MUST BE CHECKED ON SITE. JNB DESIGN ARE TO BE INFORMED OF ANY DISCREPANCIES PRIOR TO CONSTRUCTION. THE DRAWING AND ANY OF THE DETAILS THEREIN REMAIN THE COPYRIGHT OF JNB DESIGN.		
<input type="radio"/> Legal <input checked="" type="radio"/> Planning <input type="radio"/> Tender <input type="radio"/> Construction <input type="radio"/> As-built		
 <b>JNB DESIGN</b>		
<b>Contact</b> JNB Design, Ringley House, 349 Royal College Street, NW1 9QS info@jnbdesign.co.uk, www.jnbdesign.co.uk		
<b>Client</b> MIKE & TARA KENNEY		
<b>Project</b> 56 CHALK FARM ROAD LONDON, NW1 8AN		
<b>Drawing Title</b> PROPOSED FOURTH FLOOR PLAN		
<b>Drawing no.</b>	<b>Size</b>	<b>Scale</b>
109/SK116	A3	1:100