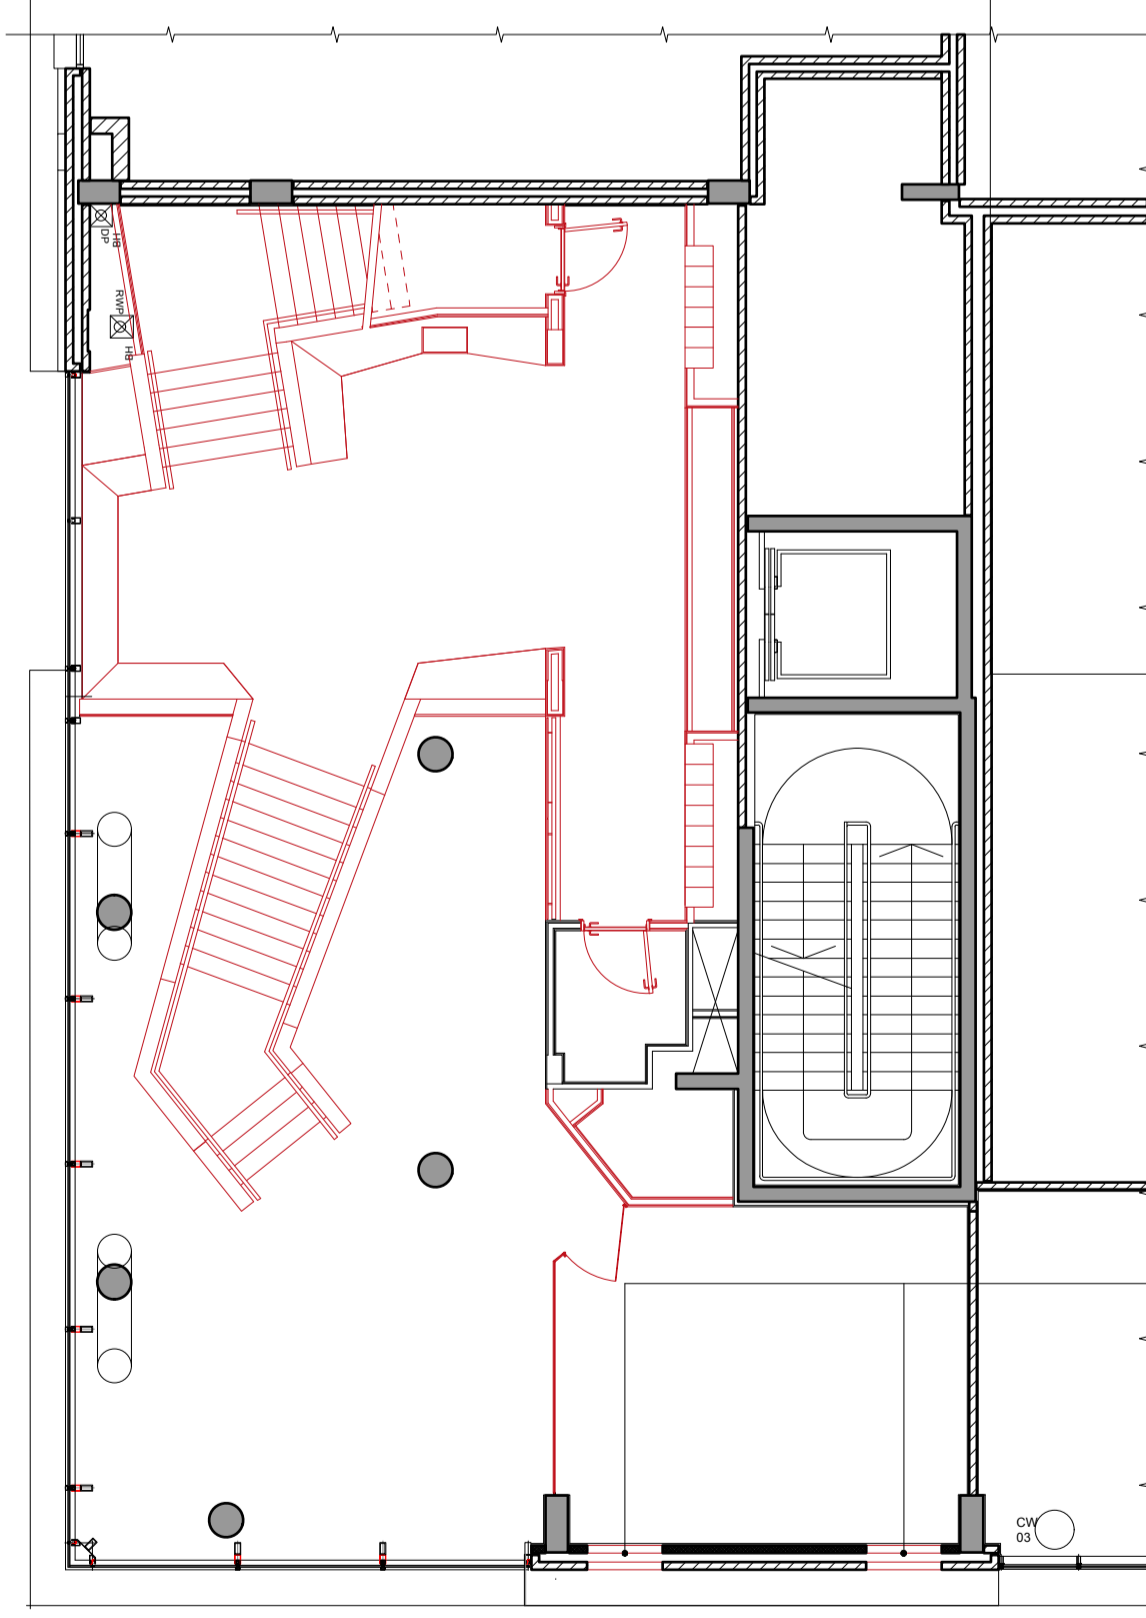

 RED INDICATES EXISTING AREAS TO BE CAREFULLY REMOVED



Penetrations to be formed for AHU intake and exhaust. Refer to services engineers drawings and TCA 190-771 for details. Existing cladding to be carefully reinstated post installation.

**PLANNING ISSUE**

Rev	Date	Description	By	Chkd	App
-	28.09.15	Planning Issue	CC	SS	DT

THE COPYRIGHT DESIGN AND PATENTS ACT 1988 THIS DRAWING IS THE COPYRIGHT OF TIGG COLL ARCHITECTS LTD AND MUST NOT BE COPIED OR REPRODUCED IN WHOLE OR PART, BY ANY METHOD WHATSOEVER, WITHOUT THE PRIOR WRITTEN APPROVAL OF TIGG COLL ARCHITECTS LTD

ALL SETTING OUT MUST BE CHECKED ONSITE  
 ALL LEVELS MUST BE CHECKED ONSITE  
 ALL DIMENSIONS MUST BE CHECKED ONSITE  
 DO NOT SCALE FROM THIS DRAWING  
 THIS DRAWING MUST NOT BE USED ONSITE UNLESS ISSUED FOR CONSTRUCTION

**TIGG+COLL ARCHITECTS**  
 UNIT L17, THE OLD LABORATORIES  
 THE OLD GAS WORKS, 2 MICHAEL ROAD  
 LONDON, SW6 2AD  
 E:INFO@TIGGCOLLARCHITECTS.COM  
 T: 020 3170 6125  
 TIGGCOLLARCHITECTS.COM

Project		Nido West Hampstead, Blackburn Road	
Title		Existing Mezzanine Floor Plan	
Date	Scale [A3] 1:200 Scale [A1] 1:100	Drawing no.	Rev.
28.09.15		190-PL-012	-