




04. Roof plan

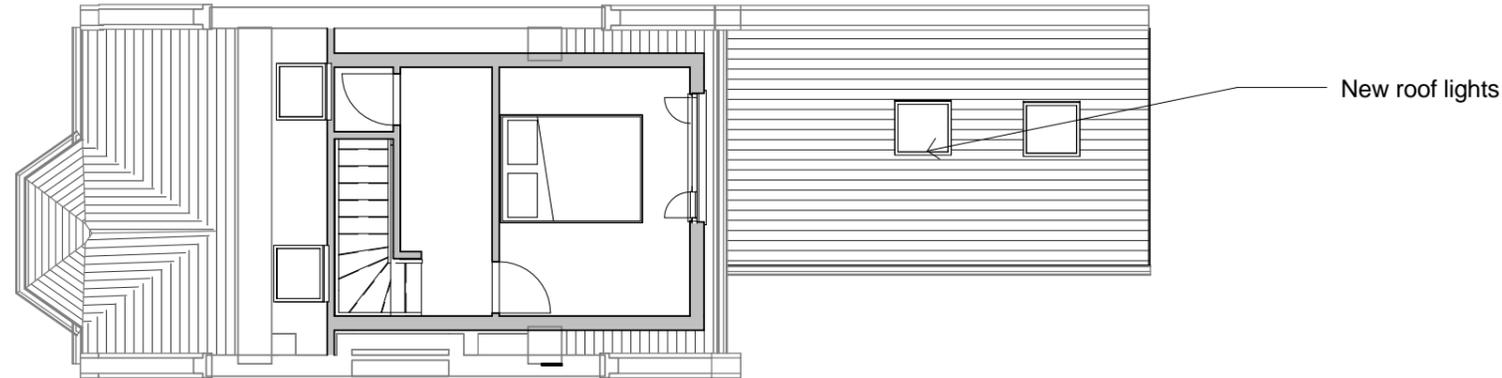

03. Second Floor plan

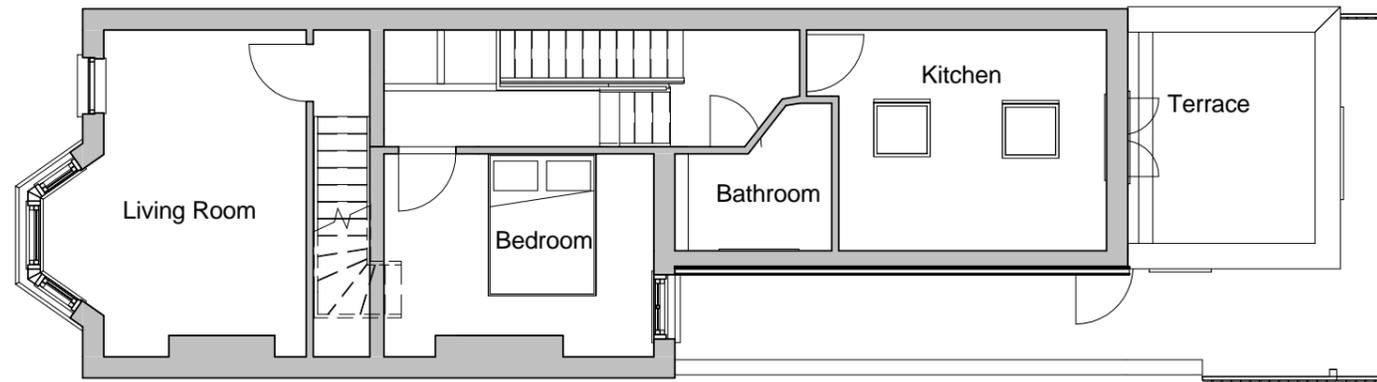

02. First floor plan

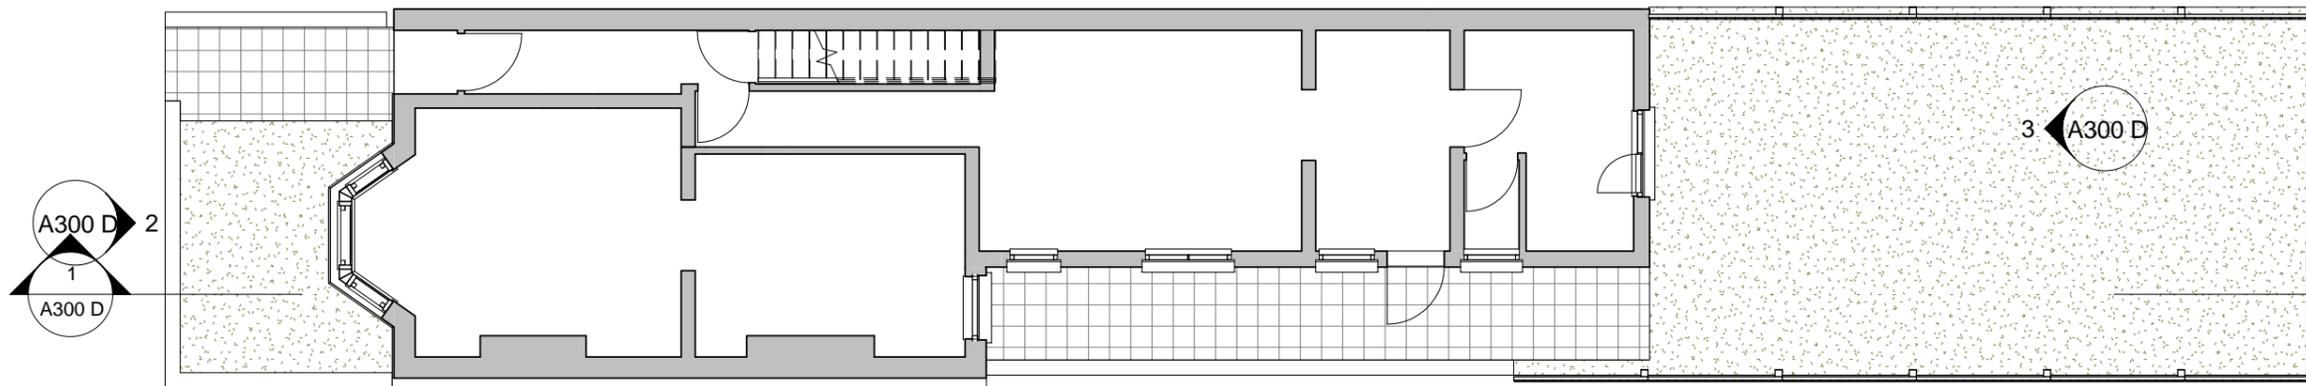

01. Ground floor plan

**Notes**

No responsibility is taken for dimensions obtained by scaling from this drawing. If no dimension is shown the recipient must ascertain the dimension specifically from the architect or by site measurement and may not rely on the drawing. Supply of the drawing in digital form is solely for convenience and no reliance may be placed on any data in digital form. All data must be checked against hard copy. This drawing is issued for design intent only and should not be used for construction unless stated.

**copyright**

This drawing is the property of Tom Drake. No disclosure or copy of it may be made without written permission.

Date	Rev	Revision

# DRAKE

address 175-185 Gray's Inn Road, London, WC1X 8UE  
 t 0791 232 6349 e info@drakestudio.co.uk

Project **1030**

**22 Sumatra Road, London, NW6 1PU**

Client  
 Venturepro Ltd

Drawing Title  
 Proposed Plans - Dormer

Drawn	Date	Scale
Author	03/03/15	<b>1 : 100</b>

Drawing Number	Revision
<b>A100 D</b>	