

SK104

NORTH



Note: all plans are orientated due north unless otherwise stated

57


58

55

LIVING ROOM

PITCHED ROOF

RECEIVED 19 NOV 2010

Rev	Notes	Date
Drawn	JB	Chk. JB
		Date 25.08.10
DO NOT SCALE THE DRAWING. ALL DIMENSIONS MUST BE CHECKED ON SITE. JNB DESIGN ARE TO BE INFORMED OF ANY DISCREPANCIES PRIOR TO CONSTRUCTION. THE DRAWING AND ANY OF THE DETAILS THEREIN REMAIN THE COPYRIGHT OF JNB DESIGN.		
<input type="checkbox"/> Legal <input checked="" type="checkbox"/> Planning <input type="checkbox"/> Tender <input type="checkbox"/> Construction <input type="checkbox"/> As-built		
 JNB DESIGN		
Contact JNB Design, Ringley House, 349 Royal College Street, NW1 9QS info@jnbdesign.co.uk, www.jnbdesign.co.uk		
Client MIKE & TARA KENNEY		
Project 56 CHALK FARM ROAD LONDON, NW1 8AN		
Drawing Title SECOND FLOOR PLAN EXISTING		
Drawing no.	Size	Scale
109/SK104	A3	1:100

SK104

NORTH



Note: all plans are orientated due north unless otherwise stated

57


58


55

LIVING ROOM


PITCHED ROOF


RECEIVED 19 NOV 2010


Rev	Notes	Date
Drawn	JB	Chk. JB
		Date 25.08.10
DO NOT SCALE THE DRAWING. ALL DIMENSIONS MUST BE CHECKED ON SITE. JNB DESIGN ARE TO BE INFORMED OF ANY DISCREPANCIES PRIOR TO CONSTRUCTION. THE DRAWING AND ANY OF THE DETAILS THEREIN REMAIN THE COPYRIGHT OF JNB DESIGN.		
<input type="checkbox"/> Legal <input checked="" type="checkbox"/> Planning <input type="checkbox"/> Tender <input type="checkbox"/> Construction <input type="checkbox"/> As-built		
 JNB DESIGN		
Contact JNB Design, Ringley House, 349 Royal College Street, NW1 9QS info@jnbdesign.co.uk, www.jnbdesign.co.uk		
Client MIKE & TARA KENNEY		
Project 56 CHALK FARM ROAD LONDON, NW1 8AN		
Drawing Title SECOND FLOOR PLAN EXISTING		
Drawing no.	Size	Scale
109/SK104	A3	1:100

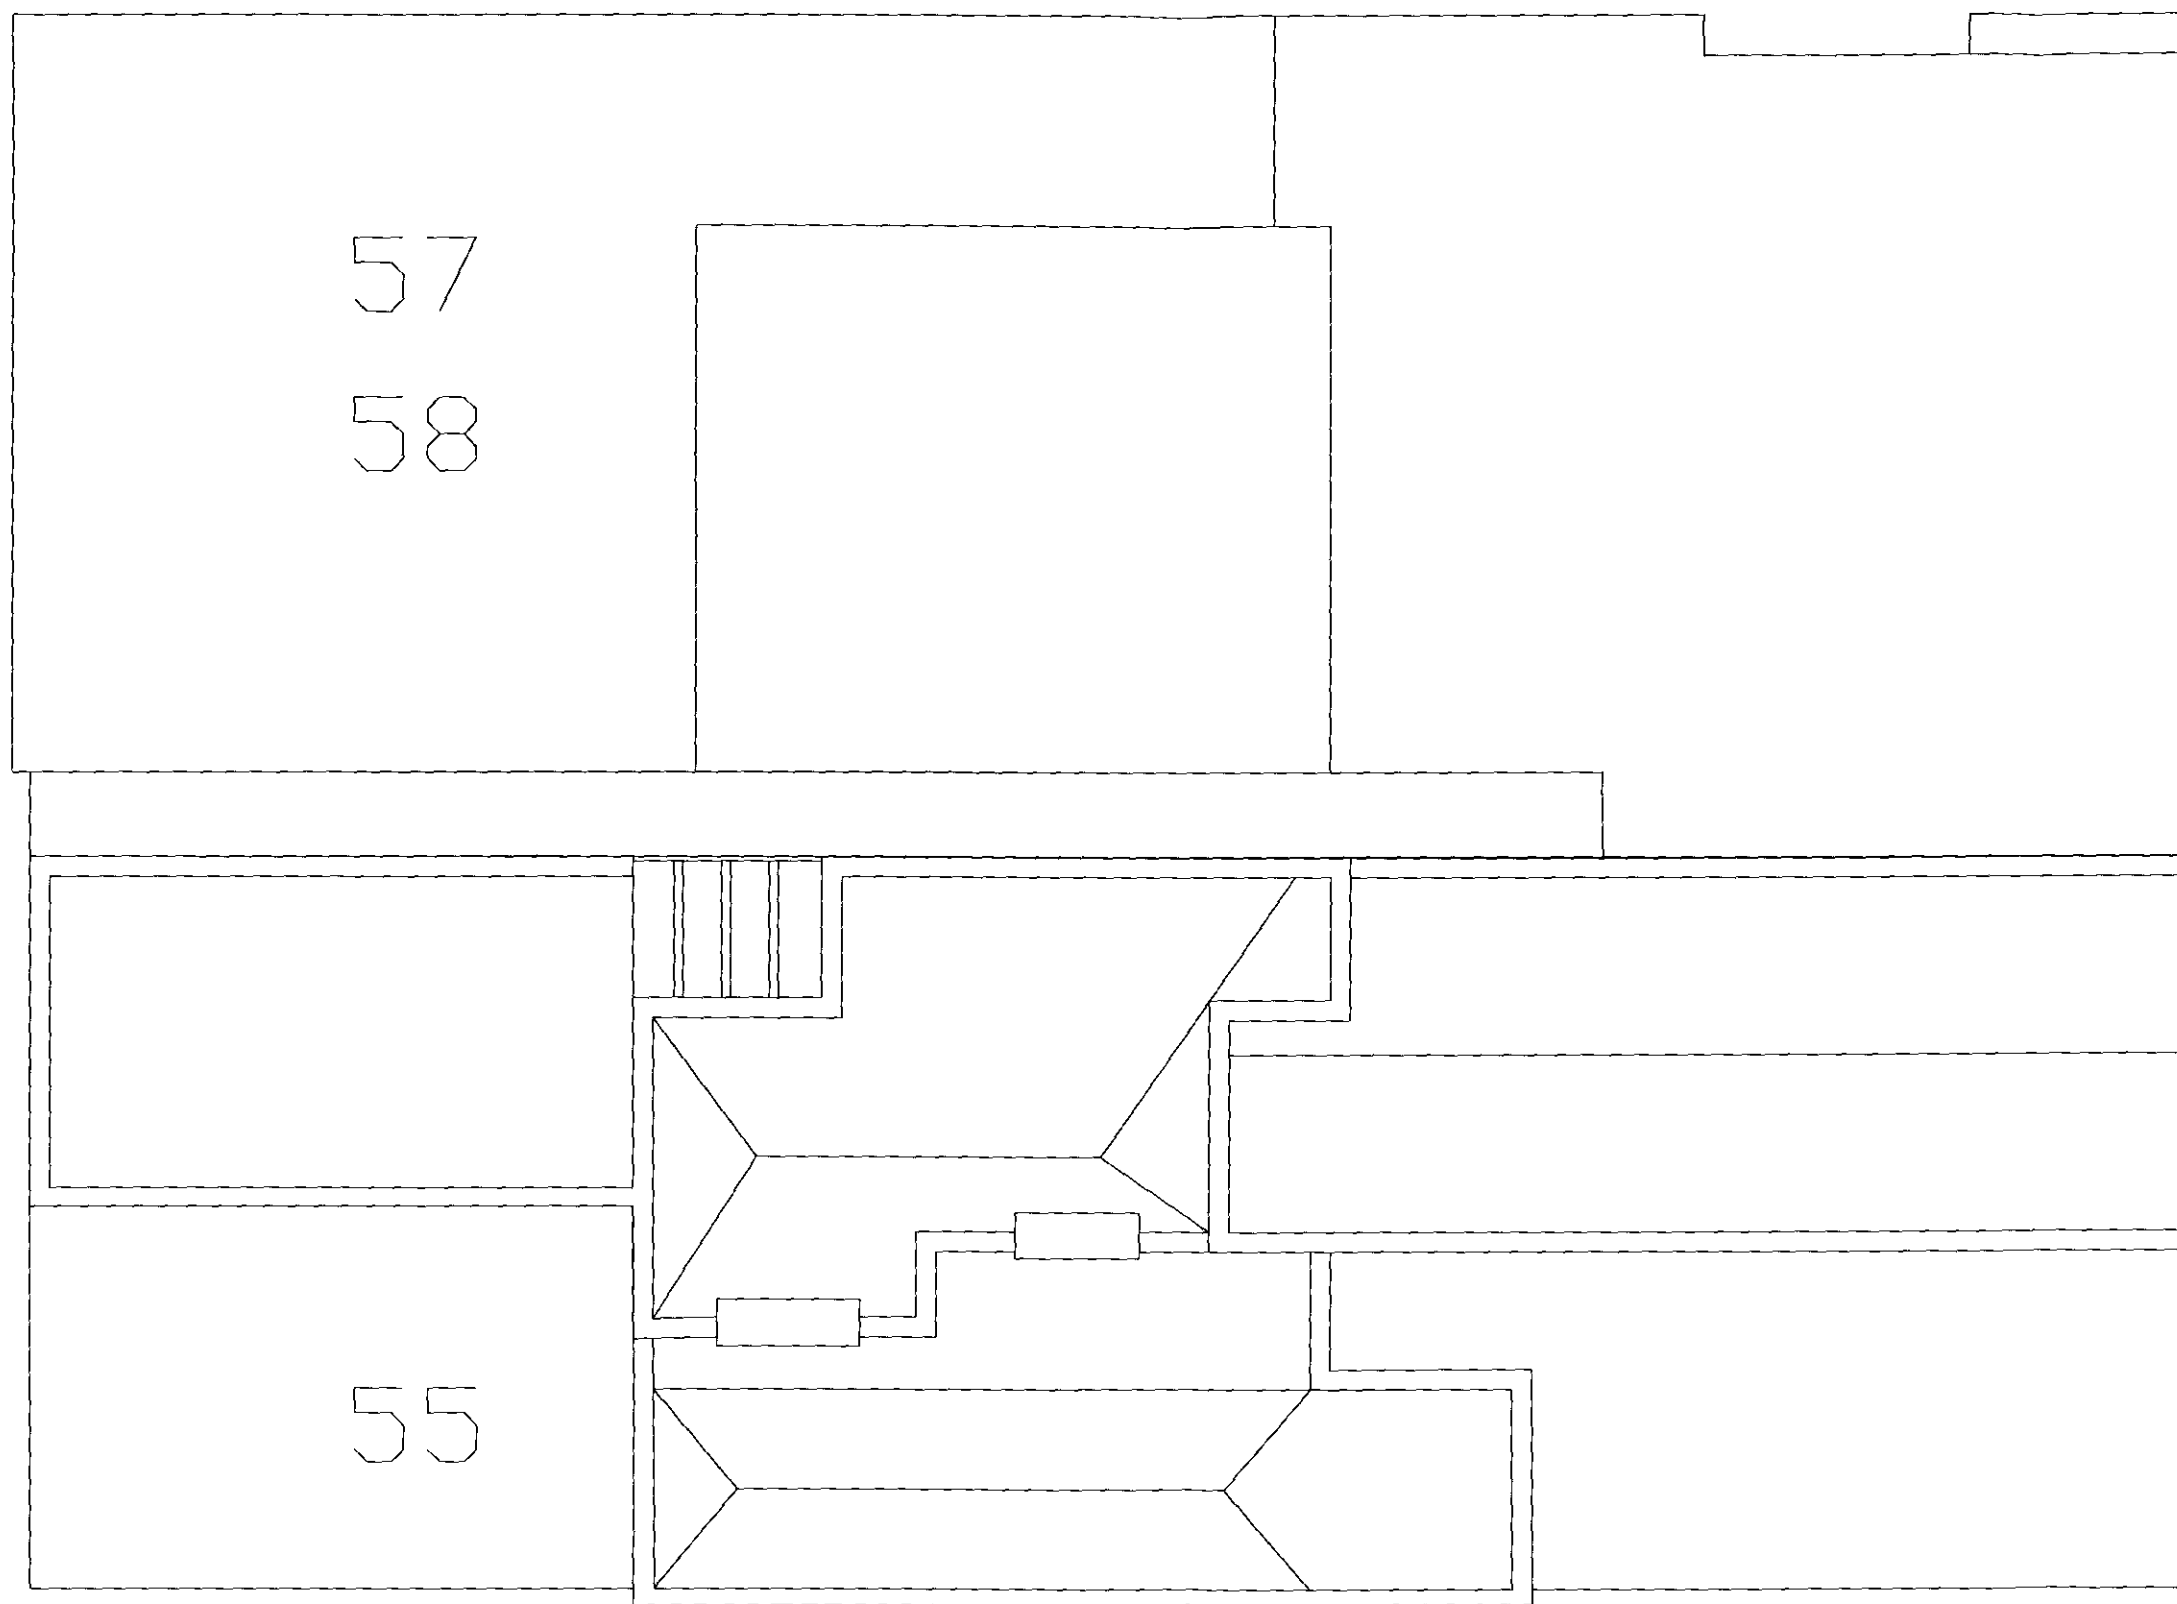


RECEIVED 19 NOV 2010


Rev	Notes	Date
Drawn JB	Chk. JB	Date 25.08.10
DO NOT SCALE THE DRAWING. ALL DIMENSIONS MUST BE CHECKED ON SITE. JNB DESIGN ARE TO BE INFORMED OF ANY DISCREPANCIES PRIOR TO CONSTRUCTION. THE DRAWING AND ANY OF THE DETAILS THEREIN REMAIN THE COPYRIGHT OF JNB DESIGN.		
<input type="radio"/> Legal <input checked="" type="radio"/> Planning <input type="radio"/> Tender <input type="radio"/> Construction <input type="radio"/> As-built		
 JNB DESIGN		
Contact JNB Design, Ringley House, 349 Royal College Street, NW1 9QS info@jnbdesign.co.uk, www.jnbdesign.co.uk		
Client MIKE & TARA KENNEY		
Project 56 CHALK FARM ROAD LONDON, NW1 8AN		
Drawing Title ROOF PLAN EXISTING		
Drawing no.	Size	Scale
109/SK106	A3	1:100


SK102	NORTH 
Note: all plans are orientated due north unless otherwise stated	

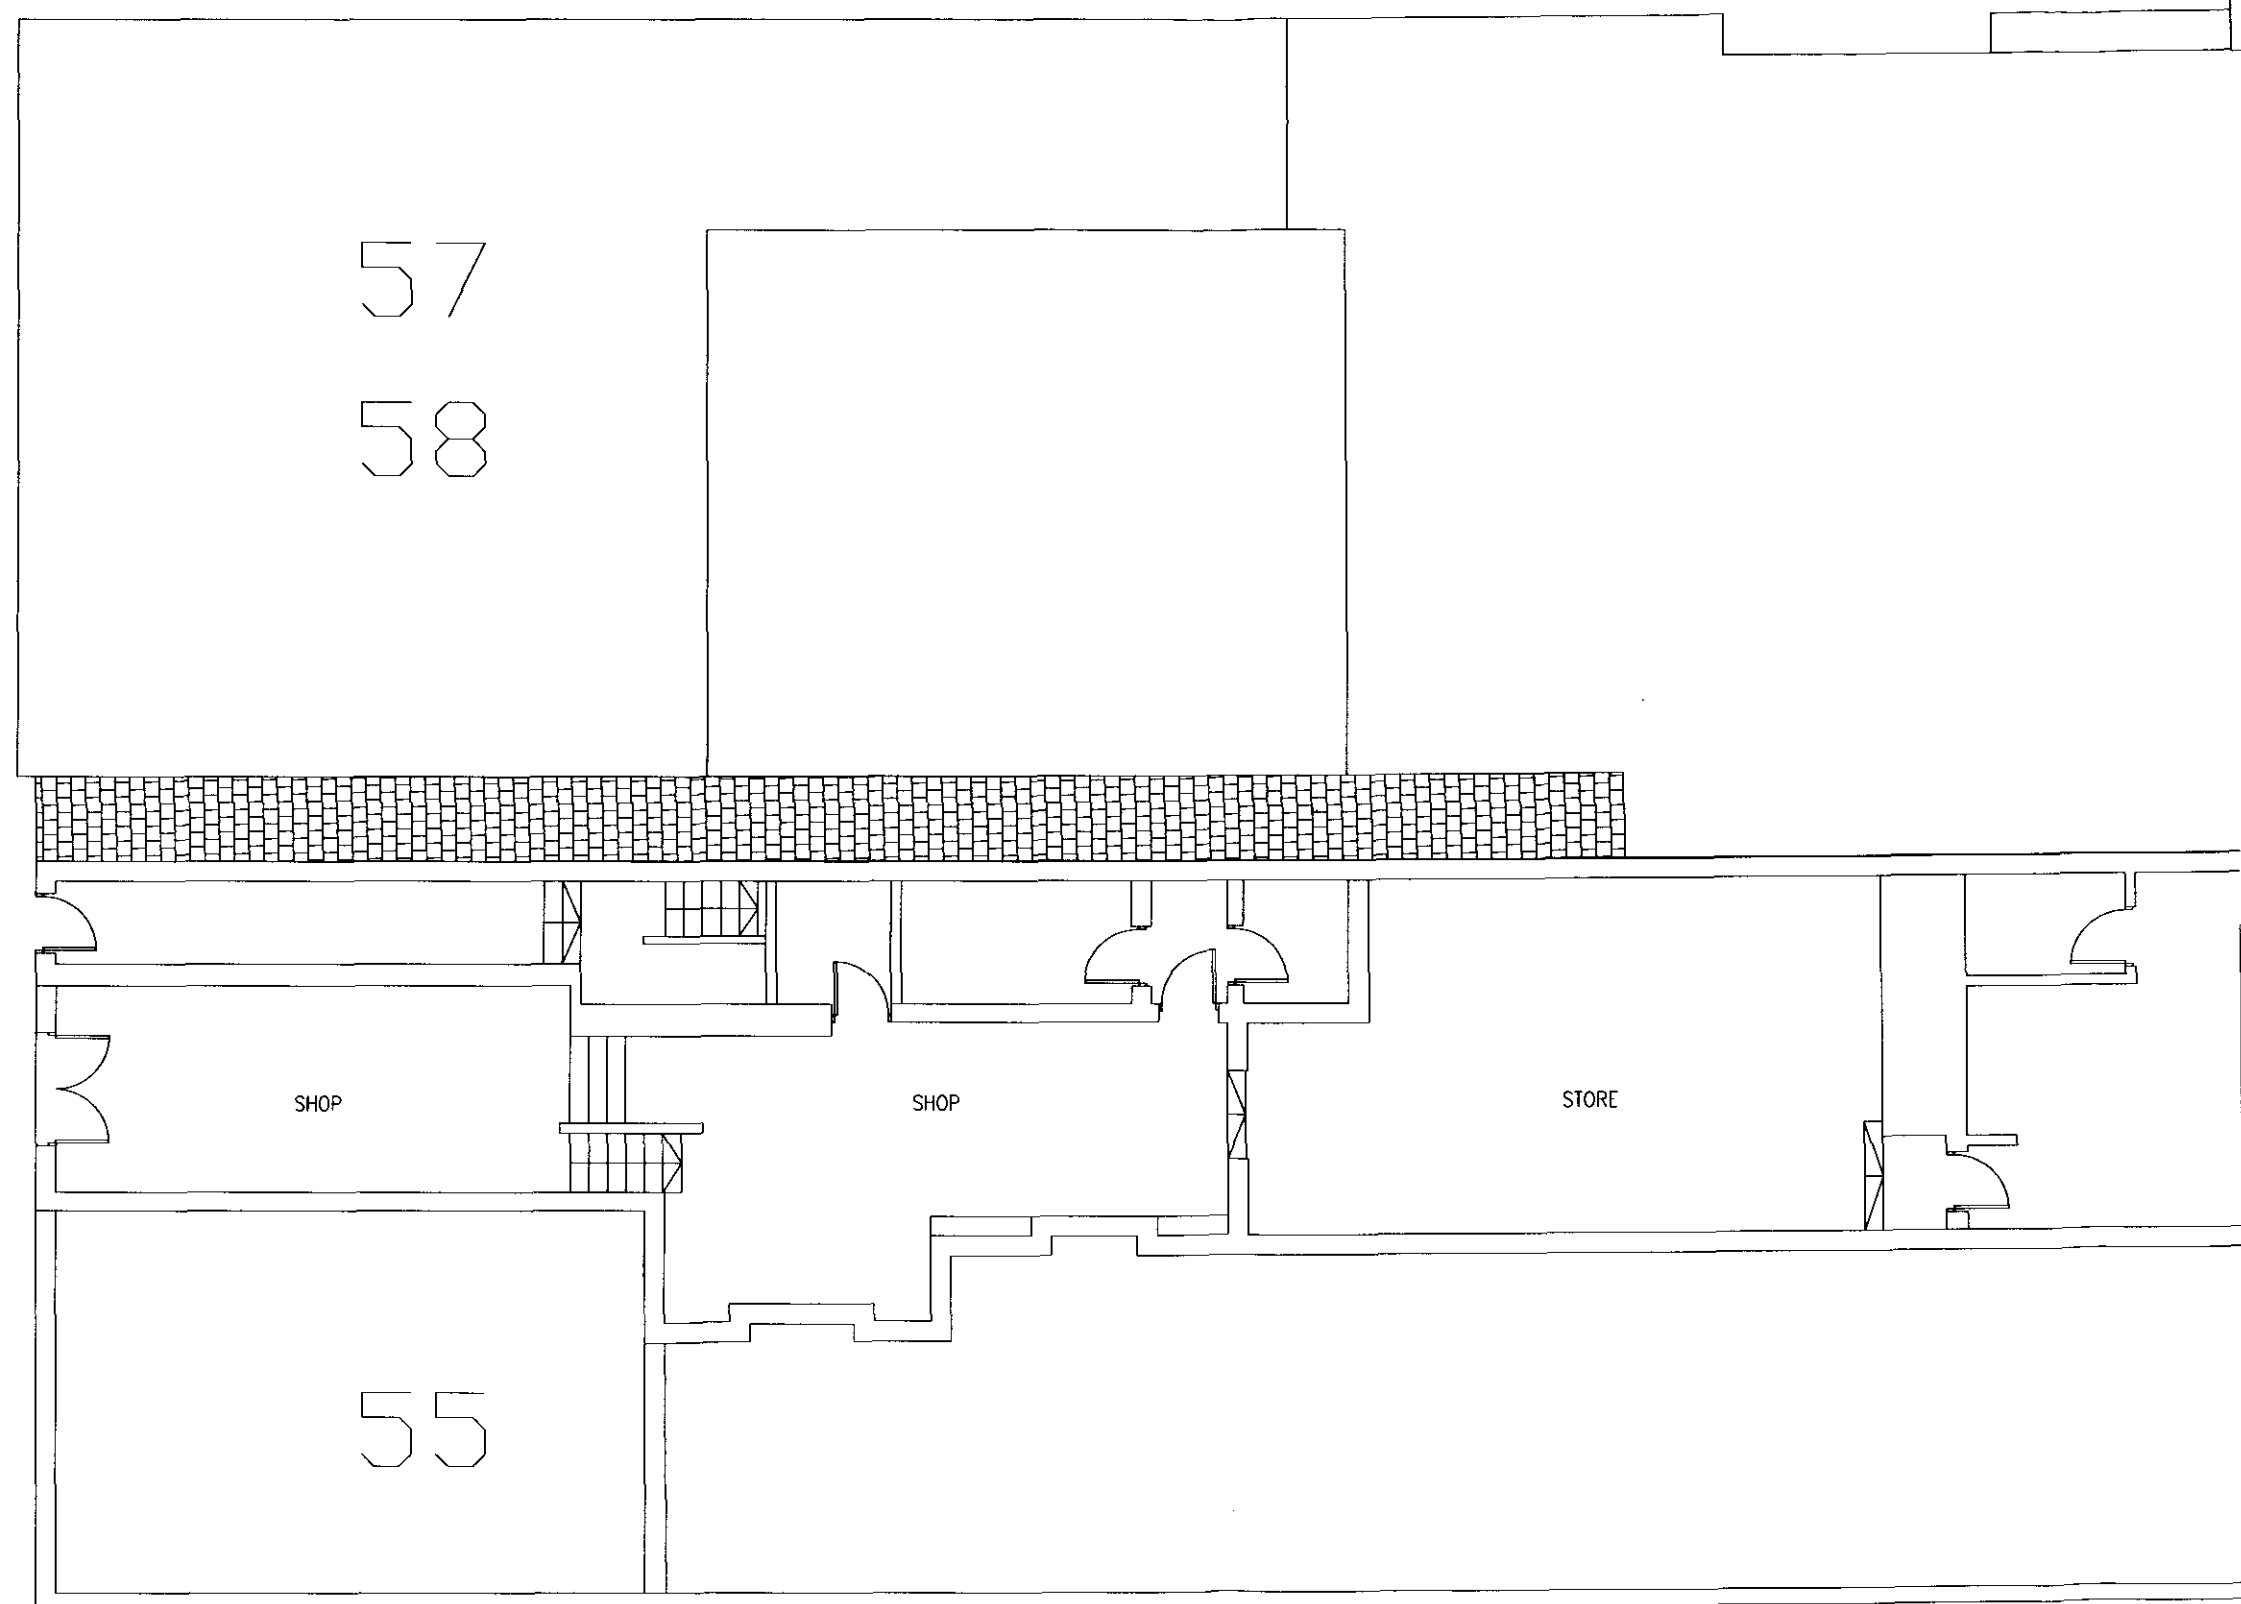


RECEIVED 19 NOV 2010


Rev	Notes	Date
Drawn	JB	Chk. JB
		Date 25.08.10
DO NOT SCALE THE DRAWING. ALL DIMENSIONS MUST BE CHECKED ON SITE. JNB DESIGN ARE TO BE INFORMED OF ANY DISCREPANCIES PRIOR TO CONSTRUCTION. THE DRAWING AND ANY OF THE DETAILS THEREIN REMAIN THE COPYRIGHT OF JNB DESIGN		
<input type="radio"/> Legal <input checked="" type="radio"/> Planning <input type="radio"/> Tender <input type="radio"/> Construction <input type="radio"/> As-built		
 JNB DESIGN		
Contact JNB Design, Ringley House, 349 Royal College Street, NW1 9QS info@jnbdesign.co.uk, www.jnbdesign.co.uk		
Client MIKE & TARA KENNEY		
Project 56 CHALK FARM ROAD LONDON, NW1 8AN		
Drawing Title GROUND FLOOR PLAN EXISTING		
Drawing no.	Size	Scale
109/SK102	A3	1:100


SK103	NORTH 
Note: all plans are orientated due north unless otherwise stated	

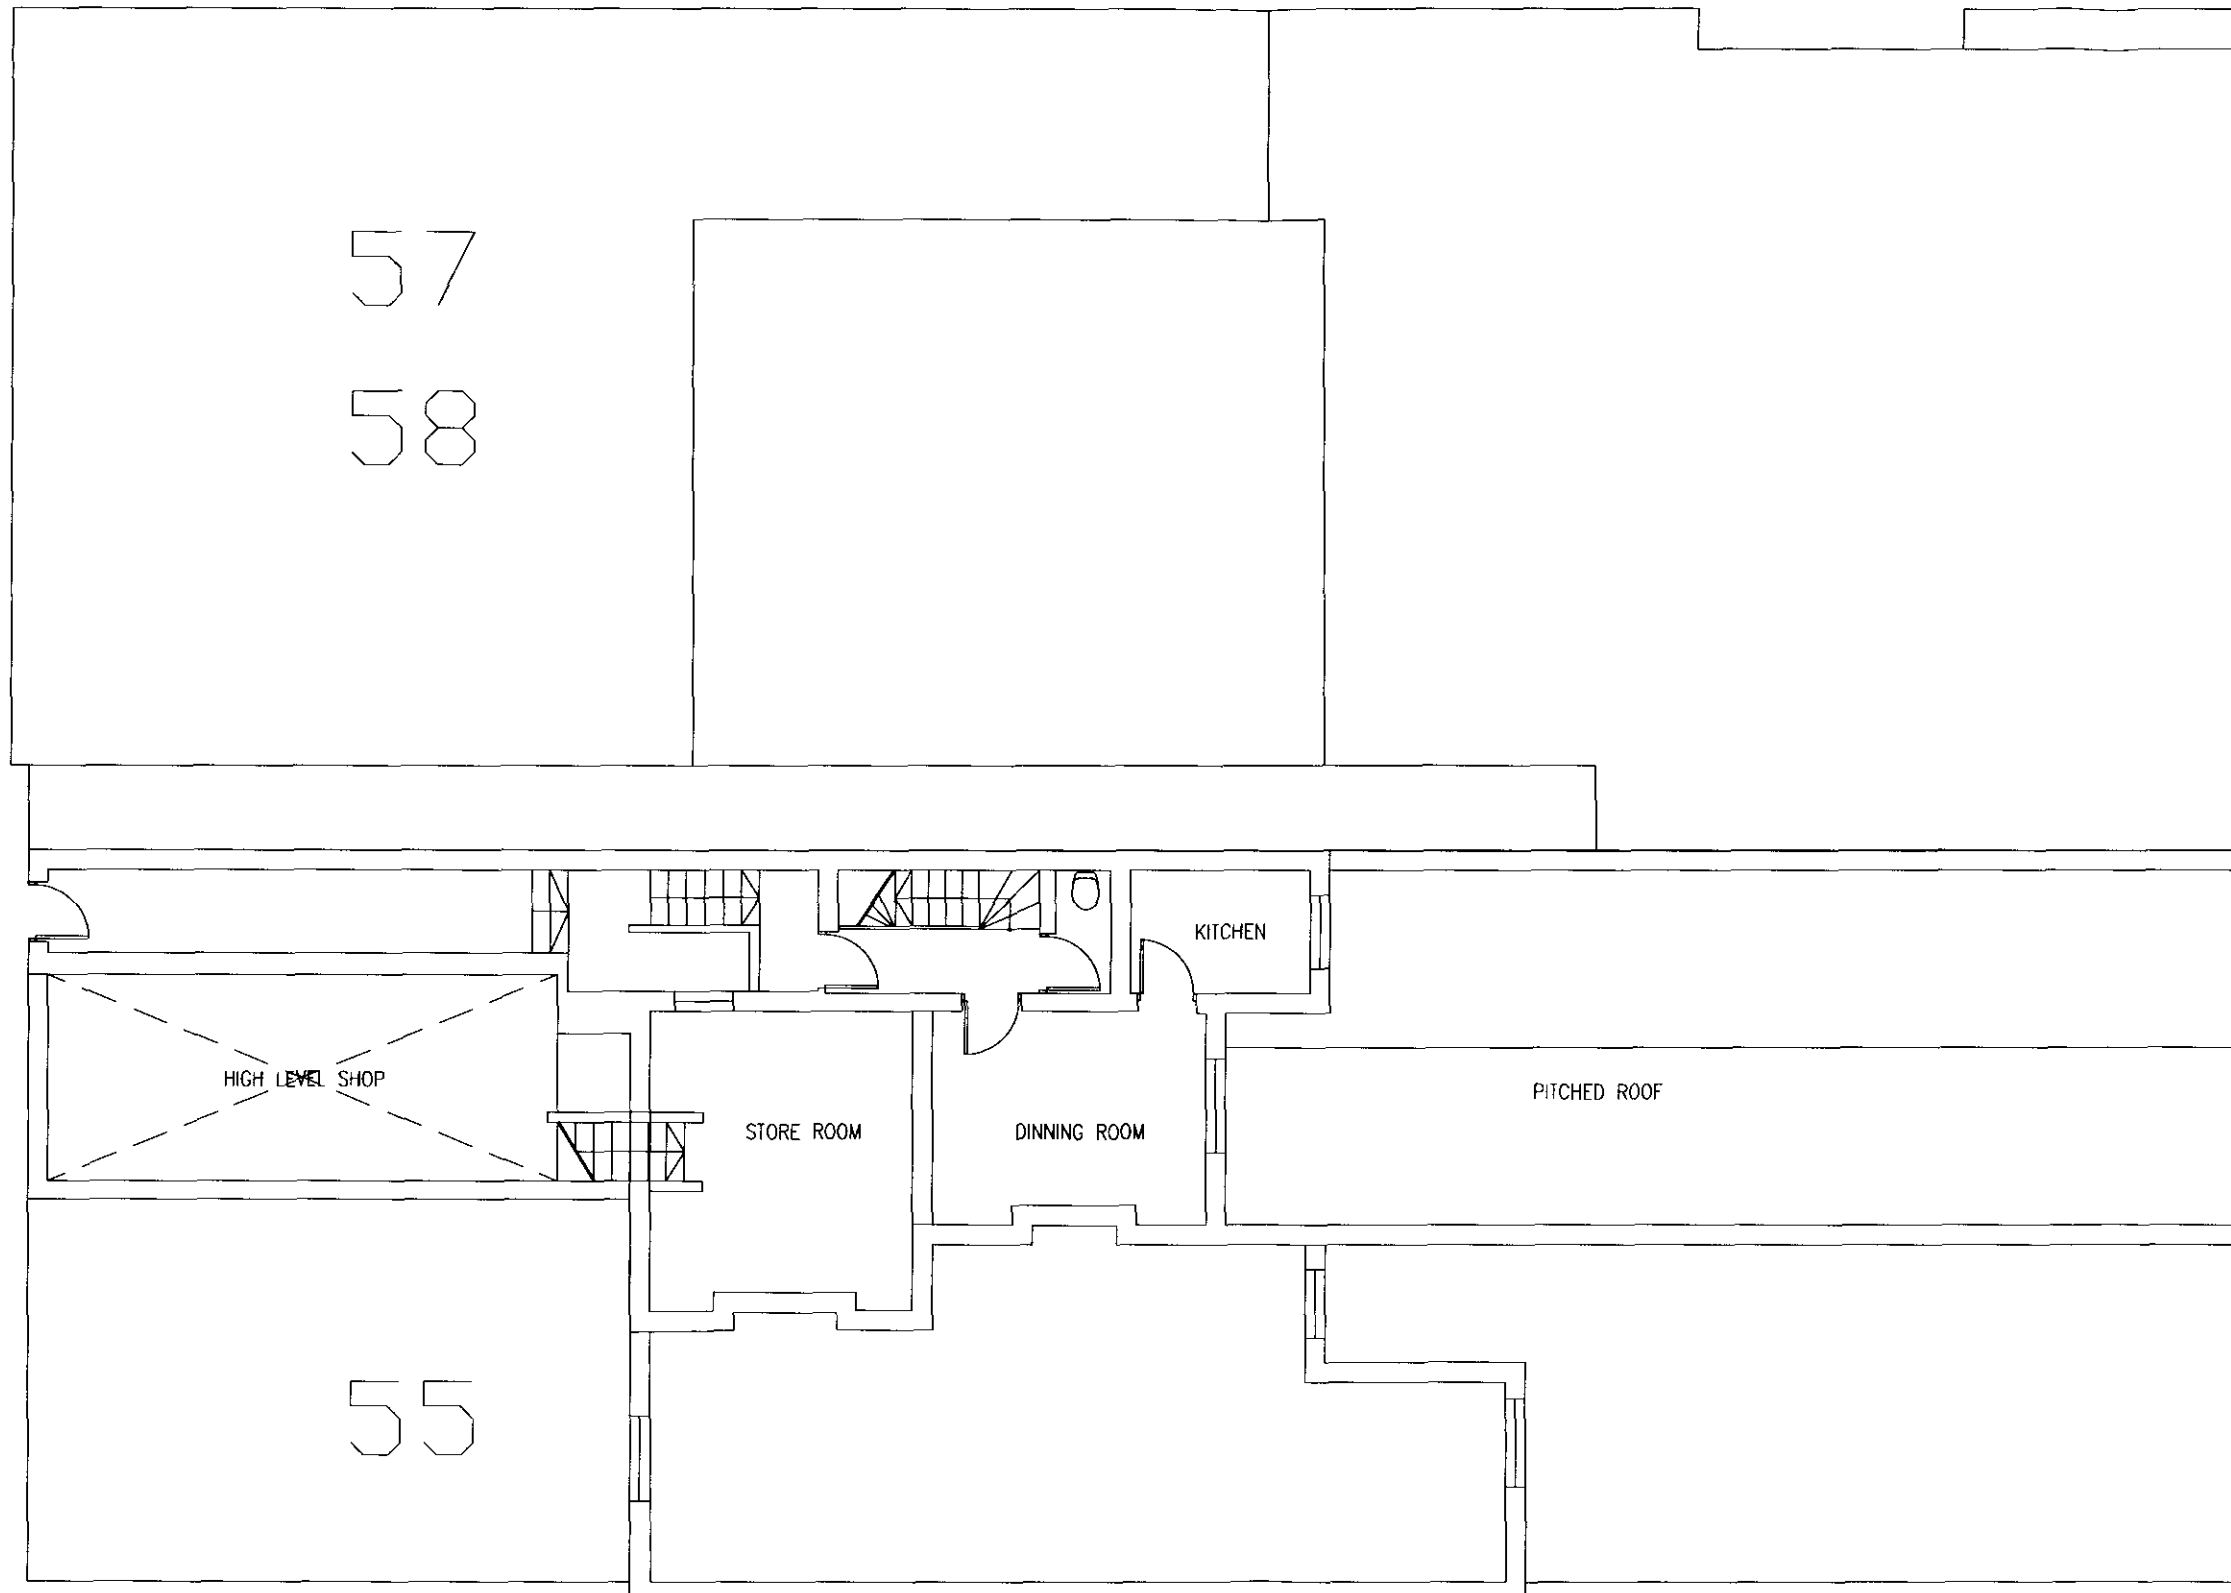


RECEIVED 19 NOV 2010

Rev	Notes	Date
Drawn JB	Chk. JB	Date 25.08.10
DO NOT SCALE THE DRAWING. ALL DIMENSIONS MUST BE CHECKED ON SITE. JNB DESIGN ARE TO BE INFORMED OF ANY DISCREPANCIES PRIOR TO CONSTRUCTION. THE DRAWING AND ANY OF THE DETAILS THEREIN REMAIN THE COPYRIGHT OF JNB DESIGN.		
<input type="radio"/> Legal <input checked="" type="radio"/> Planning <input type="radio"/> Tender <input type="radio"/> Construction <input type="radio"/> As-built		
 JNB DESIGN		
Contact JNB Design, Ringley House, 349 Royal College Street, NW1 9QS info@jnbdesign.co.uk, www.jnbdesign.co.uk		
Client MIKE & TARA KENNEY		
Project 56 CHALK FARM ROAD LONDON, NW1 8AN		
Drawing Title FIRST FLOOR PLAN EXISTING		
Drawing no.	Size	Scale
109/SK103	A3	1:100

SK108	<p>NORTH</p>  <p>Note: all plans are orientated due north unless otherwise stated</p>
-------	---

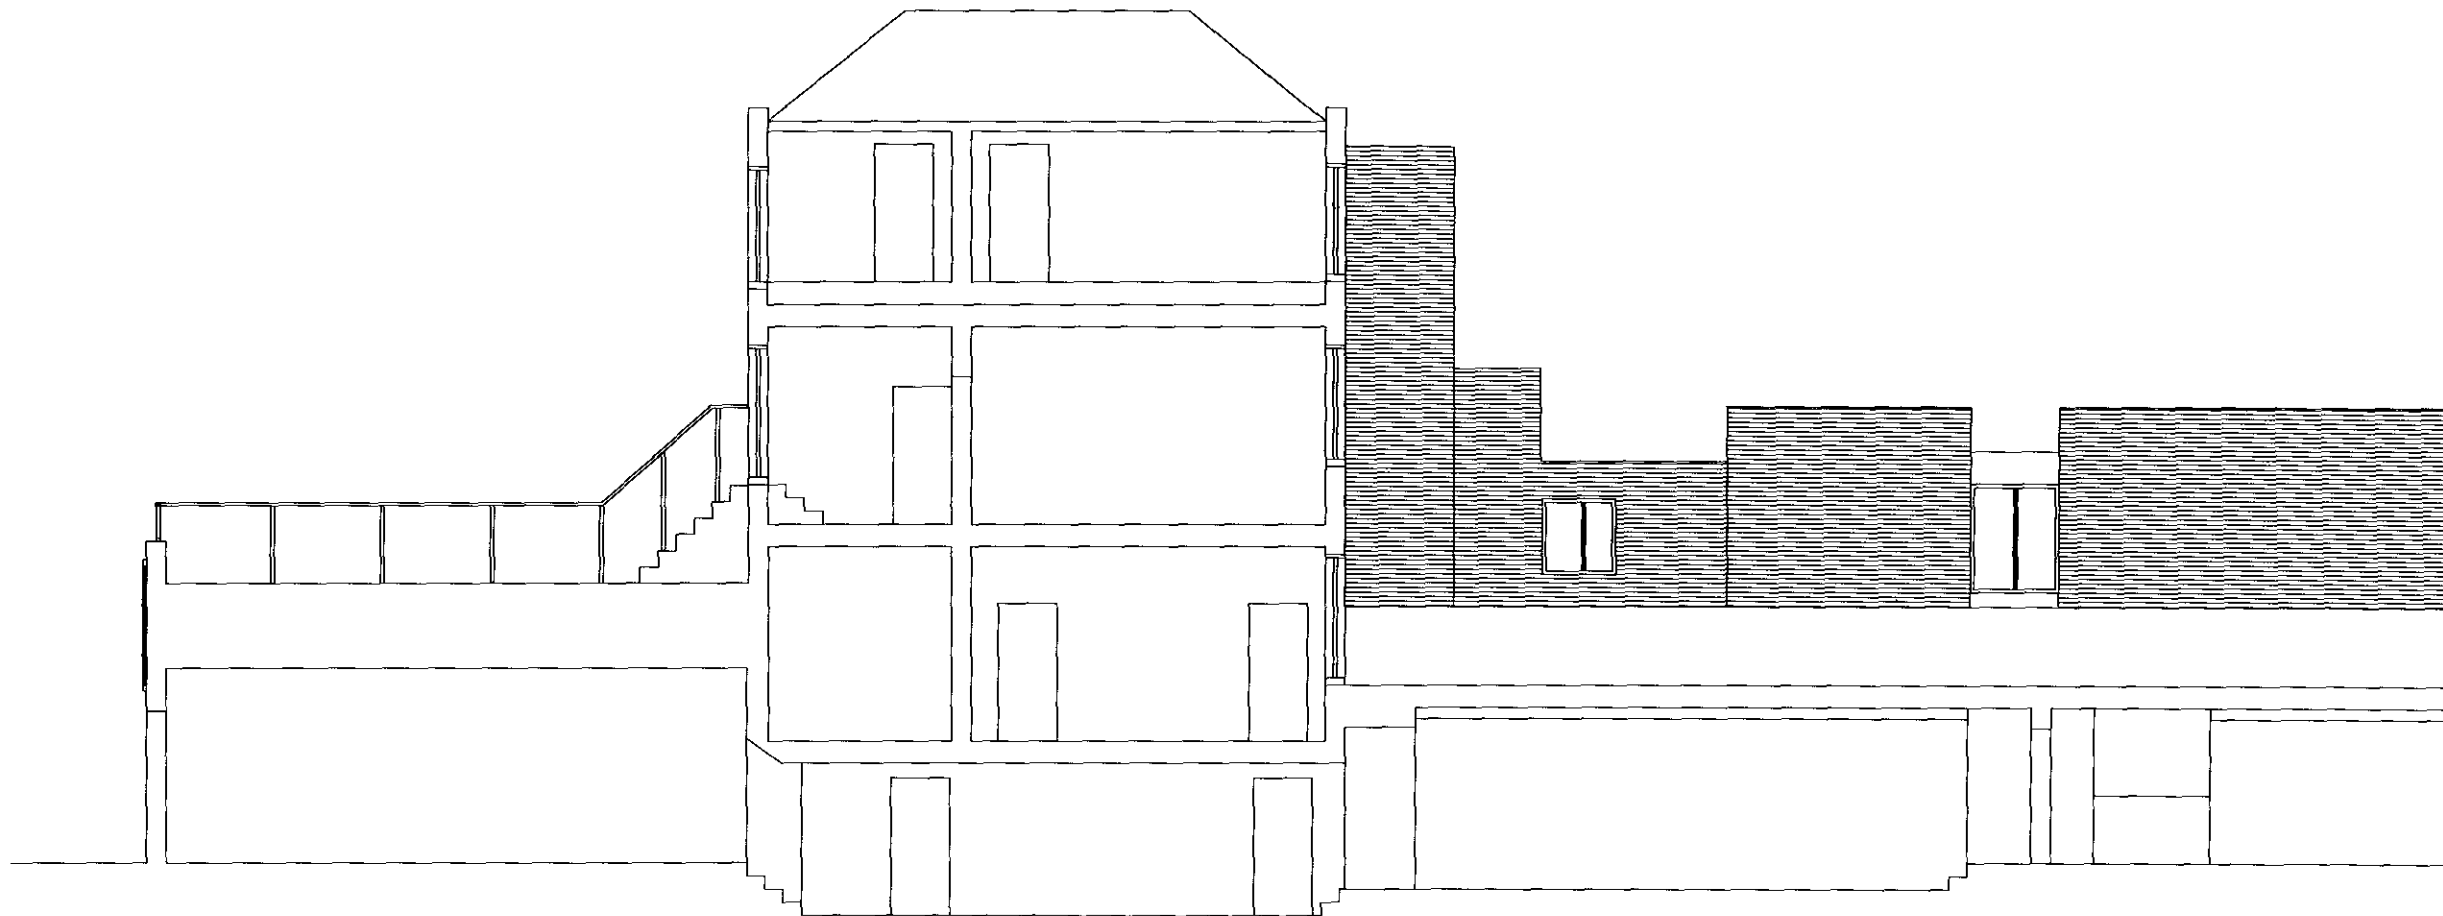


RECEIVED 19 NOV 2010


Rev	Notes	Date
Drawn	JB	Chk JB
		Date 25.08.10
<p>DO NOT SCALE THE DRAWING, ALL DIMENSIONS MUST BE CHECKED ON SITE. JNB DESIGN ARE TO BE INFORMED OF ANY DISCREPANCIES PRIOR TO CONSTRUCTION. THE DRAWING AND ANY OF THE DETAILS THEREIN REMAIN THE COPYRIGHT OF JNB DESIGN.</p>		
<p><input type="radio"/> Legal <input checked="" type="radio"/> Planning <input type="radio"/> Tender <input type="radio"/> Construction <input type="radio"/> As-built</p>		
 <p>JNB DESIGN</p>		
<p>Contact JNB Design, Ringley House, 349 Royal College Street, NW1 9QS info@jnbdesign.co.uk, www.jnbdesign.co.uk</p>		
<p>Client MIKE & TARA KENNEY</p>		
<p>Project 56 CHALK FARM ROAD LONDON, NW1 8AN</p>		
<p>Drawing Title EXISTING SECTION AA</p>		
Drawing no.	Size	Scale
109/SK108	A3	1:100

SK107

NORTH




Note: all plans are orientated north unless otherwise stated

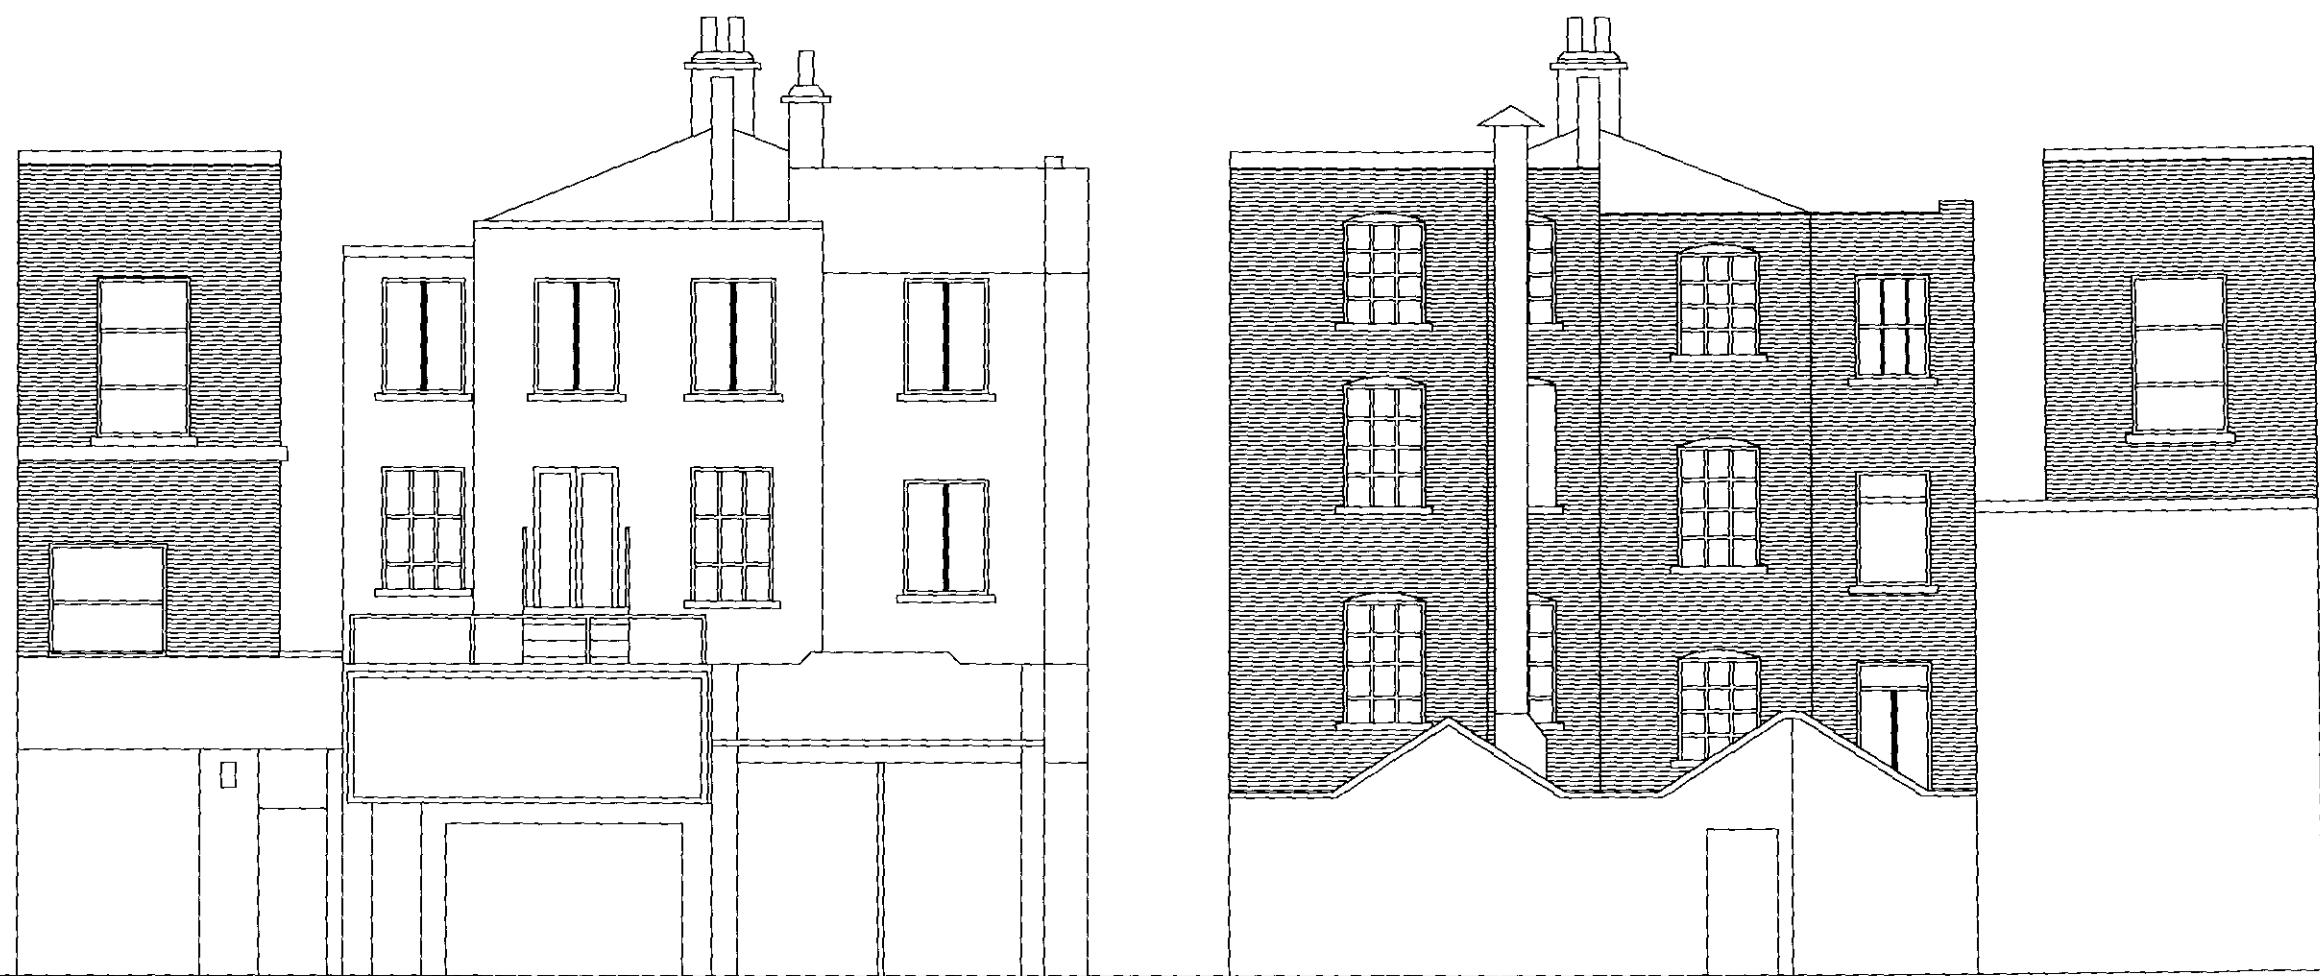

EXISTING FRONT ELEVATION

EXISTING REAR ELEVATION

RECEIVED 19 NOV 2010


Rev	Notes	Date
Drawn	JB	Chk. JB
		Date 25.08.10
DO NOT SCALE THE DRAWING. ALL DIMENSIONS MUST BE CHECKED ON SITE. JNB DESIGN ARE TO BE INFORMED OF ANY DISCREPANCIES PRIOR TO CONSTRUCTION. THE DRAWING AND ANY OF THE DETAILS THEREIN REMAIN THE COPYRIGHT OF JNB DESIGN.		
<input type="checkbox"/> Legal <input checked="" type="checkbox"/> Planning <input type="checkbox"/> Tender <input type="checkbox"/> Construction <input type="checkbox"/> As-built		
 JNB DESIGN		
Contact JNB Design, Ringley House, 349 Royal College Street, NW1 9QS info@jnbdesign.co.uk, www.jnbdesign.co.uk		
Client MIKE & TARA KENNEY		
Project 56 CHALK FARM ROAD LONDON, NW1 8AN		
Drawing Title EXISTING ELEVATION FRONT & REAR		
Drawing no.	Size	Scale
109/SK107	A3	1:100

SK105

NORTH



Note: all plans are orientated due north unless otherwise stated

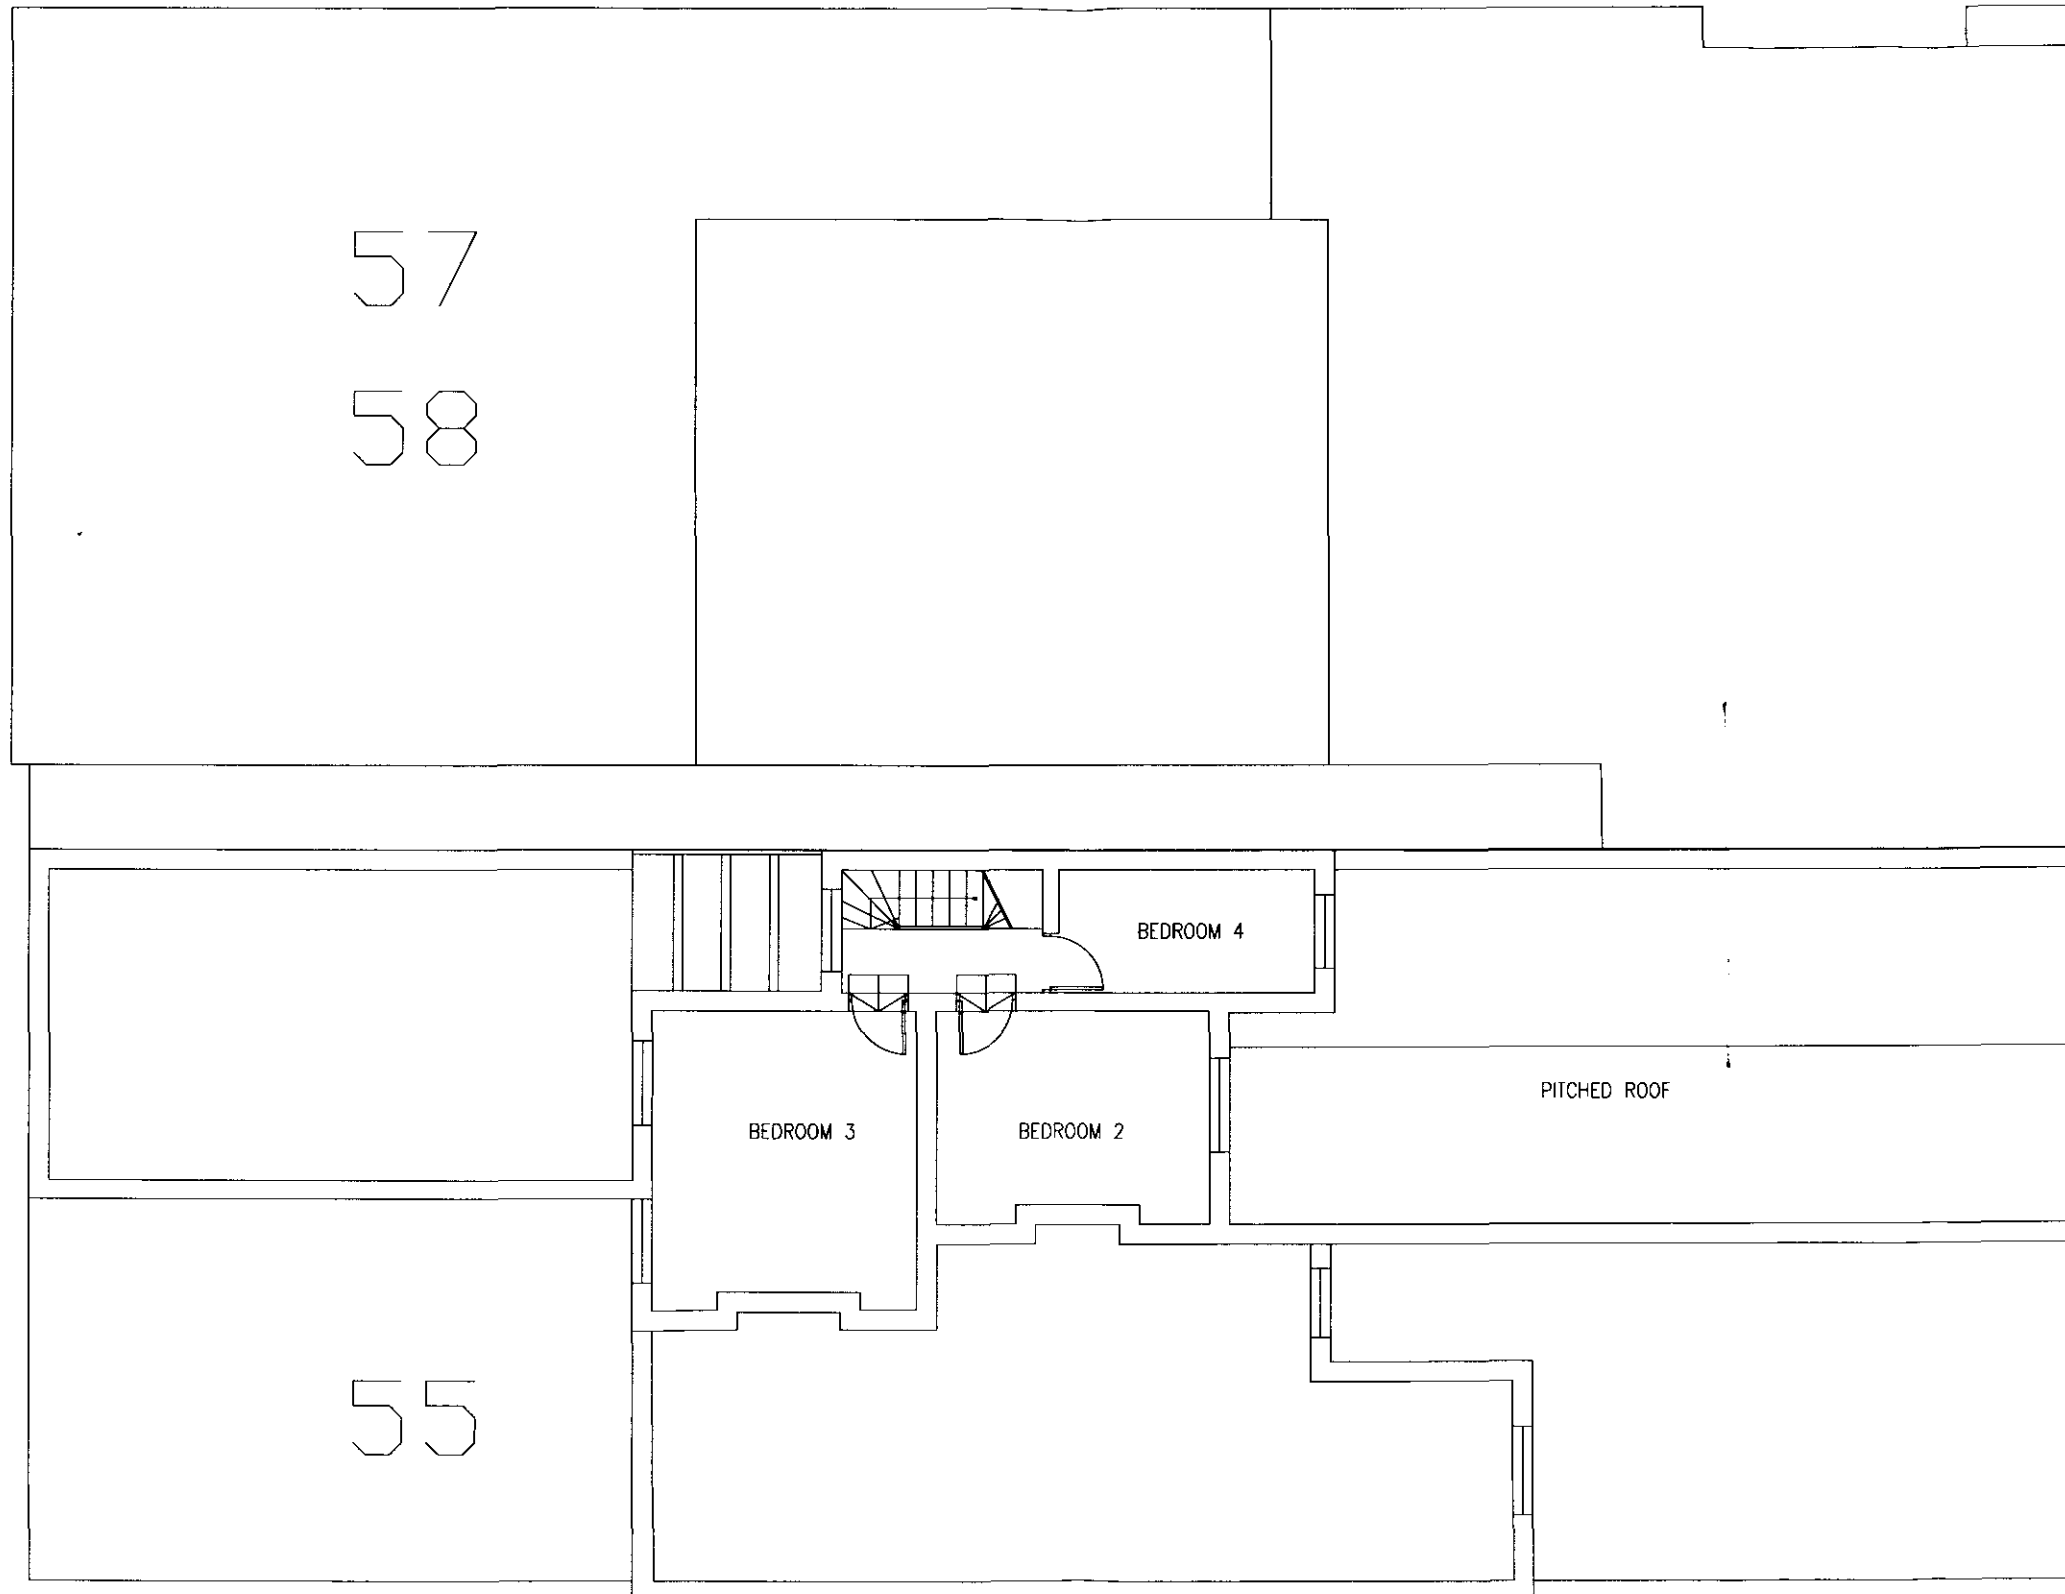

RECEIVED 19 NOV 2010

Rev	Notes	Date
Drawn	JB	Chk. JB
		Date 25.08.10

DO NOT SCALE THE DRAWING. ALL DIMENSIONS MUST BE CHECKED ON SITE. JNB DESIGN ARE TO BE INFORMED OF ANY DISCREPANCIES PRIOR TO CONSTRUCTION, THE DRAWING AND ANY OF THE DETAILS THEREIN REMAIN THE COPYRIGHT OF JNB DESIGN.

Legal Planning Tender Construction As-built



JNB DESIGN

Contact
 JNB Design, Ringley House,
 349 Royal College Street, NW1 9QS
 info@jnbdesign.co.uk, www.jnbdesign.co.uk

Client
 MIKE & TARA KENNEY

Project
 56 CHALK FARM ROAD
 LONDON, NW1 8AN

Drawing Title
 THIRD FLOOR PLAN EXISTING

Drawing no.	Size	Scale
109/SK105	A3	1:100