

OS MAP  
SCALE 1:1250

Amendments:	
Rev	Description

Project:  
26 HILLWAY  
N66QA

Title:  
Proposed front and rear elevation  
Proposed side elevation 1 and 2  
Proposed section AA




Bluelime LTD  
Unit 3  
17-19 Bonny Street  
London  
NW1 9PE  
T: +44 (0) 844 800 5711  
F: +44 (0) 844 800 5659  
E: info@blueimeltd.com  
W: www.blueimeltd.com

PLANNING DRAWINGS

Drawn By: ED	Scale: 1:500@ A1	Date: 07/09/15
Drawing Number: BLC-1514-PP-103	Revision: D	

2.5m 0m 5m  
SCALE 1:50

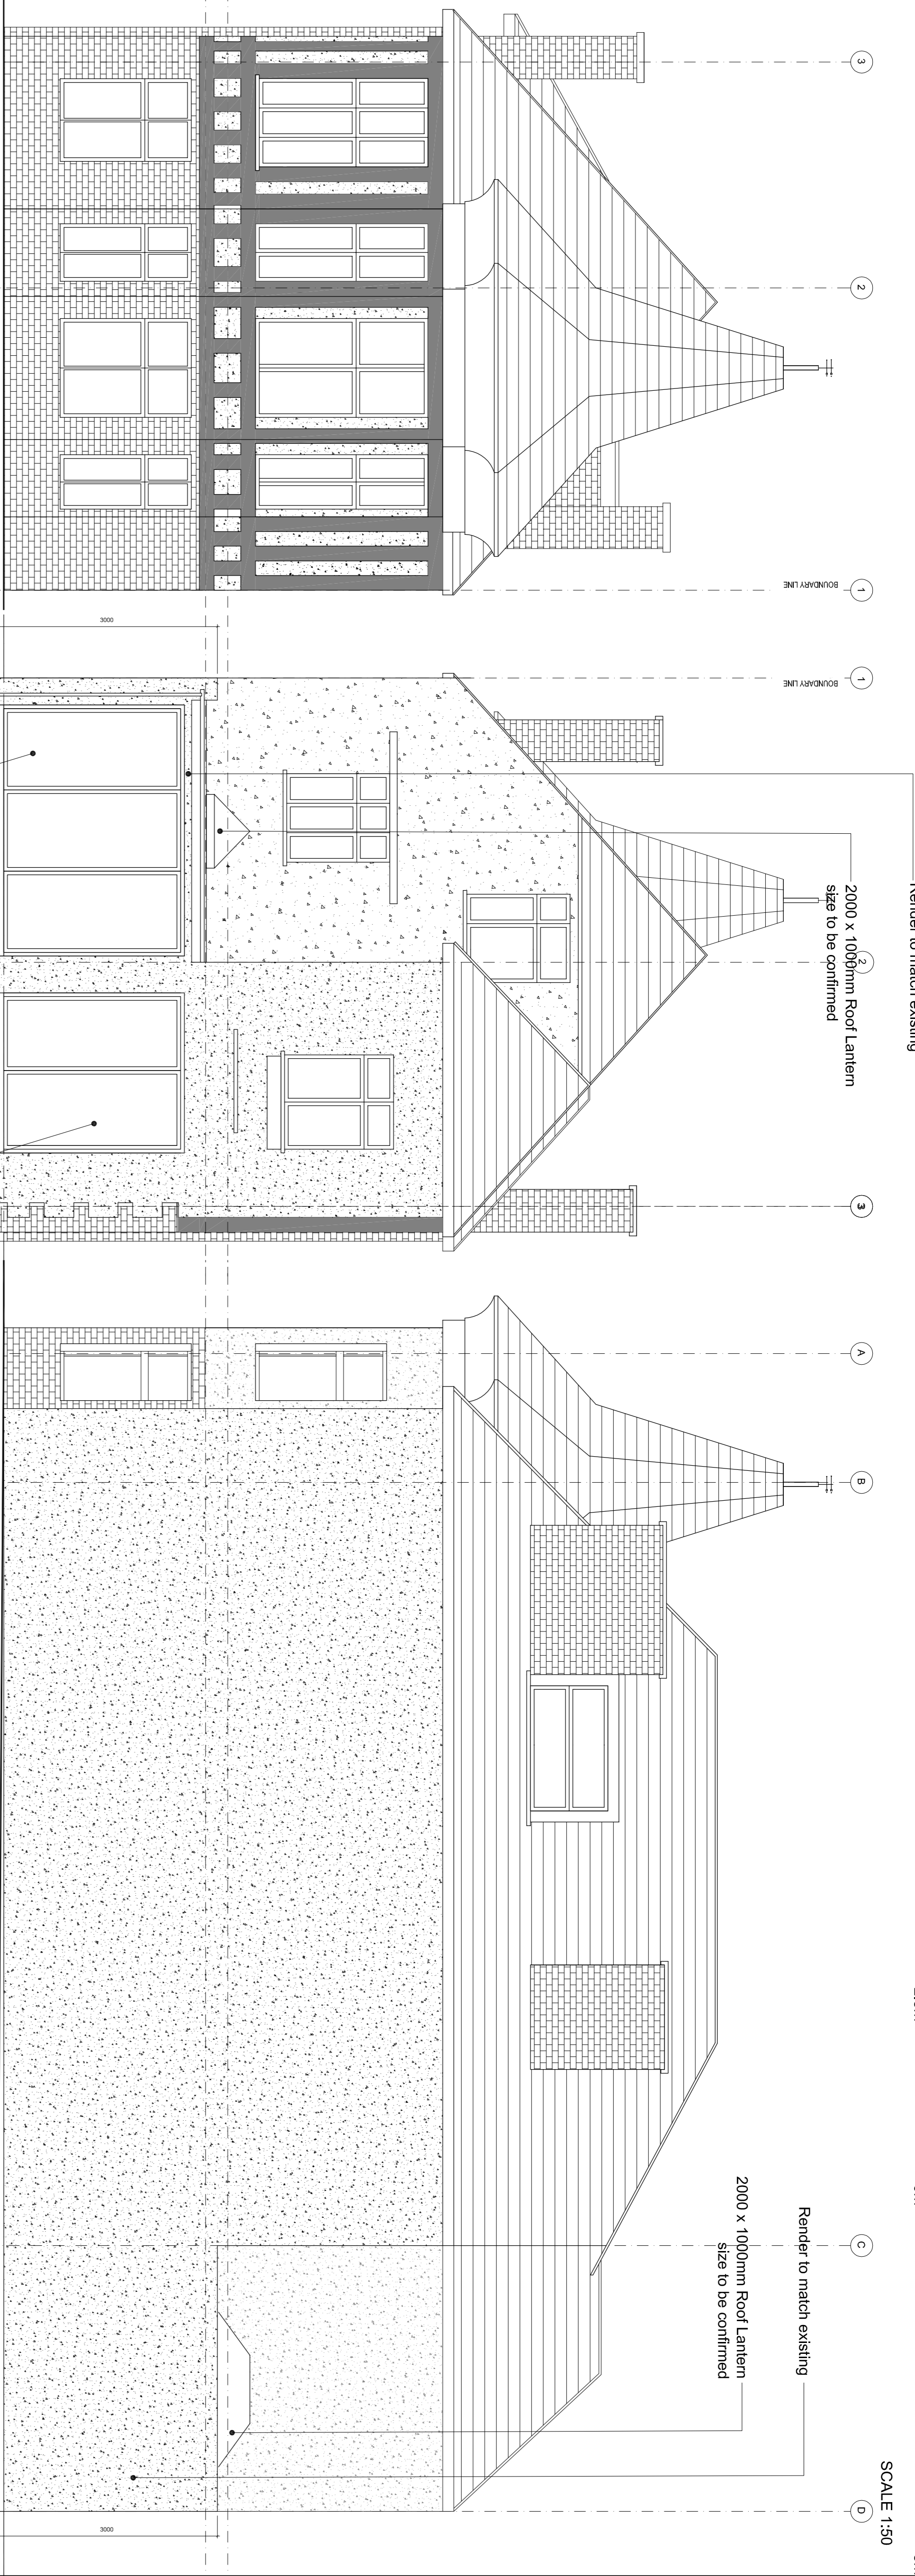


01: PROPOSED FRONT ELEVATION  
SCALE 1:50

02: PROPOSED REAR ELEVATION  
SCALE 1:50

03: PROPOSED SIDE ELEVATION 1  
SCALE 1:50

SCALE 1:50

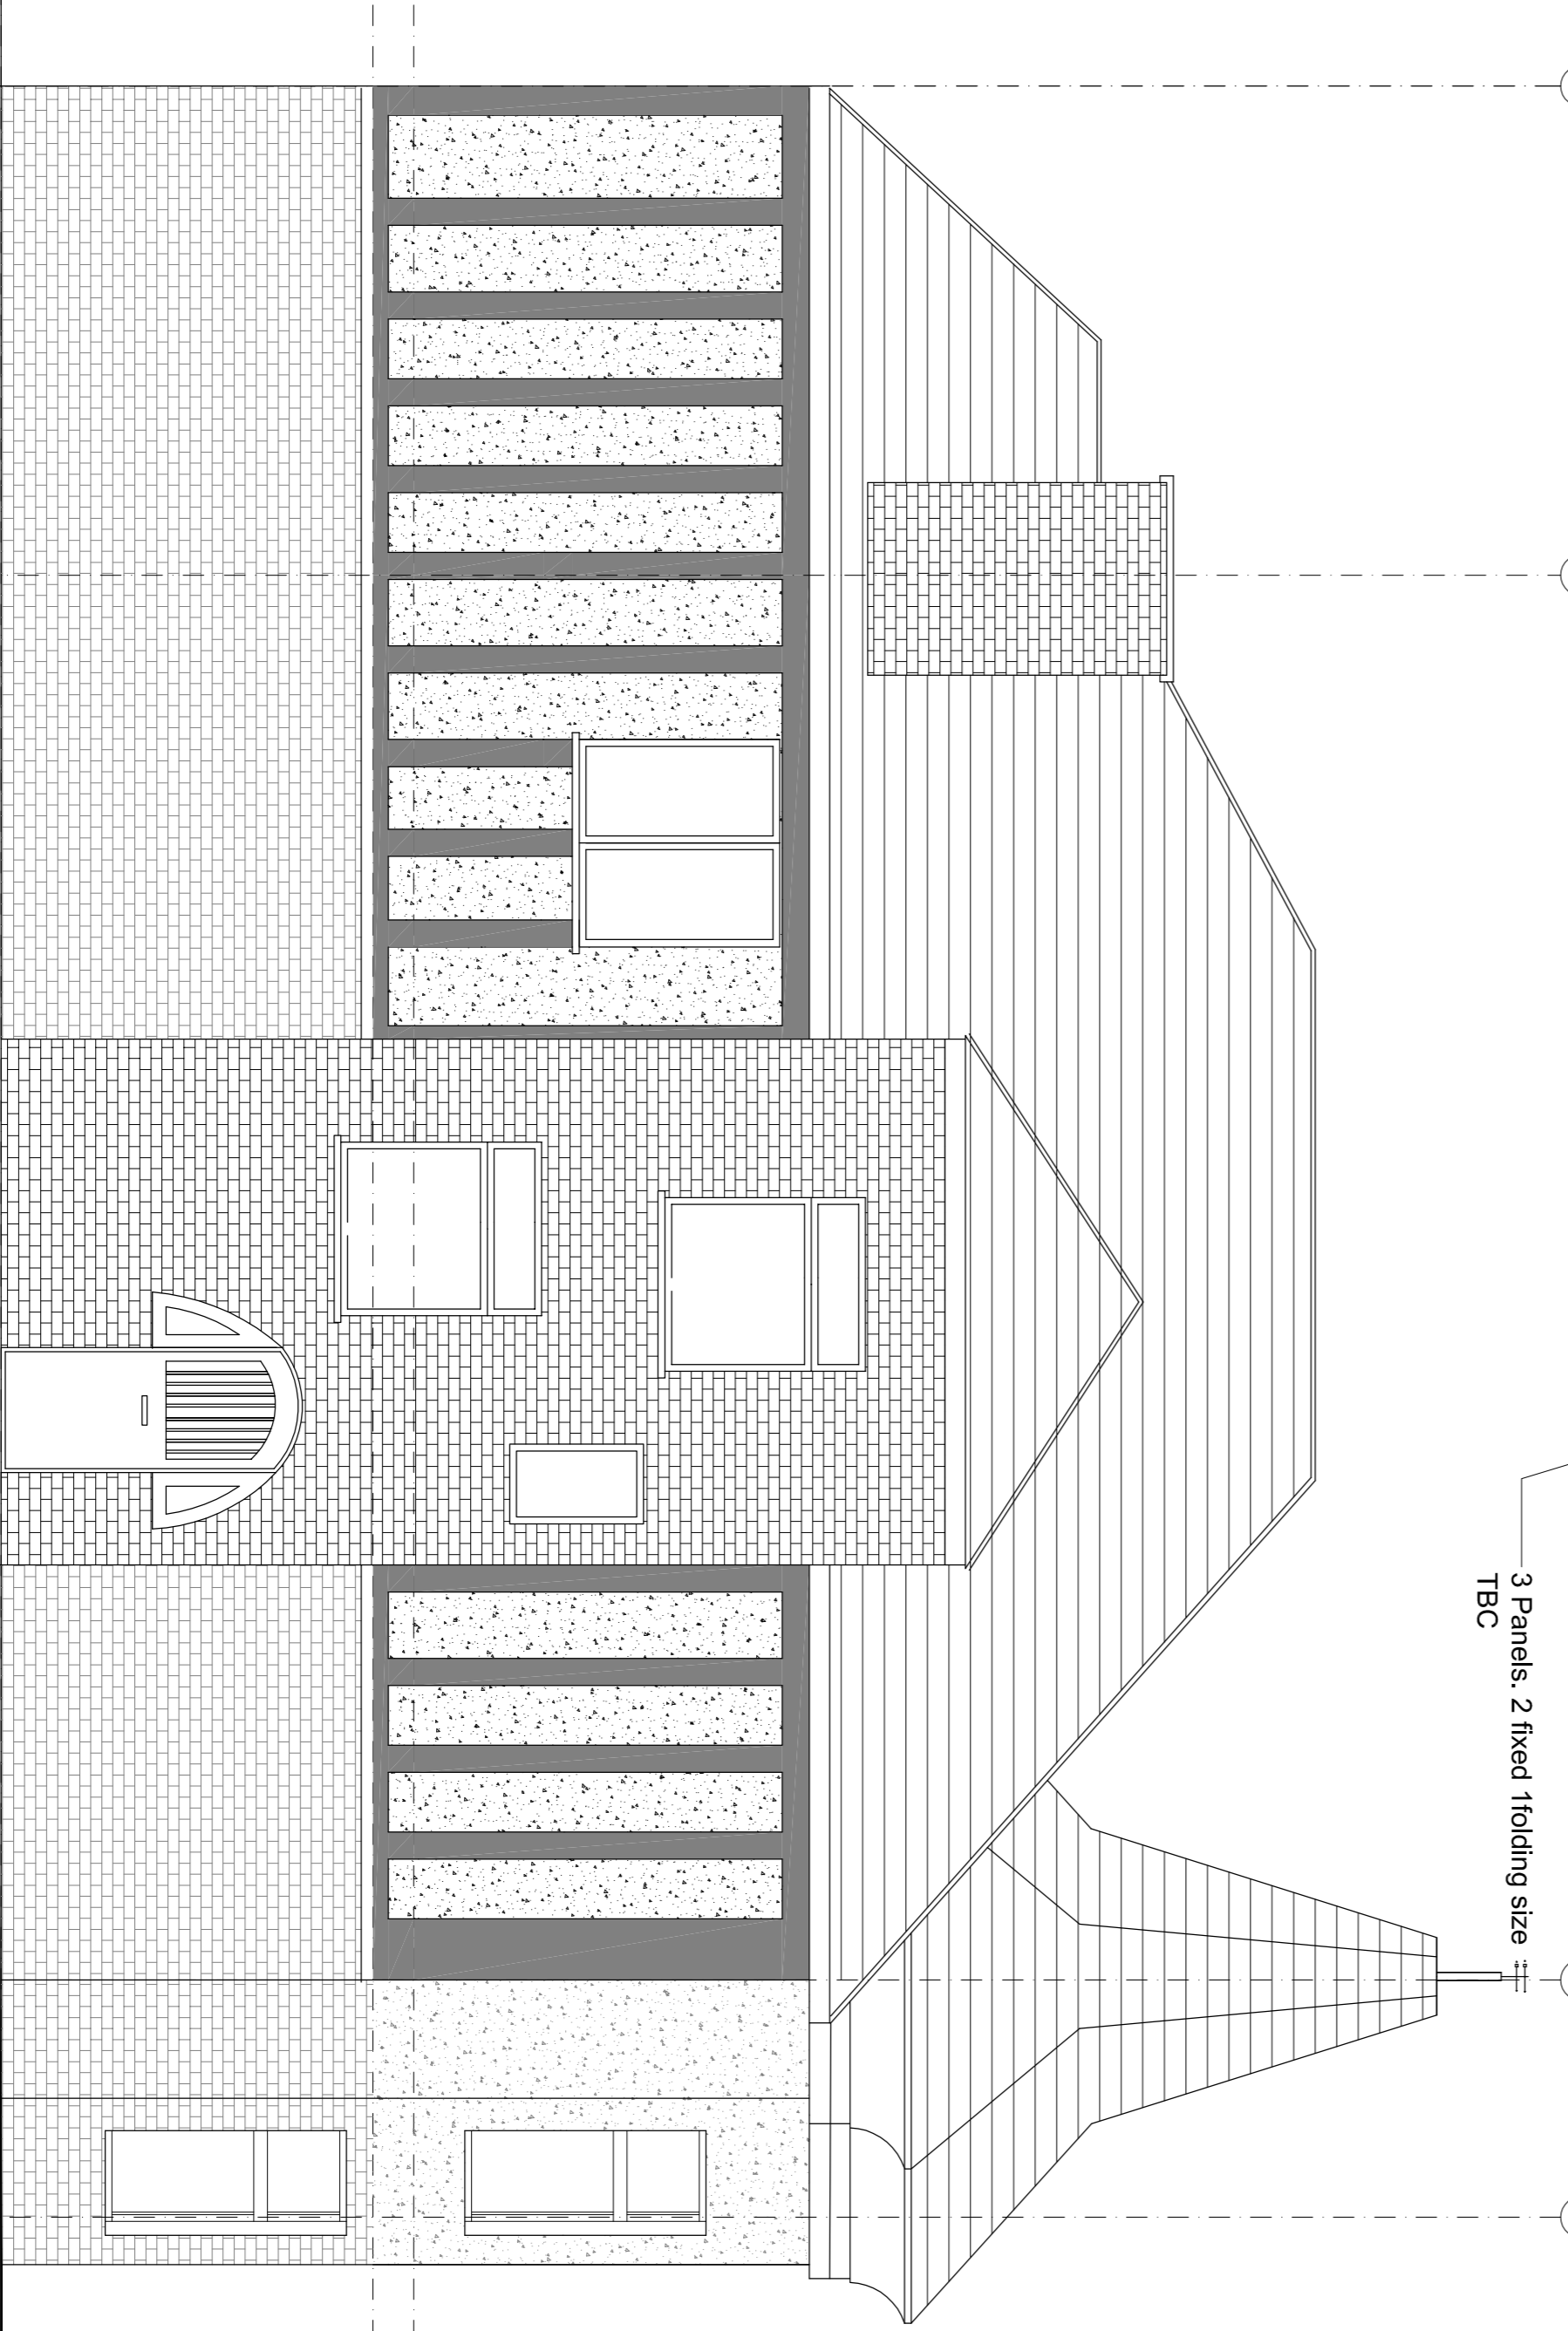

04: PROPOSED SIDE ELEVATION 2  
SCALE 1:50

05: PROPOSED SECTION AA  
SCALE 1:50

EMPHASIS