

OS MAP
SCALE 1:1250

Amendments:	Ref.	Int.	Date	Description

Project:
26 HILLWAY
N66QA

Title:
Existing and proposed site plan




Bluelime LTD
Unit 3
17-19 Bonny Street
London
NW1 9PE
T: +44 (0) 844 800 5711
F: +44 (0) 844 800 5659
E: info@bluelimeltd.com
W: www.bluelimeltd.com


PLANNING DRAWINGS

Drawn By: JS Scale: 1:2000 @ A1 Date: 07/09/15

Drawing Number: BLC-1514-SP-104 D

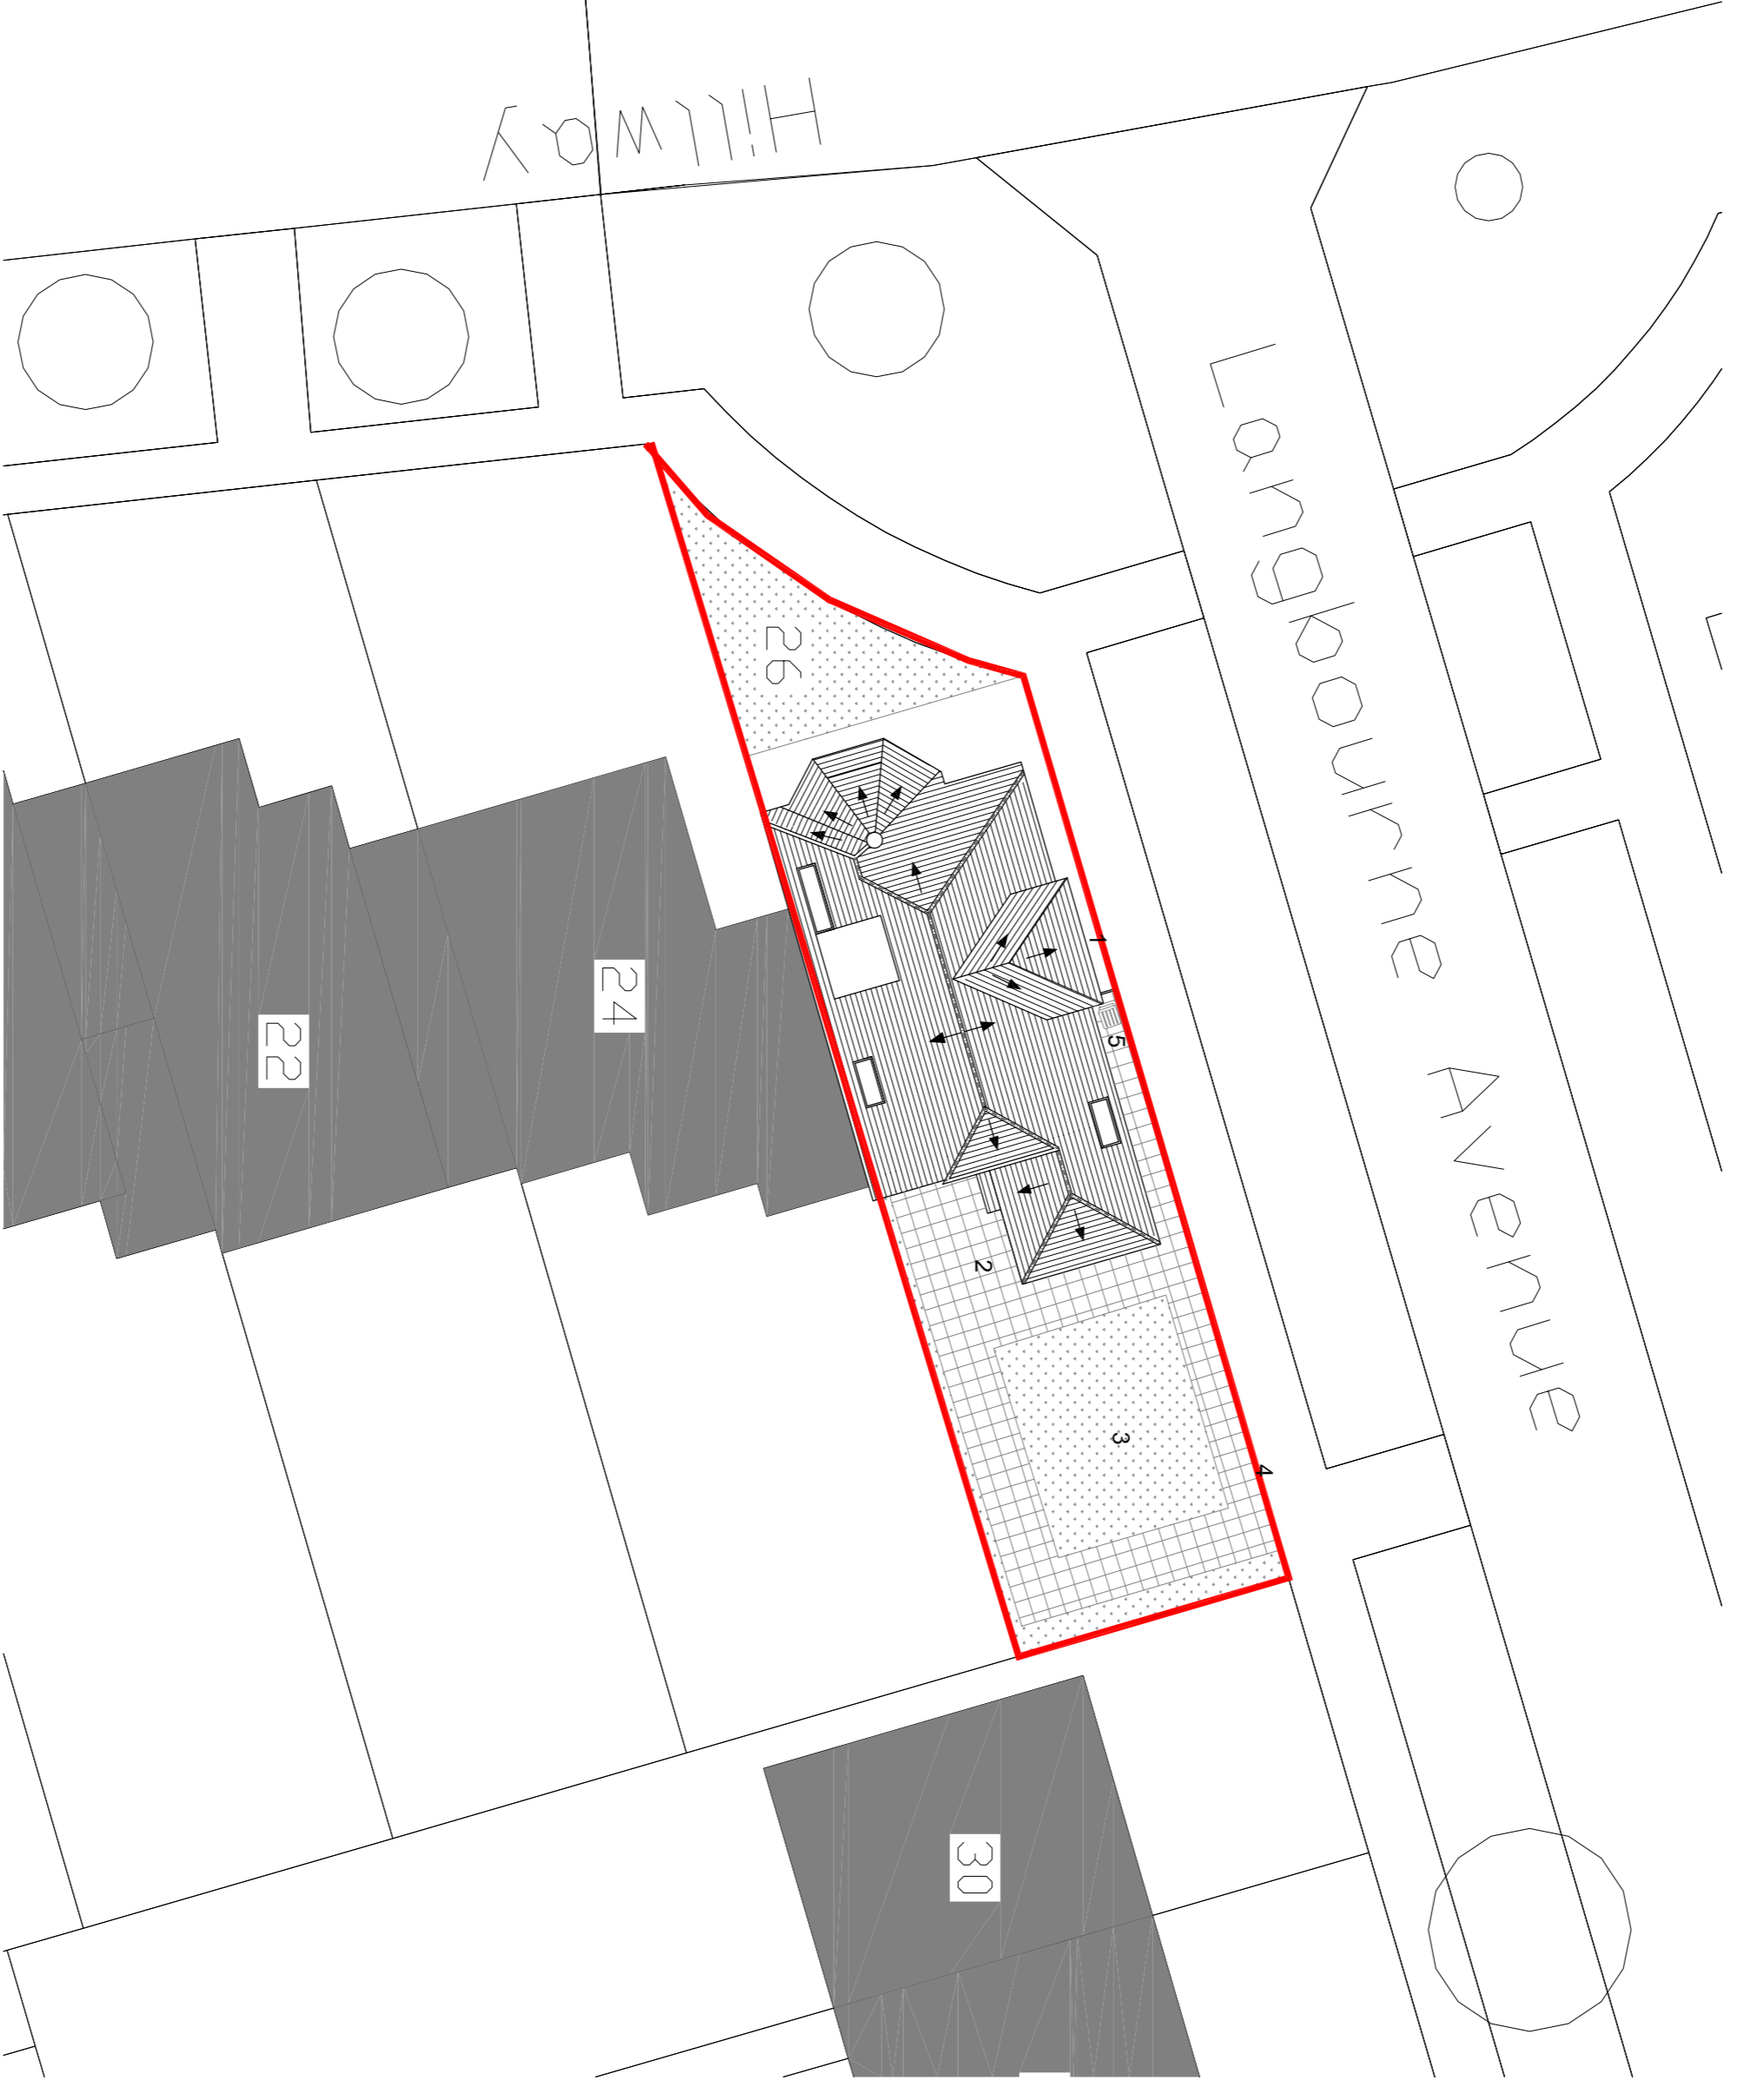

01: EXISTING SITE PLAN
SCALE 1:200

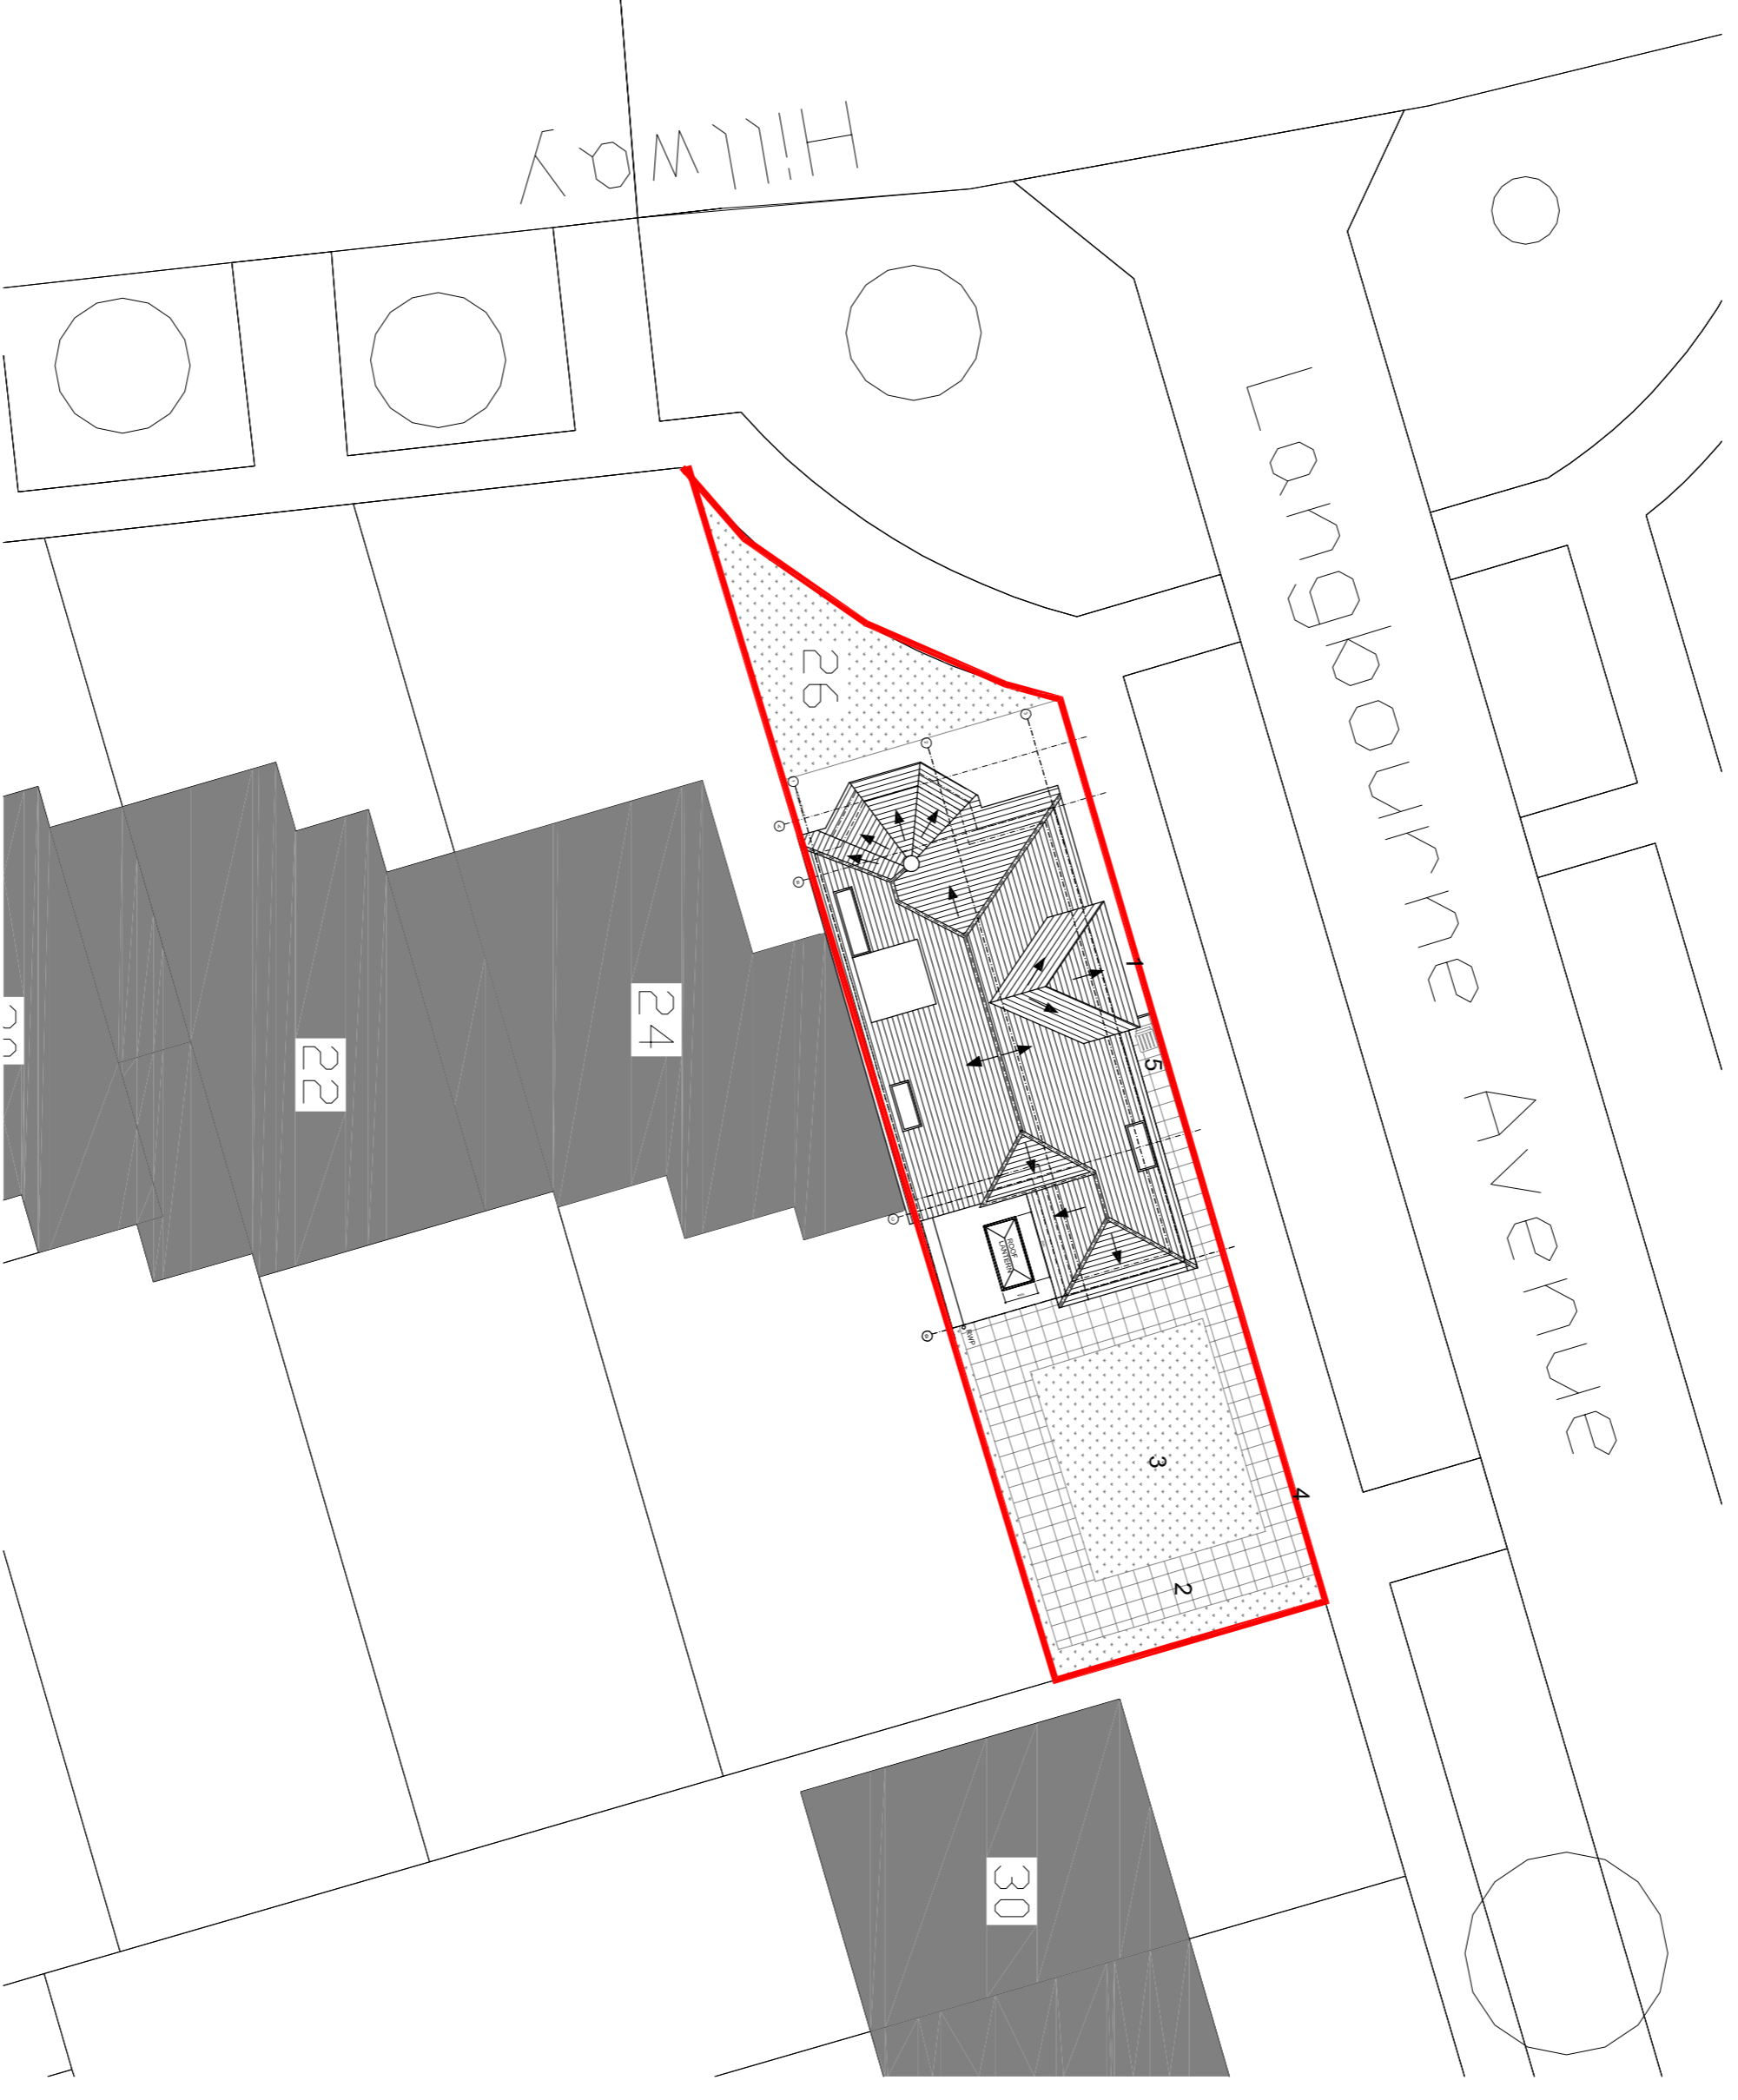

02: PROPOSED SITE PLAN
SCALE 1:200

- KEY
- 1 Entrance
 - 2 Paving
 - 3 Grass
 - 4 Gate
 - 5 Refuse bins