



This drawing is copyright and shall not be reproduced nor used for any other purpose without the written permission of the architects. This drawing must be read in conjunction with all other related drawings and documentation. It is the contractors responsibility to ensure full compliance with the Building Regulations. Do not scale from this drawing, use figured dimensions only. It is the contractors responsibility to check and verify all dimensions on site. Any discrepancies to be reported immediately.
IF IN DOUBT ASK.
Materials not in conformity with relevant British or European Standards/Codes of practice or materials known to be deleterious to health & safety must not be used or specified on this project.

XREF'S IN THIS DRAWING


Hazard Warning Schedule		COMMENTS / ACTION
HAZARD		

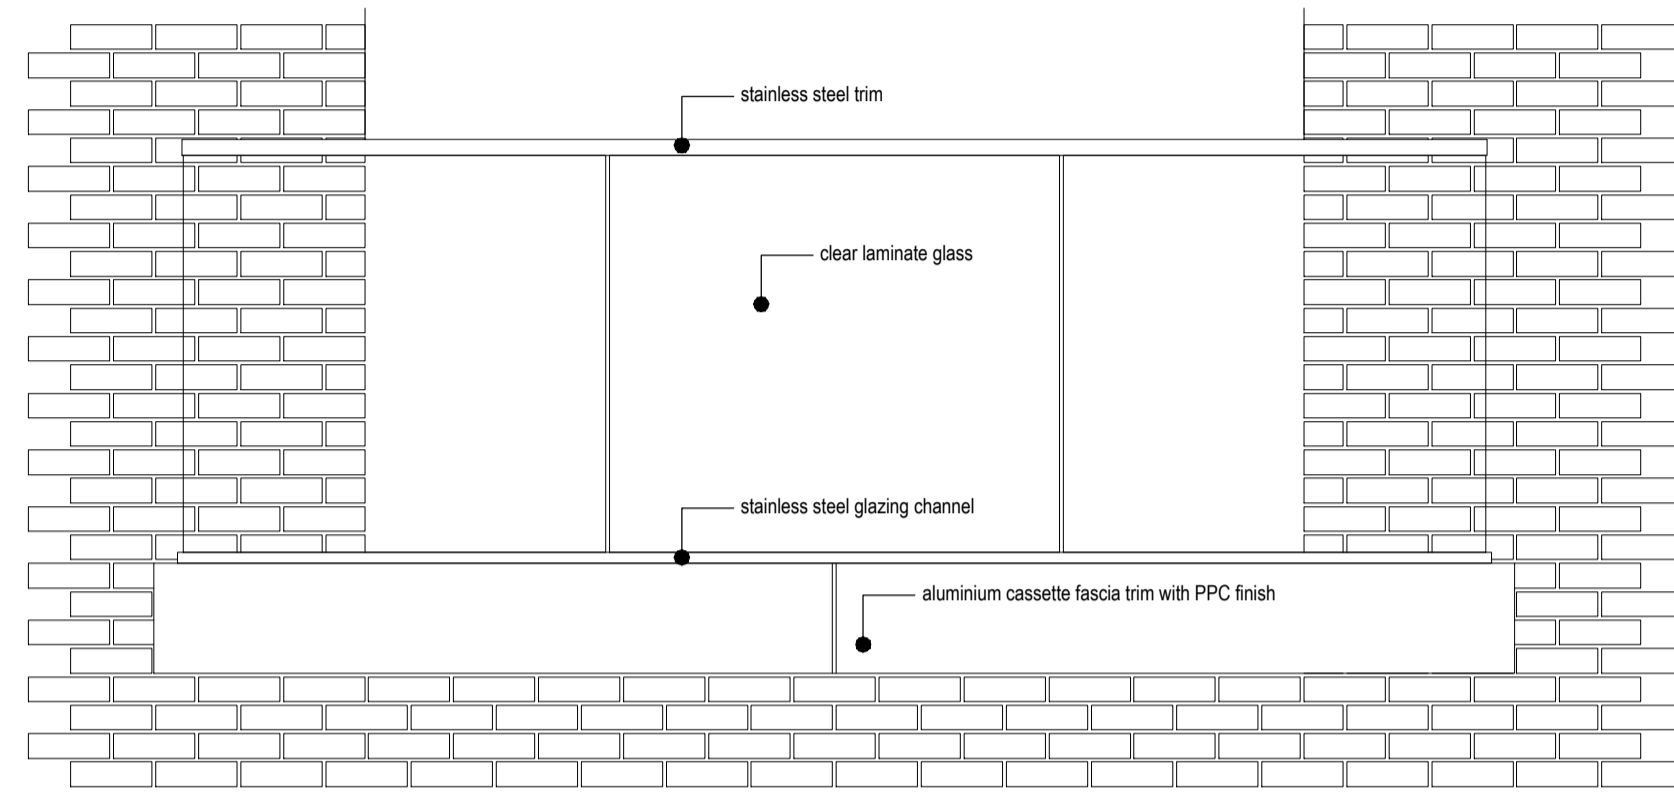


Front Elevation

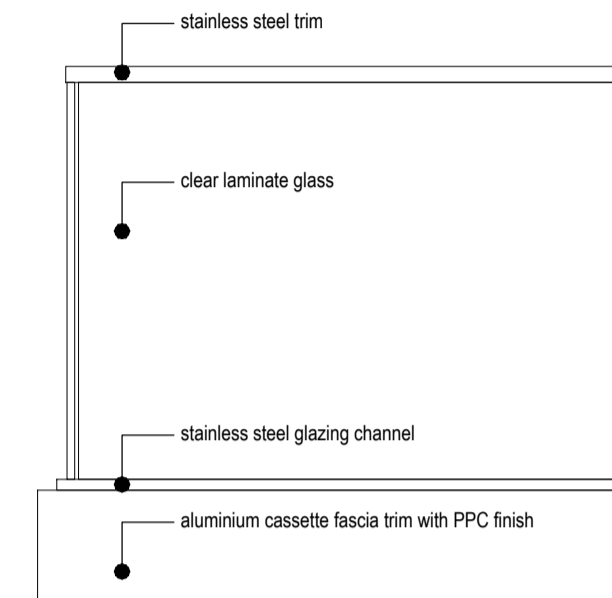


Side Elevation

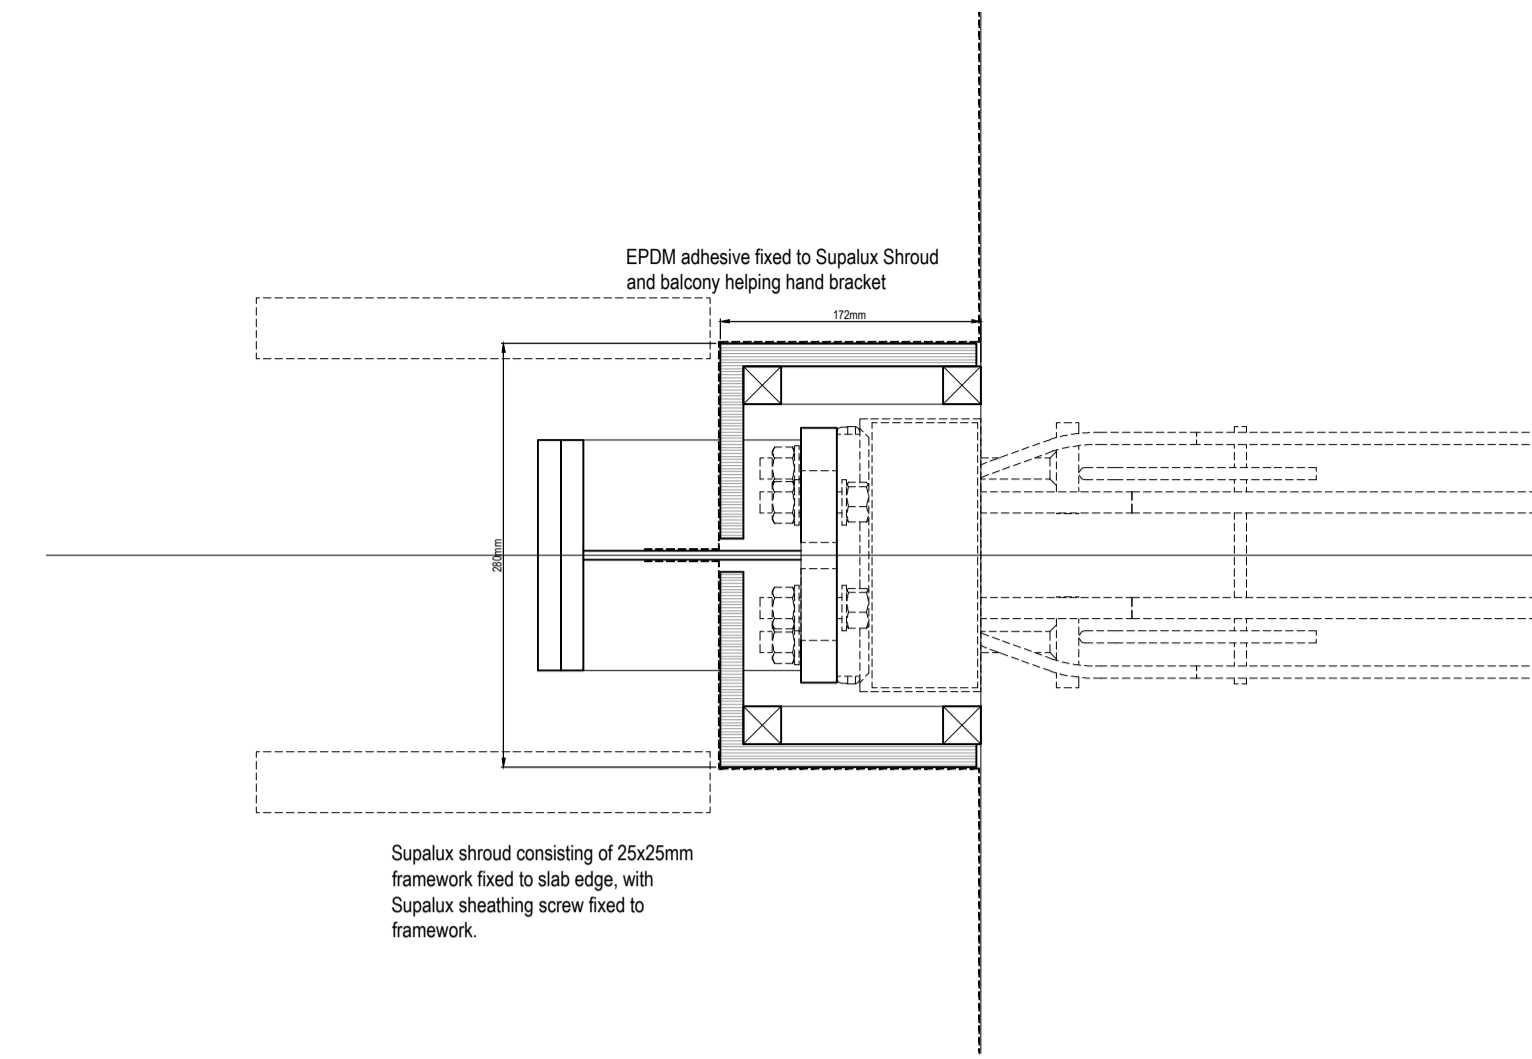


Plan Detail (shrouds)

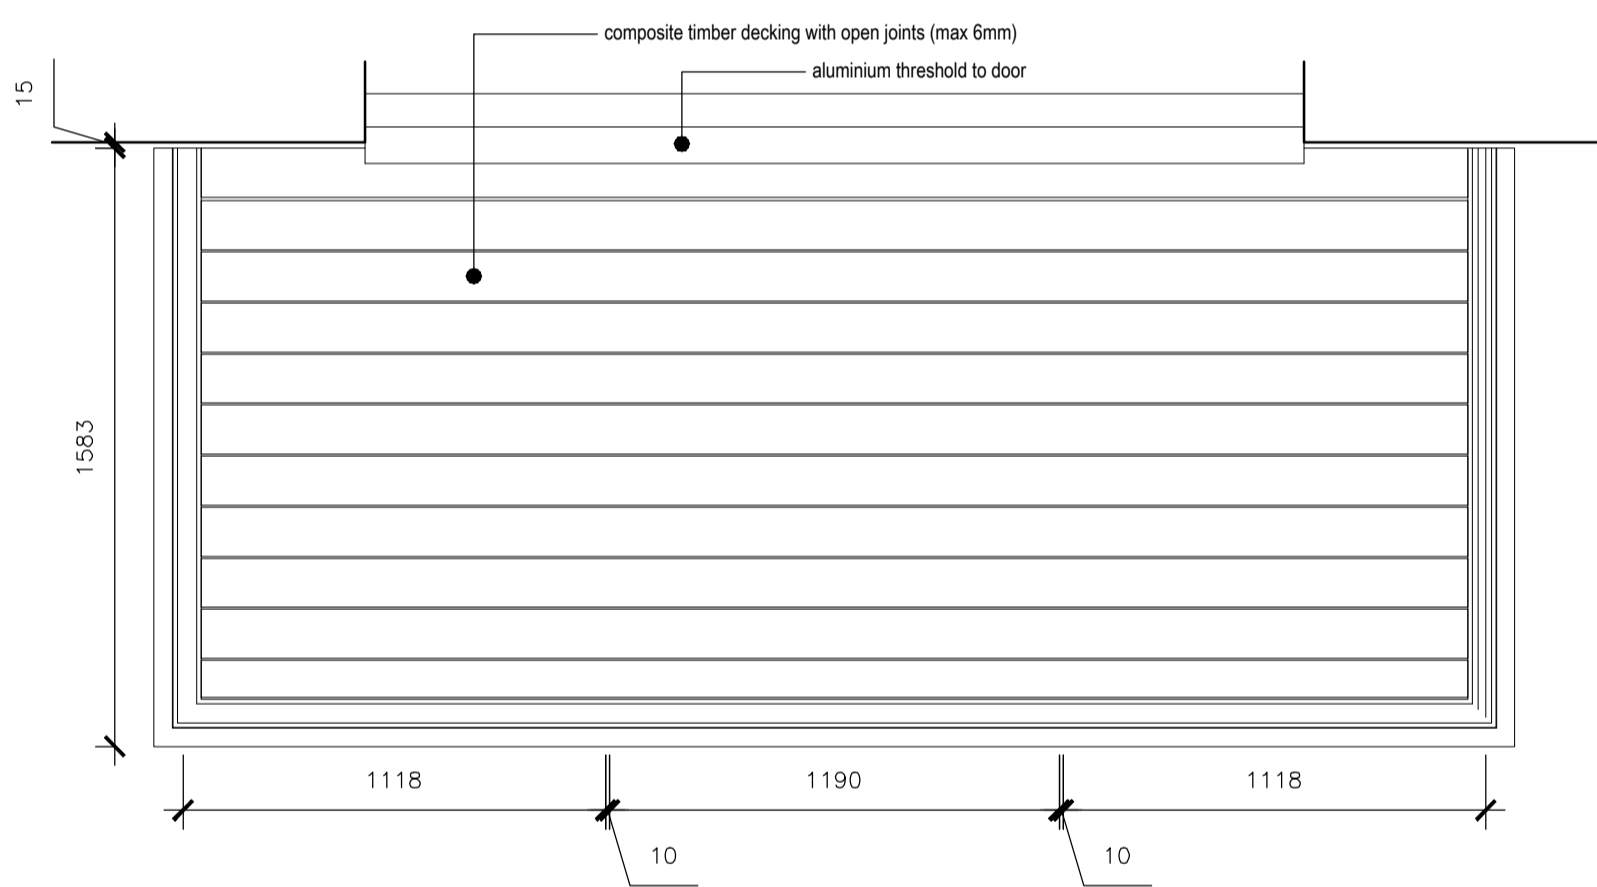


Floor Plan

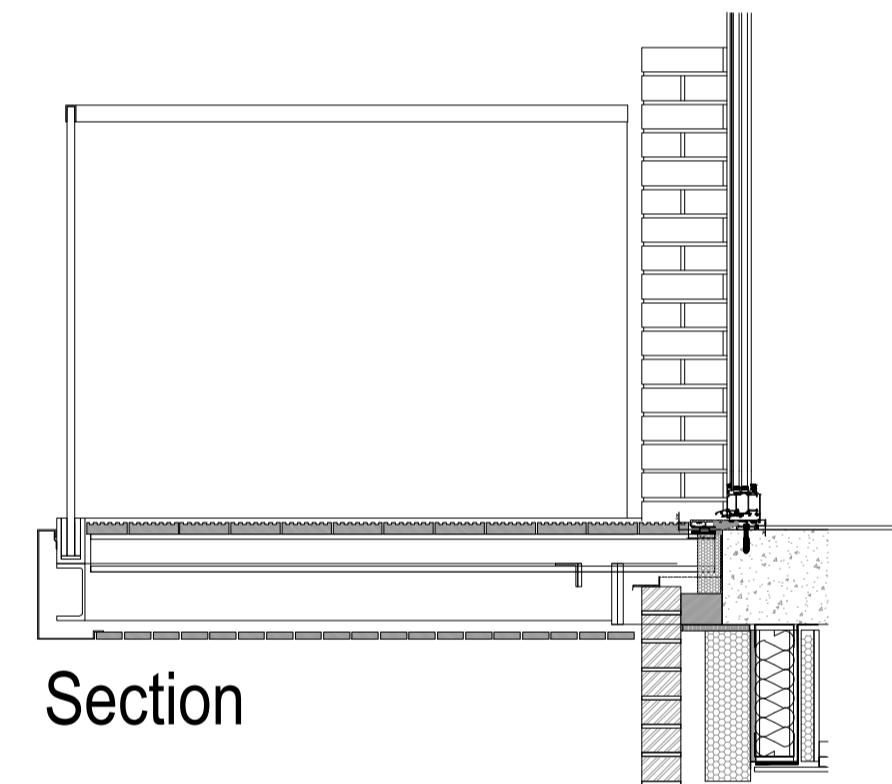


Section

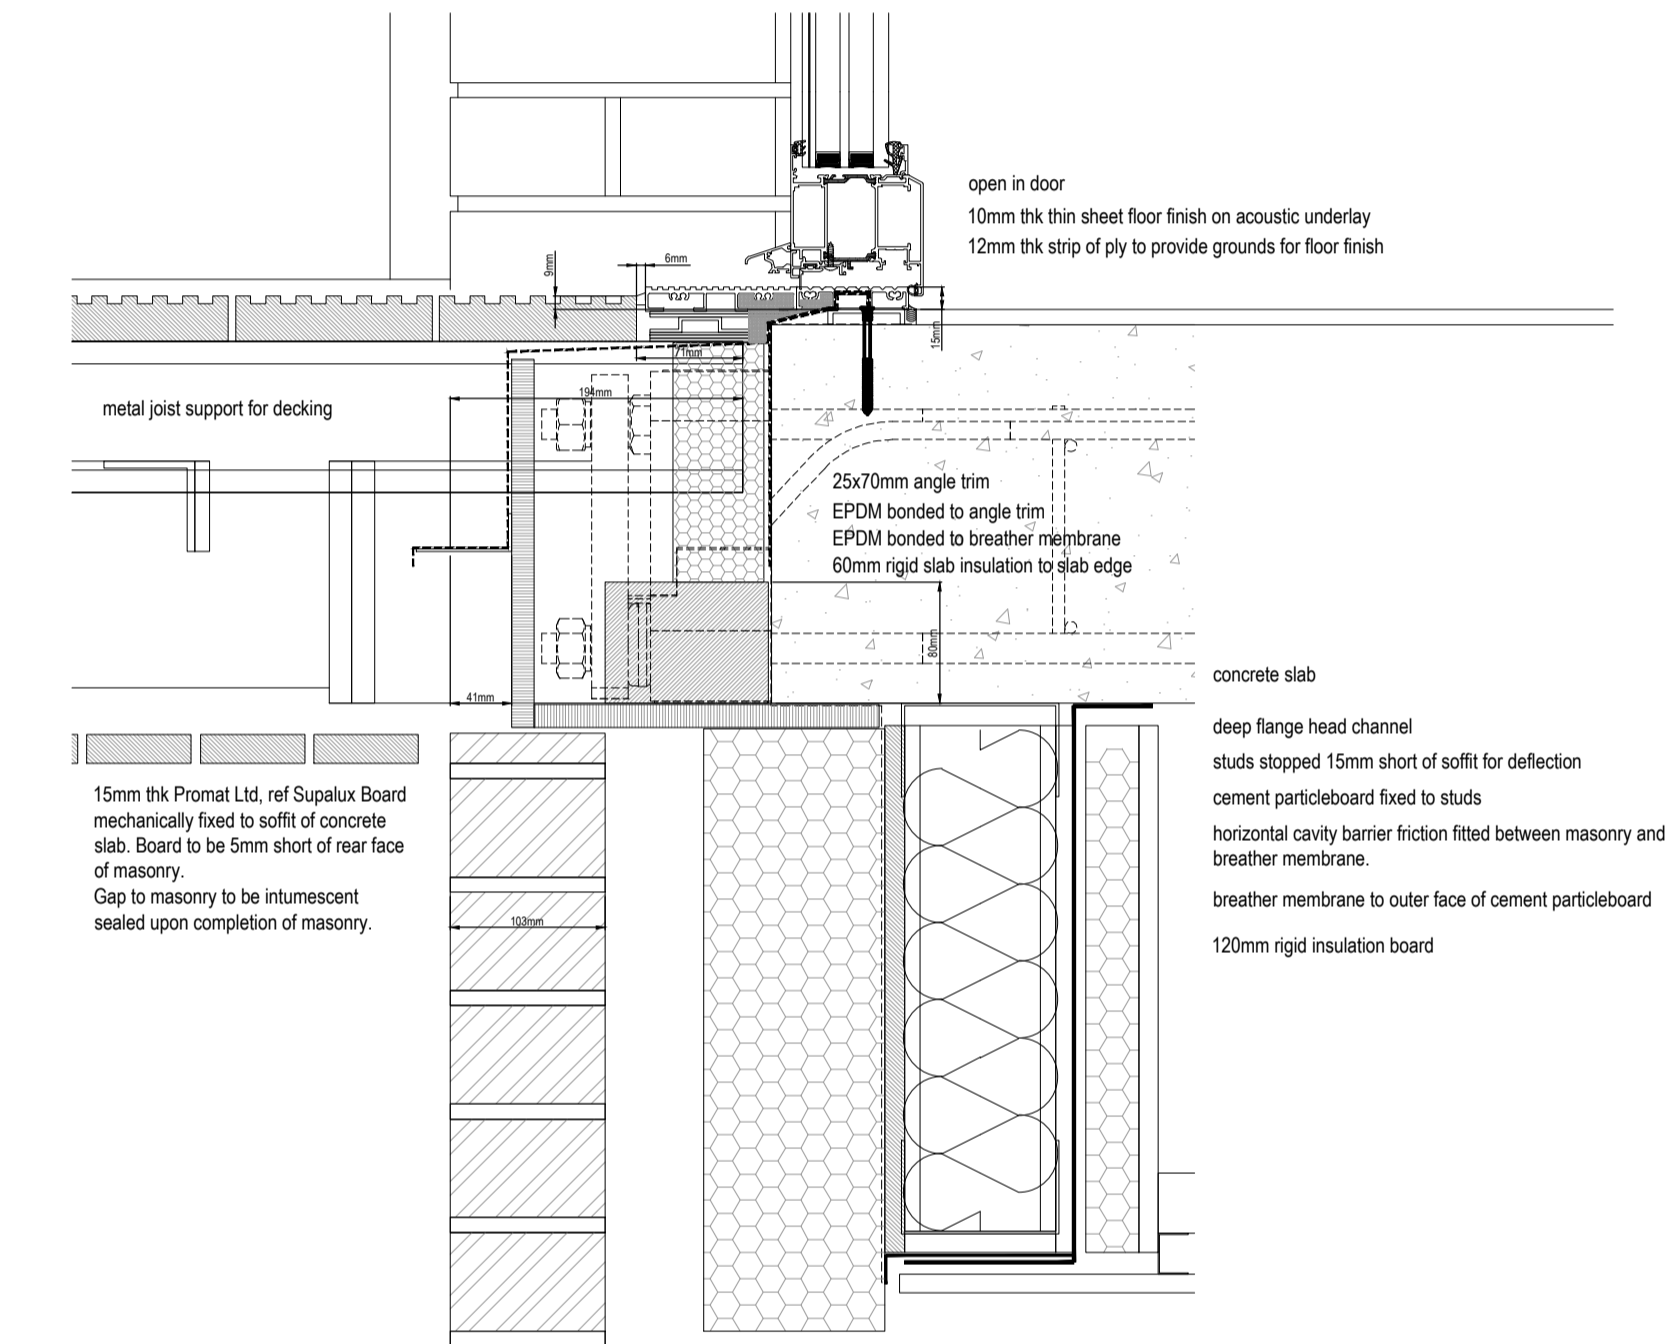


Threshold Detail (between shrouds)

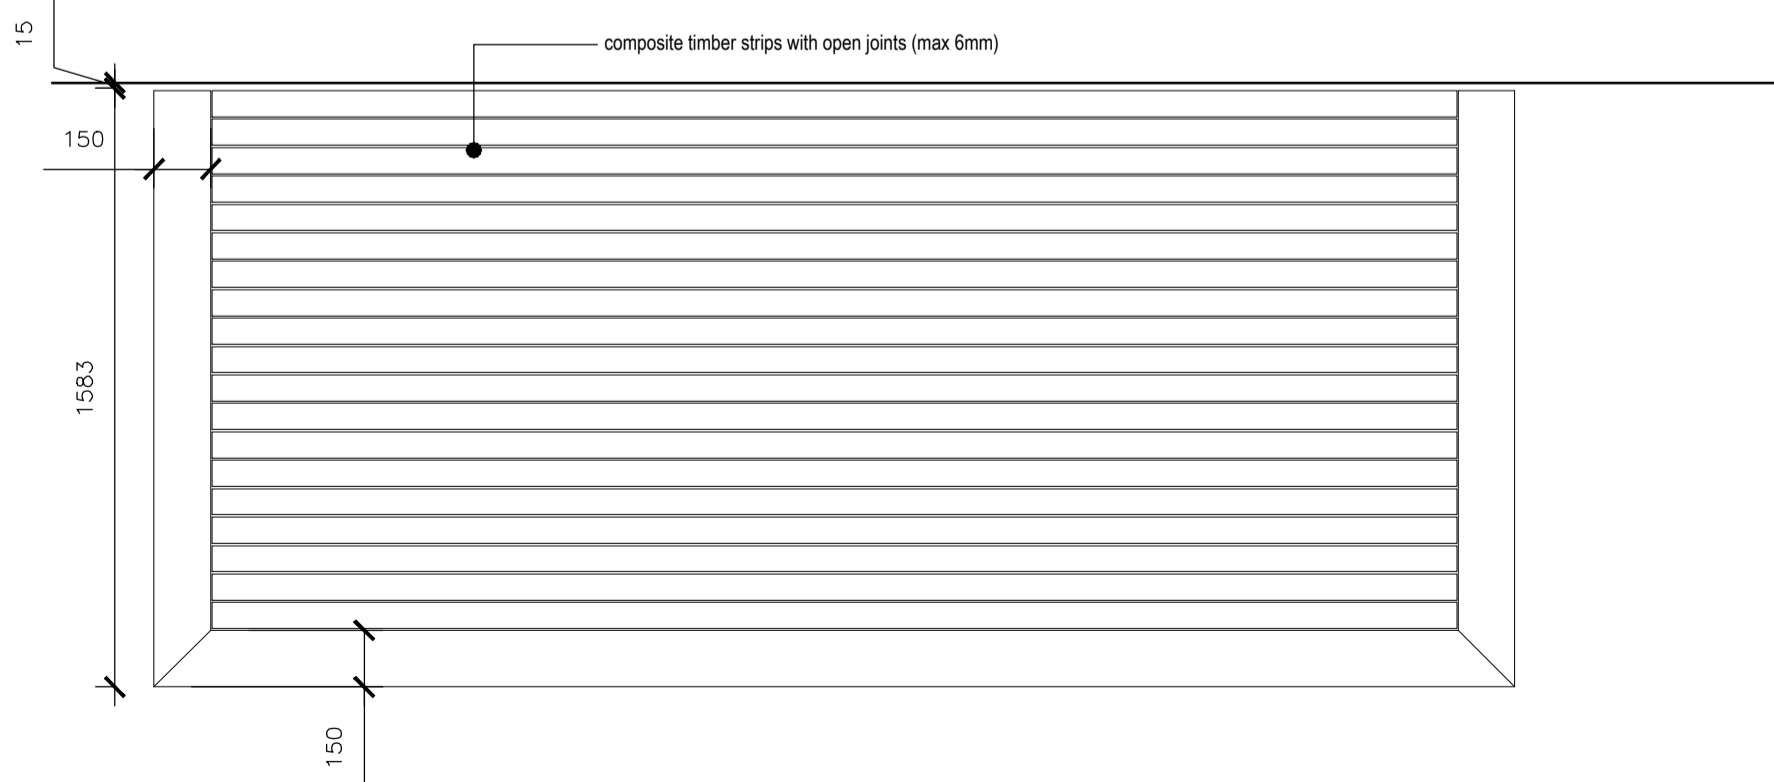

Soffit Plan

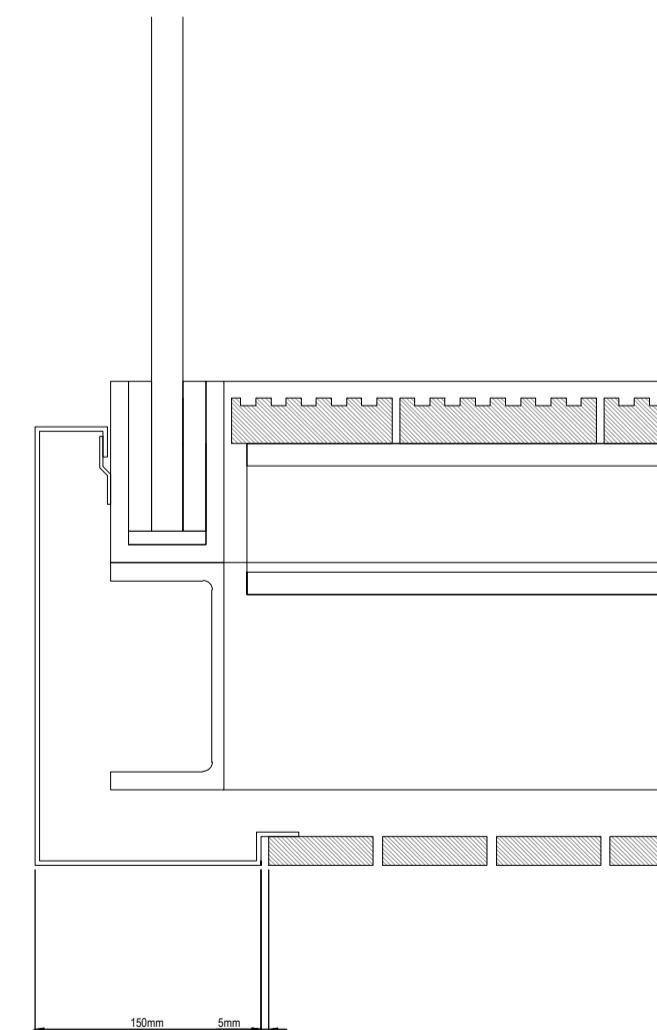

Fascia Detail

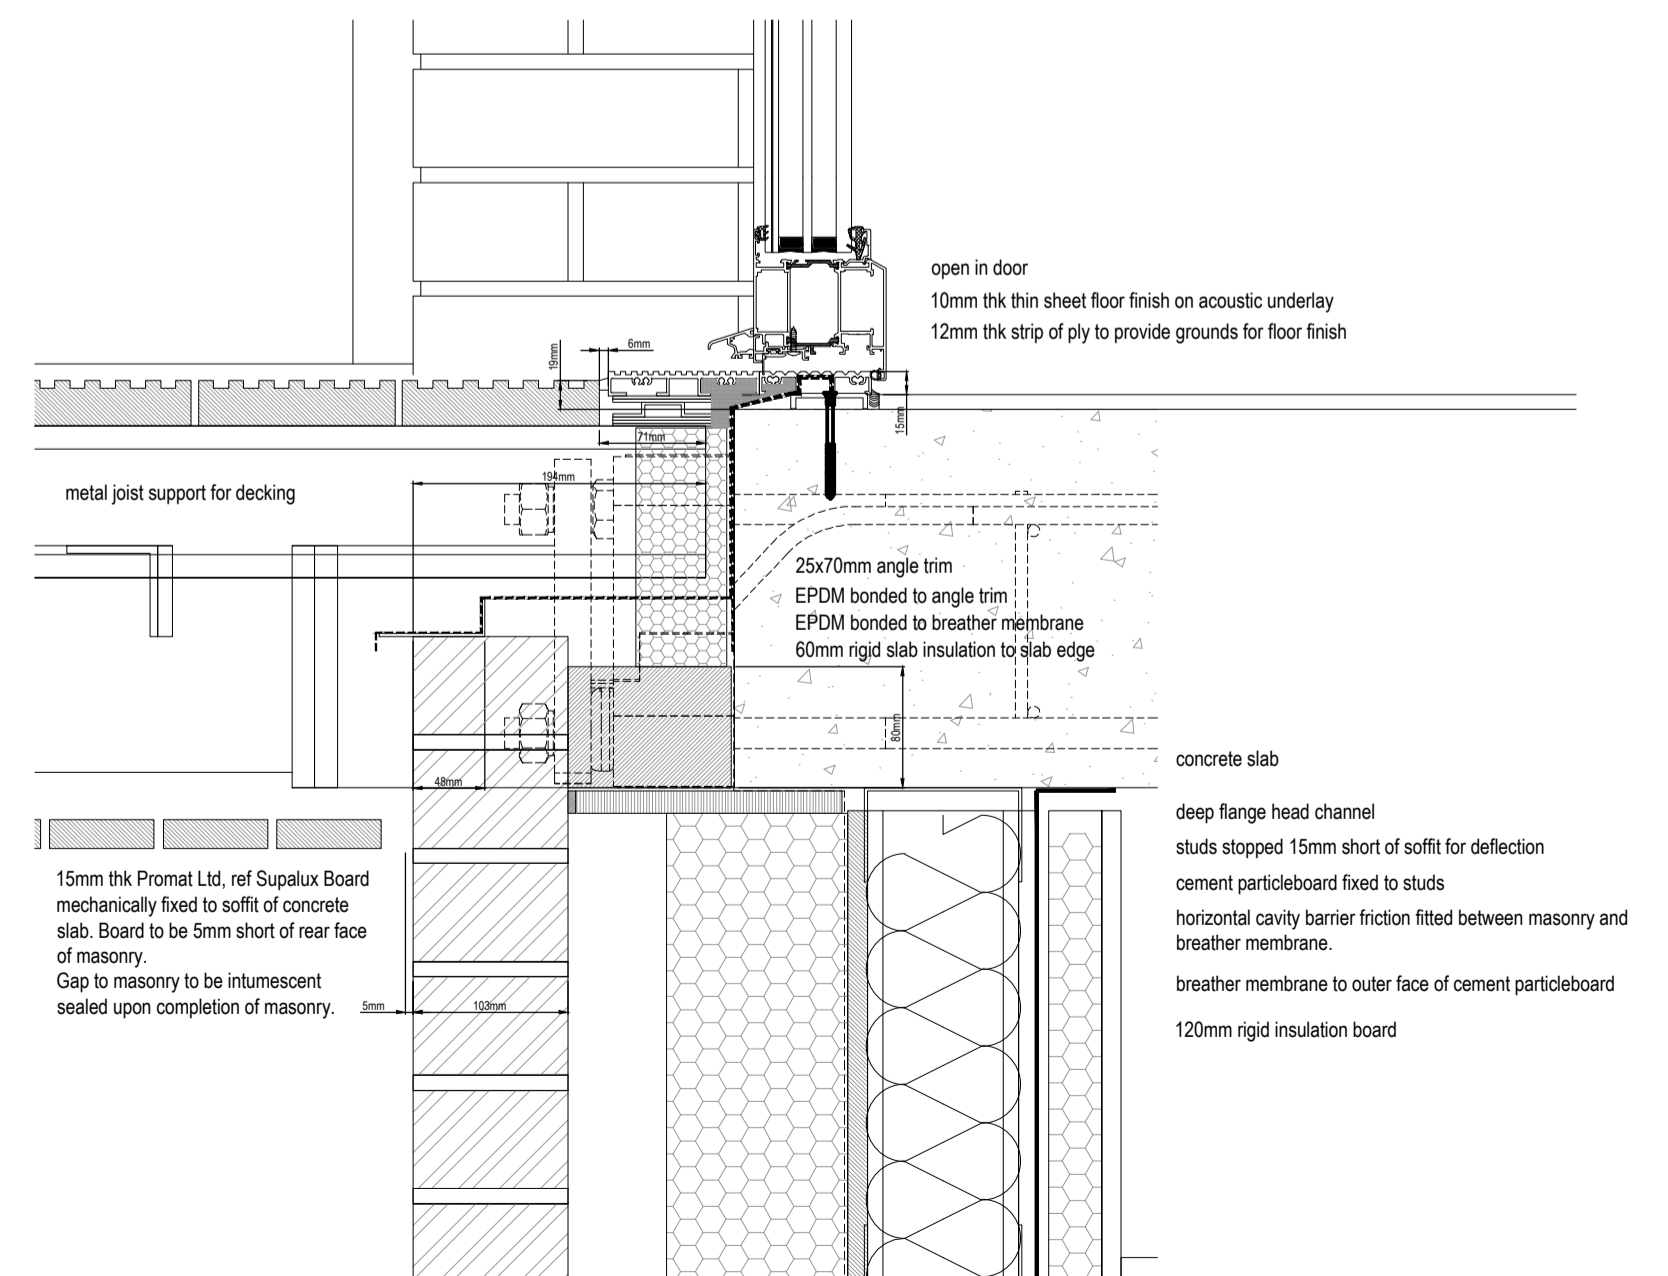

Threshold Detail (between shrouds)

C	15/12/14	Shroud detail added for weathproofing	DRJ/AM
B	16/12/14	Dimension to final board added with Building Control	DRJ/AM
A	02/12/14	Finishing detail amended following workshop and subsequent with Building Control	DRJ/AM

No. / Date / Description / Drawn/Checked By

CLIENT

Ballymore & Network Rail

PROJECT
West Hampstead Square

TITLE
Balcony Detail
Blocks F Cantilevered

DRAWING STATUS
For Comment

DRAWN DRJ CHECKED AM

SCALE 1:20 & 1:5 @ A1

DATE Nov 2014

WCEC architects

Carrwood Court, Carrwood Road
Sheepbridge, Chesterfield, S41 9QB
t: 01246 260261, e: email@wcec.co.uk, www.wcec.co.uk

JOB NO.	DRAWING NO.	REV
12-316	A21-25	C