




**KEY:**  
 Circulation  
 3 Bed  
 2 Bed

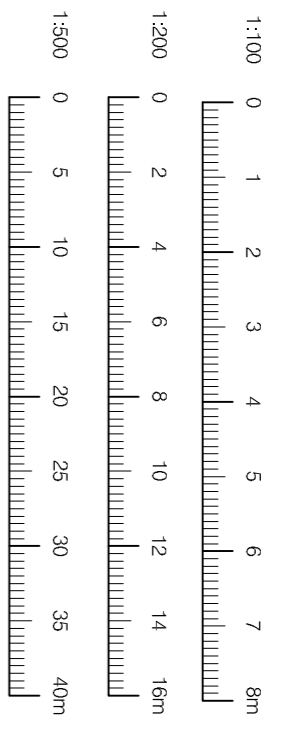

Site Plan  
Scale 1:500

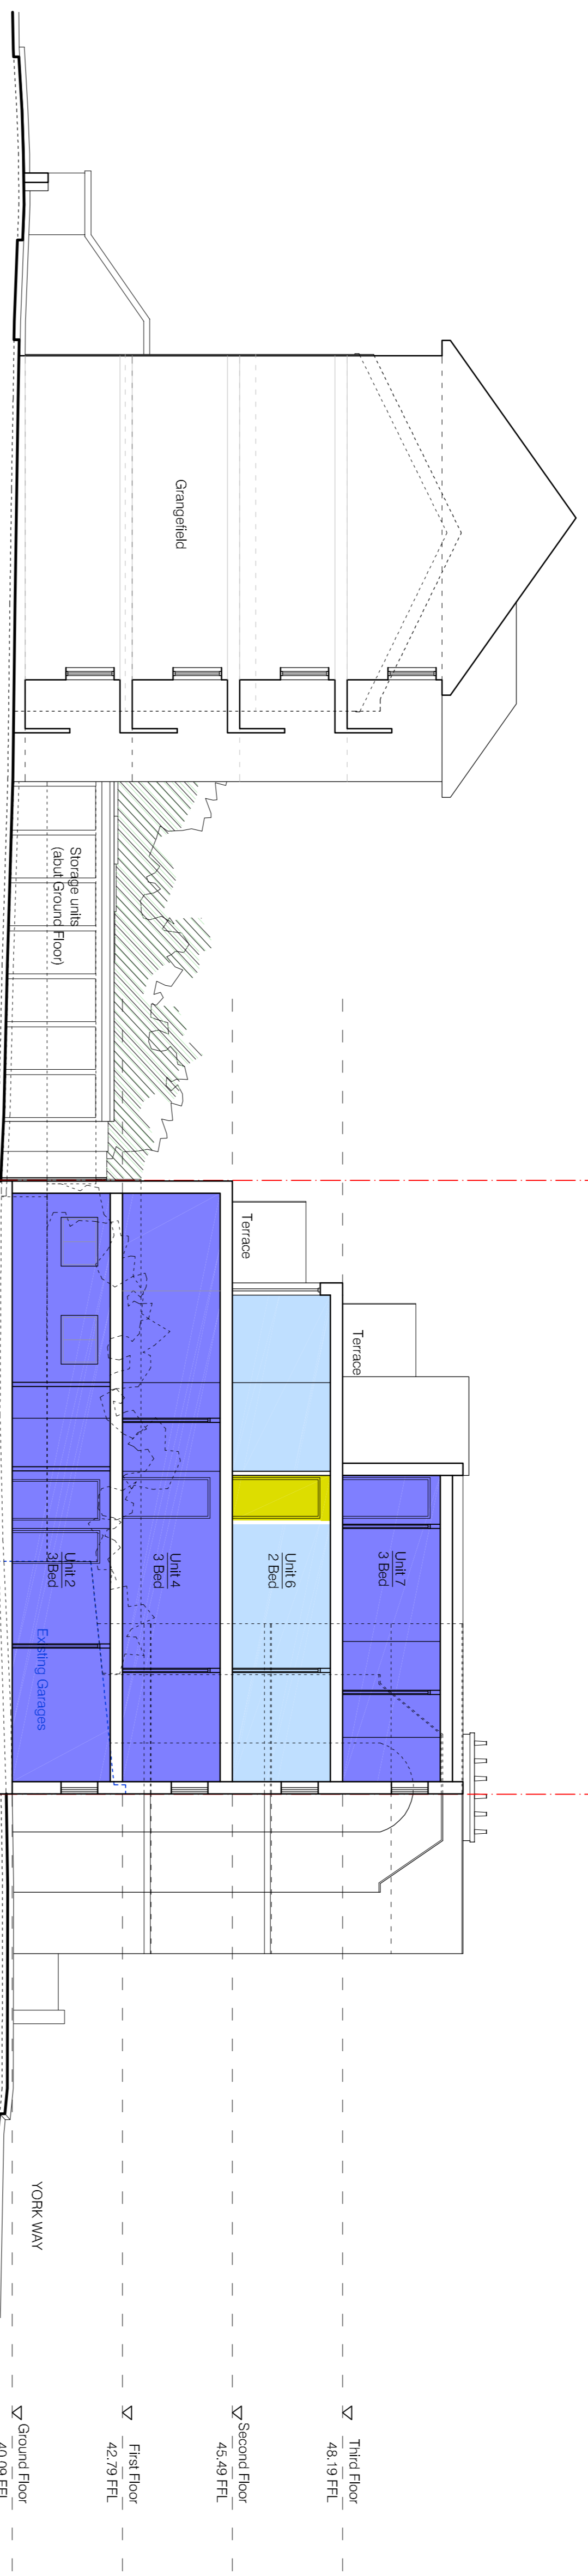

Section B:B  
Scale 1:100

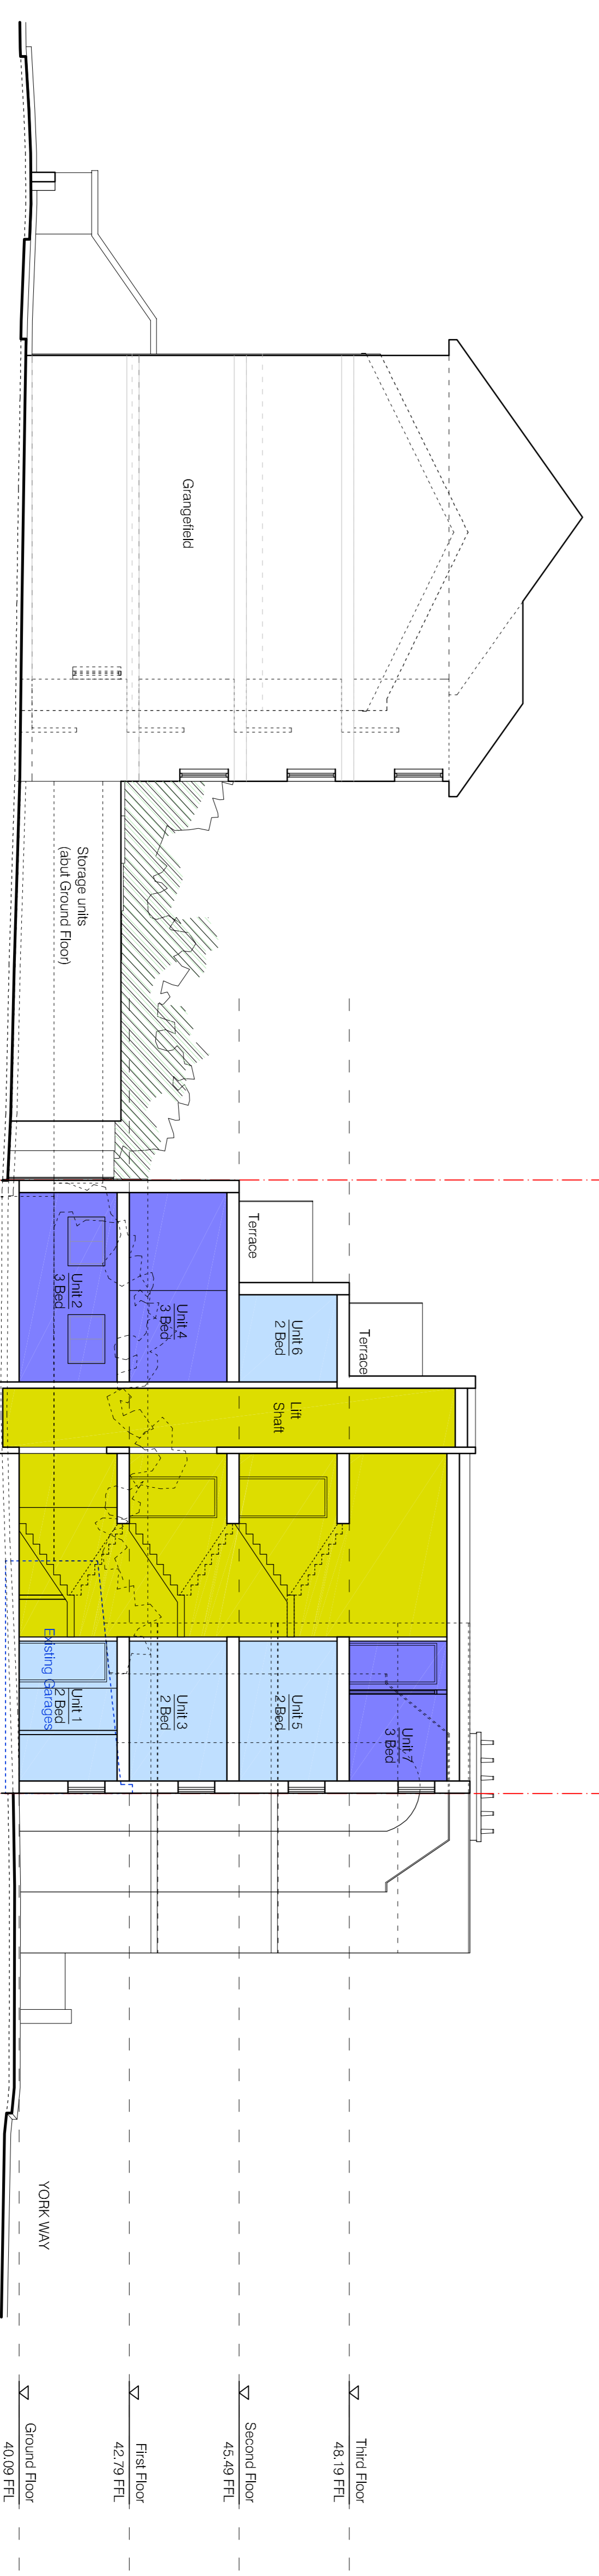

Section A:A  
Scale 1:100