



Elevation D (Marquis Road)
 Scale 1:50

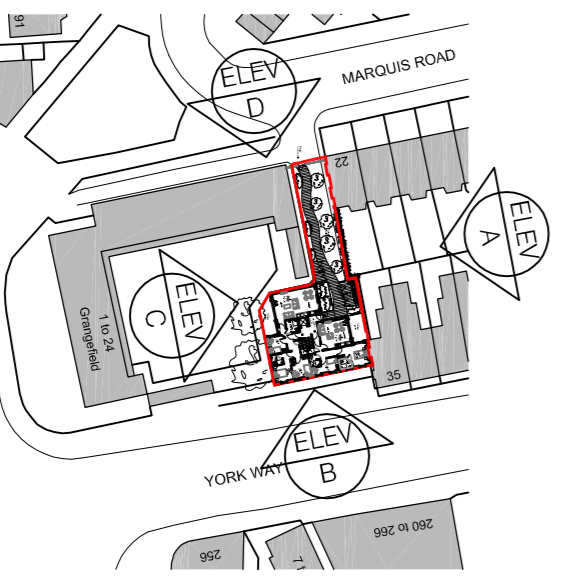

Site Plan
 Scale 1:1250

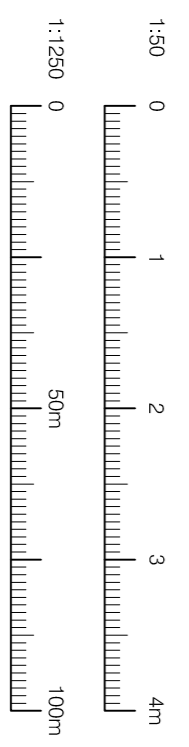

CLIENT NAME	The Prosperity Group Ltd
ADDRESS	York Way Camden London N7
PROJECT	Proposed Elevations East
DATE	15/04/15
DESIGNER	Various @ A1
DATE	03 15
DRAWING NUMBER	801-01

