



Elevation D (Marquis Road)  
Scale 1:50

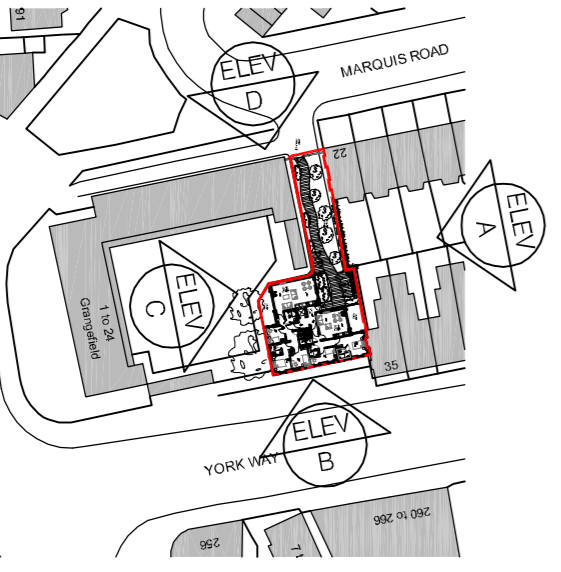

Site Plan  
Scale 1:1250

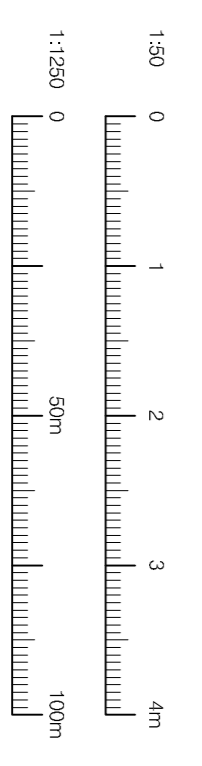

client name	The Prosperity Group		
address	York Way Camden London N7		
project	Proposed Elevations West		
date	15/04/15	drawn by	JW
scale	Various @ A1	checked by	KE
drawing number	(03) 16		
revision	A		

