

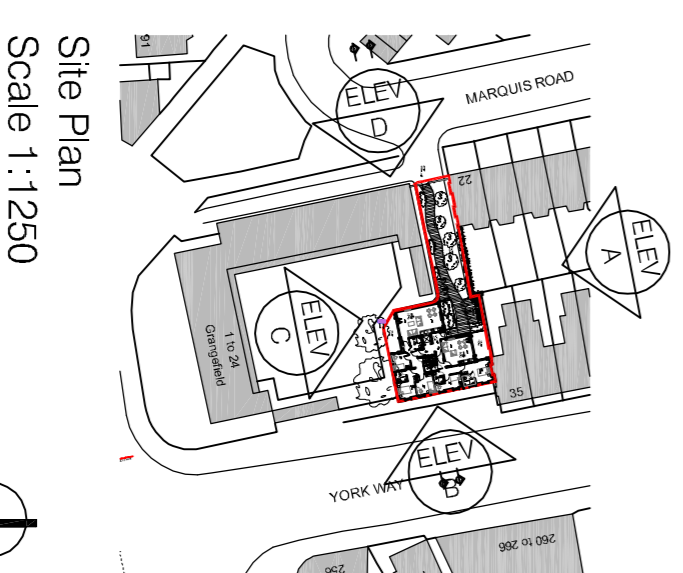


Elevation C (Grangefield)
 Scale 1:50

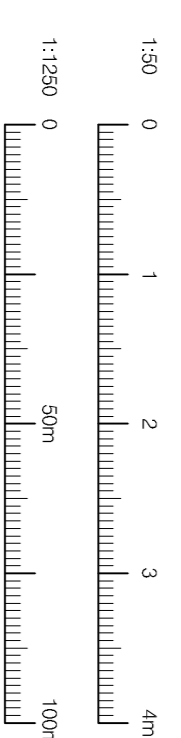

Site Plan
 Scale 1:1250

 

client name	The Prosperity Group		
address	York Way	Camden	London
postcode	N7		
project	Proposed Elevations South		
date	Planning		
drawn	15/04/15	checked	JW
scale	Various @ A1	checked	KE
drawing number	(03) 18		
revision	A	date	30/1/01